

DEVELOPMENT PERMIT PROJECT INFORMATION

PROPOSED TENANT: NOVA ROBOTICS
 ADDRESS: #4 12025 36 ST NE
 LAND USE DISTRICT: I-G
 PROPOSED USE: GENERAL INDUSTRIAL LIGHT

LEASED AREA: 371.61 m²
 PARKING STALLS: 64
 BICYCLE STALLS: 0

EXISTING TENANTS

BAY	AREA	TENANT
BAY 1	371.61 m ²	TEXAS TEA OIL WELL
BAY 2	371.61 m ²	AAA MANUFACTURING
BAY 3	371.61 m ²	I.B. INDUSTRIES
BAY 4	371.61 m ²	NOVA ROBOTICS
BAY 5	371.61 m ²	TOSHER ELECTRONIC RECYCLERS
BAY 6	882.58 m ²	LAMPLIGHTER DINER
BAY 7	371.61 m ²	FENDERSMITH HEARTHS
BAY 8	371.61 m ²	VACANT
BAY 9	371.61 m ²	BANG FIREWORKS
TOTAL BUILDING AREA		3855.47 m²

This drawing set is intended to act as an example of drawing standards and may not be reproduced without permission. Any similarities with actual buildings and or locations is coincidental. Refer to the requirements list for complete drawing requirements.

Revisions:

Issued For:


1	2/22/2017	DEVELOPMENT PERMIT

Consultants/Seals:

MUNICIPAL ADDRESS:
#4 12025 36 ST NE
 LEGAL ADDRESS:
 9212612;1;B

Drawing Name:
DEVELOPMENT PERMIT SITE PLAN SAMPLE SET

Drawn:	Checked:
Date:	
Drawing Scale:	1:750
Consultant Project Number:	
Project Number:	Sheet: 1 OF 2
Consultant File Number:	
File Number:	

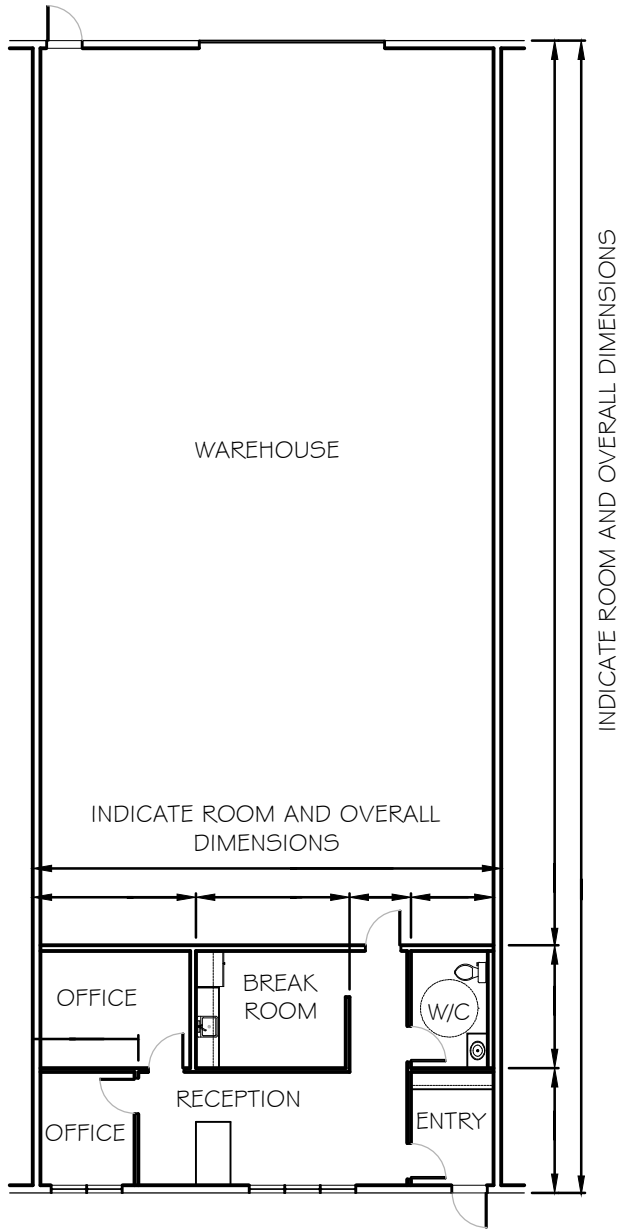

SAMPLE FLOOR PLAN

**DEVELOPMENT PERMIT
PROJECT INFORMATION**

PROPOSED TENANT: NOVA ROBOTICS
 ADDRESS: #4 12025 36 ST NE
 LAND USE DISTRICT: I-G
 PROPOSED USE: GENERAL INDUSTRIAL LIGHT

LEASED AREA: 371.61 m²
 PARKING STALLS: 64
 BICYCLE STALLS: 0

EXISTING TENANTS

BAY	AREA	TENANT
BAY 1	371.61 m ²	TEXAS TEA OIL WELL
BAY 2	371.61 m ²	AAA MANUFACTURING
BAY 3	371.61 m ²	I.B. INDUSTRIES
BAY 4	882.58 m ²	NOVA ROBOTICS
BAY 5	371.61 m ²	TOSHER ELECTRONIC RECYCLERS
BAY 6	371.61 m ²	LAMPLIGHTER DINER
BAY 7	371.61 m ²	FENDERSMITH HEARTHES
BAY 8	371.61 m ²	VACANT
BAY 9	371.61 m ²	BANG FIREWORKS

TOTAL BUILDING AREA 3855.47 m²

This drawing set is intended to act as an example of drawing standards and may not be reproduced without permission. Any similarities with actual buildings and or locations is coincidental. Refer to the requirements list for complete drawing requirements.

Revisions:

Issued For:

1	2/22/2017	DEVELOPMENT PERMIT

Consultants/Seals:

MUNICIPAL ADDRESS:
 #4 12025 36 ST NE
 LEGAL ADDRESS:

9212612;1;B

Drawing Name:
 DEVELOPMENT PERMIT
 FLOOR PLAN
 SAMPLE SET

Drawn: _____ Checked: _____

Date: _____

Drawing Scale: 1:200

Consultant Project Number: _____

Project Number: _____ Sheet: _____

2 OF 2

Consultant File Number: _____

File Number: _____