

**BYLAW NUMBER 50D2013**

**BEING A BYLAW OF THE CITY OF CALGARY  
TO AMEND THE LAND USE BYLAW 1P2007  
(LAND USE AMENDMENT LOC2012-0091)**

\*\*\*\*\*

**WHEREAS** it is desirable to amend the Land Use Bylaw Number 1P2007 to change the land use designation of certain lands within the City of Calgary;

**AND WHEREAS** Council has held a public hearing as required by Section 692 of the Municipal Government Act, R.S.A. 2000, c.M-26 as amended;


**NOW, THEREFORE, THE COUNCIL OF THE CITY OF CALGARY ENACTS AS  
FOLLOWS:**

1. The Land Use Bylaw, being Bylaw 1P2007 of the City of Calgary, is hereby amended by deleting that portion of the Land Use District Map shown as shaded on Schedule "A" to this Bylaw and substituting therefor that portion of the Land Use District Map shown as shaded on Schedule "B" to this Bylaw, including any land use designation, or specific land uses and development guidelines contained in the said Schedule "B".
2. This Bylaw comes into force on the date it is passed.

READ A FIRST TIME THIS 10<sup>TH</sup> DAY OF JUNE, 2013.


READ A SECOND TIME THIS 10<sup>TH</sup> DAY OF JUNE, 2013.

READ A THIRD TIME THIS 10<sup>TH</sup> DAY OF JUNE, 2013.

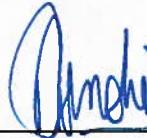
  
MAYOR  
SIGNED THIS 10<sup>TH</sup> DAY OF JUNE, 2013.

  
ACTING CITY CLERK  
SIGNED THIS 10<sup>TH</sup> DAY OF JUNE, 2013.

**SCHEDULE A**

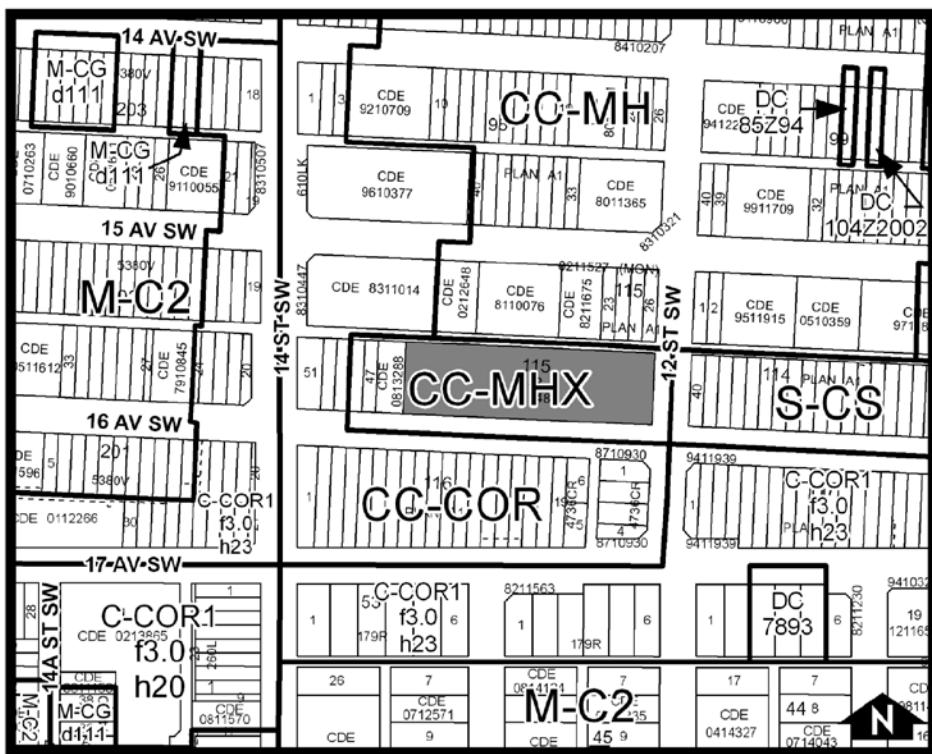

**SCHEDULE B**

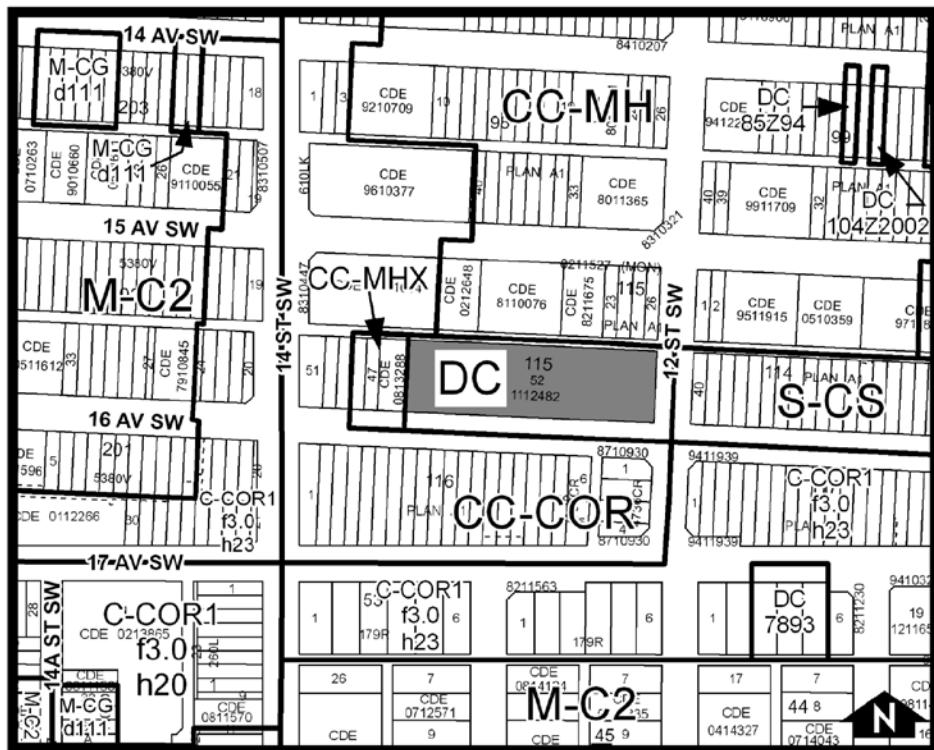

**DC DIRECT CONTROL DISTRICT**

**Purpose**

- 1 This Direct Control District is intended to:
  - (a) recognize existing **development**, and
  - (b) allow the **development** of a new residential tower.

**Compliance with Bylaw 1P2007**

- 2 Unless otherwise specified, the rules and provisions of Parts 1, 2, 3 and 4 of Bylaw 1P2007 apply to this Direct Control District.

### Reference to Bylaw 1P2007

- 3 Within this Direct Control District, a reference to a section of Bylaw 1P2007 is deemed to be a reference to the section as amended from time to time.

### Permitted Uses

- 4 The **permitted uses** of the Centre City Multi-Residential High Rise Support Commercial District (CC-MHX) of Bylaw 1P2007 are the **permitted uses** in this Direct Control District with the addition of:
- (a) **Multi-Residential Development**; and,
  - (b) **Live Work Unit**.

### Discretionary Uses

- 5 The **discretionary uses** of the Centre City Multi-Residential High Rise Support Commercial District (CC-MHX) of Bylaw 1P2007 are the **discretionary uses** in this Direct Control District with the exception of:
- (a) **Multi-Residential Development**; and,
  - (b) **Live Work Unit**.

### Bylaw 1P2007 District Rules

- 6 Unless otherwise specified, the rules of the Centre City Multi-Residential High Rise Support Commercial District (CC-MHX) of Bylaw 1P2007 apply in this Direct Control District.

### Development Plans

- 7 Comprehensive plans must be submitted to the **Development Authority** as part of a **development permit** application. In considering such an application, the **Development Authority** must ensure the development plans conform with the plans and renderings attached to this bylaw as Schedule "C".

**AMENDMENT LOC2012-0091  
BYLAW NUMBER 50D2013**

**SCHEDULE C**

DRAWING INDEX

ARCHITECTURAL DRAWINGS	
D-0.0	OVERALL SITE CONTEXT PLAN, HIGH SPOTS & WASHING SCAFFOLD
D-0.1	EXISTING SURVEY SITE PLAN, DOWNTOWN SITE PLAN
D-0.2	STREET PLAN, SITE PLACEMENT, BUILDING LAYOUT, WASTE & RECYCLING DETAILS
D-0.3	TRANSFERS, CONSTRUCTION DOCUMENTS
D-0.4	PARCAGE MAP SECTION - HOPSCHEE BUILDING
D-0.5	PARCAGE MAP SECTION - ROGERS BUILDING
D-0.6	SHADOW STUDY
D-0.7	EXISTING SURVEYED PARCAGE PLAN - PARCAGE PLAN, DOWNTOWN
D-0.8	MAP 100 PLAN - EXISTING BUILDING
D-0.9	SECOND FLOOR PLAN, LOWER FLOOR PLAN (TOP), LOWER FLOOR (B)
D-0.10	TYPICAL LAYERED FLOOR PLAN (TOP) - MULTIFAMILY PLAN
D-0.11	FESTIVAL BUILDING
D-0.12	ADMISSIONS BUILDING
D-0.13	ADMISSIONS SECTION
D-0.14	LOFT NAVIGATION PLAN - PROPOSED BUILDING
D-0.15	LOFT 01 NAVIGATION PLAN - PROPOSED BUILDING
D-0.16	LOFT 02 NAVIGATION PLAN - PROPOSED BUILDING
D-0.17	LOFT 03 NAVIGATION PLAN - PROPOSED BUILDING
D-0.18	MAIN FLOOR PLAN - PROPOSED BUILDING
D-0.19	SECOND FLOOR PLAN - PROPOSED BUILDING
D-0.20	THIRD FLOOR PLAN - PROPOSED BUILDING
D-0.21	TYPICAL LOFT PLAN (TOP) - PROPOSED BUILDING
D-0.22	TWENTY THREE FLOOR PLAN - PROPOSED BUILDING
D-0.23	TYPICAL ROOF PLAN - PROPOSED BUILDING
D-0.24	MECHANICAL ROOF PLAN - PROPOSED BUILDING
D-0.25	UPPER ROOF PLAN - PROPOSED BUILDING
D-0.26	TYPICAL ROOF PLAN - PROPOSED BUILDING
D-0.27	TYPICAL ROOF PLAN - PROPOSED BUILDING
D-0.28	TYPICAL ROOF PLAN - PROPOSED BUILDING
D-0.29	TYPICAL ROOF PLAN - PROPOSED BUILDING
D-0.30	TYPICAL ROOF PLAN - PROPOSED BUILDING
D-0.31	BUILDING ELEVATIONS - EXISTING BUILDING
D-0.32	BUILDING ELEVATIONS - PROPOSED BUILDING
D-0.33	BUILDING ELEVATIONS - EXISTING BUILDING
D-0.34	BUILDING ELEVATIONS - PROPOSED BUILDING
D-0.35	BUILDING ELEVATIONS - EXISTING BUILDING
D-0.36	BUILDING ELEVATIONS - PROPOSED BUILDING
D-0.37	OVERALL SECTION DETAILS - PROPOSED BUILDING
D-0.38	BUILDING SECTIONS - EXISTING BUILDING
D-0.39	BUILDING SECTIONS - PROPOSED BUILDING
D-0.40	BUILDING SECTIONS - EXISTING BUILDING
D-0.41	BUILDING SECTIONS - PROPOSED BUILDING
D-0.42	BUILDING SECTIONS - PROPOSED BUILDING

LANDSCAPE ARCHITECTURAL DRAWINGS

DATE
12-14-11
LAWNS - FLOOR TO PC
12-15-11
LAWNS - HECD

ISSUED FOR

DATE  
LAWNS - FLOOR TO PC  
12-14-11  
LAWNS - HECD  
12-15-11



Investment  
Corporation  
of Alberta  
100 Avenue & 101 Street, Edmonton  
T5J 2C3  
Tel: 403.233.2000  
Fax: 403.234.0079  
PRODUCT 10000




**ROYAL VIEW**

MAPS SHOWN ON THIS PAGE ARE WHISTLER'S REPRESENTATION ONLY. EXACT CONFIGURATION OF MAP MAY VARY. ALL BUILDING AND SITE LINES SUBJECT TO AMENDMENT BY THE CITY OF CALGARY.




**AMENDMENT LOC2012-0091  
BYLAW NUMBER 50D2013**

**SCHEDULE C**

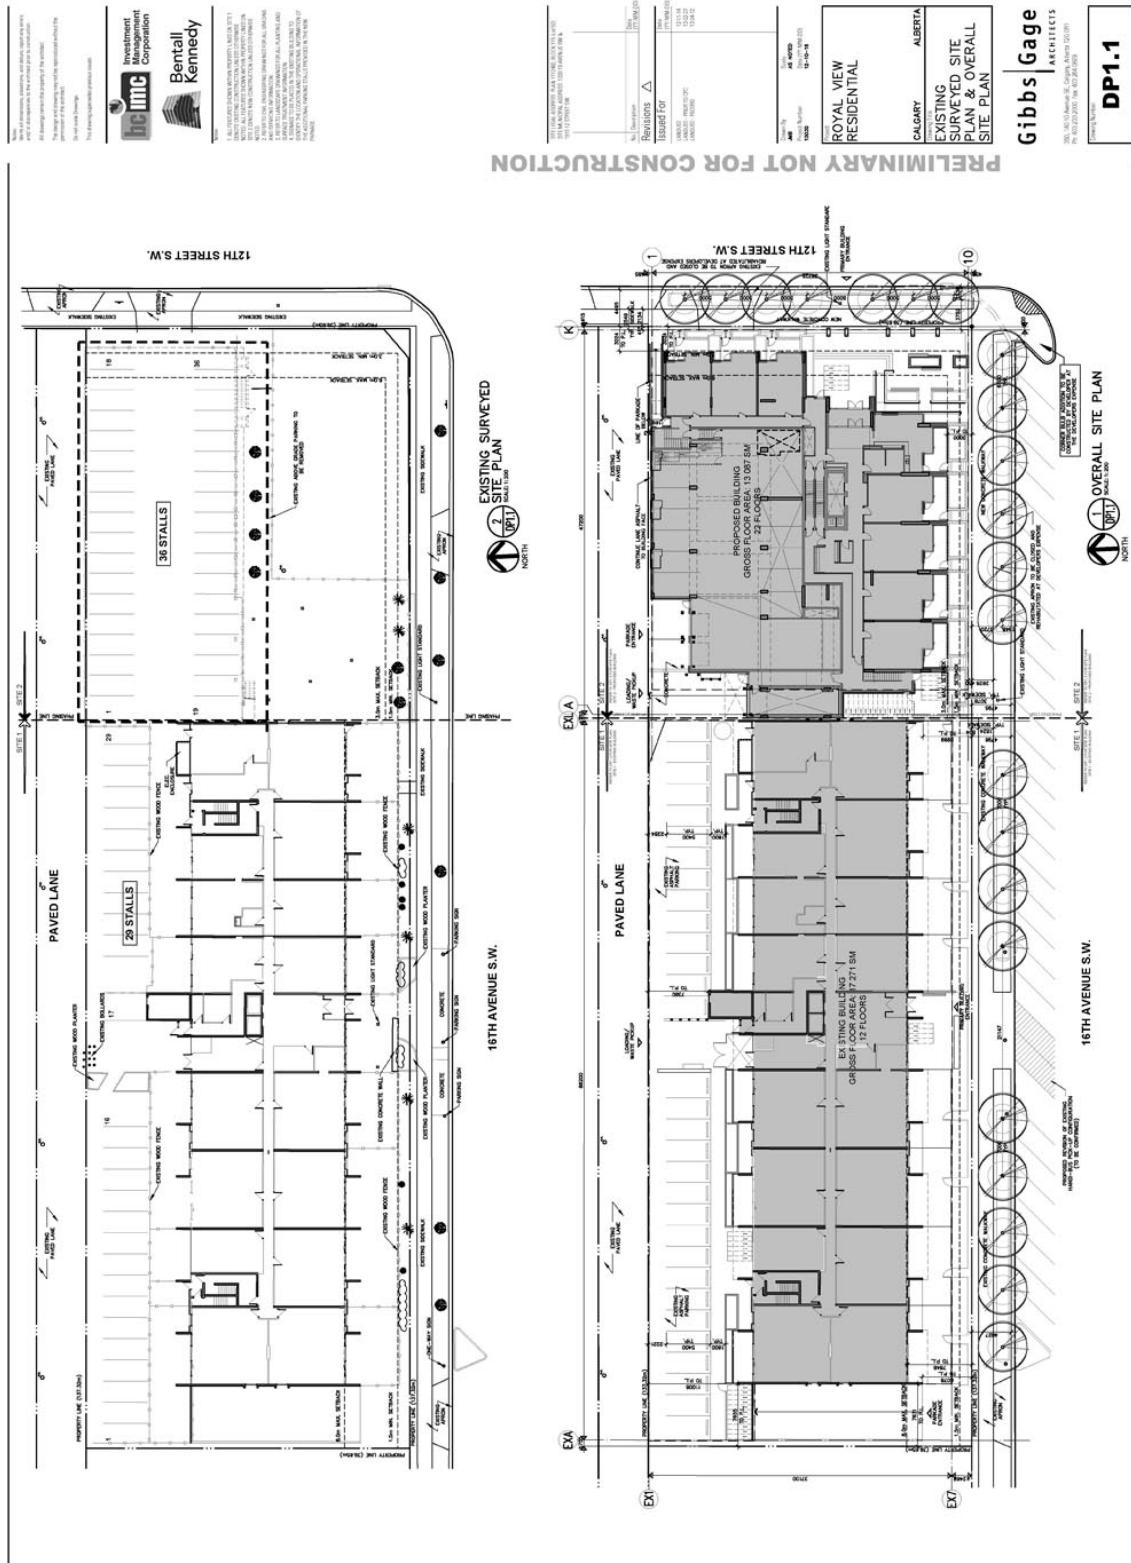


**AMENDMENT LOC2012-0091  
BYLAW NUMBER 50D2013**

**SCHEDULE C**


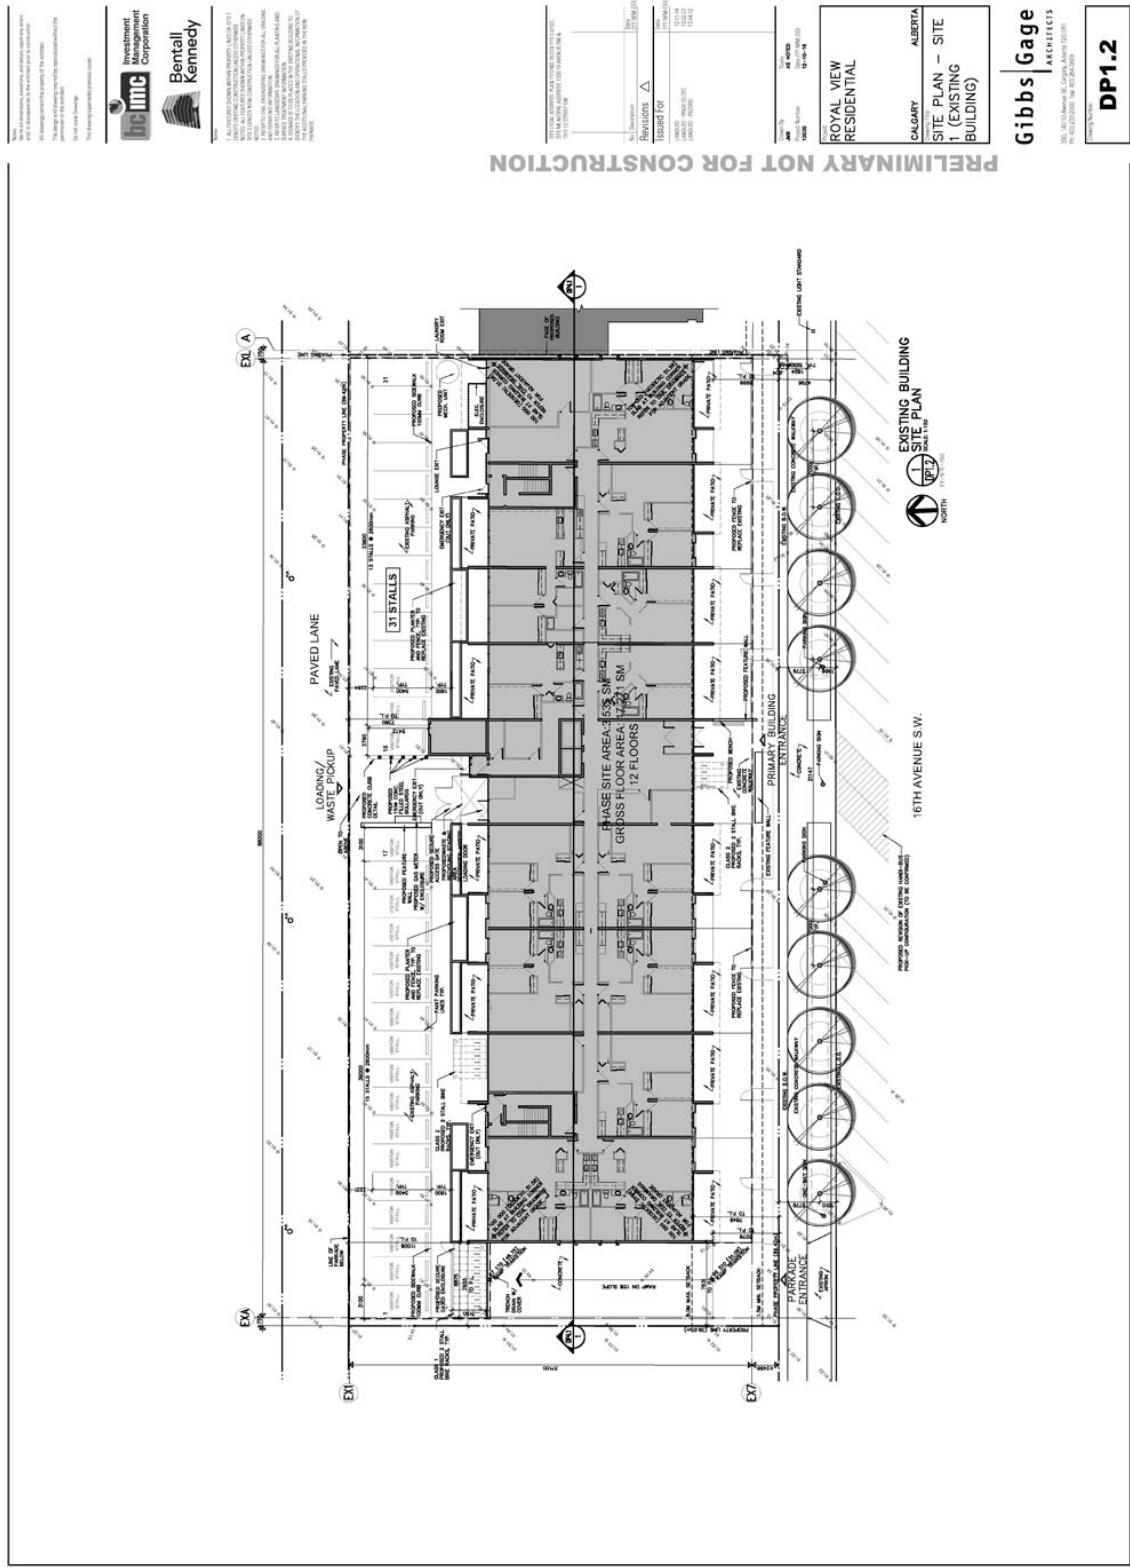


**SCHEDULE C**

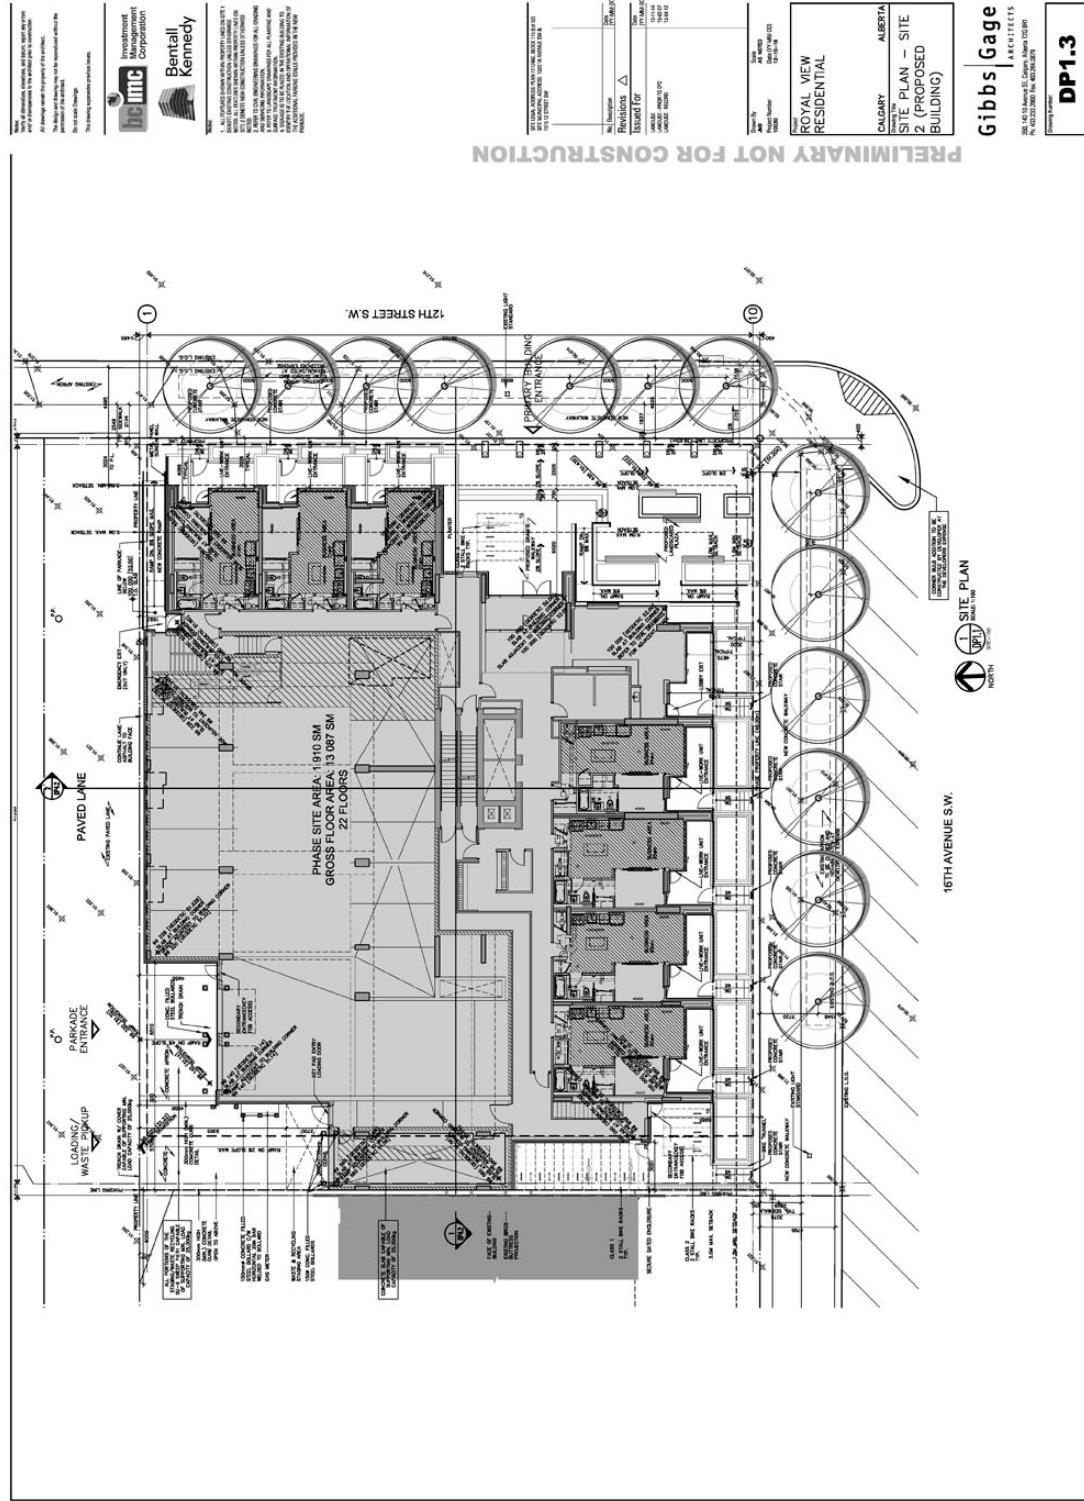


**AMENDMENT LOC2012-0091  
BYLAW NUMBER 50D2013**

**SCHEDULE C**

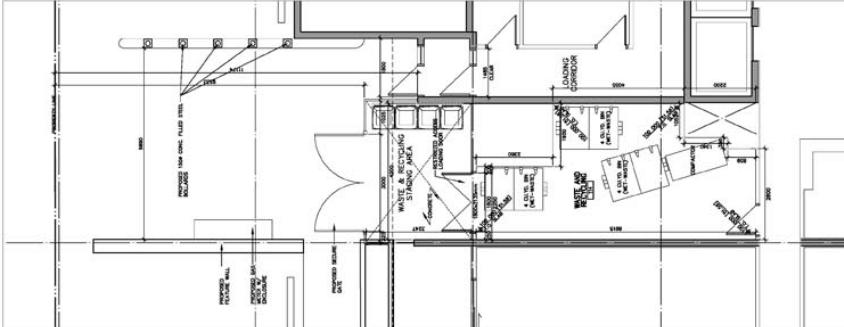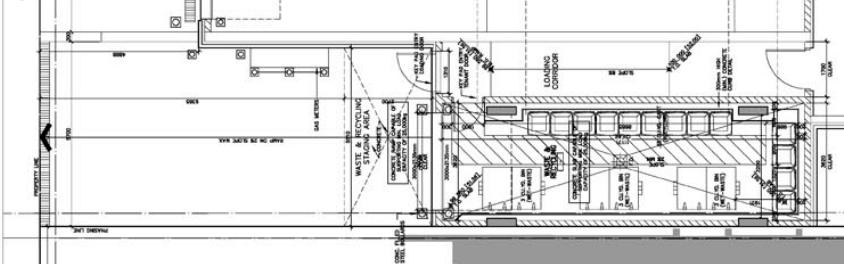
PRELIMINARY NOT FOR CONSTRUCTION	
<p><b>Bentall Kennedy</b>    <b>Investment Management Corporation</b></p> <p><small>NOT FOR CONSTRUCTION DRAWINGS ARE PROVIDED AS A GUIDE ONLY. THEY DO NOT MEET THE REQUIREMENTS OF THE CANADIAN BUILDING CODE OR THE ALBERTA BUILDING CODE. THEY ARE NOT TO BE USED FOR CONSTRUCTION PURPOSES. THEY ARE NOT TO BE USED AS A SUBSTITUTE FOR A PROFESSIONAL ENGINEER'S DESIGN. THEY ARE NOT TO BE USED AS A SUBSTITUTE FOR A PROFESSIONAL ARCHITECT'S DESIGN. THEY ARE NOT TO BE USED AS A SUBSTITUTE FOR A PROFESSIONAL LANDSCAPE ARCHITECT'S DESIGN. THEY ARE NOT TO BE USED AS A SUBSTITUTE FOR A PROFESSIONAL PLANNING CONSULTANT'S DESIGN. THEY ARE NOT TO BE USED AS A SUBSTITUTE FOR A PROFESSIONAL LAND SURVEYOR'S DESIGN. THEY ARE NOT TO BE USED AS A SUBSTITUTE FOR A PROFESSIONAL ENGINEER'S DESIGN. THEY ARE NOT TO BE USED AS A SUBSTITUTE FOR A PROFESSIONAL ARCHITECT'S DESIGN. THEY ARE NOT TO BE USED AS A SUBSTITUTE FOR A PROFESSIONAL LANDSCAPE ARCHITECT'S DESIGN. THEY ARE NOT TO BE USED AS A SUBSTITUTE FOR A PROFESSIONAL PLANNING CONSULTANT'S DESIGN. THEY ARE NOT TO BE USED AS A SUBSTITUTE FOR A PROFESSIONAL LAND SURVEYOR'S DESIGN.</small></p>	<p><b>Gibbs Gage</b>  <small>Architects</small>          205 - 1419 10 Avenue S.E., Calgary, Alberta T2G 1C9          Tel: (403) 235 5000 Fax: (403) 235 5001          General Manager: <b>David H. Gage</b></p> <p><b>DP1.4</b></p>
	
	
<p><b>EXISTING BUILDING WASTE &amp; RECYCLING PLAN</b></p>	<p><b>PROPOSED BUILDING WASTE &amp; RECYCLING PLAN</b></p>

**AMENDMENT LOC2012-0091  
BYLAW NUMBER 50D2013**

**SCHEDULE C**

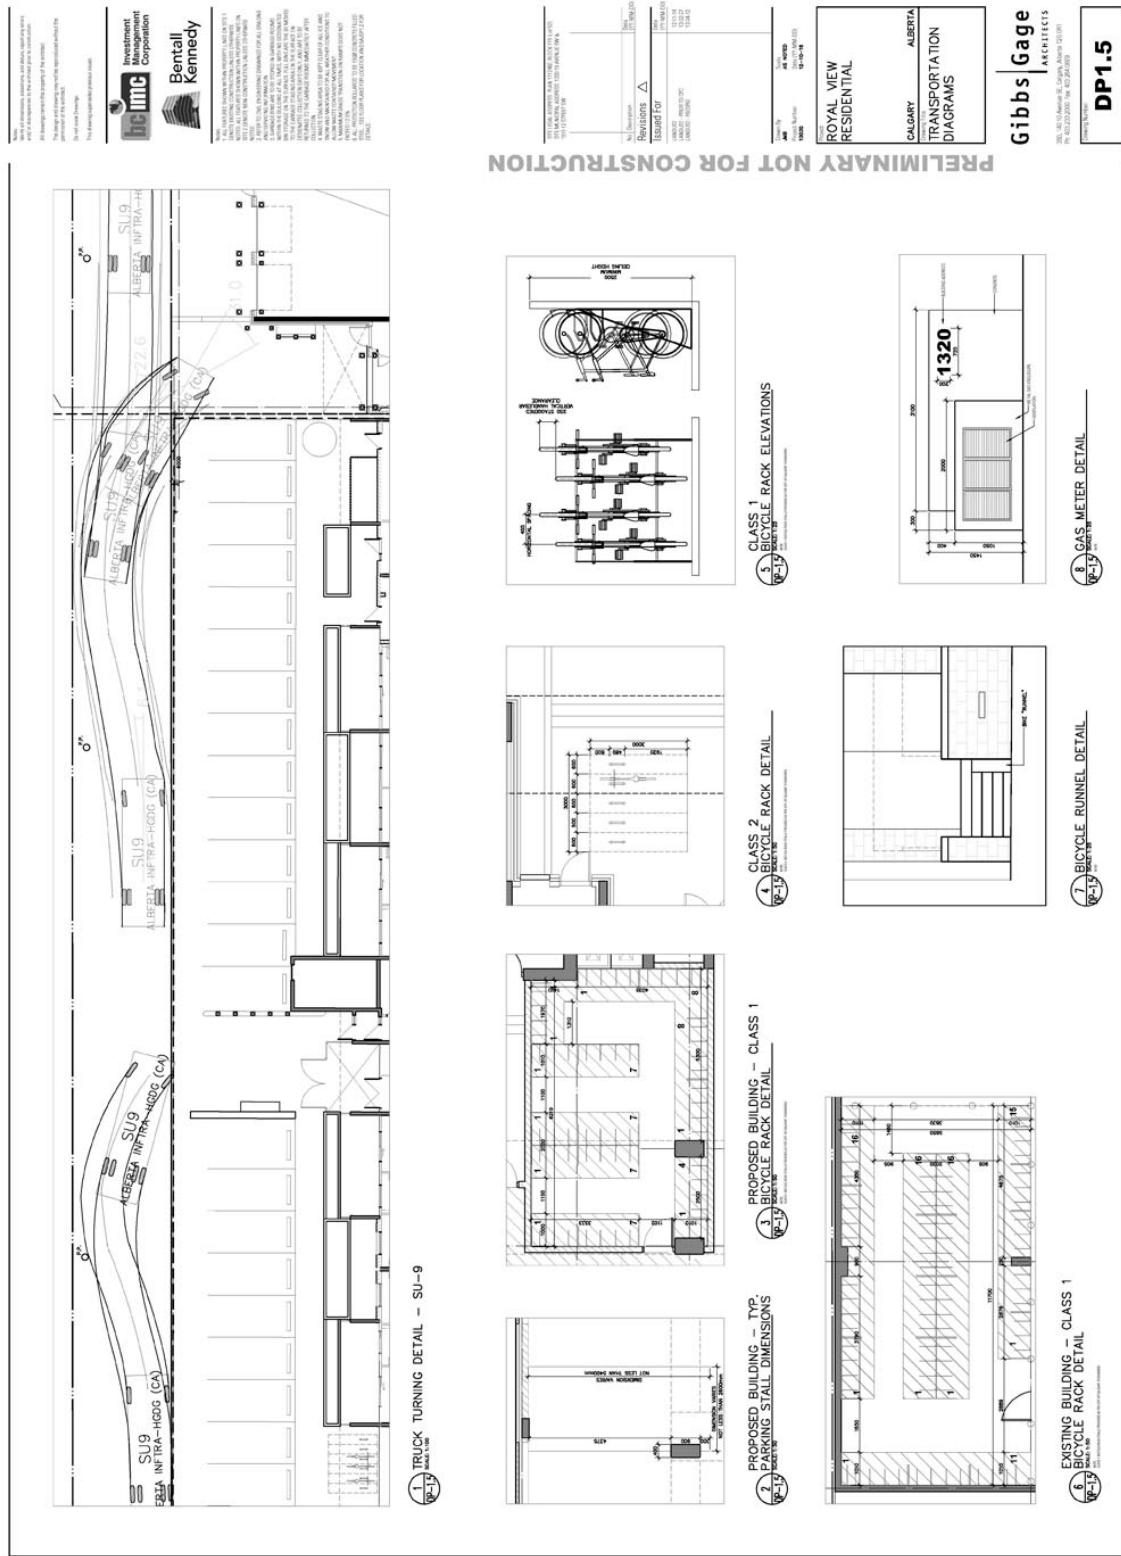


**SCHEDULE C**

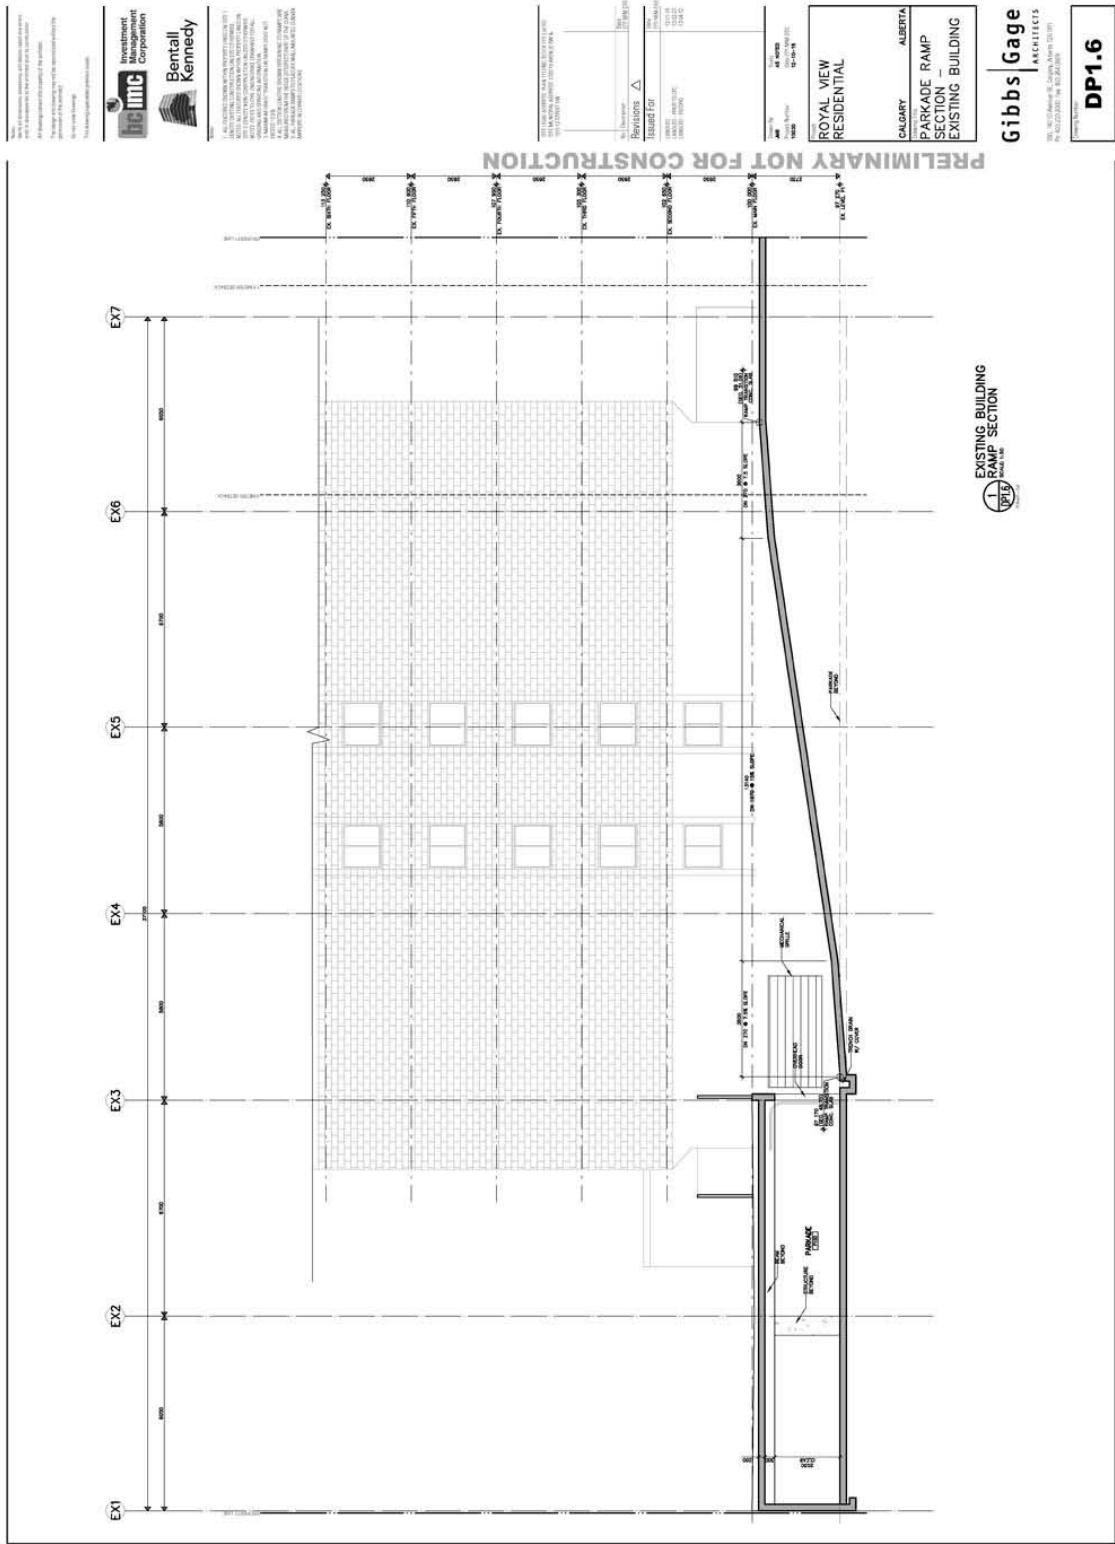


AMENDMENT LOC2012-0091  
BYLAW NUMBER 50D2013

SCHEDULE C

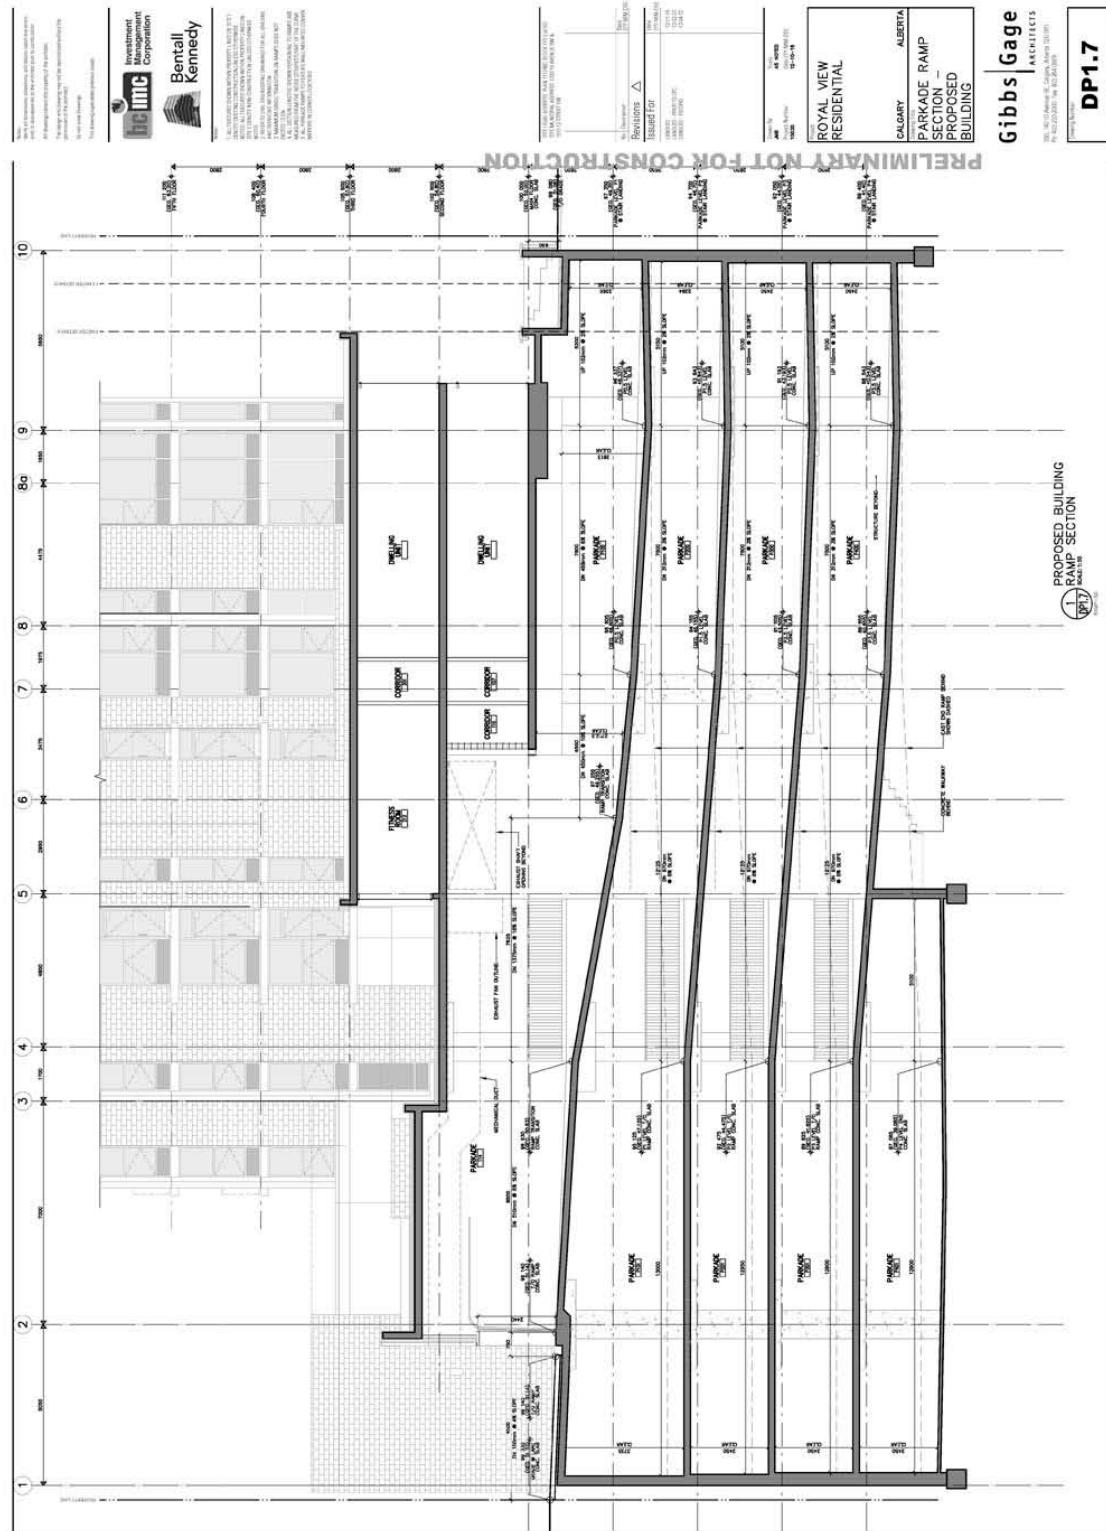


**SCHEDULE C**

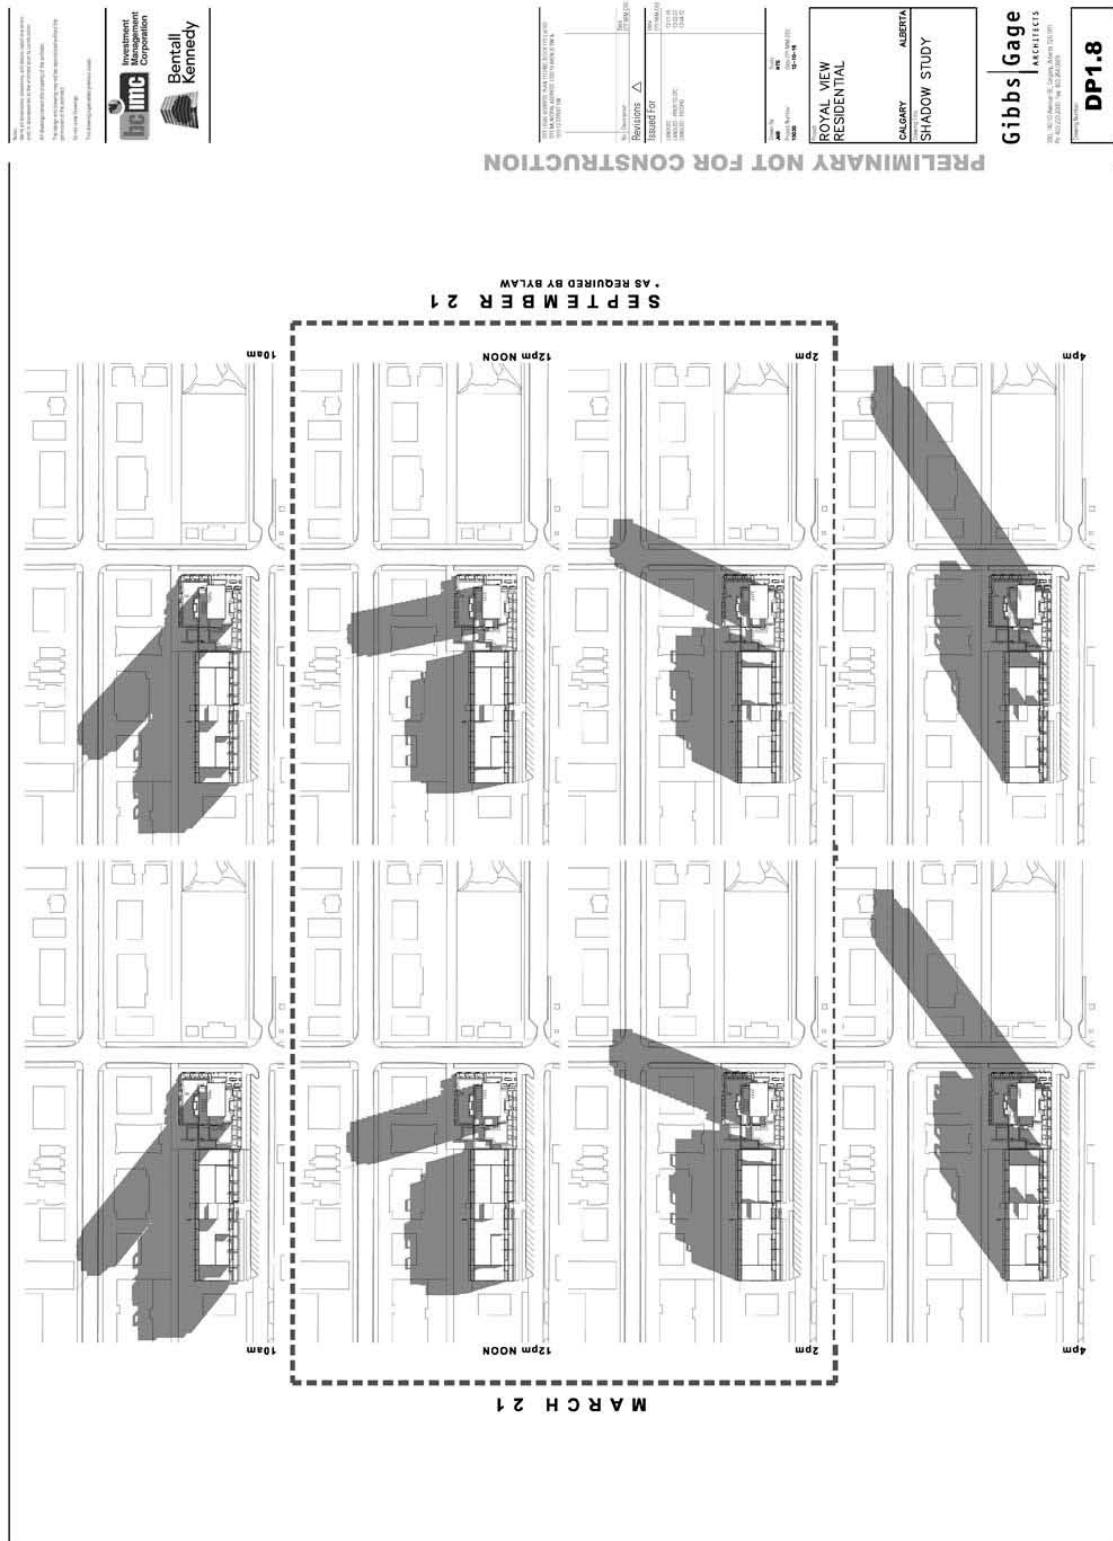


**AMENDMENT LOC2012-0091  
BYLAW NUMBER 50D2013**

**SCHEDULE C**

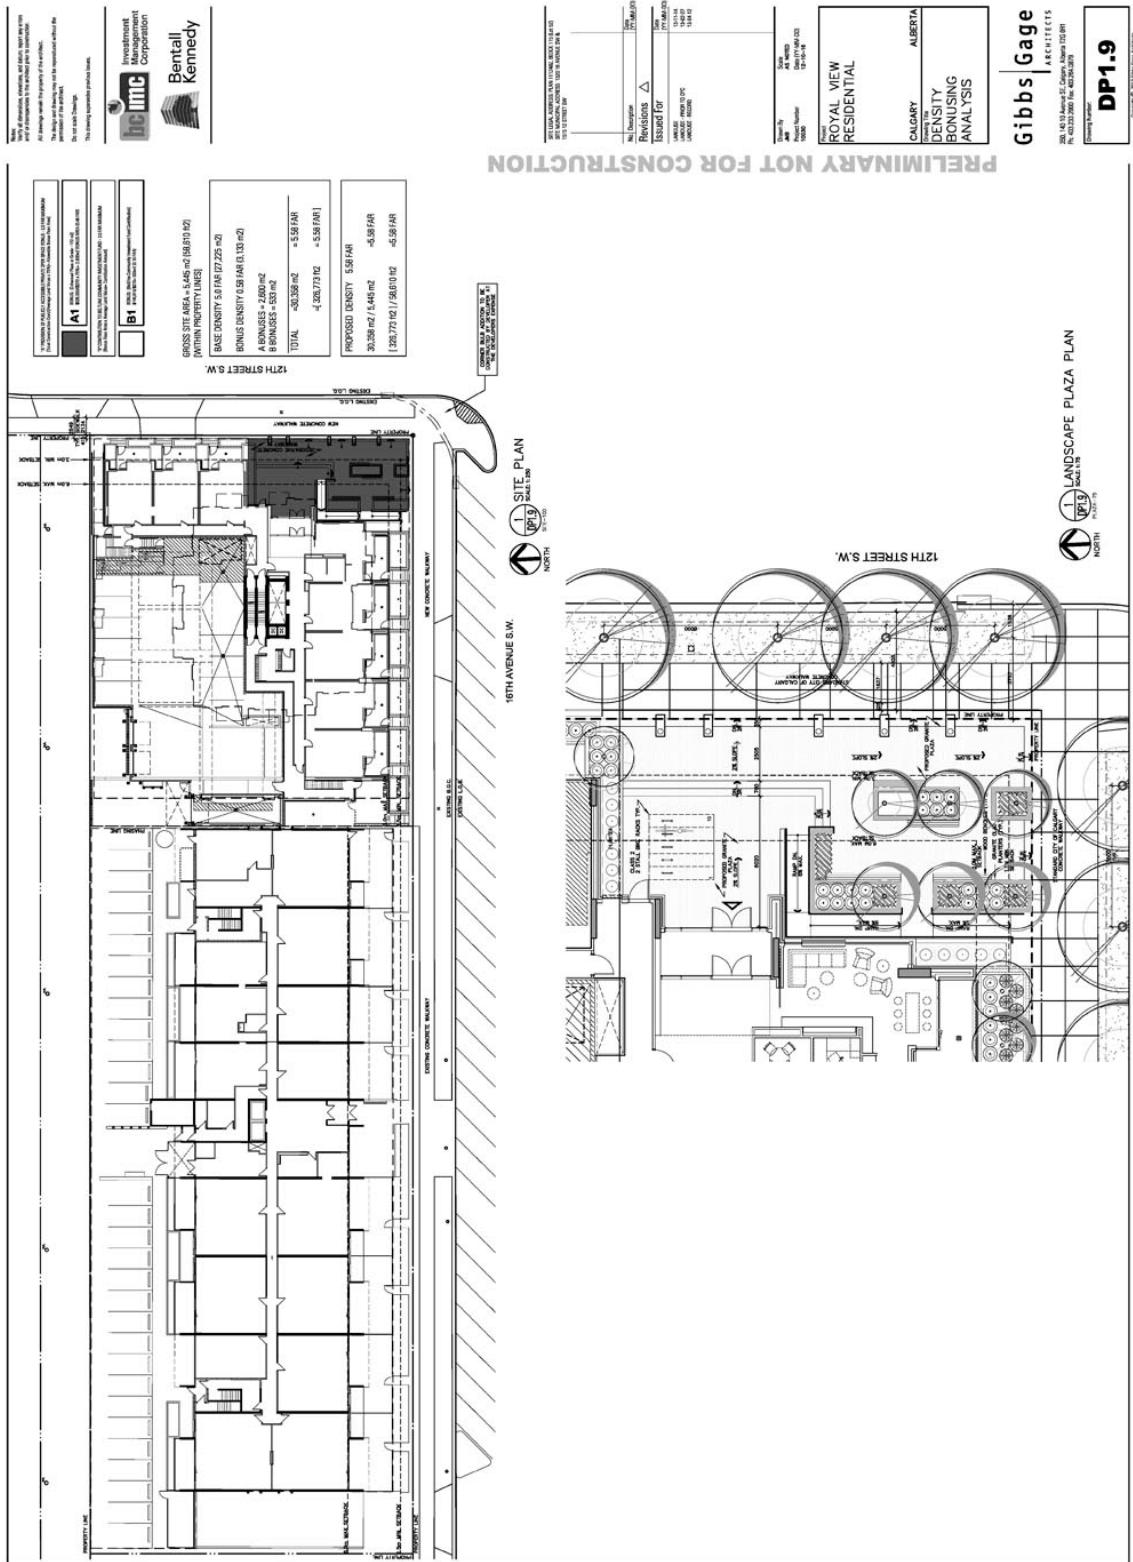


**AMENDMENT LOC2012-0091  
BYLAW NUMBER 50D2013**

**SCHEDULE C**

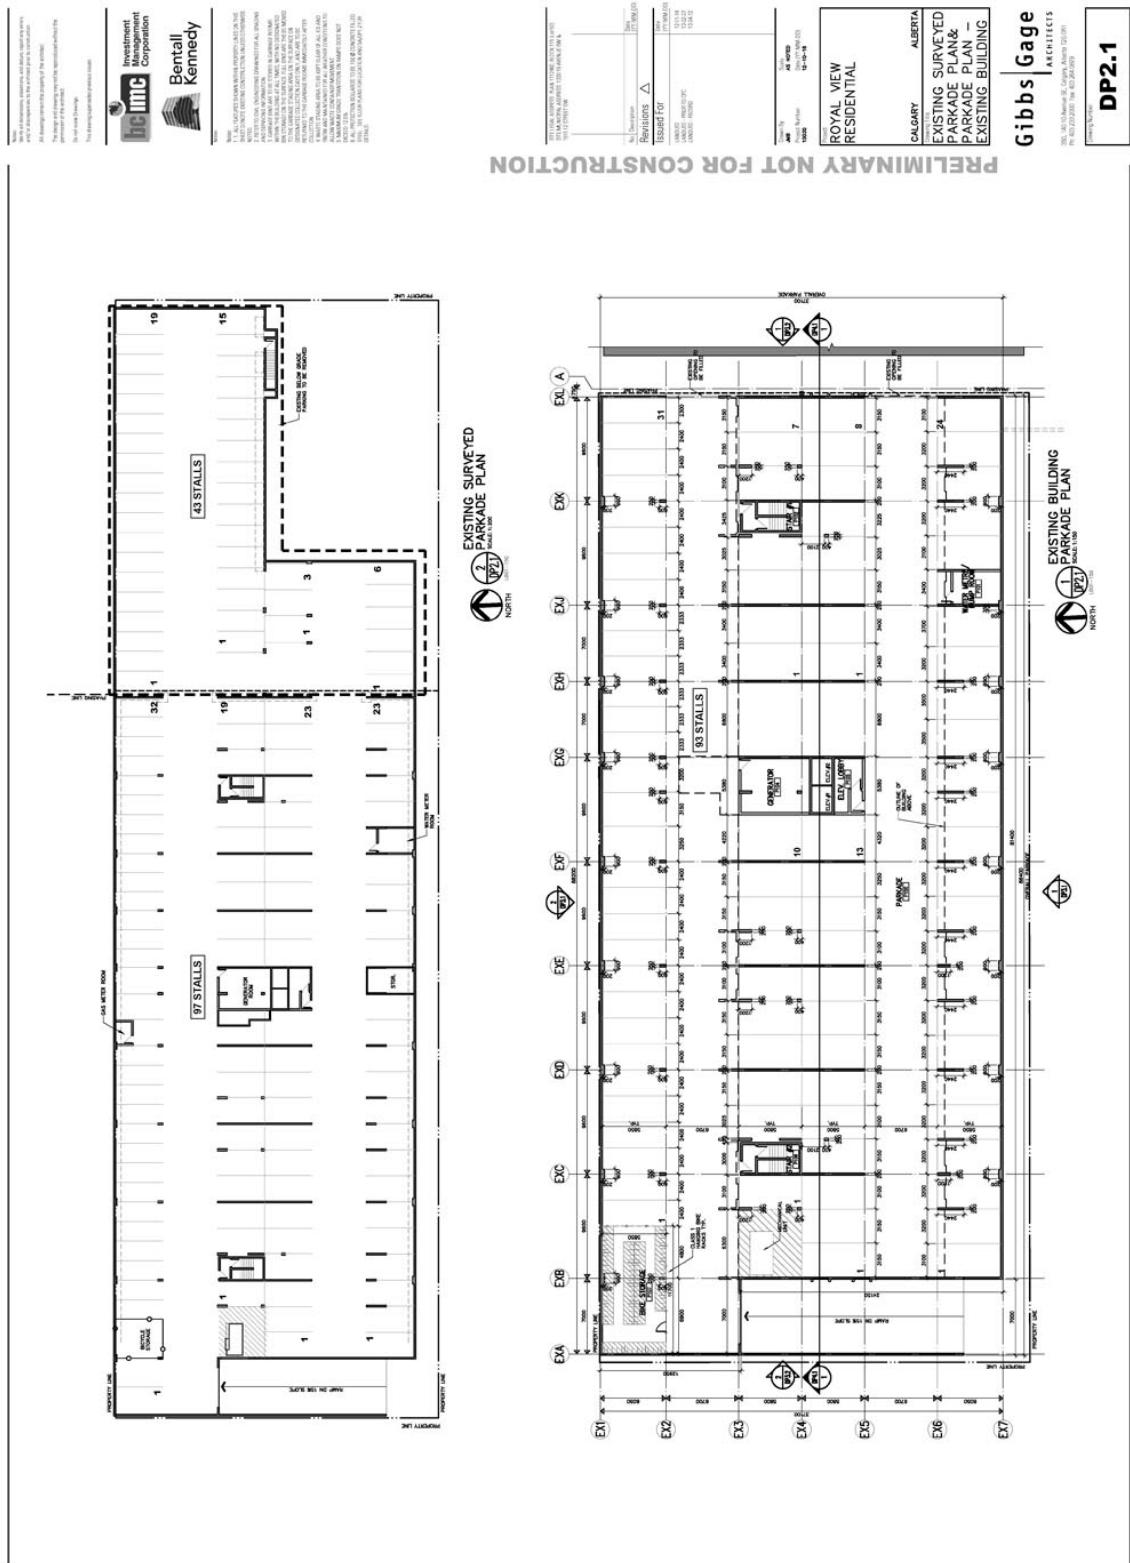


**AMENDMENT LOC2012-0091  
BYLAW NUMBER 50D2013**

**SCHEDULE C**

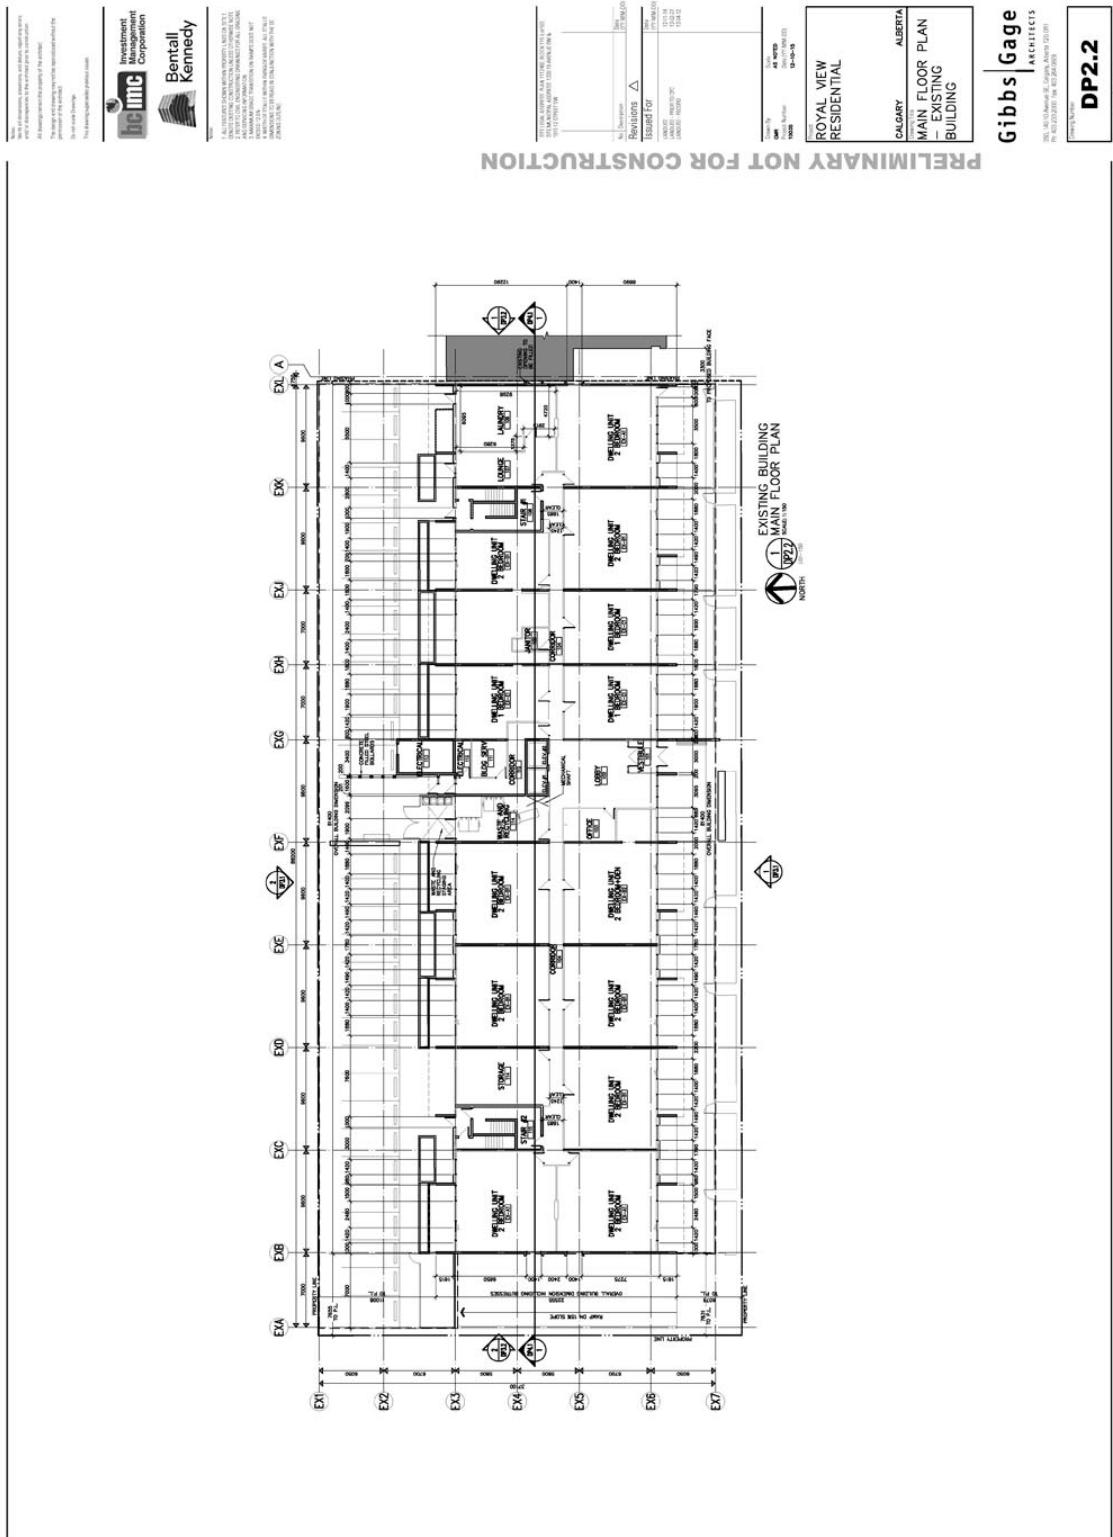


**AMENDMENT LOC2012-0091  
BYLAW NUMBER 50D2013**

**SCHEDULE C**

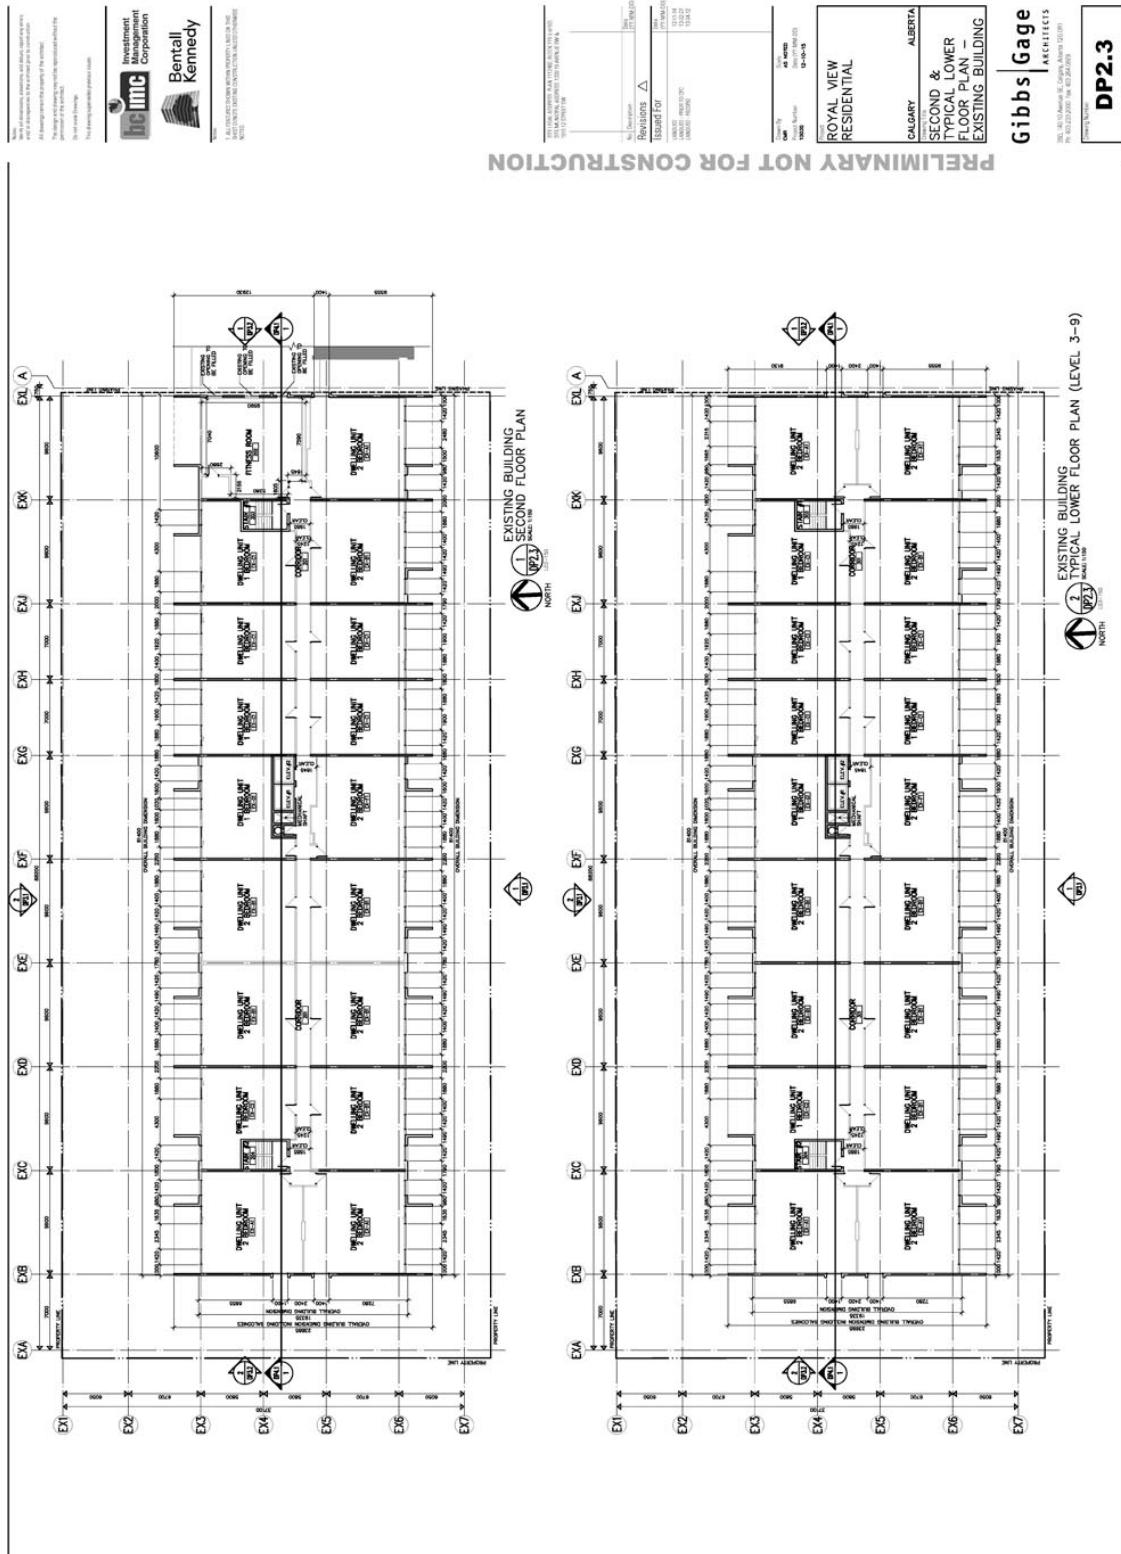


**AMENDMENT LOC2012-0091  
BYLAW NUMBER 50D2013**

**SCHEDULE C**

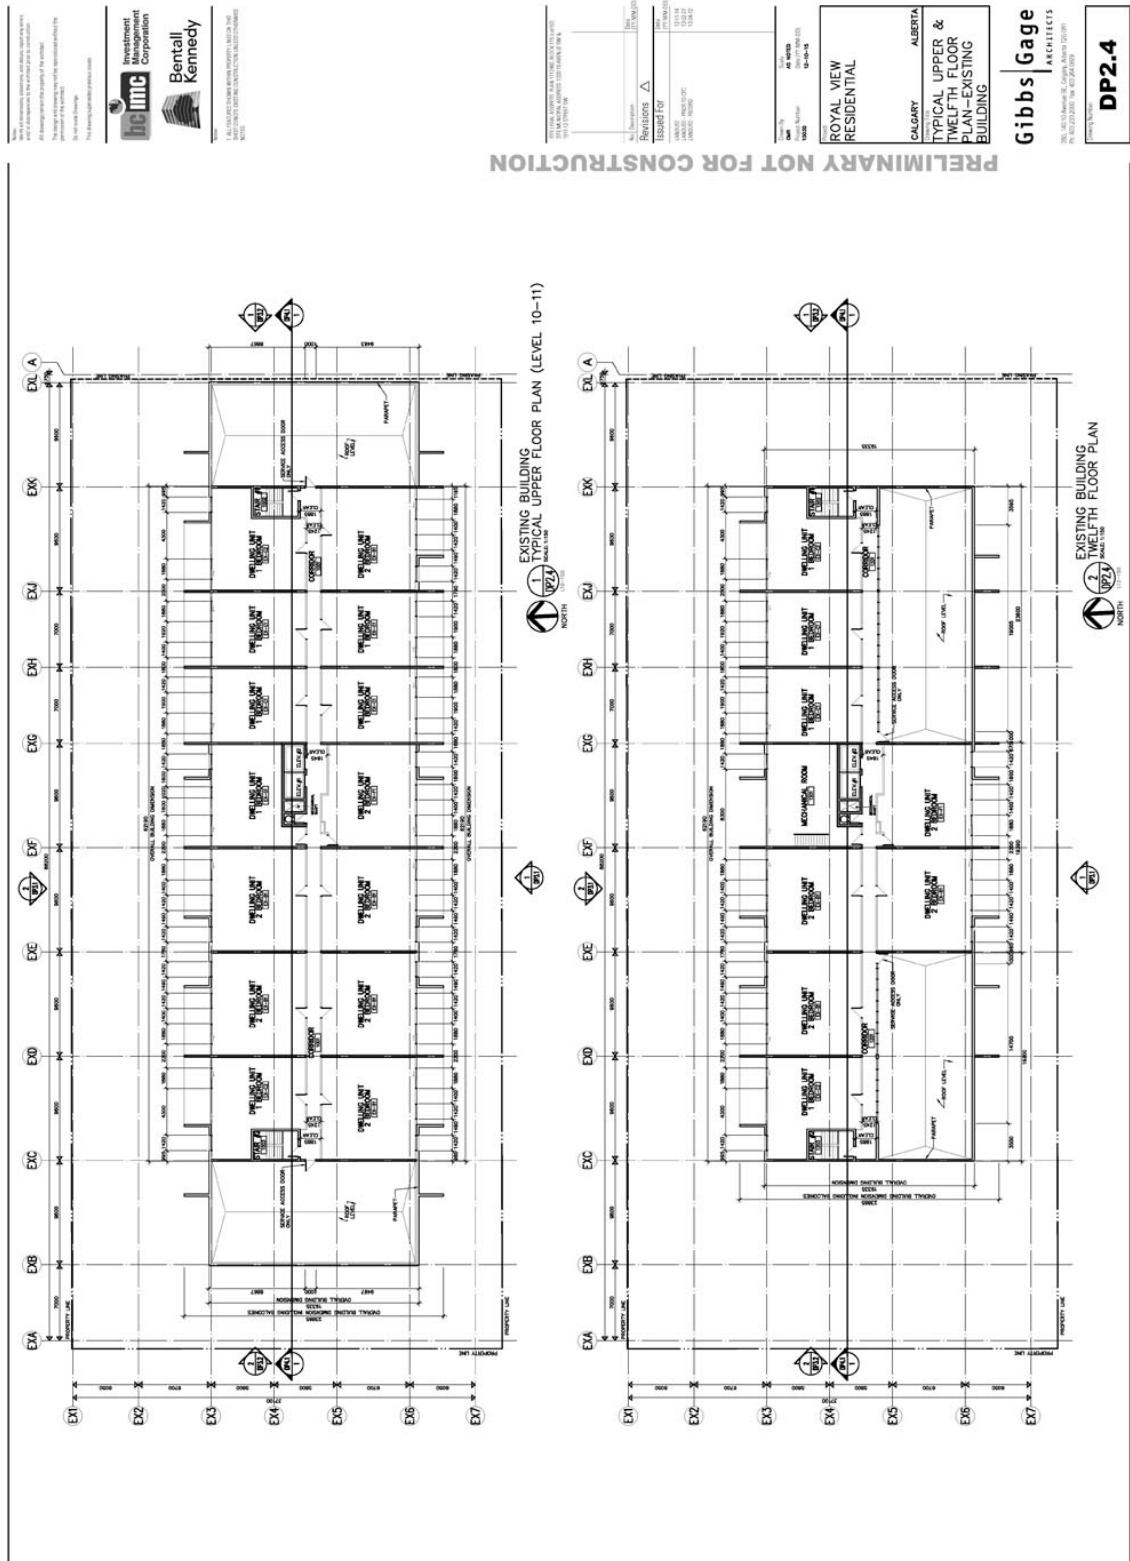

**AMENDMENT LOC2012-0091  
BYLAW NUMBER 50D2013**

**SCHEDULE C**

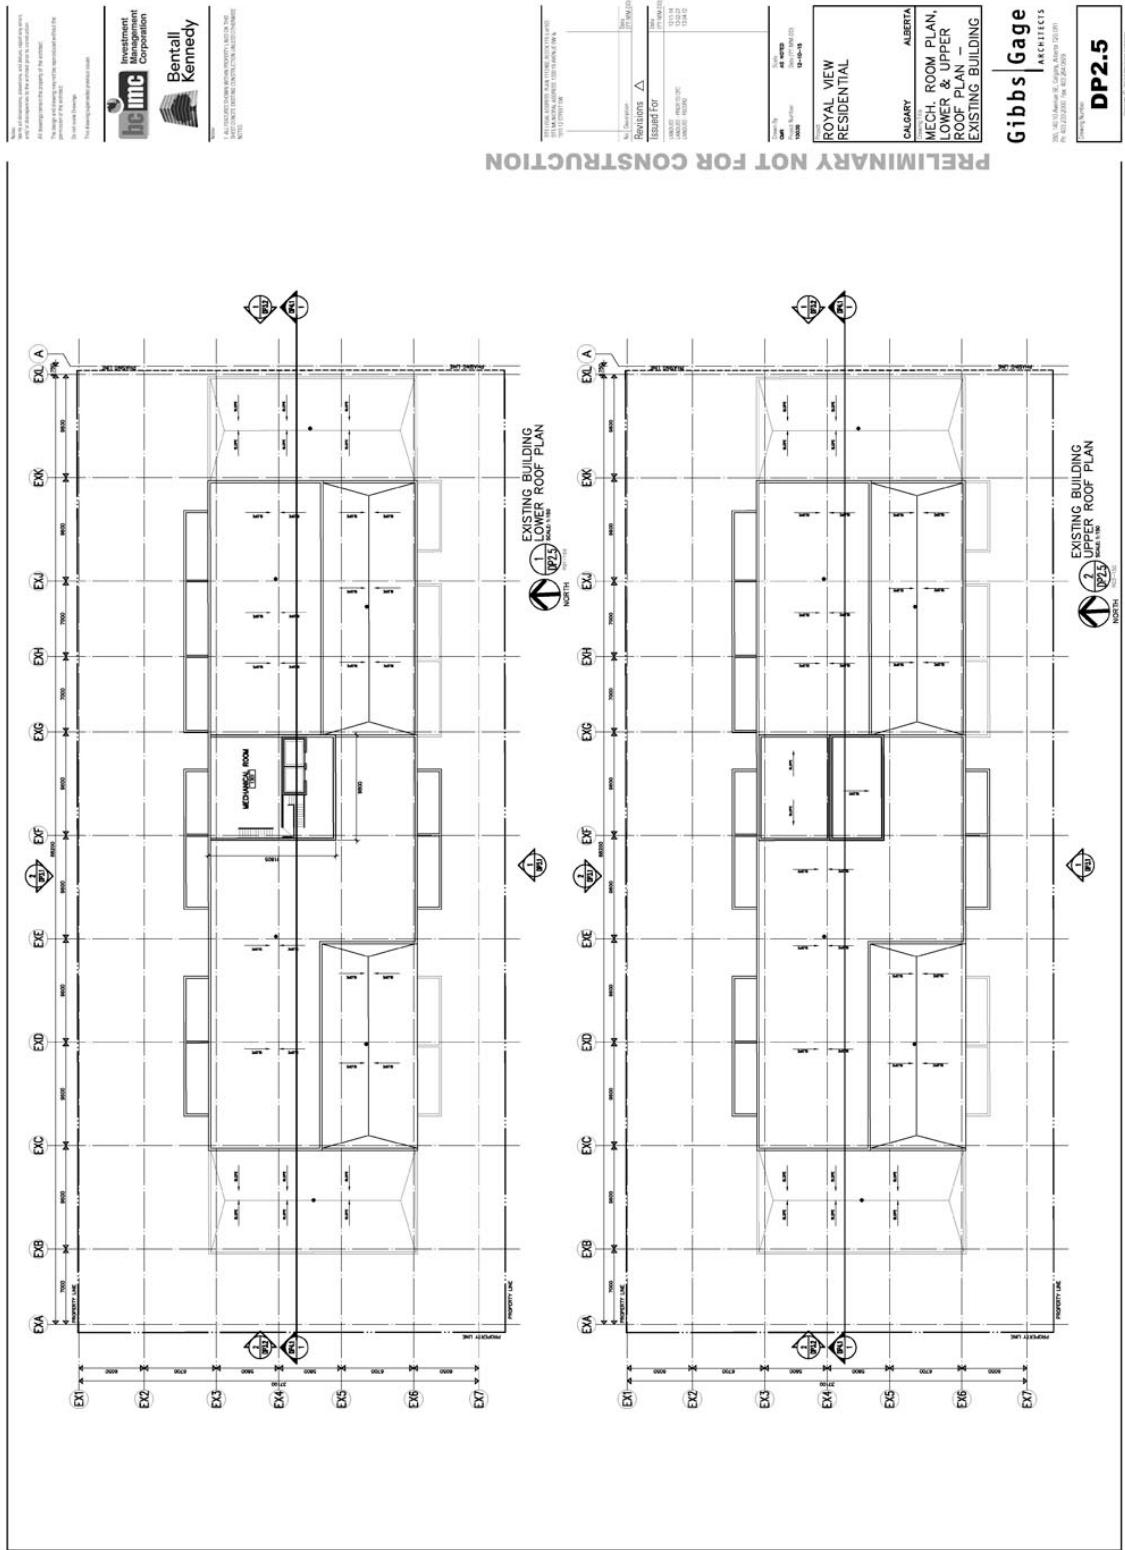

**AMENDMENT LOC2012-0091  
BYLAW NUMBER 50D2013**

## **SCHEDULE C**


It is the responsibility of the author to obtain permission to reproduce material that has appeared elsewhere.

Investment Management Corporation

Bentall  
Kennedy


ALL DESCRIBED OWNERSHIP INTERESTS IN THIS  
GENERIC NAME CONCERNING THE TRADE NAME OF BRAUN,  
EXCEPT FOR INFORMATION CONTAINED IN THE  
MANUFACTURER'S TRADE NAME LIST WHICH DOES NOT  
INCLUDE A. B. SEYDEL AND THE BRAUN REINHOLD BRAUN ARE  
RECORDED ON THE PUBLIC RECORDS OF THE STATE OF NEW YORK.  
ALL TRADE NAMES AND TRADEMARKS USED BY MANUFACTURERS  
REGISTERED IN THE TRADE NAME INDEX OF THE STATE OF NEW YORK  
ARE INDEXED IN THE TRADE NAME INDEX OF THE STATE OF NEW YORK.  
BRAUN, INC., TRADE NAME INDEX OF THE STATE OF NEW YORK.  
TRADE NAME INDEX OF THE STATE OF NEW YORK.

## PRELIMINARY NOT FOR CONSTRUCTION

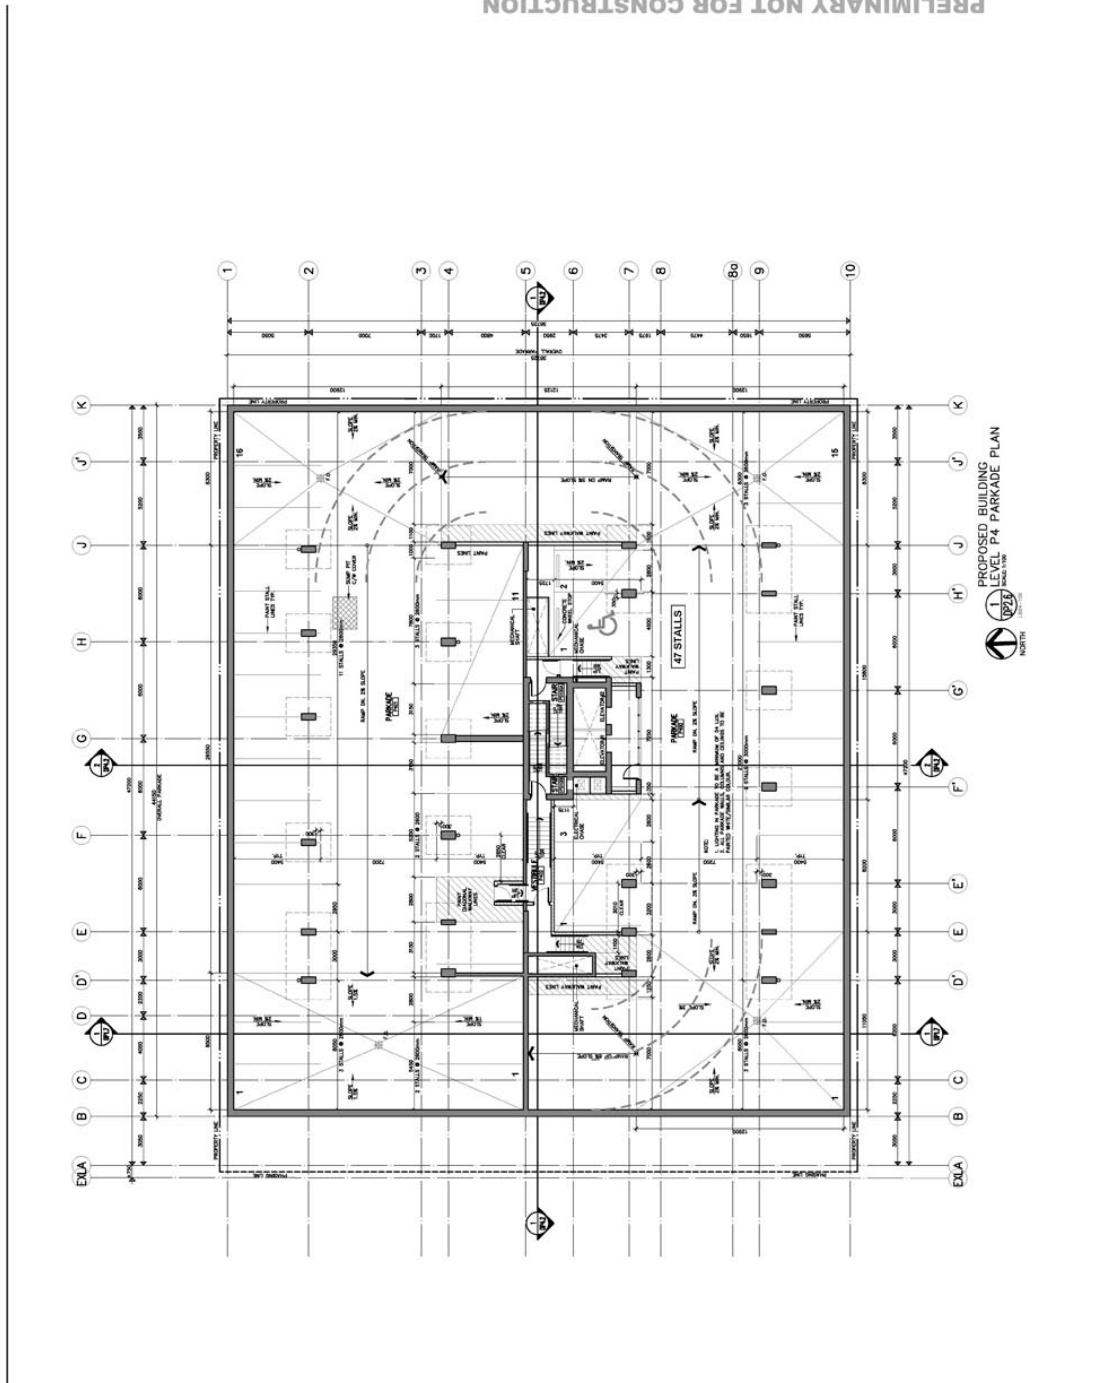


**AMENDMENT LOC2012-0091  
BYLAW NUMBER 50D2013**

**SCHEDULE C**

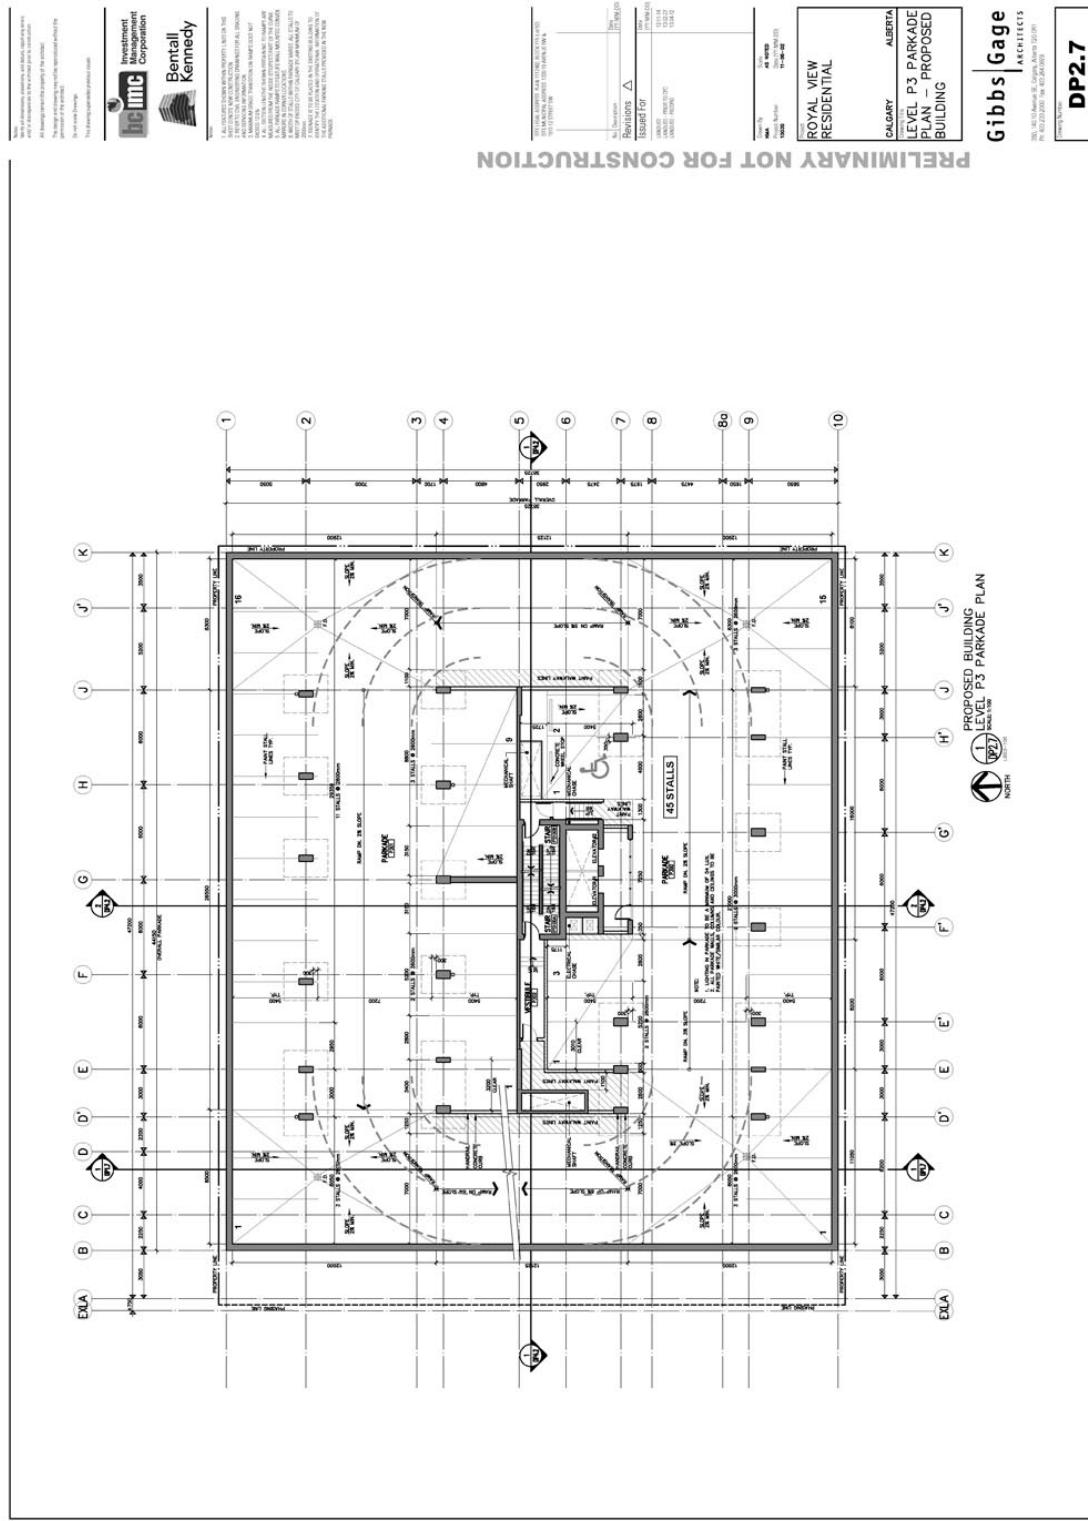


**AMENDMENT LOC2012-0091  
BYLAW NUMBER 50D2013**

**SCHEDULE C**

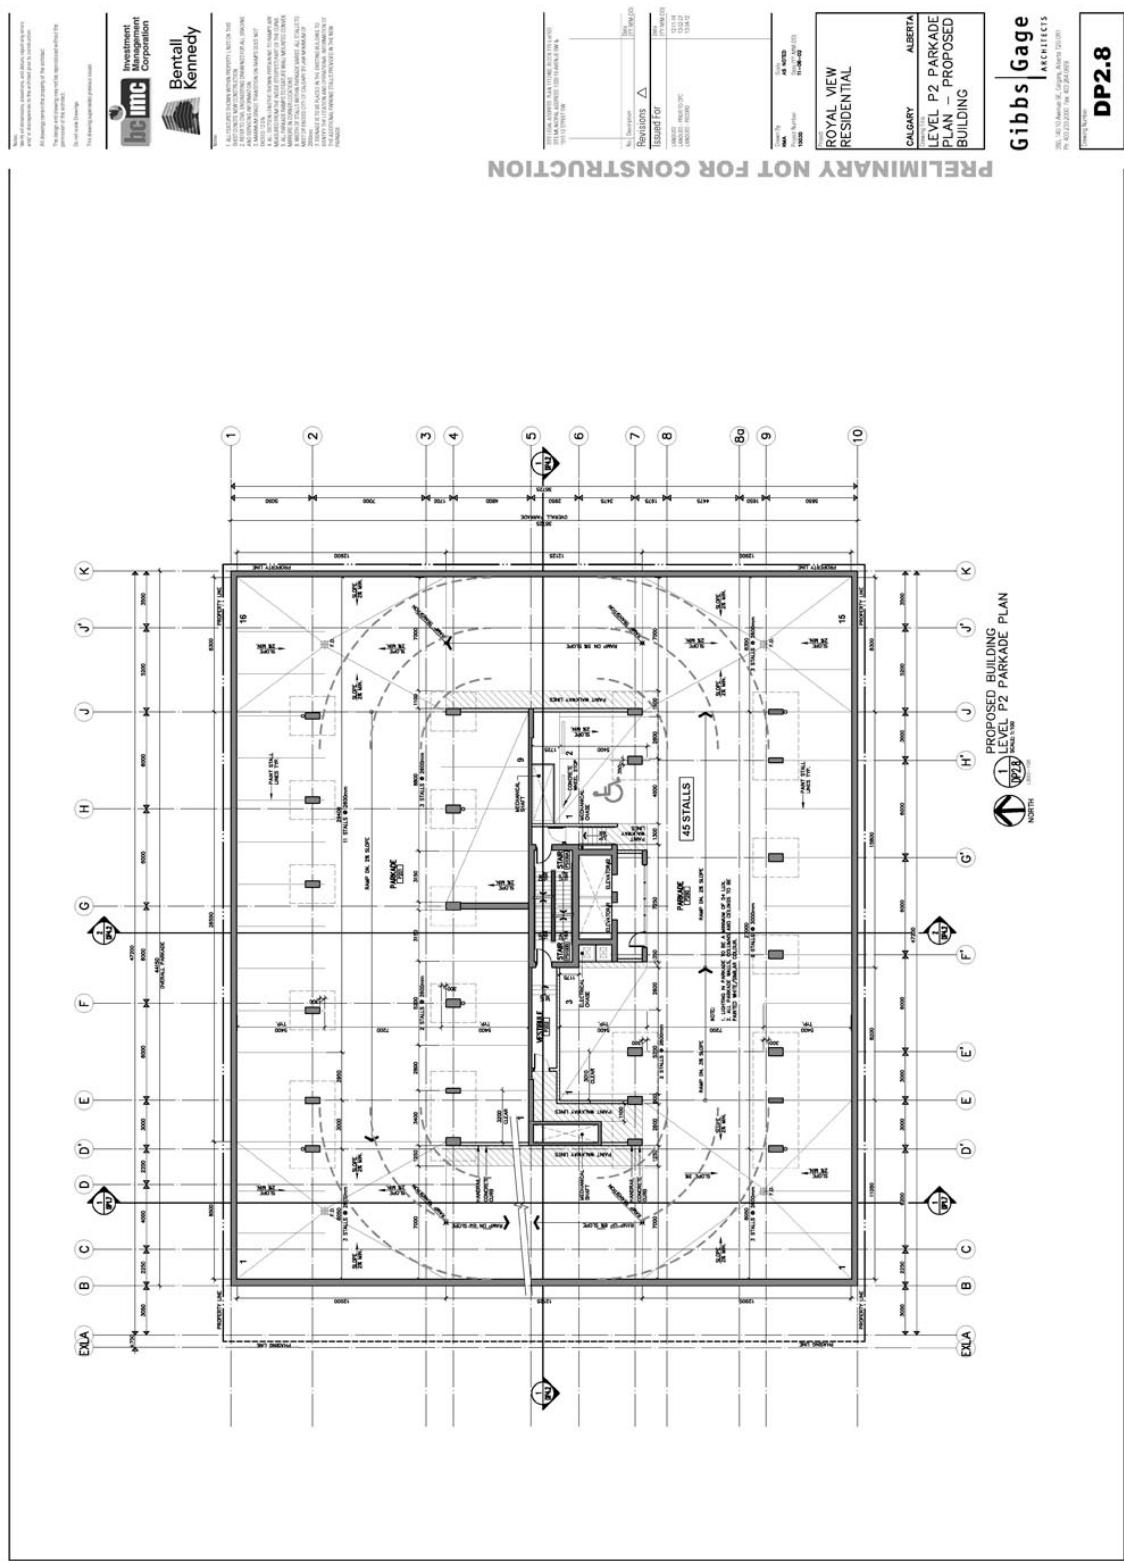


**AMENDMENT LOC2012-0091  
BYLAW NUMBER 50D2013**

**SCHEDULE C**

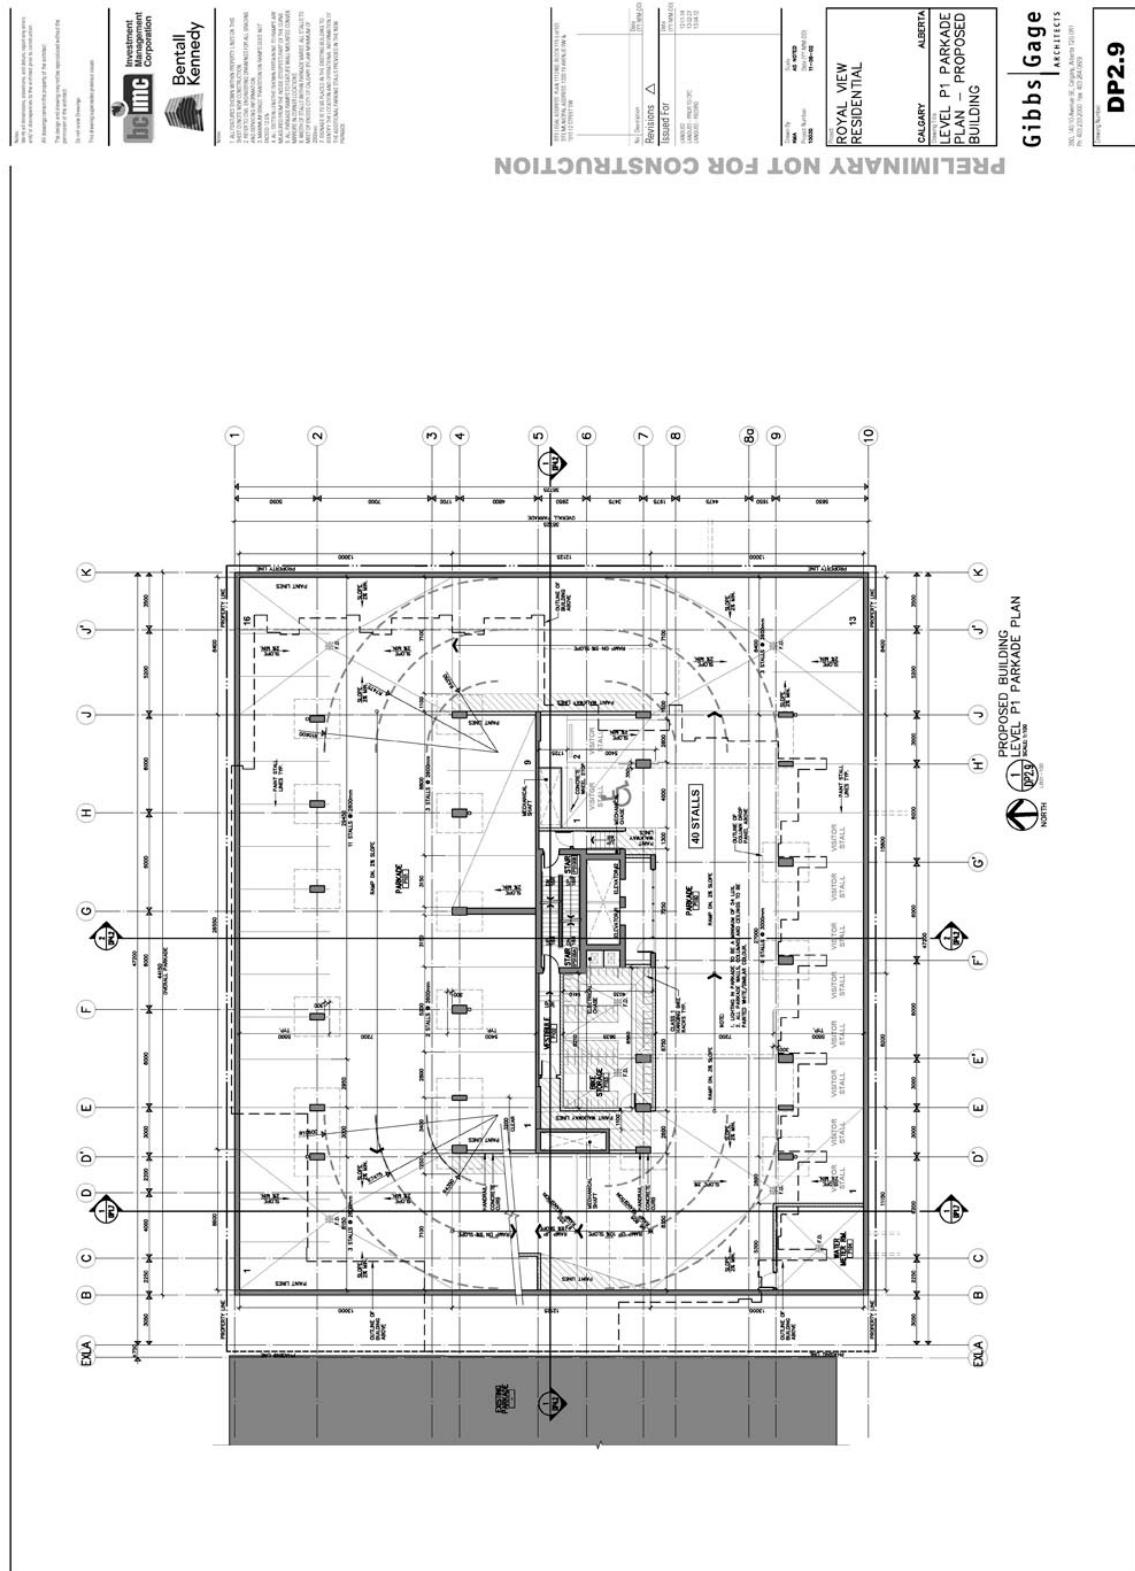


**AMENDMENT LOC2012-0091  
BYLAW NUMBER 50D2013**

**SCHEDULE C**

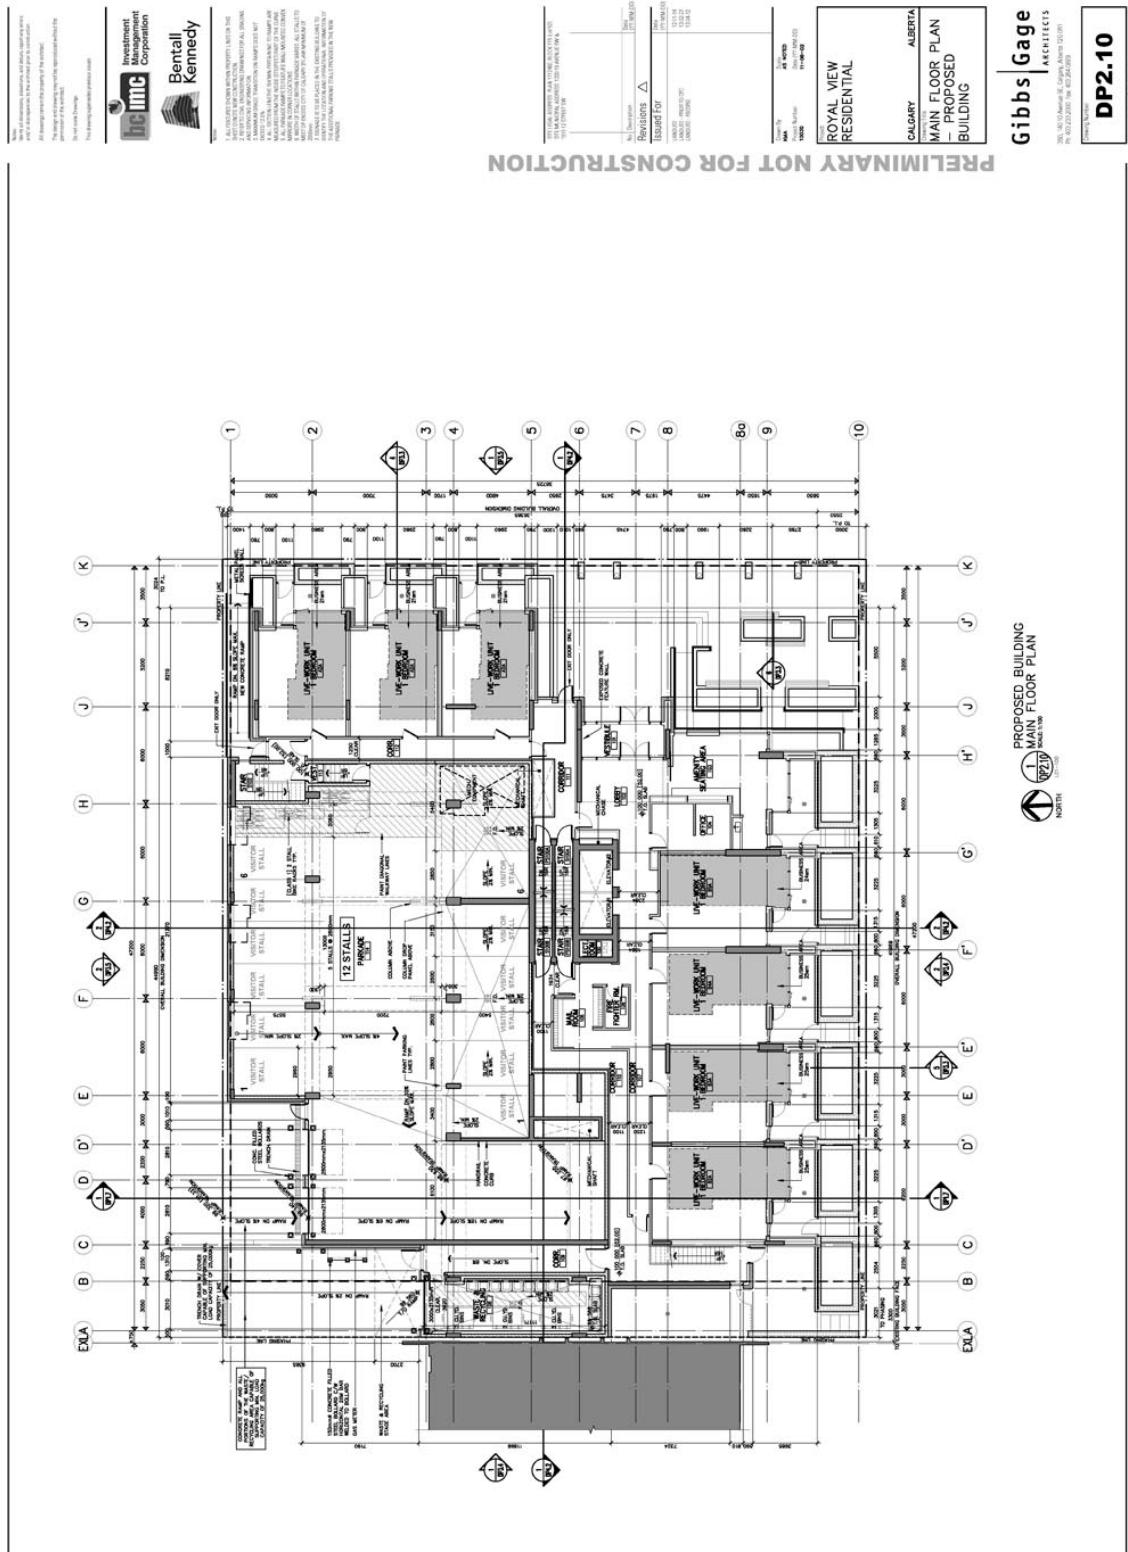


**AMENDMENT LOC2012-0091  
BYLAW NUMBER 50D2013**

**SCHEDULE C**

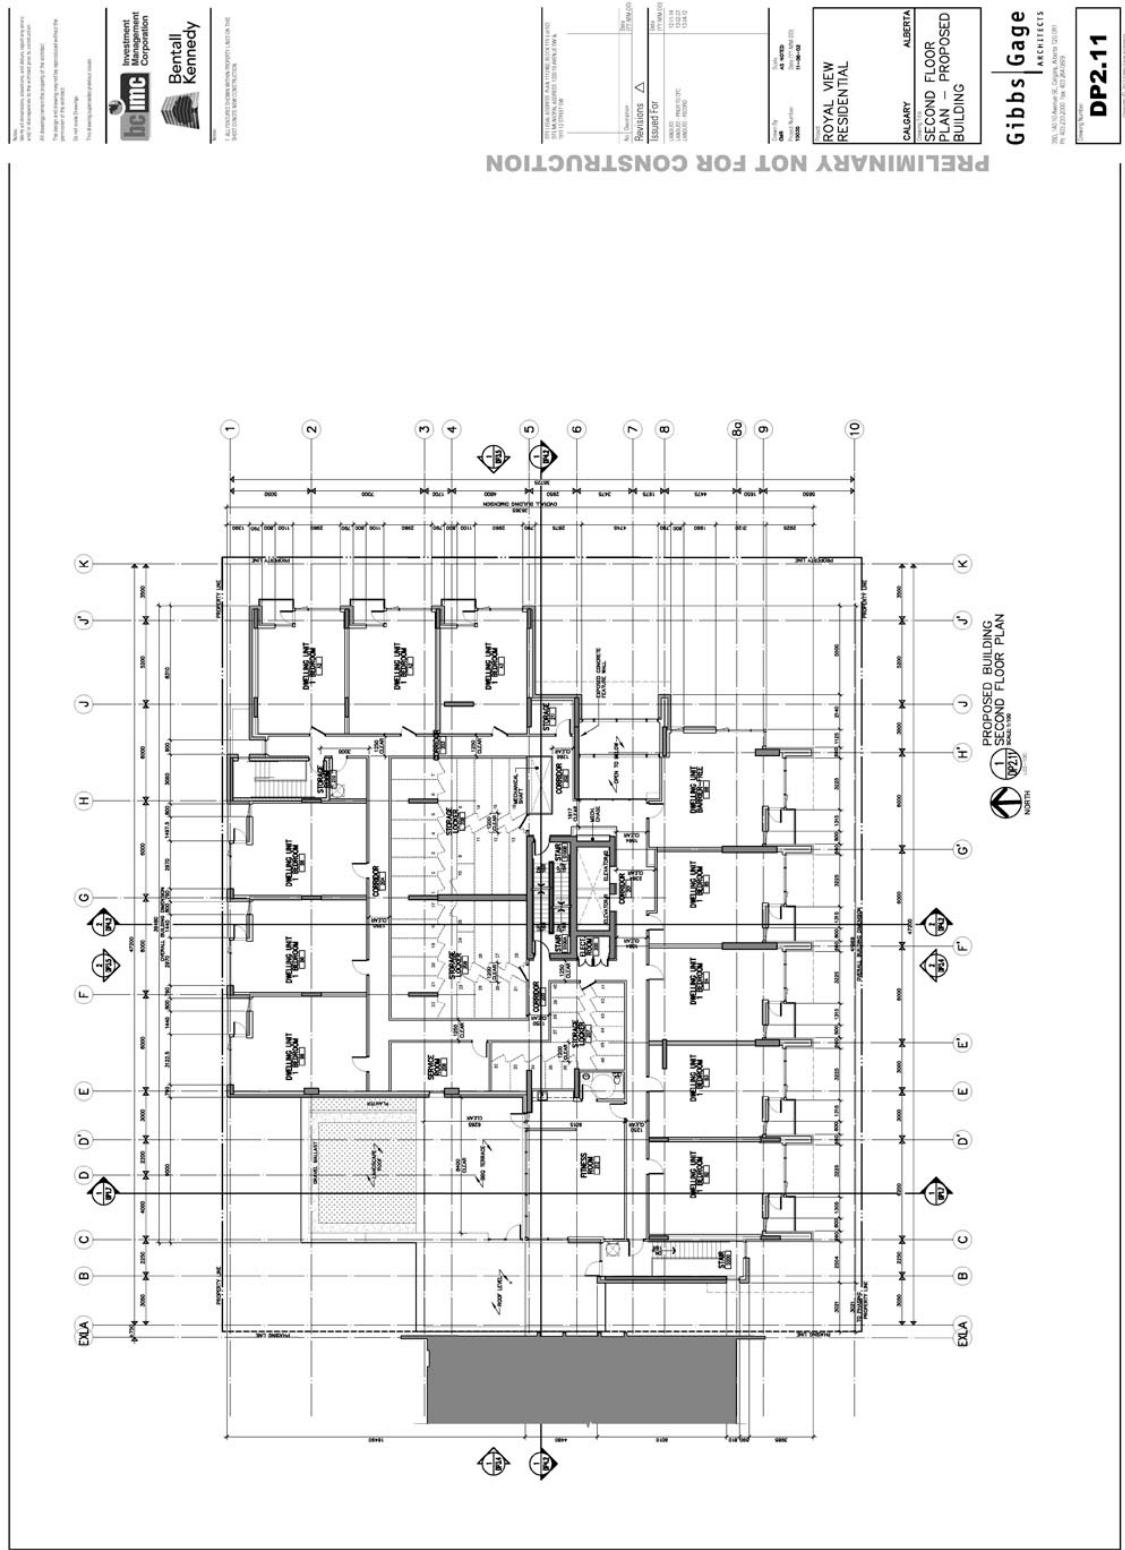


**AMENDMENT LOC2012-0091  
BYLAW NUMBER 50D2013**

**SCHEDULE C**

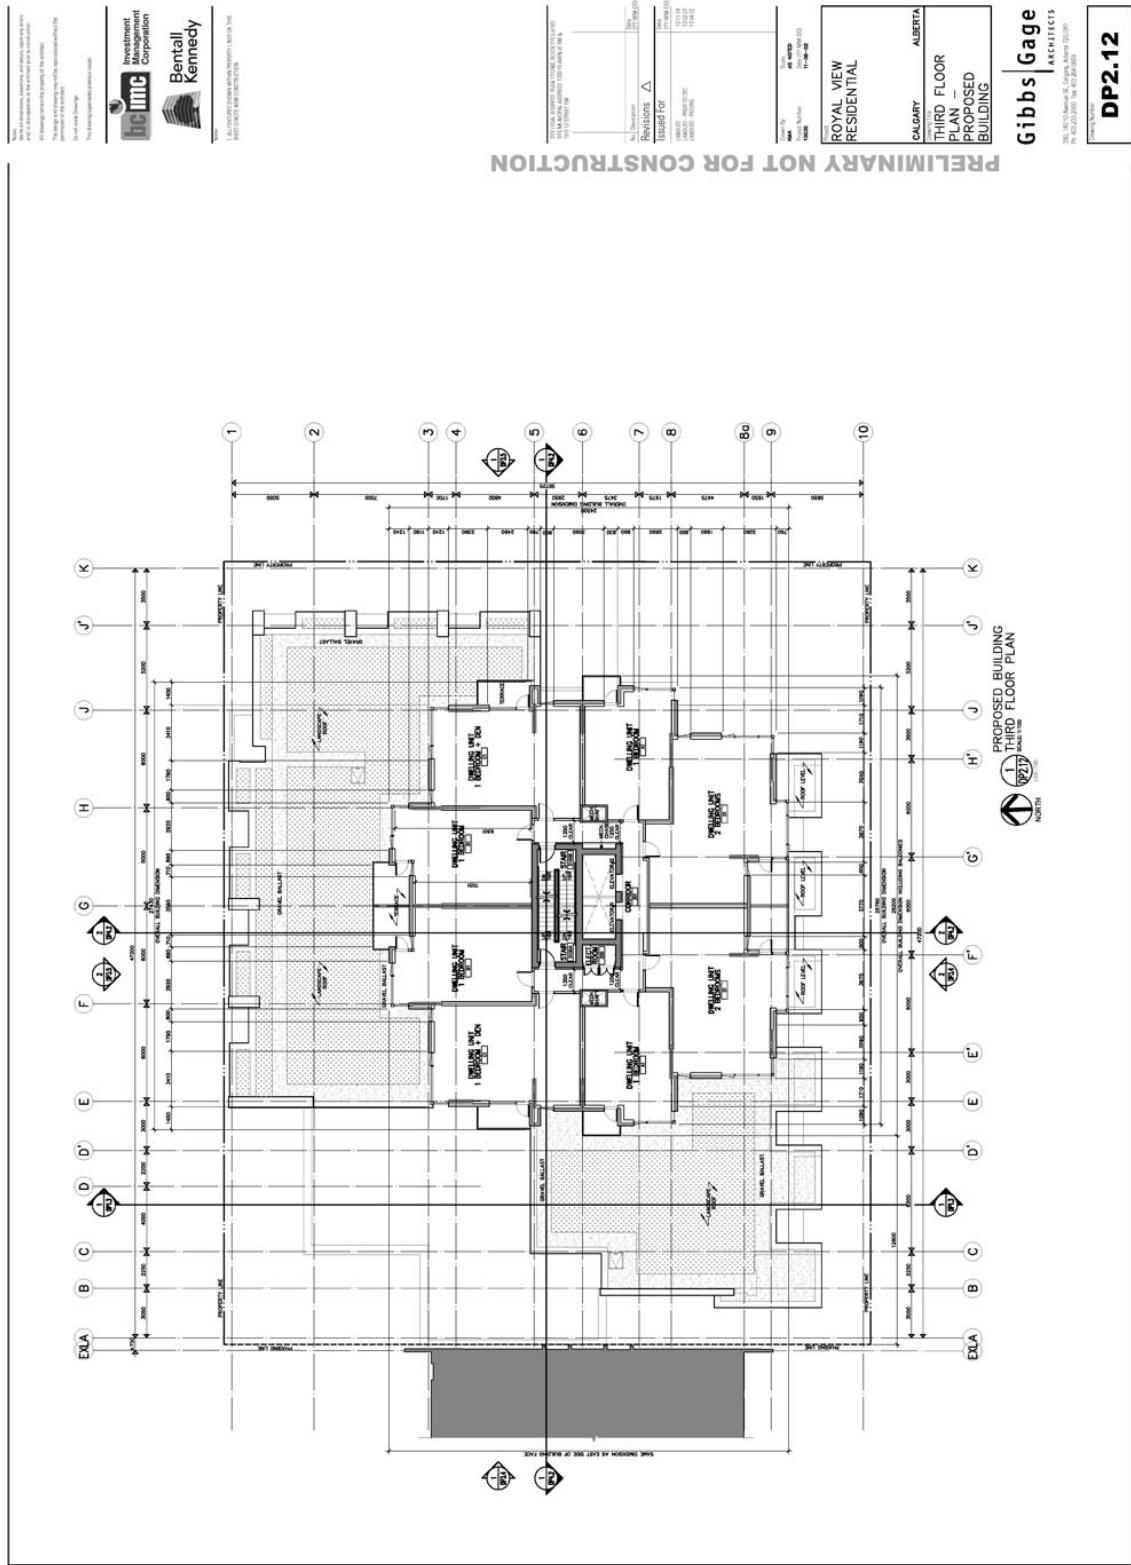


**AMENDMENT LOC2012-0091  
BYLAW NUMBER 50D2013**

**SCHEDULE C**

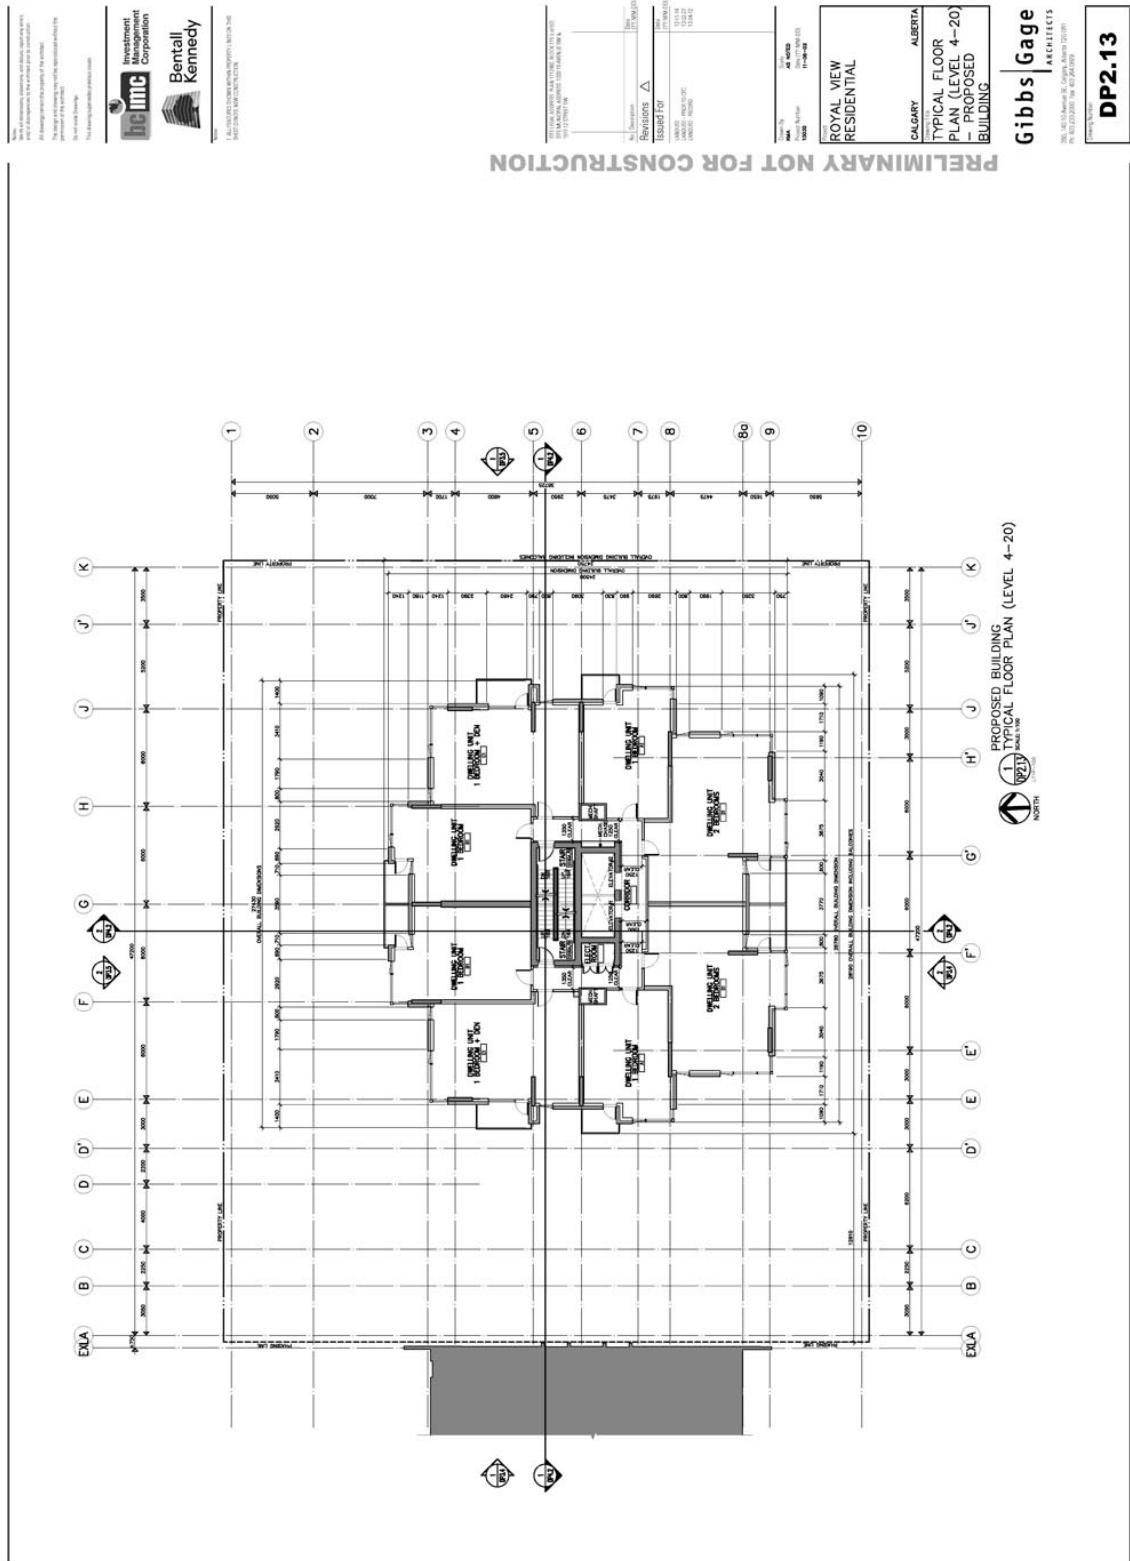


**AMENDMENT LOC2012-0091  
BYLAW NUMBER 50D2013**

**SCHEDULE C**

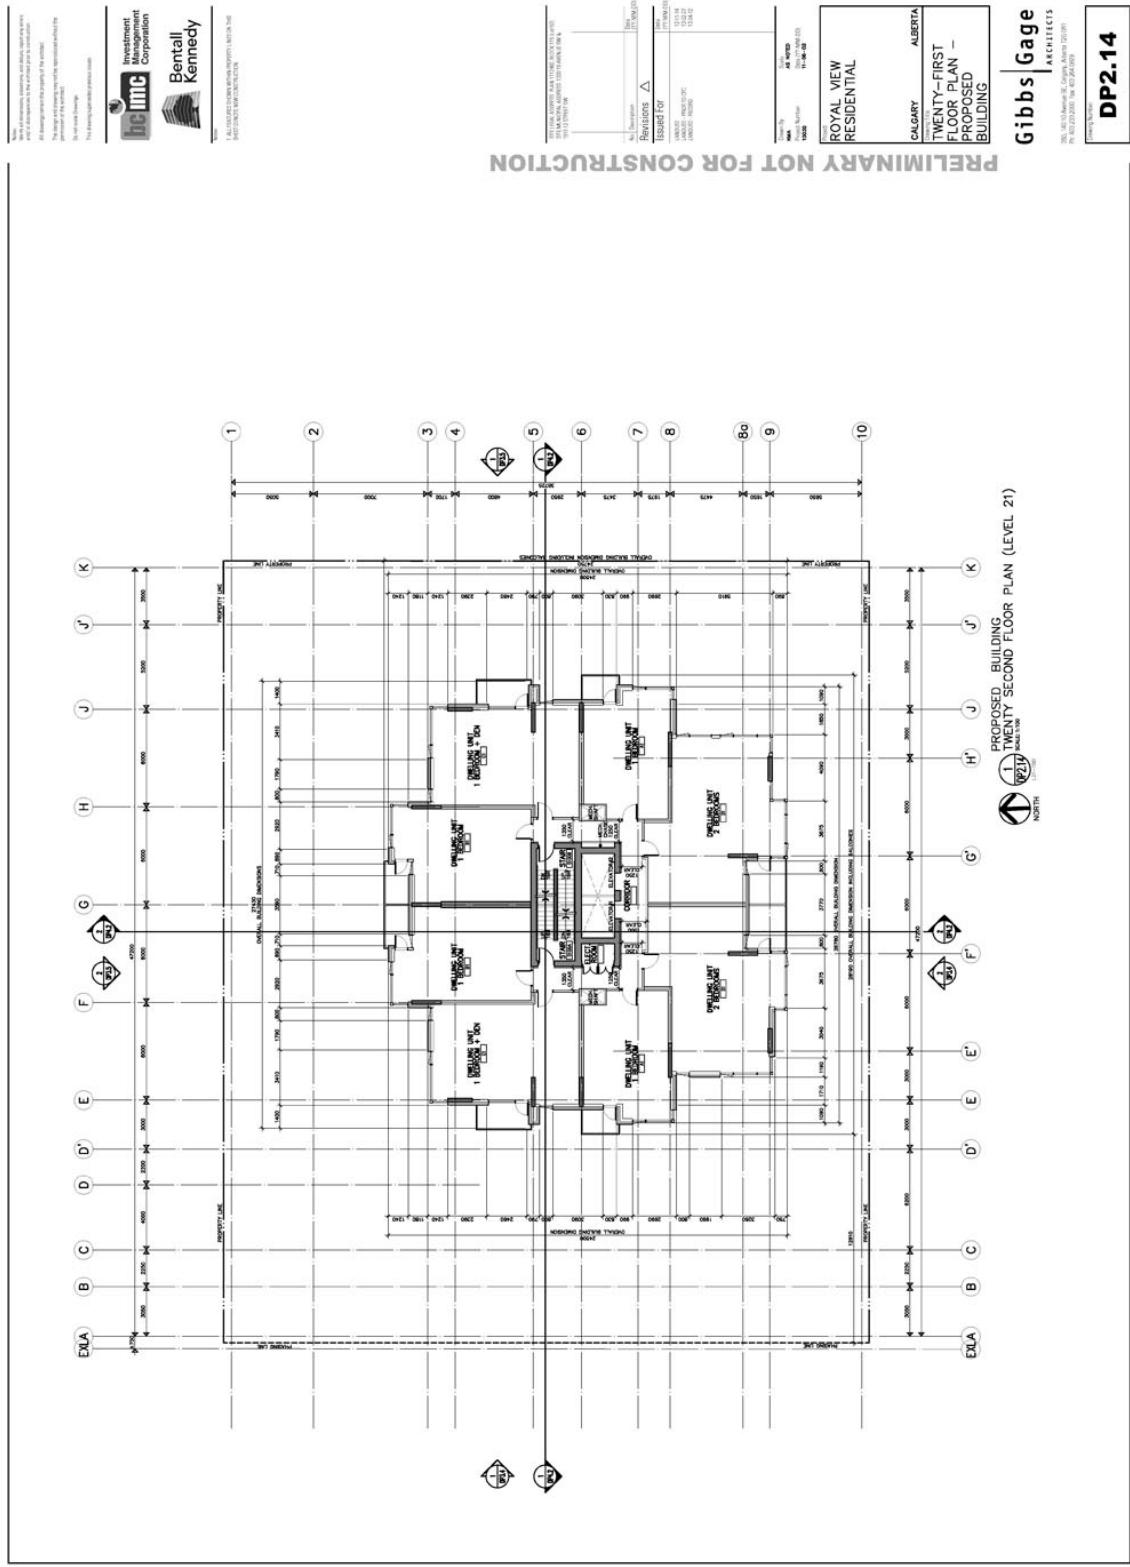


**AMENDMENT LOC2012-0091  
BYLAW NUMBER 50D2013**

**SCHEDULE C**

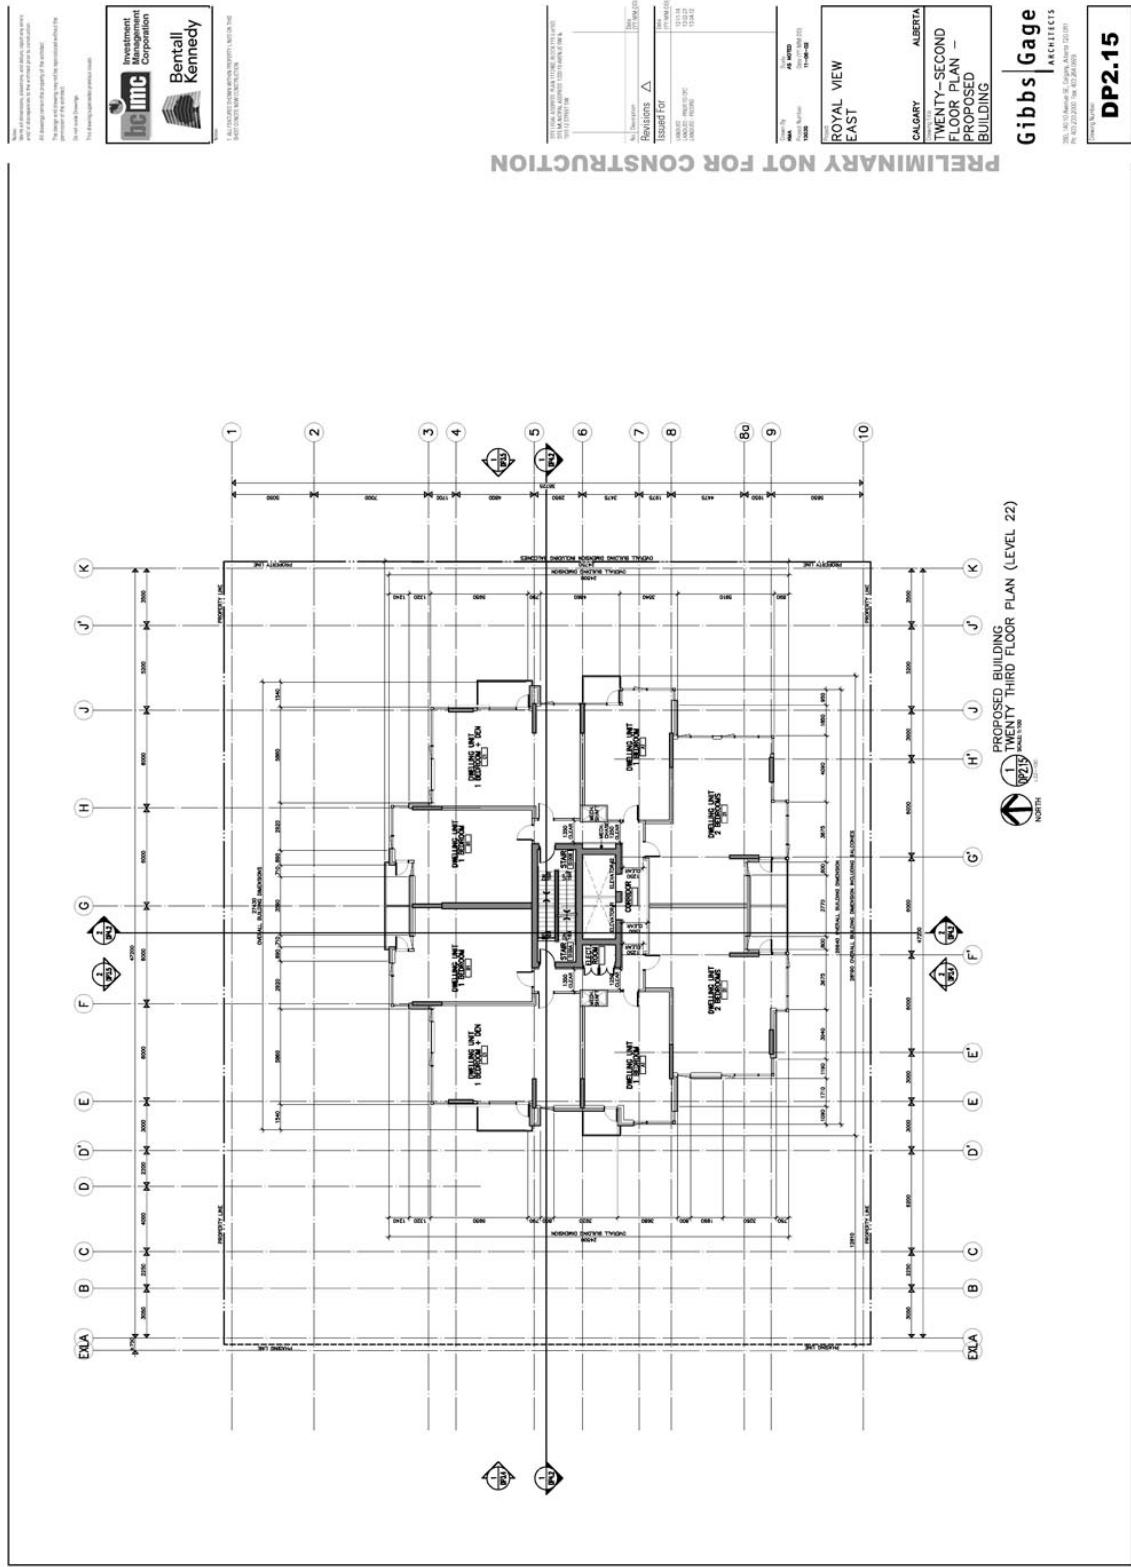


**AMENDMENT LOC2012-0091  
BYLAW NUMBER 50D2013**

**SCHEDULE C**

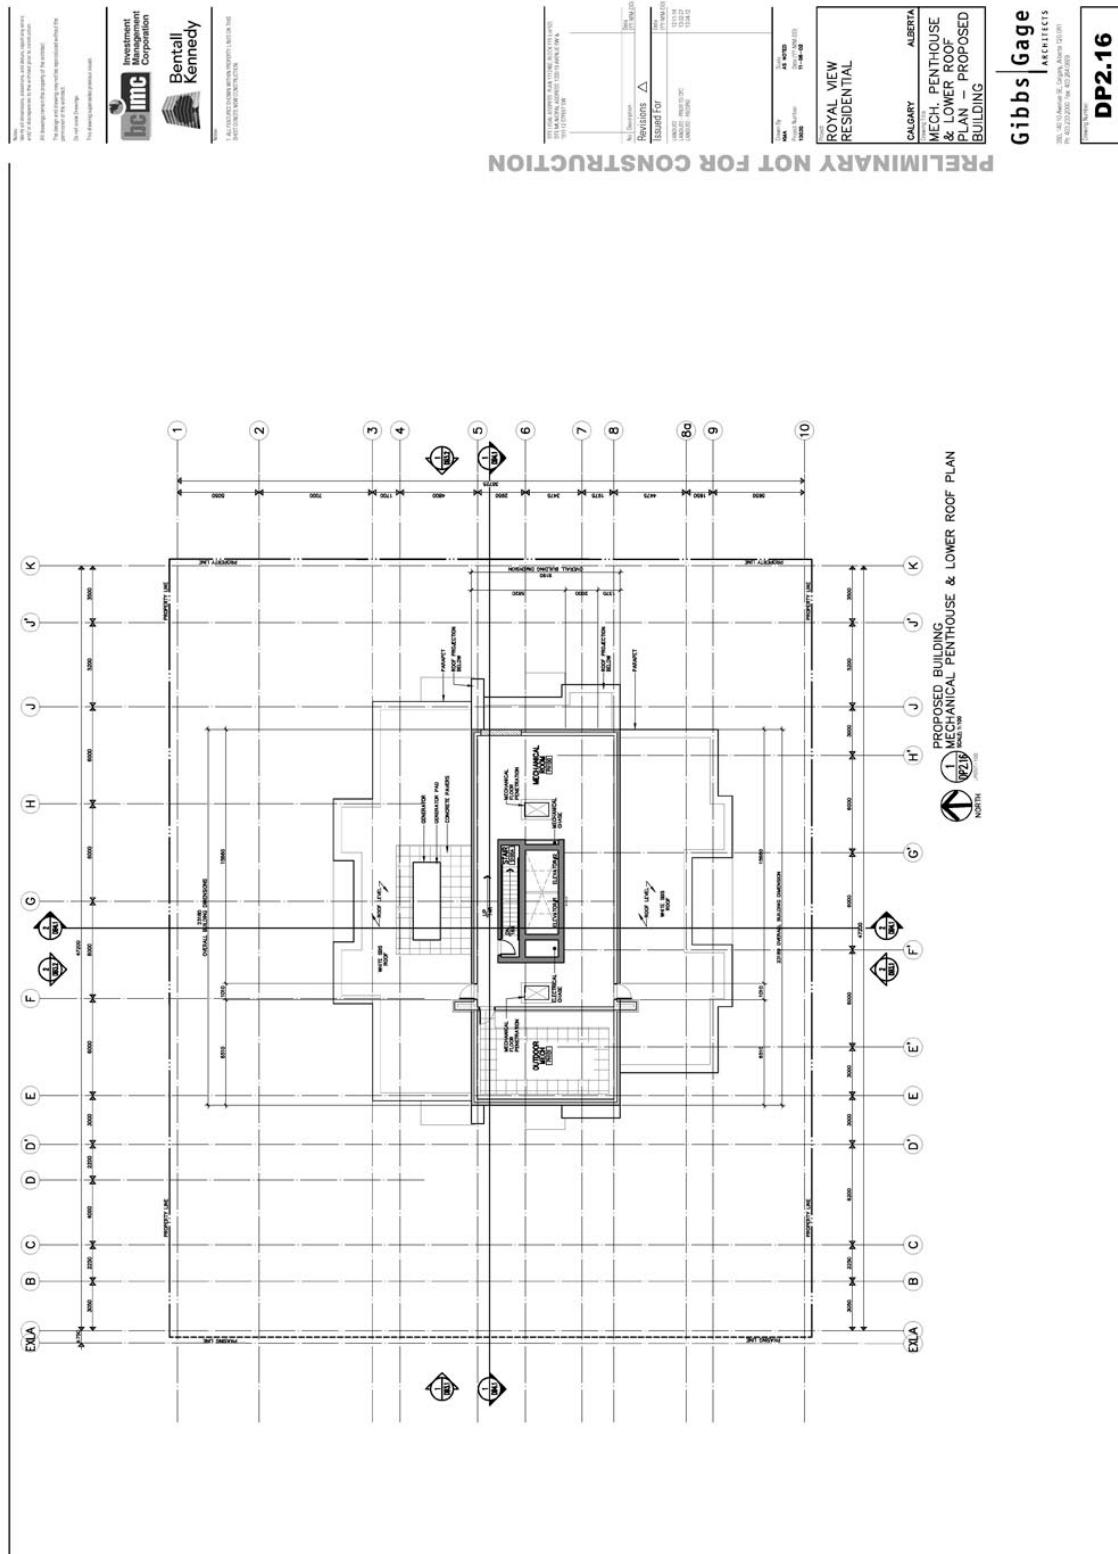


**AMENDMENT LOC2012-0091  
BYLAW NUMBER 50D2013**

**SCHEDULE C**

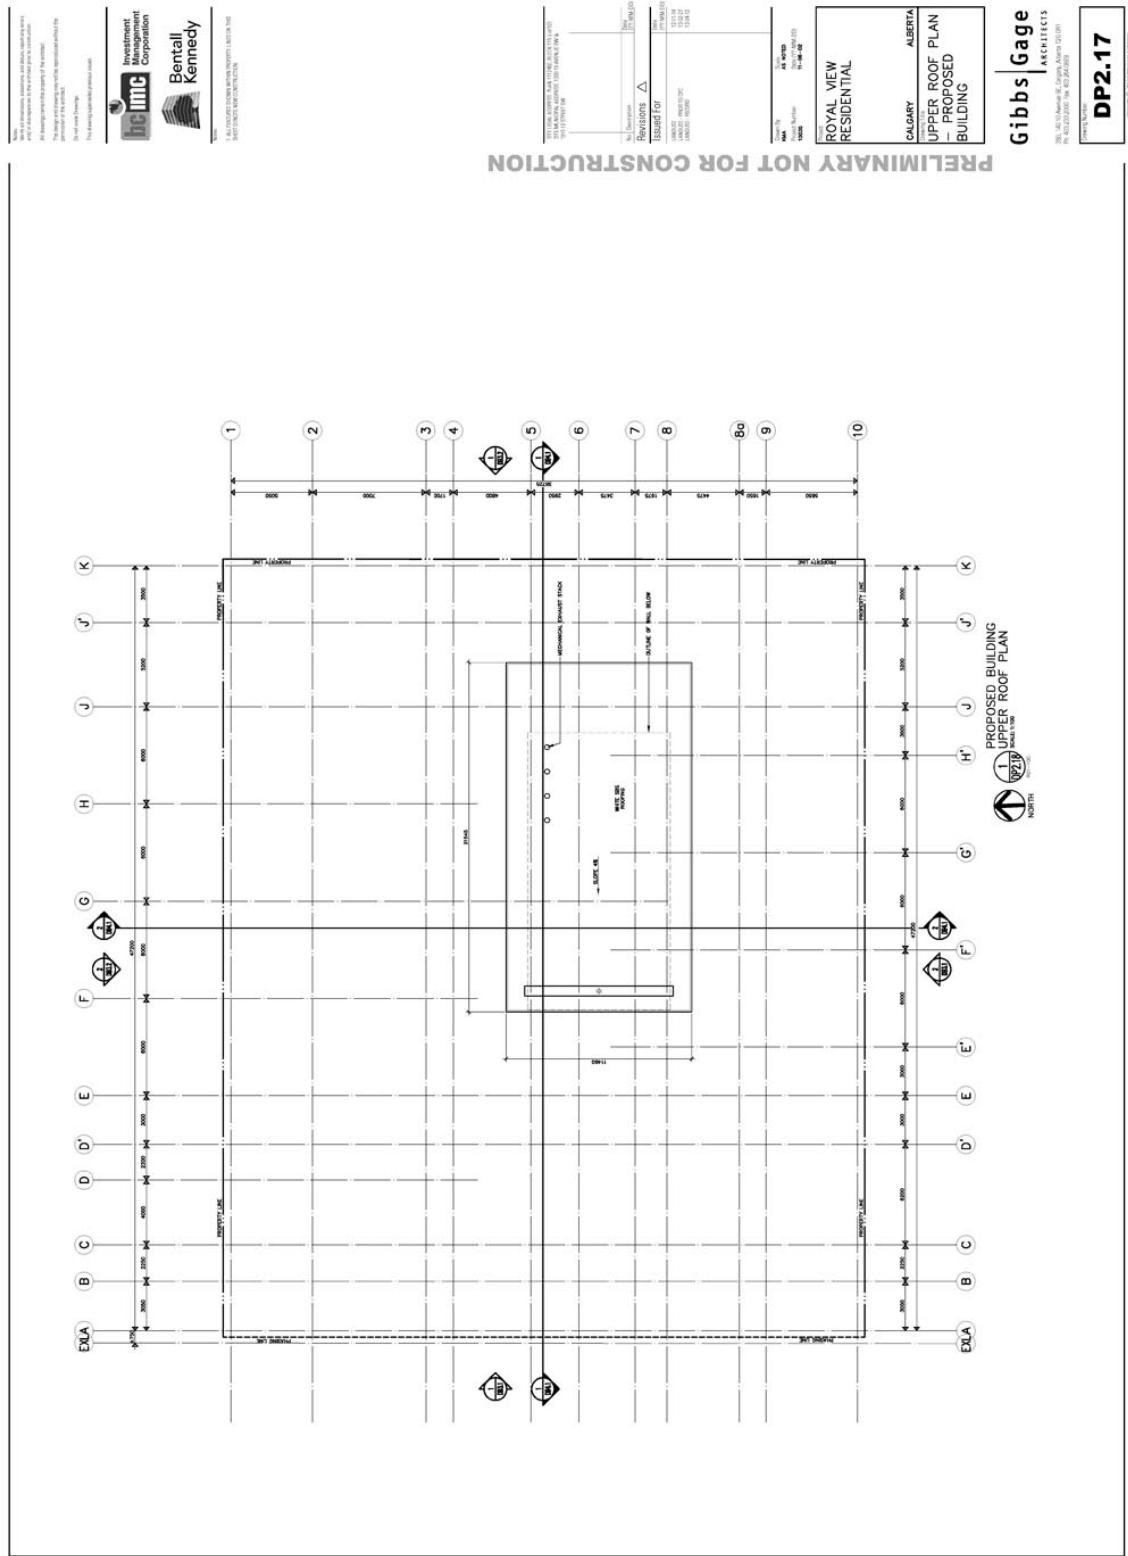

**AMENDMENT LOC2012-0091  
BYLAW NUMBER 50D2013**

**SCHEDULE C**

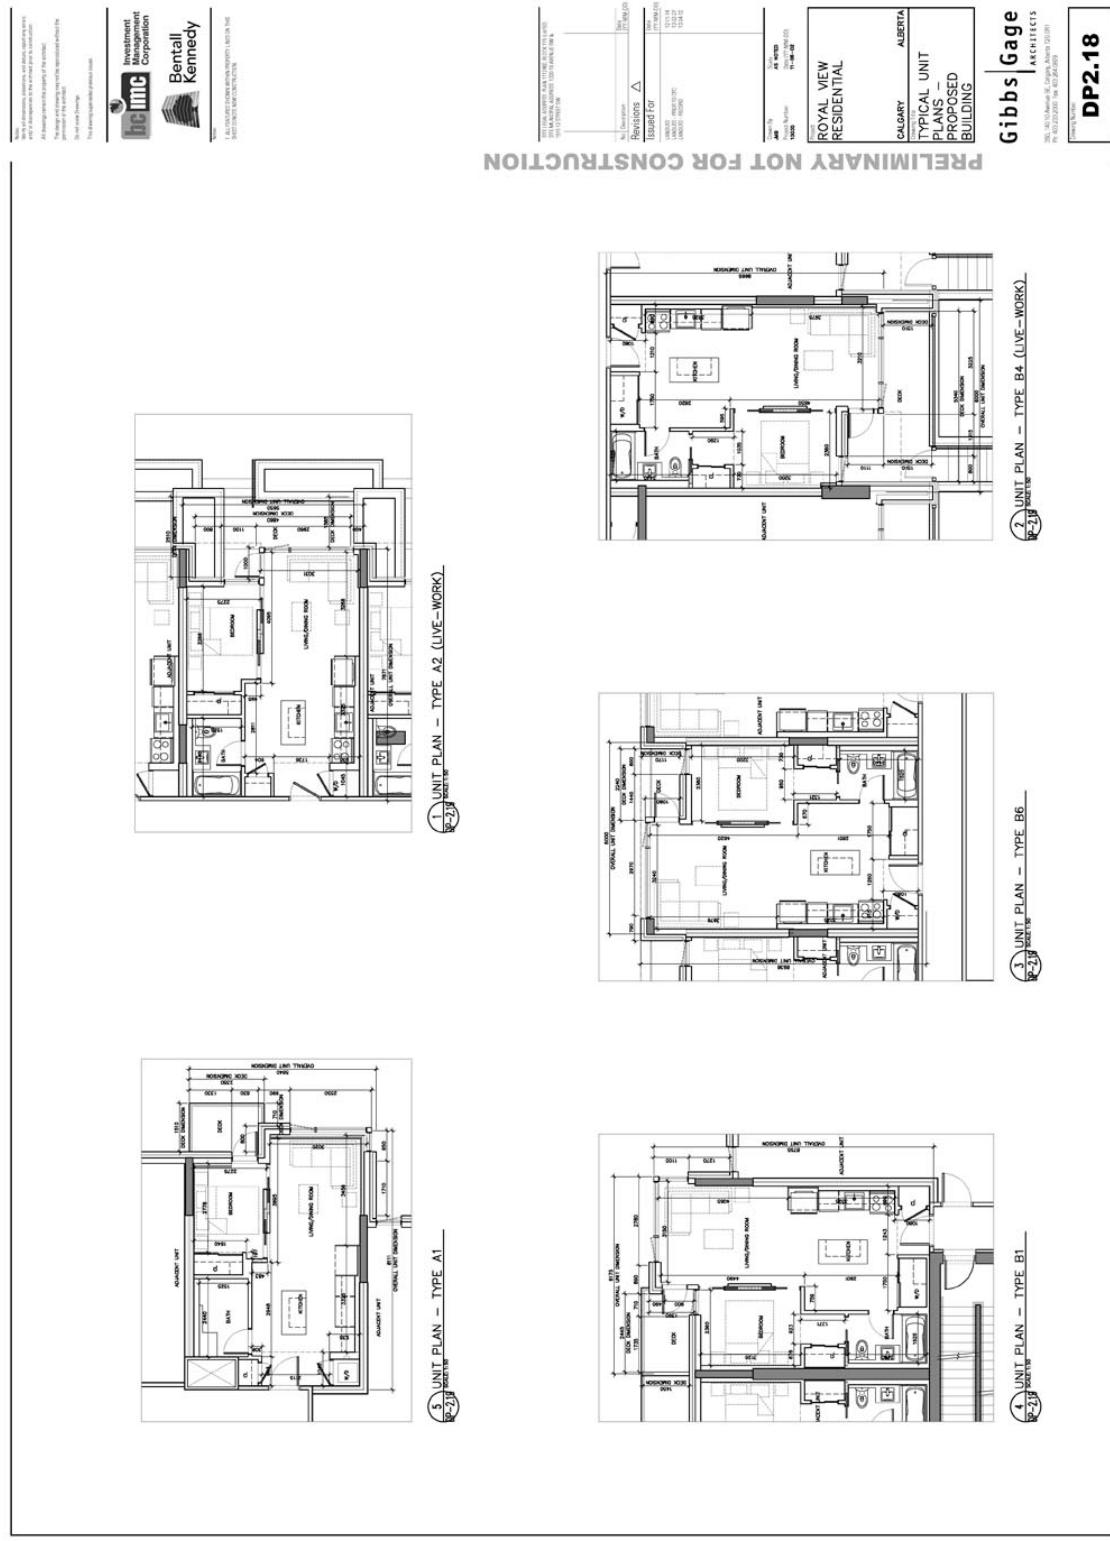

**AMENDMENT LOC2012-0091  
BYLAW NUMBER 50D2013**

**SCHEDULE C**

**PRELIMINARY NOT FOR CONSTRUCTION**



Bentall Kennedy  
Investment Management Corporation

1. ALL INFORMATION CONTAINED HEREIN IS UNPUBLISHED PROPRIETARY INFORMATION OF BENTALL KENNEDY. IT MAY NOT BE REPRODUCED, IN WHOLE OR IN PART, WITHOUT THE EXPRESS WRITTEN PERMISSION OF BENTALL KENNEDY.

Reviewers △


Build For	100-1000 (2)
LANDSCAPE	100-1000 (2)
STRUCTURE	100-1000 (2)
LANDSCAPE DESIGN	100-1000 (2)
LANDSCAPE ARCHITECTURE	100-1000 (2)

Royal View Residential


Calgary Alberta

Typical Unit Plans Proposed Building


**UNIT PLAN – TYPE C1**

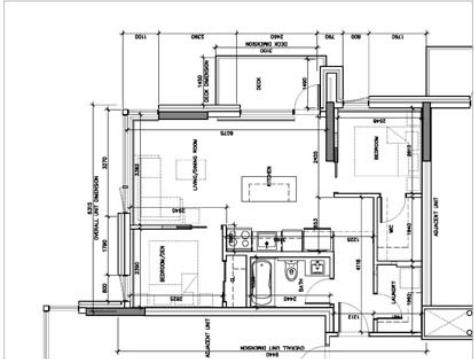


**UNIT PLAN – TYPE D1**

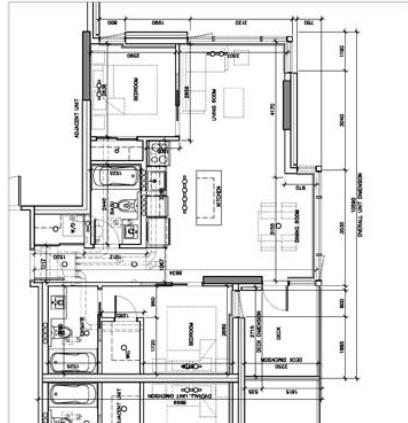

**UNIT PLAN – TYPE BF**

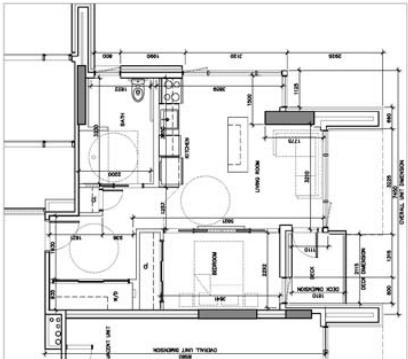

**UNIT PLAN – TYPE C1**

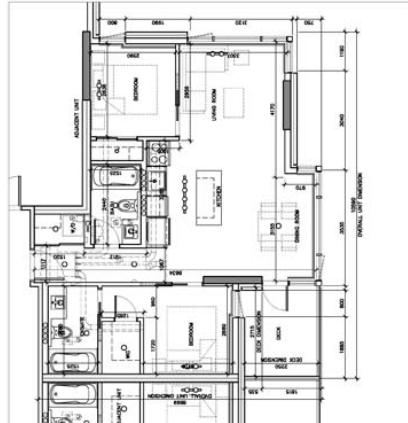


**Gibbs Gage**  
ARCHITECTS  
301 401 Bloor Street East, Suite 1000  
Toronto, Ontario M4W 1A8  
Ph: 416/203-2000 Fax: 416/203-2001  
www.gibbsgage.com

**DP2.19**


**AMENDMENT LOC2012-0091  
BYLAW NUMBER 50D2013**

**SCHEDULE C**

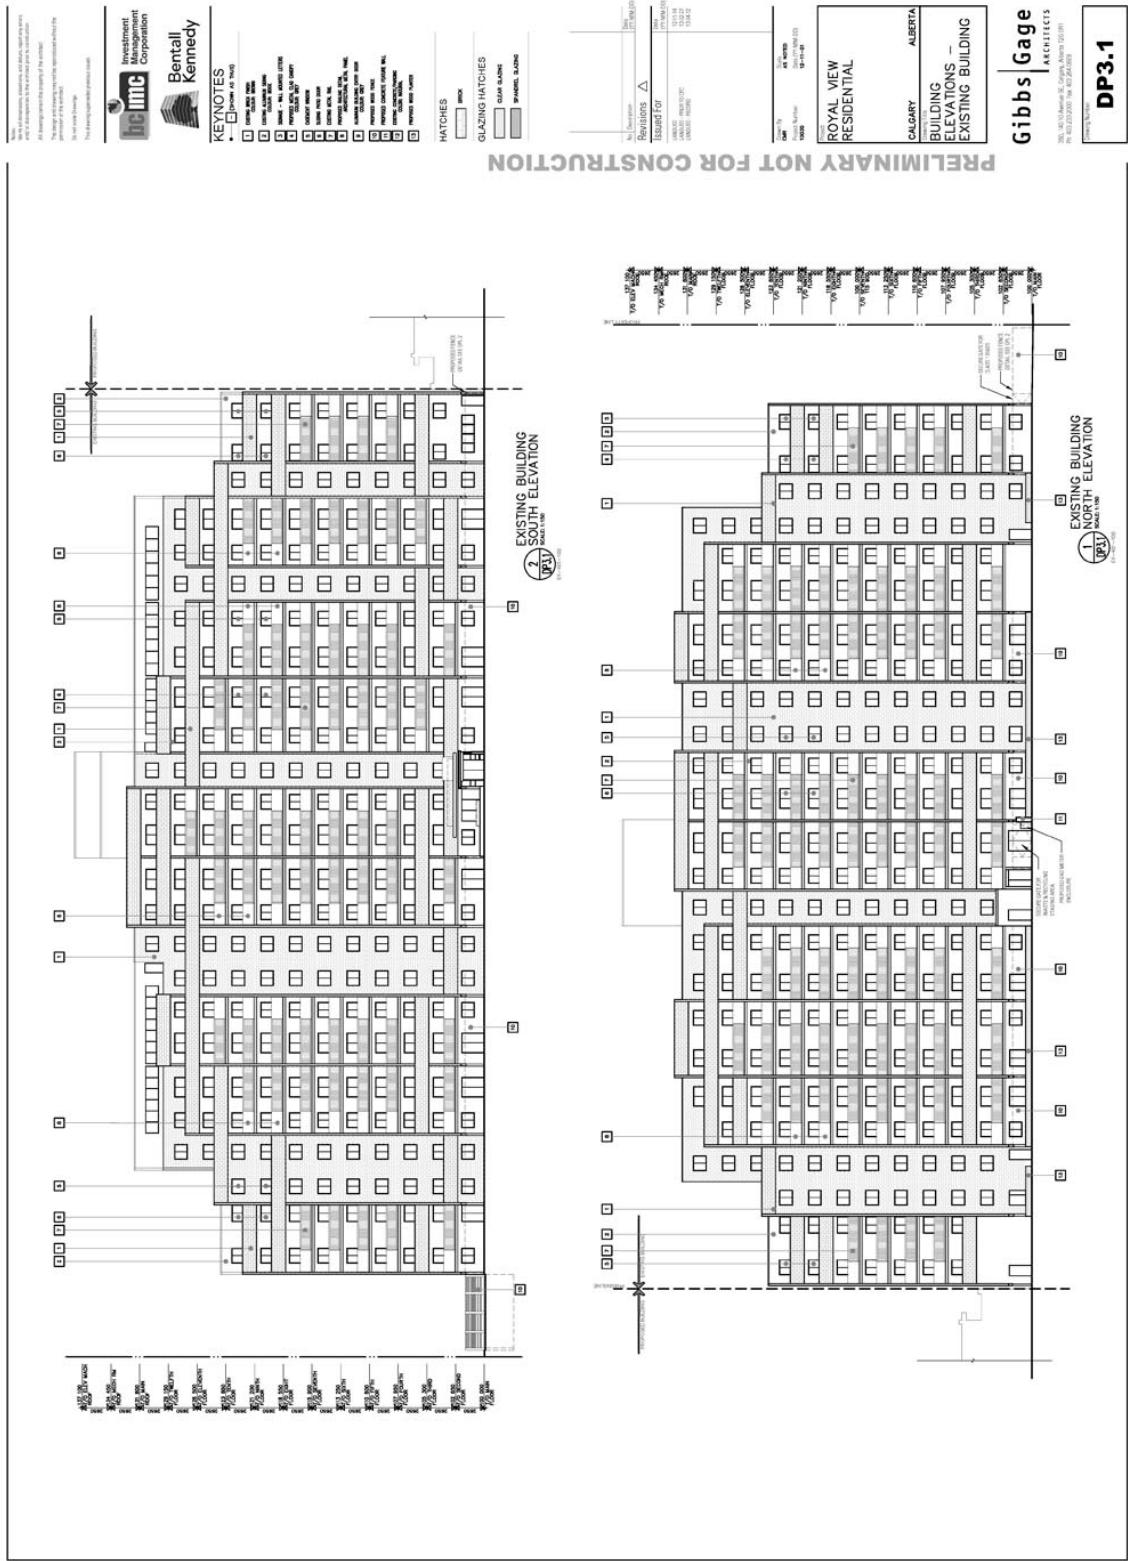


**AMENDMENT LOC2012-0091  
BYLAW NUMBER 50D2013**

**SCHEDULE C**

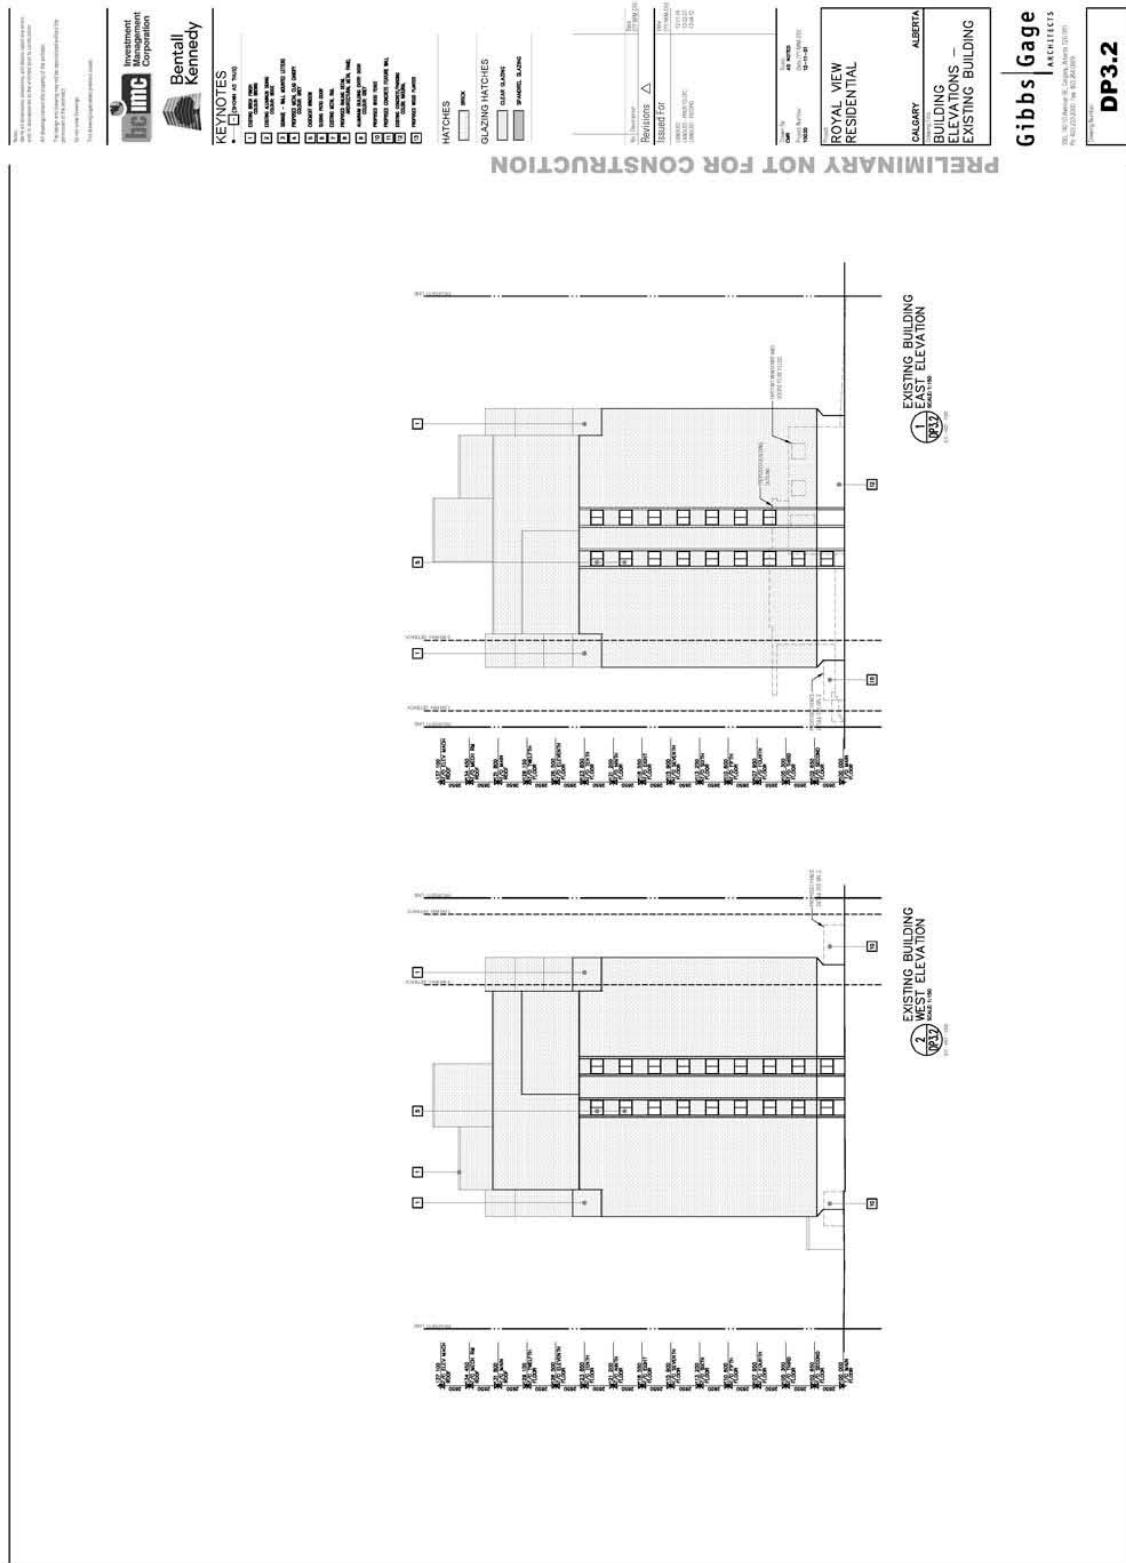


**AMENDMENT LOC2012-0091  
BYLAW NUMBER 50D2013**

**SCHEDULE C**

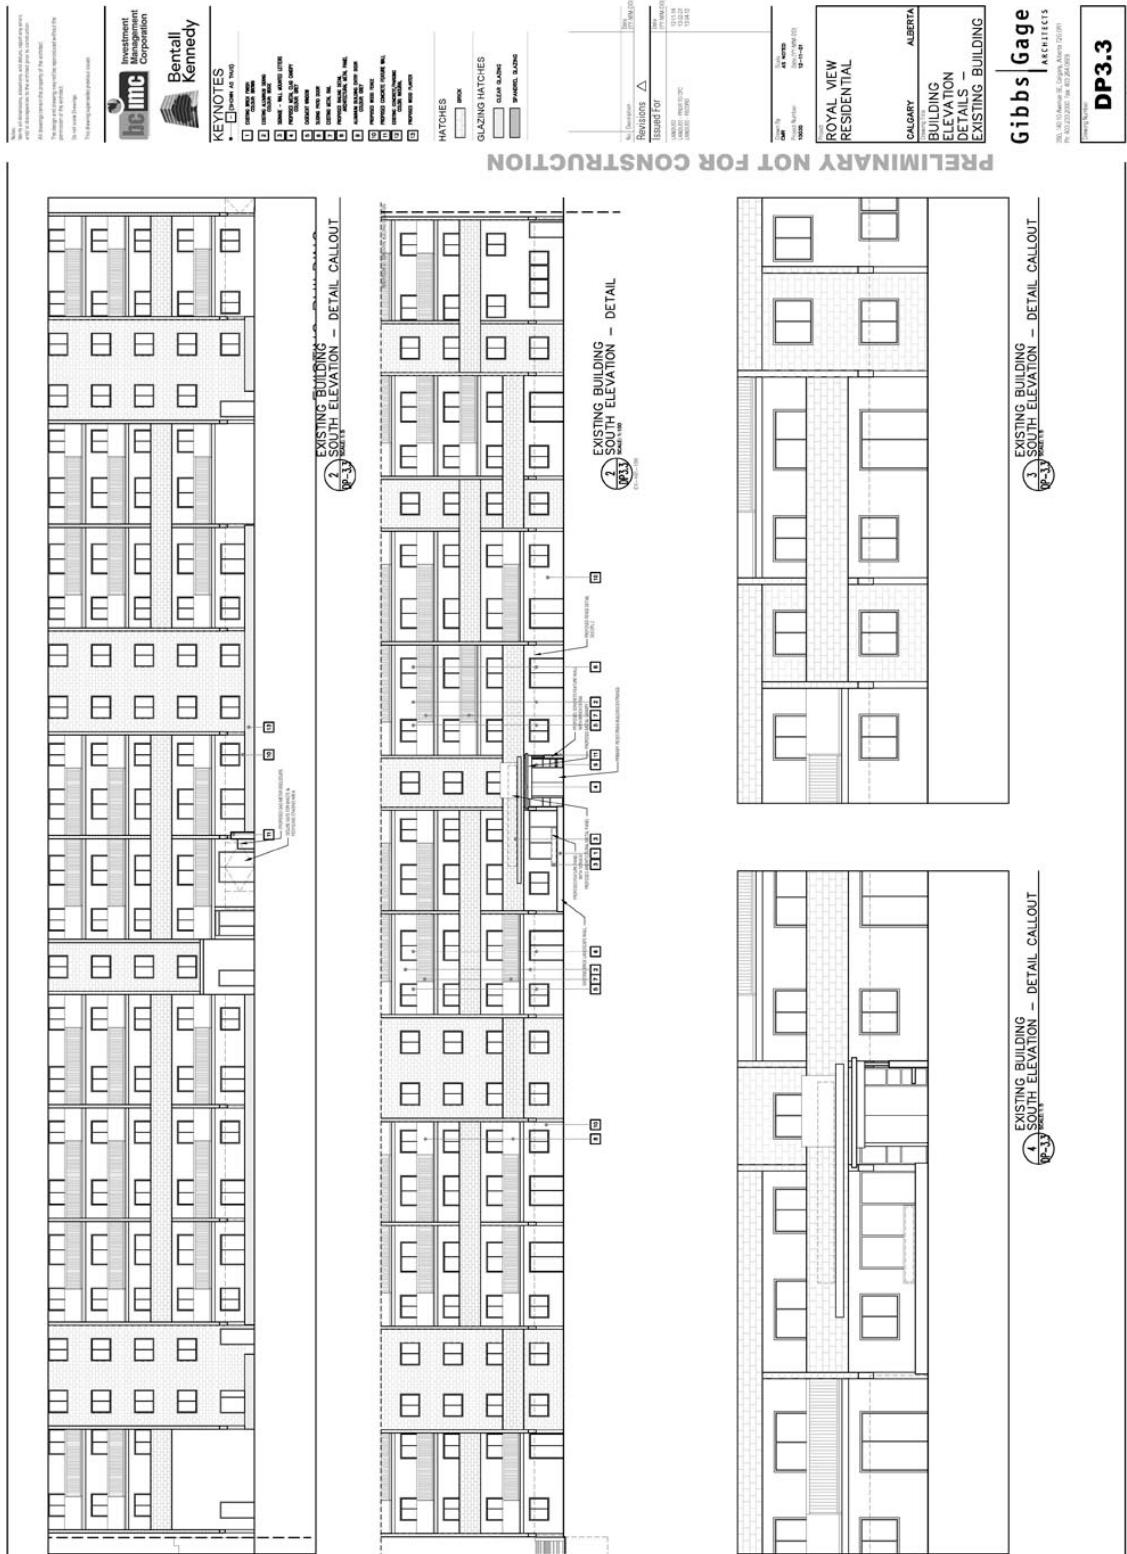


**AMENDMENT LOC2012-0091  
BYLAW NUMBER 50D2013**

**SCHEDULE C**

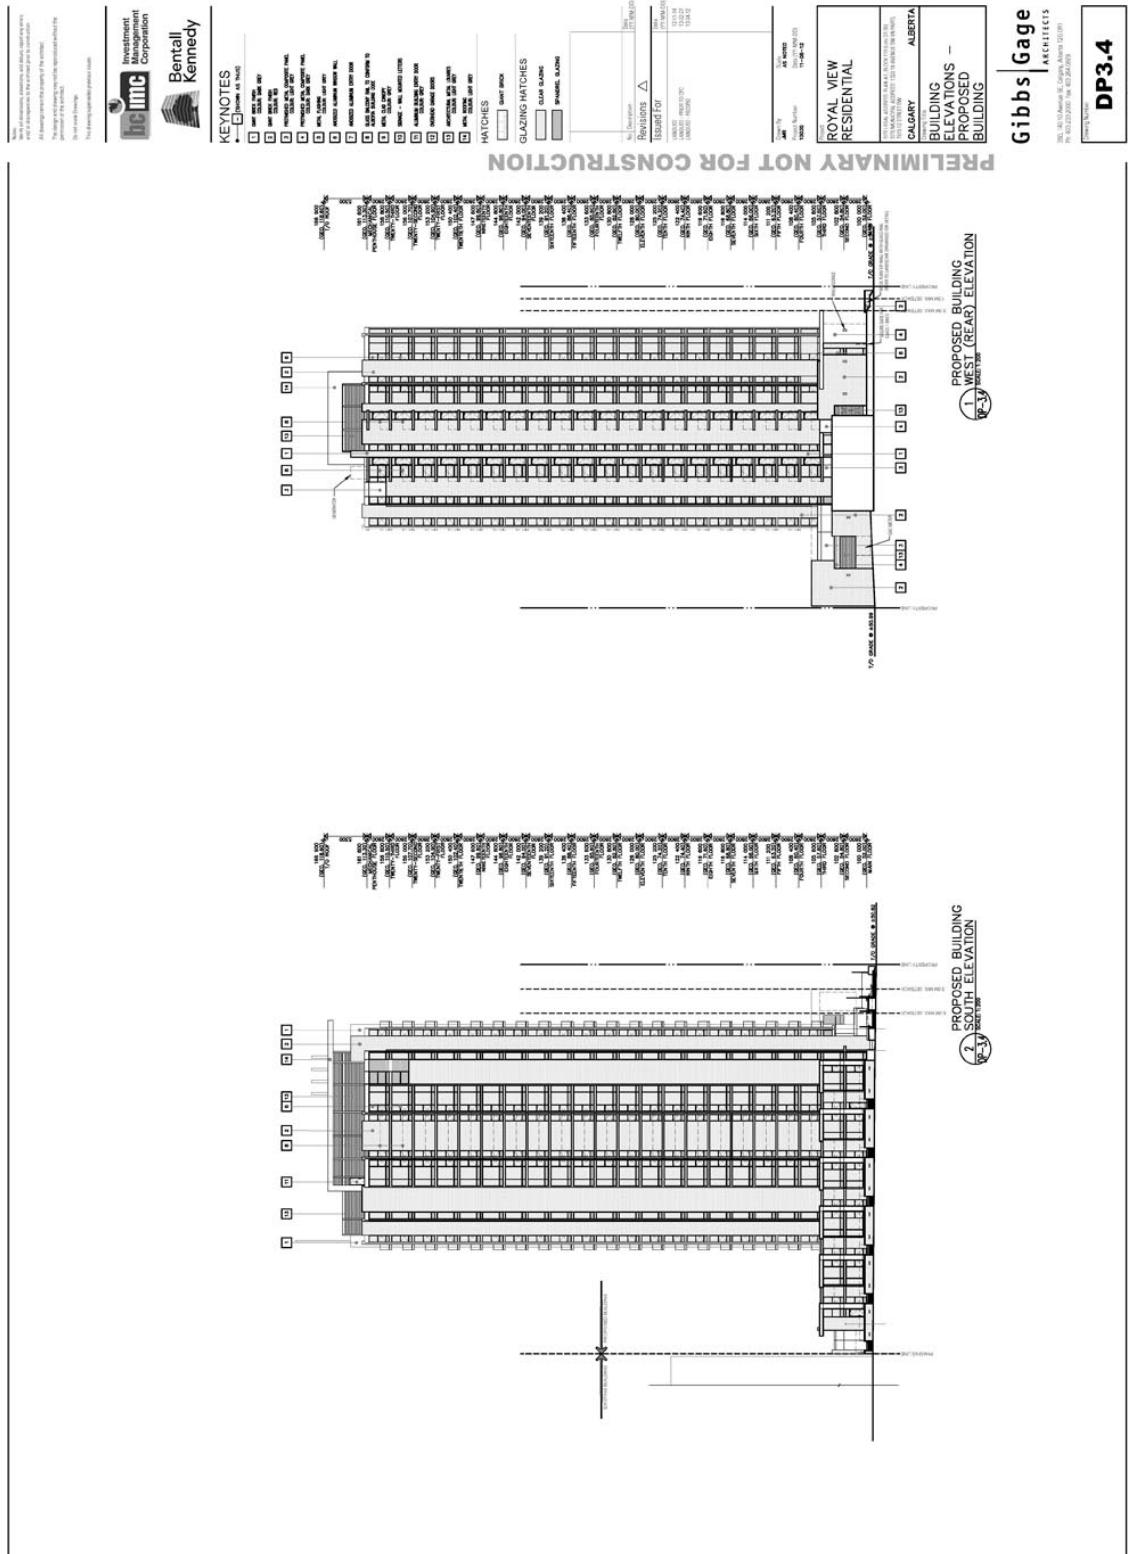


**AMENDMENT LOC2012-0091  
BYLAW NUMBER 50D2013**

**SCHEDULE C**

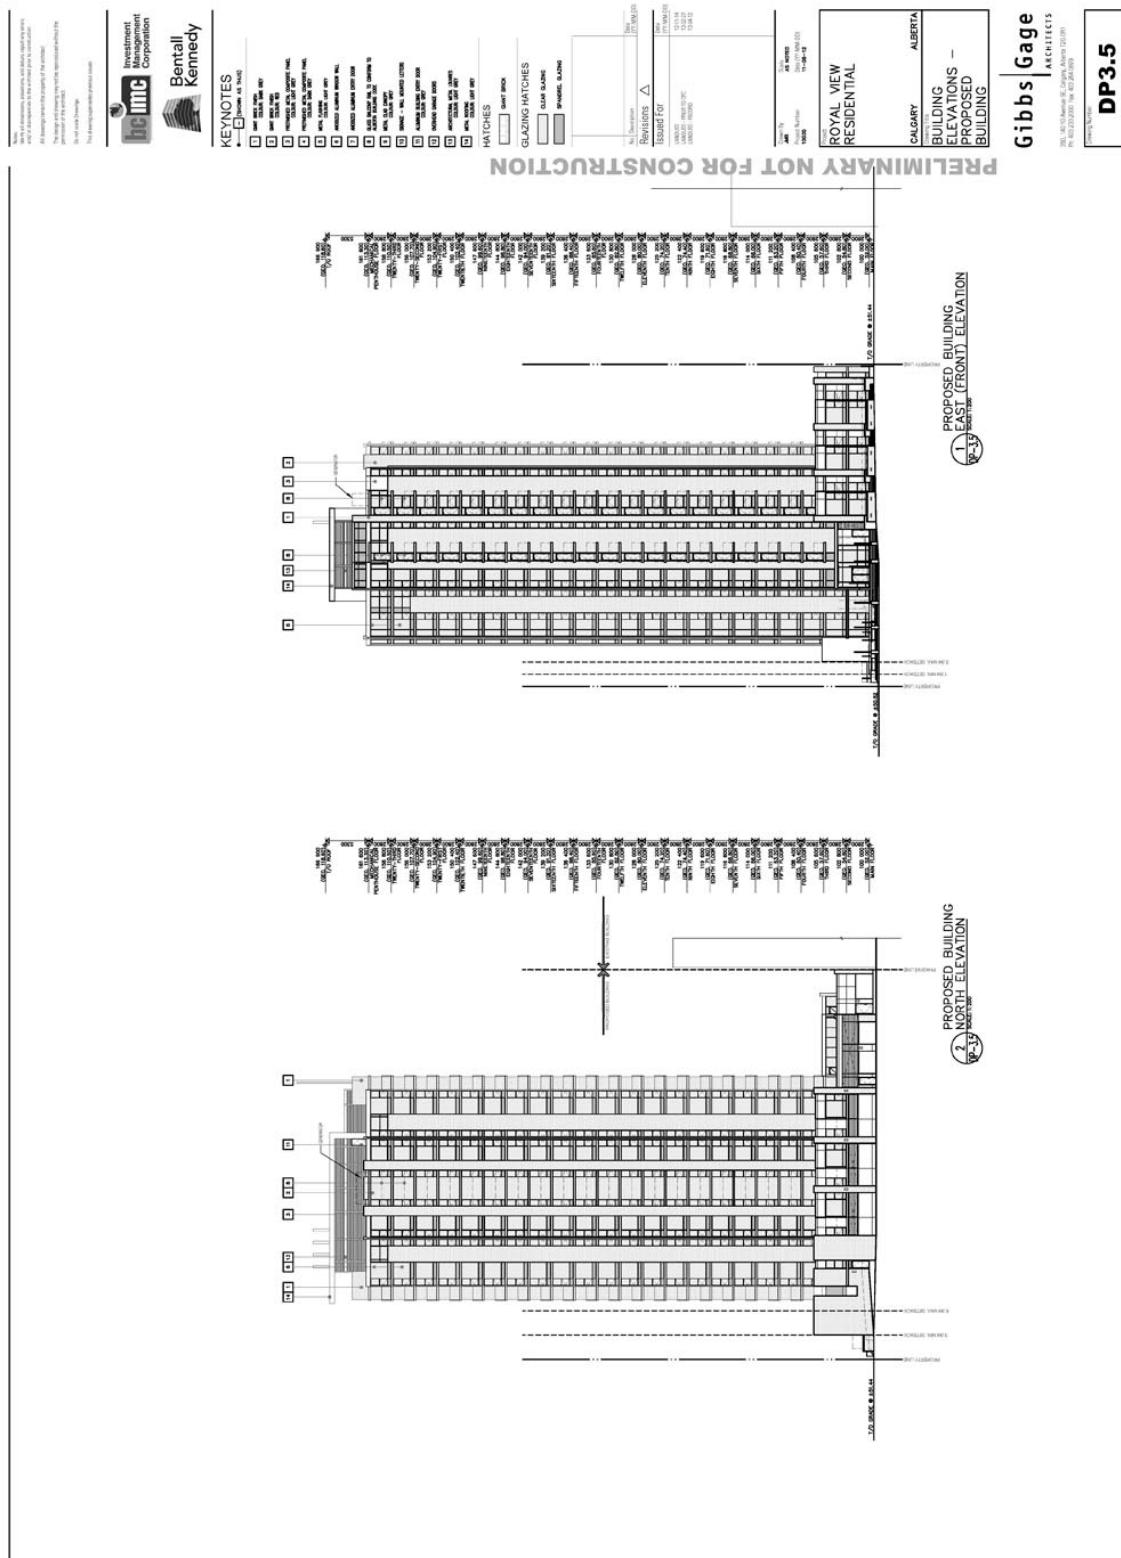


**SCHEDULE C**

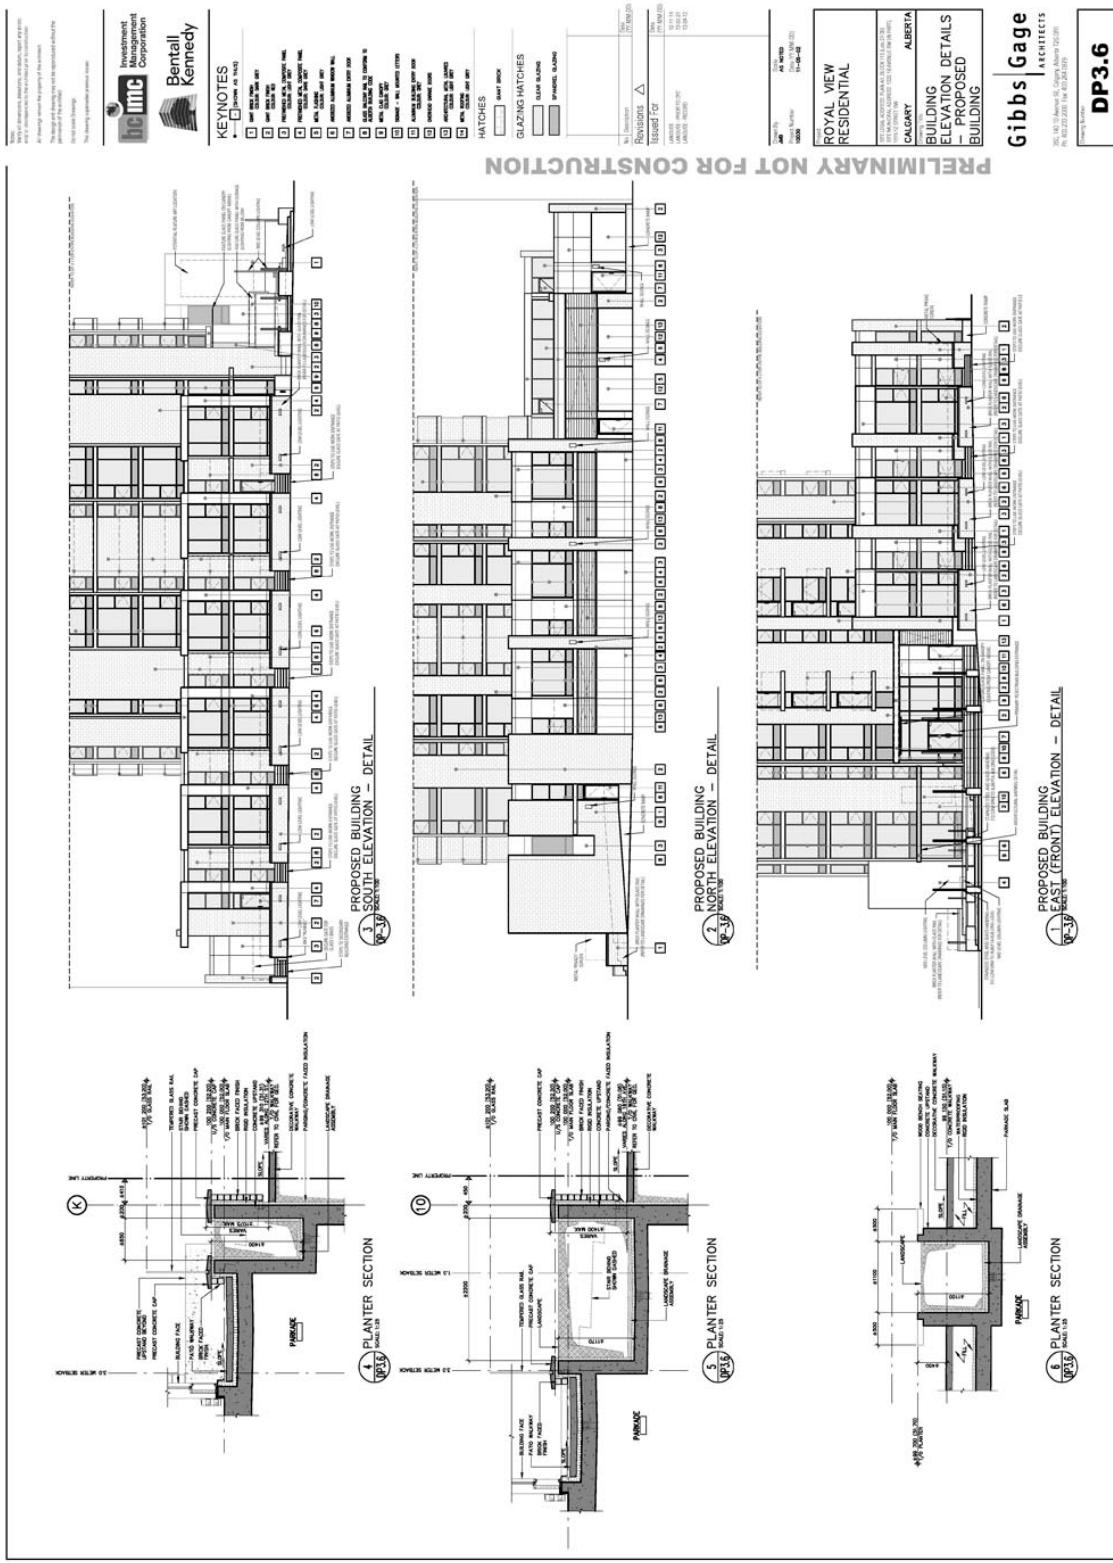


**AMENDMENT LOC2012-0091  
BYLAW NUMBER 50D2013**

**SCHEDULE C**

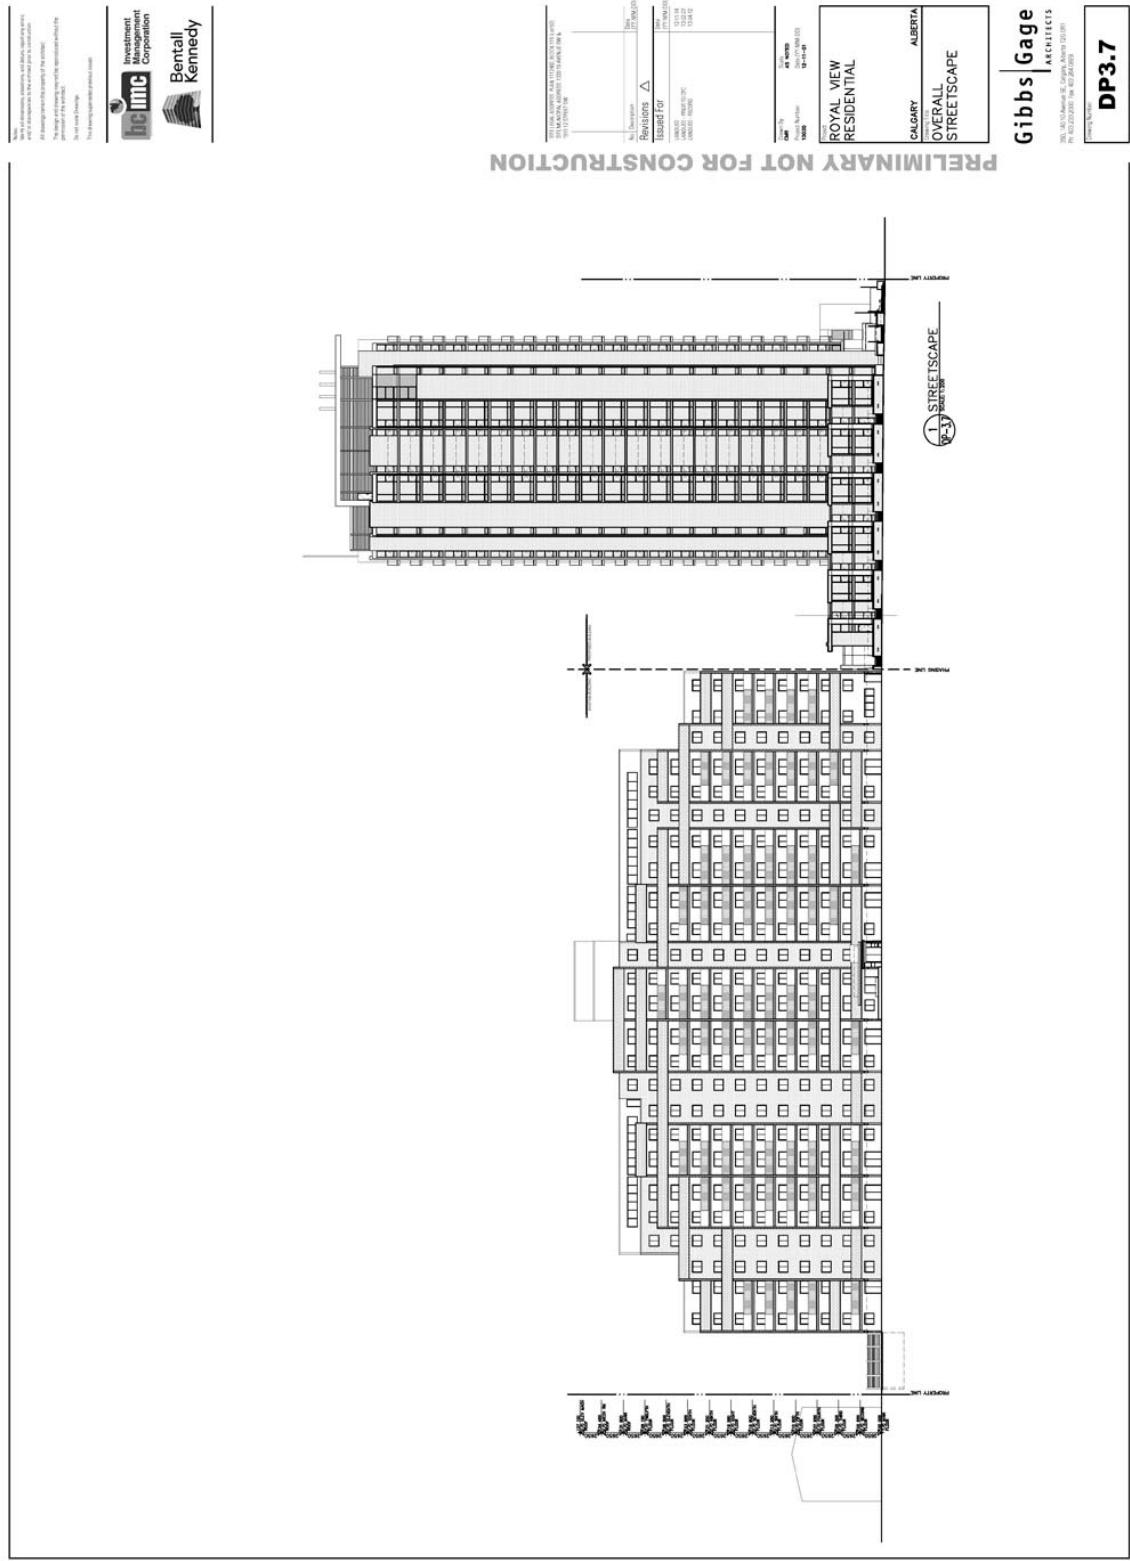



**AMENDMENT LOC2012-0091  
BYLAW NUMBER 50D2013**

**SCHEDULE C**

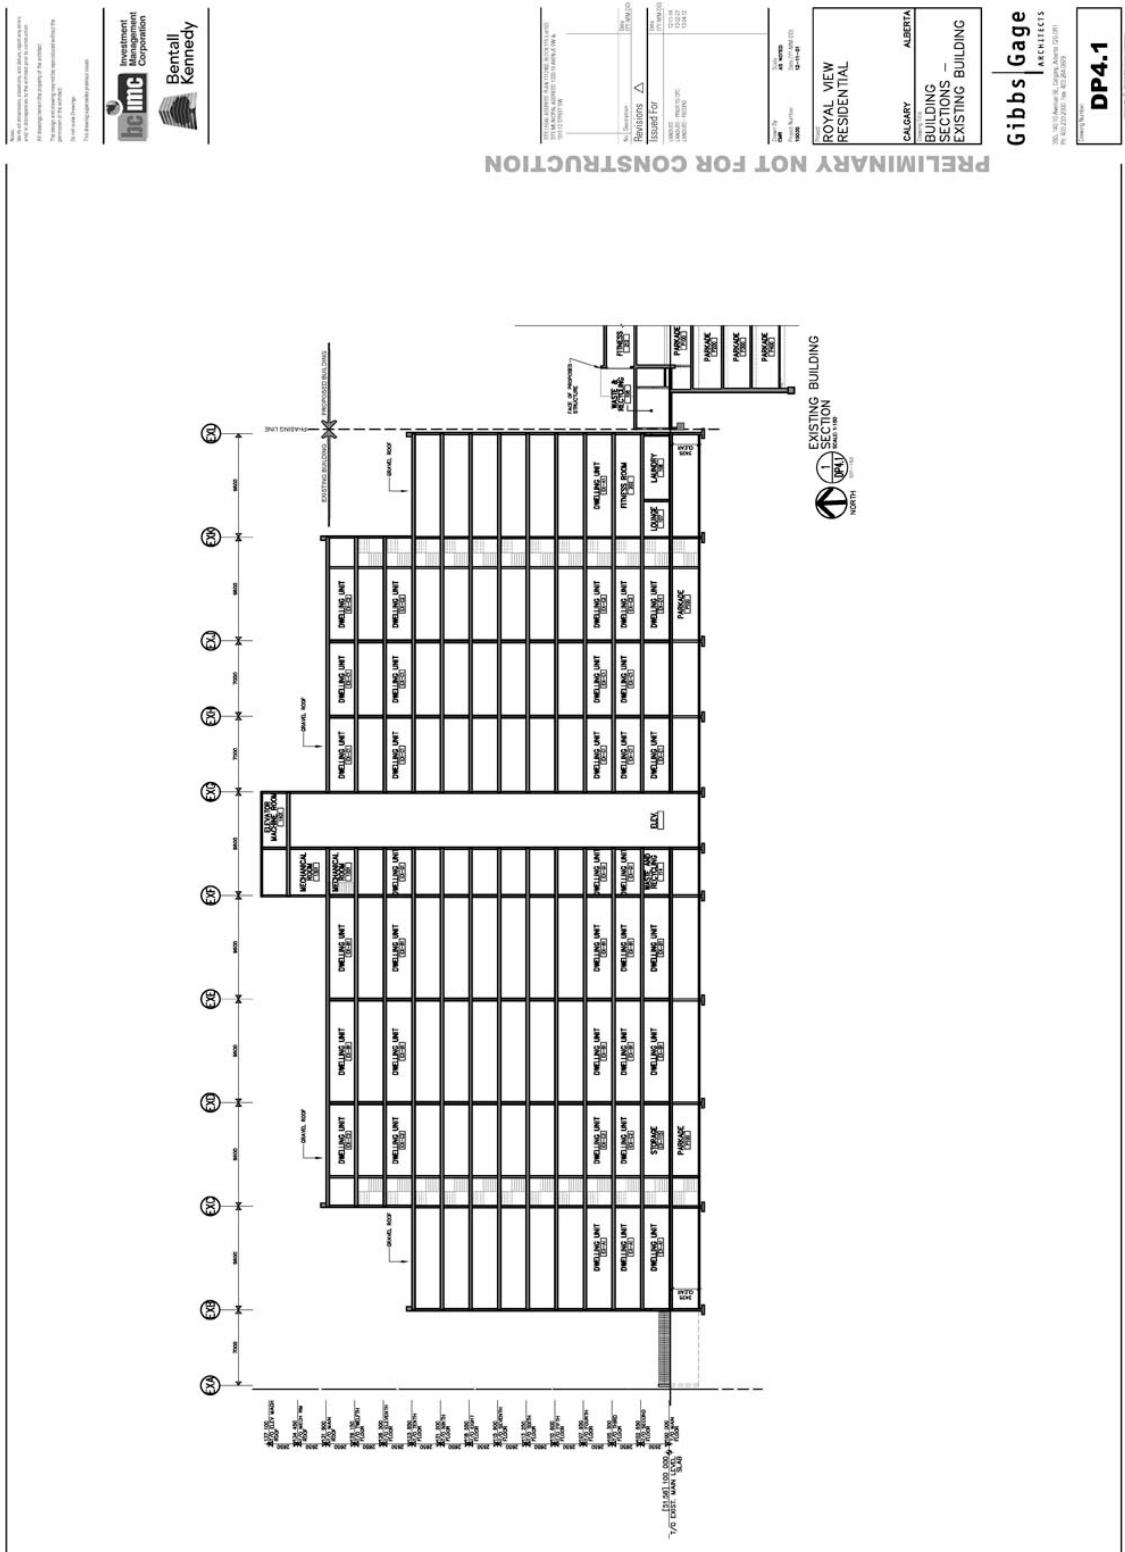

AMENDMENT LOC2012-0091  
BYLAW NUMBER 50D2013

SCHEDULE C

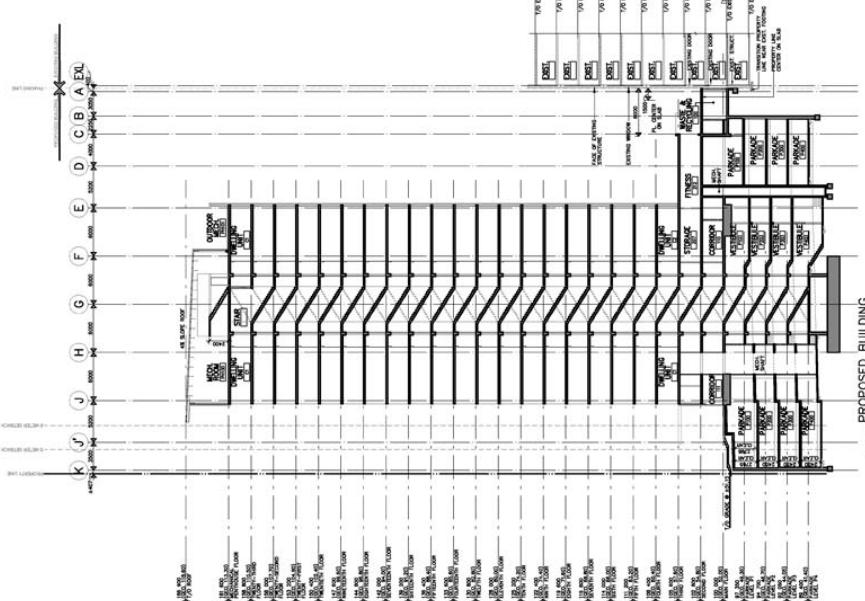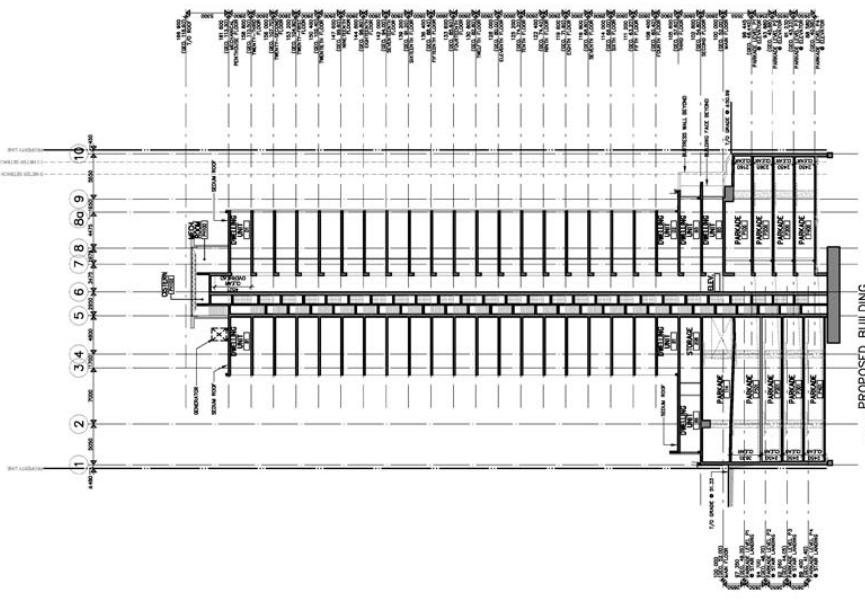 <p>Bentall Kennedy</p>	<small>For the use of the City of Calgary Bylaw number 50D2013 In accordance with section 10(1)(c) of the Planning Act, this document is being issued under the authority of the Minister of Natural Resources and the Minister of Environment.</small>	<table border="1" style="width: 100%; border-collapse: collapse;"> <tr><td style="width: 5%;">Revisions</td><td style="width: 15%;">△</td><td style="width: 80%;">Issued For</td></tr> <tr><td>1</td><td></td><td>170-090-010</td></tr> <tr><td></td><td></td><td>171-192-010</td></tr> <tr><td></td><td></td><td>172-233-010</td></tr> <tr><td></td><td></td><td>173-234-010</td></tr> </table>	Revisions	△	Issued For	1		170-090-010			171-192-010			172-233-010			173-234-010	<p>ROYAL VIEW RESIDENTIAL</p>	<p>CALGARY ALBERTA</p>	<p>GIBBS GAGE ARCHITECTS</p>
Revisions	△	Issued For																		
1		170-090-010																		
		171-192-010																		
		172-233-010																		
		173-234-010																		
<b>PRELIMINARY NOT FOR CONSTRUCTION</b>																				
 <p style="font-size: small;">DRAWING NO.: 170-090-010 SCALE: 1:50 DATE: 03/2013</p> <p style="font-size: small;">PROPOSED BUILDING SECTION </p>																				
 <p style="font-size: small;">DRAWING NO.: 171-192-010 SCALE: 1:50 DATE: 03/2013</p> <p style="font-size: small;">PROPOSED BUILDING SECTION </p>																				