

NOTES
COPYRIGHT RESERVED
THE CONTRACTOR SHALL CHECK AND VERIFY ALL
DIMENSIONS AND REPORT ALL ERRORS AND
OMISSIONS TO THE ARCHITECT. DRAWINGS ARE NOT
TO BE SCALED.
THIS DRAWING SHALL NOT BE USED FOR
CONSTRUCTION PURPOSES UNTIL SO APPROVED.
ALL INTERIOR CONSTRUCTION AS PER A.B.C.-2019(AE).

KEY PLAN

ISSUES	DATE
ISSUE FOR REPORT	2021-05-28

REVISIONS	DATE
1	

SEAL

CLIENT

PRIME CONSULTANT
iwanski architecture
309 2nd Street SW, Calgary AB
T2P 1N8 p 403.457.5464

CONSULTANTS


PROJECT
**OLD FIREHALL NO. 1
HERITAGE CONSERVATION**
140 6TH AVENUE SE, CALGARY, AB, T2A 4X1

DRAWING TITLE
MAIN FLOOR PLAN

PROJECT NO	DRAWN	S.B.
20032	CHECKED	A.S.
	DATE	21/05/28

DRAWING
A202

REVISION
1

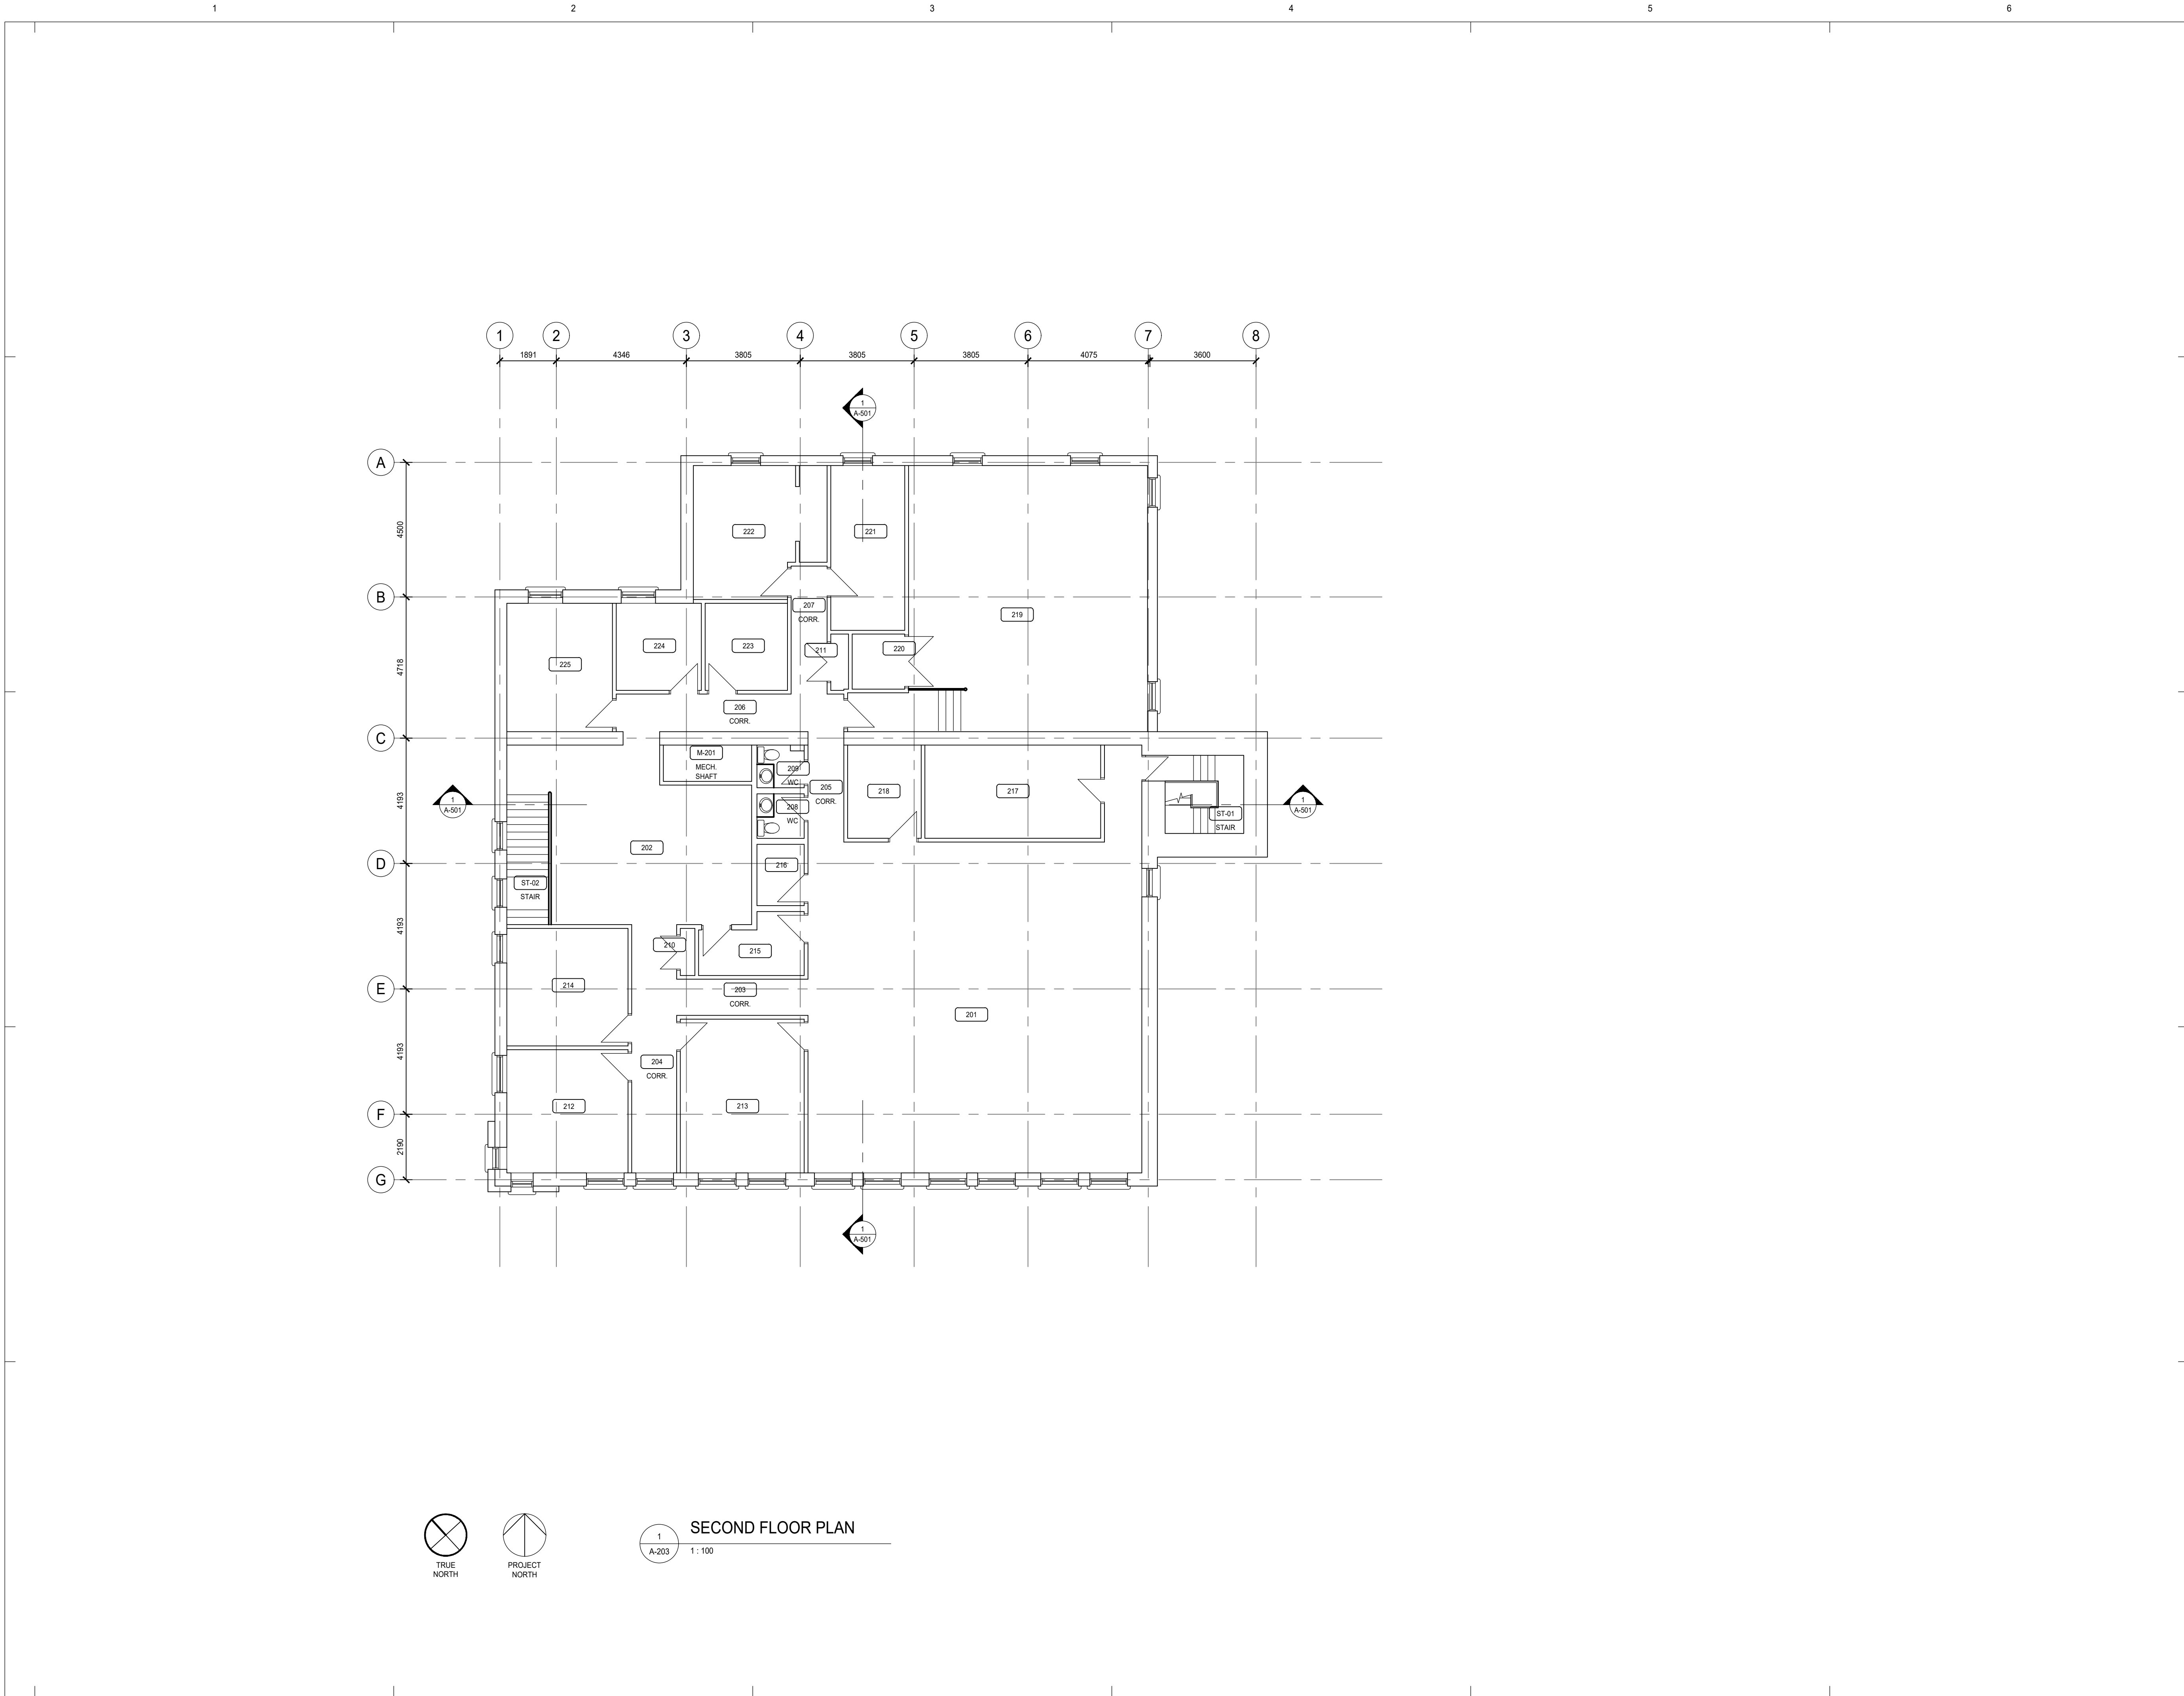

NOTES
COPYRIGHT RESERVED
THE CONTRACTOR SHALL CHECK AND VERIFY ALL
DIMENSIONS AND REPORT ALL ERRORS AND
OMISSIONS TO THE ARCHITECT. DRAWINGS ARE NOT
TO BE SCALED.
THIS DRAWING SHALL NOT BE USED FOR
CONSTRUCTION PURPOSES UNTIL SO APPROVED.
ALL INTERIOR CONSTRUCTION AS PER A.B.C.-2019(AE).

KEY PLAN

ISSUES	DATE
ISSUE FOR REPORT	2021-05-28

REVISIONS	DATE
1	

SEAL

CLIENT

PRIME CONSULTANT
iwanski architecture
309 2nd Street SW, Calgary AB
T2P 1N8 p 403.457.5464


CONSULTANTS

PROJECT
**OLD FIREHALL NO. 1
HERITAGE CONSERVATION**
140 6TH AVENUE SE, CALGARY, AB, T3A 4X1


DRAWING TITLE
SECOND FLOOR PLAN


PROJECT NO	DRAWN	S.B.
20032	CHECKED	A.S.
	DATE	21/05/28


DRAWING	REVISION
A203	

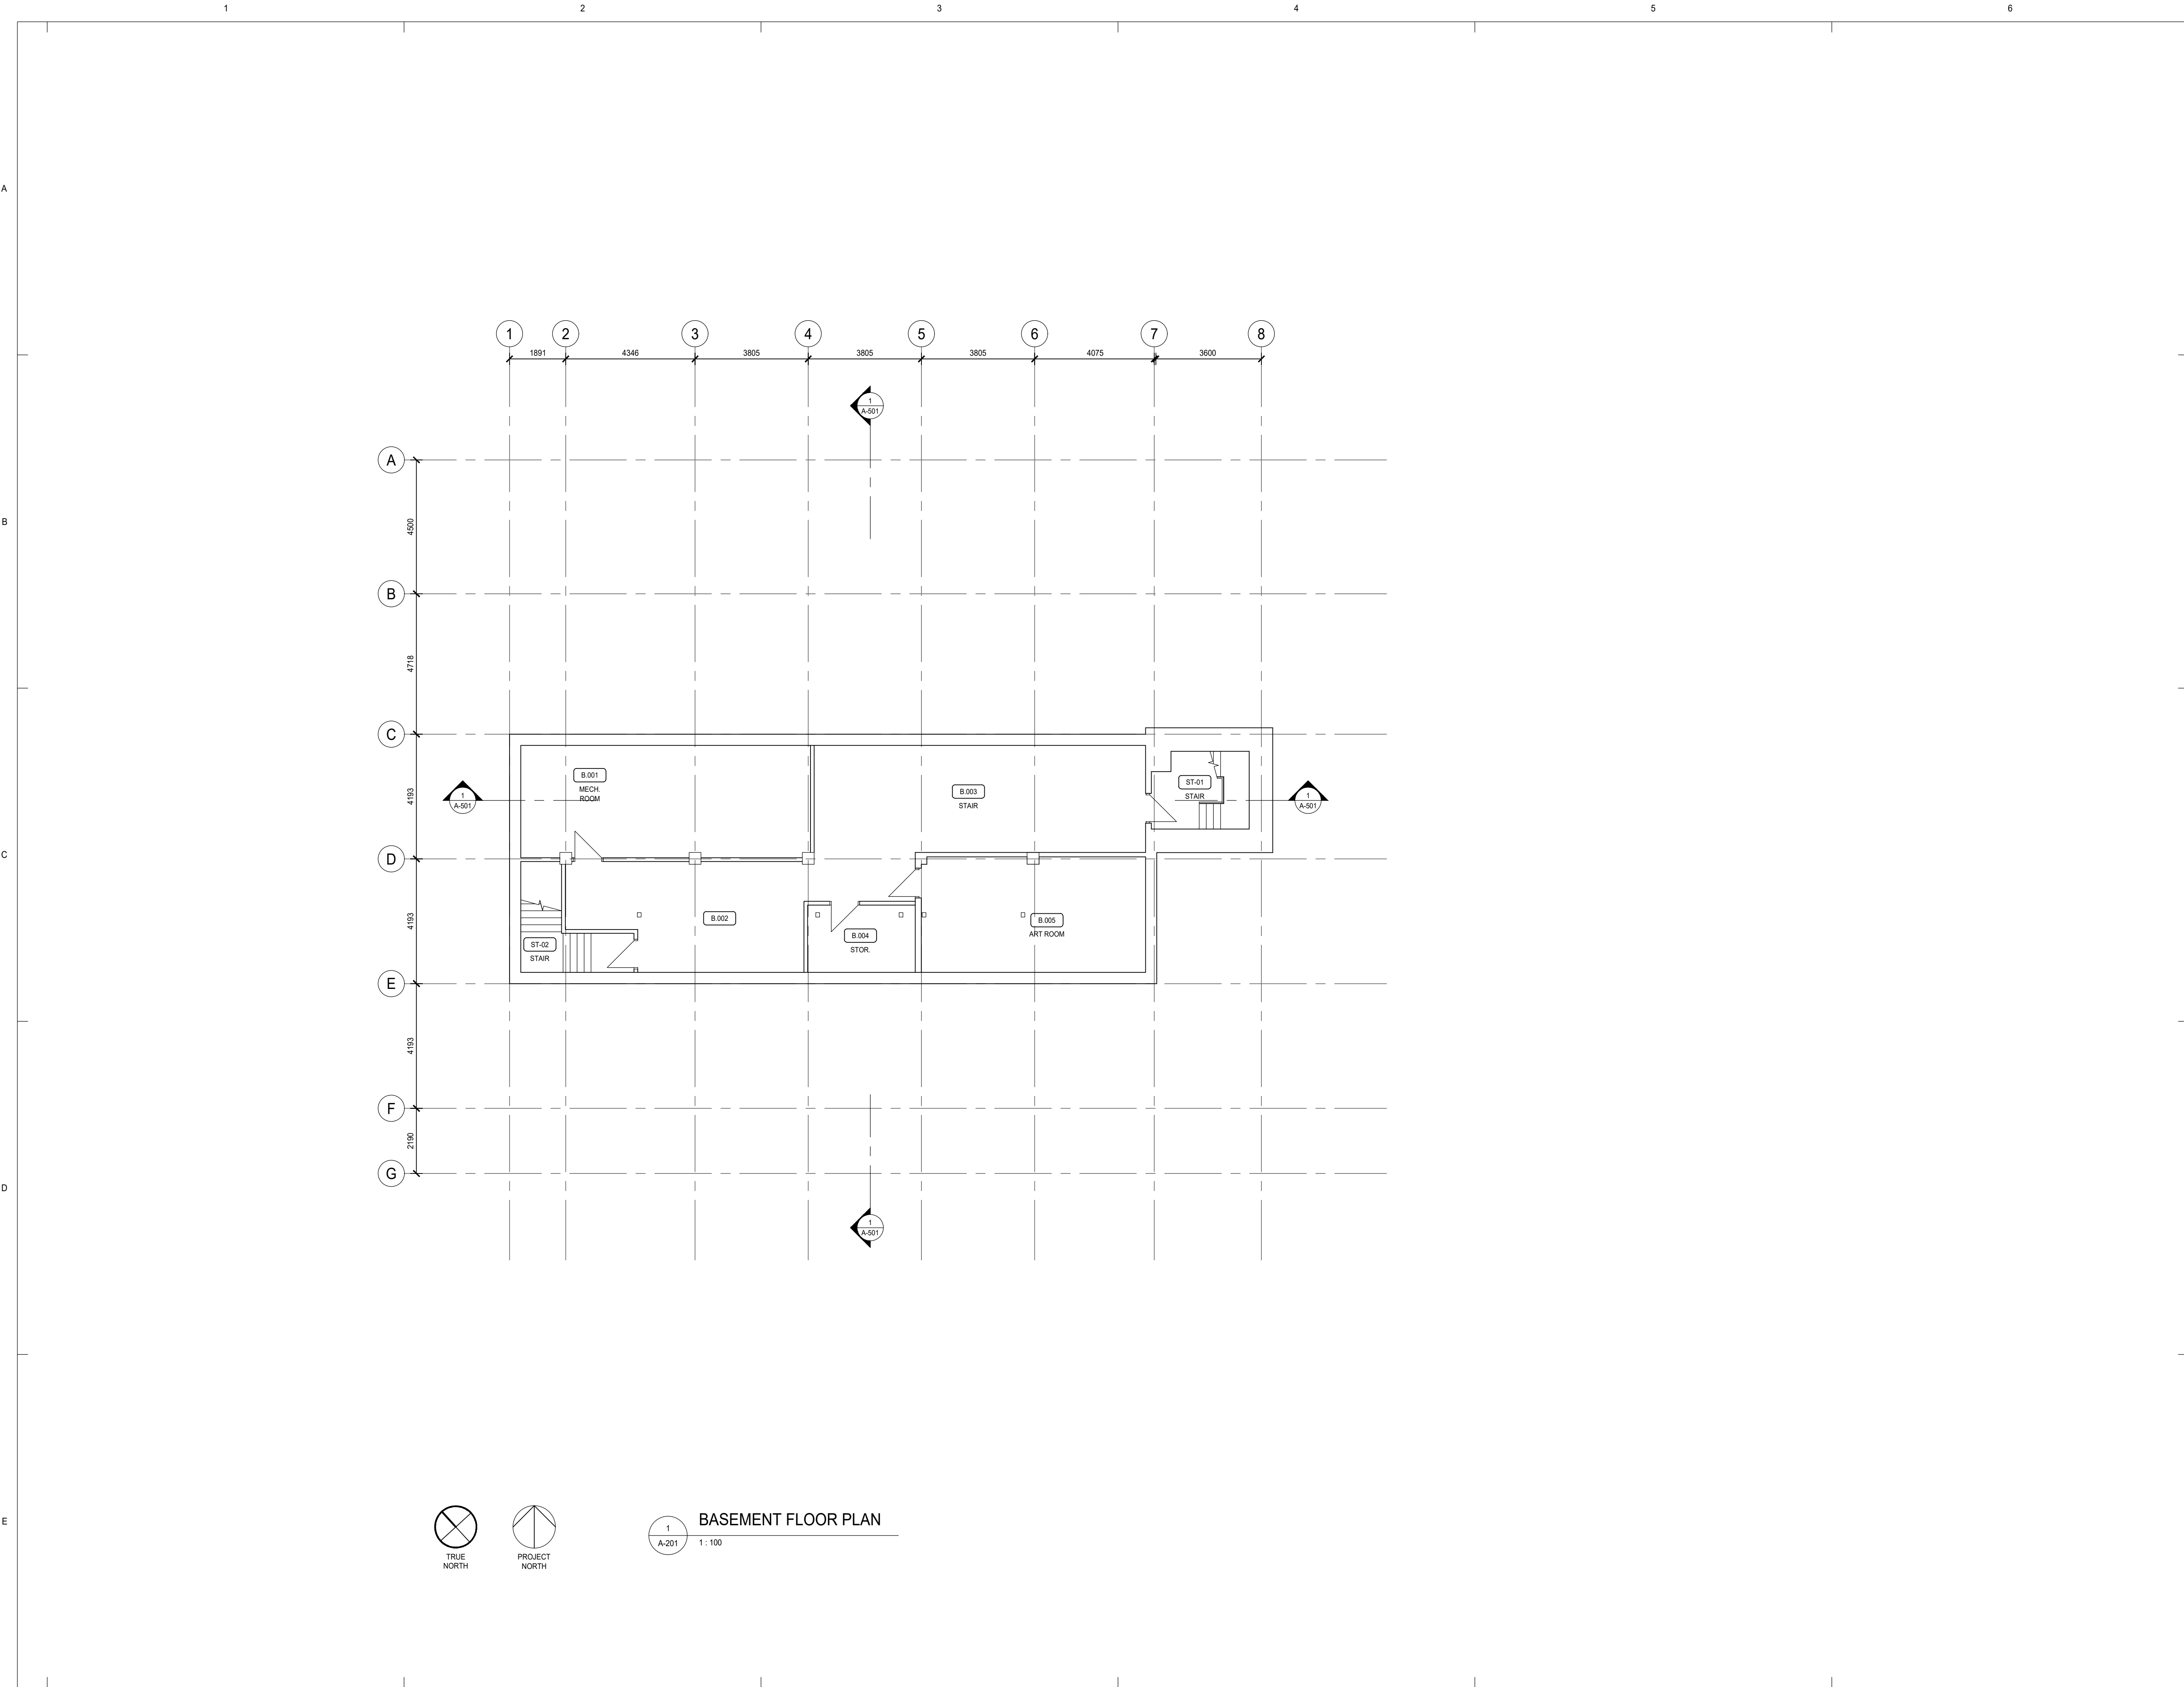

<div>NOTES</div> <div>COPYRIGHT RESERVED</div> <div>THE CONTRACTOR SHALL CHECK AND VERIFY ALL DIMENSIONS AND REPORT ALL ERRORS AND OMISSIONS TO THE ARCHITECT. DRAWINGS ARE NOT TO BE SCALED.</div> <div>THIS DRAWING SHALL NOT BE USED FOR CONSTRUCTION PURPOSES UNTIL SO APPROVED.</div> <div>ALL INTERIOR CONSTRUCTION AS PER A.B.C.-2019(AE).</div>		
<div>KEY PLAN</div>		
<div>ISSUES</div> <div>ISSUE FOR REPORT</div>		<div>DATE</div> <div>2021-05-28</div>
<div>REVISIONS</div> <div><div>1</div></div>		<div>DATE</div>
<div>SEAL</div>		
<div>CLIENT</div>		
<div>PRIME CONSULTANT</div> <div><div><div></div></div><div><div>iwanski architecture</div><div>509 2nd Street SW, Calgary AB</div><div>T2P 1N8 p 403.457.5464</div></div></div>		
<div>CONSULTANTS</div>		
<div>PROJECT</div> <div>OLD FIREHALL NO. 1</div> <div>HERITAGE CONSERVATION</div> <div>140 6TH AVENUE SE, CALGARY, AB, T3A 4X1</div>		
<div>DRAWING TITLE</div> <div>BASEMENT FLOOR PLAN</div>		
<div>PROJECT NO</div> <div>20032</div>	<div>DRAWN</div> <div>CHECKED</div> <div>DATE</div>	<div>S.B.</div> <div>A.S.</div> <div>21/05/28</div>
<div>DRAWING</div> <div>A201</div>	<div>REVISION</div> <div><div></div></div>	

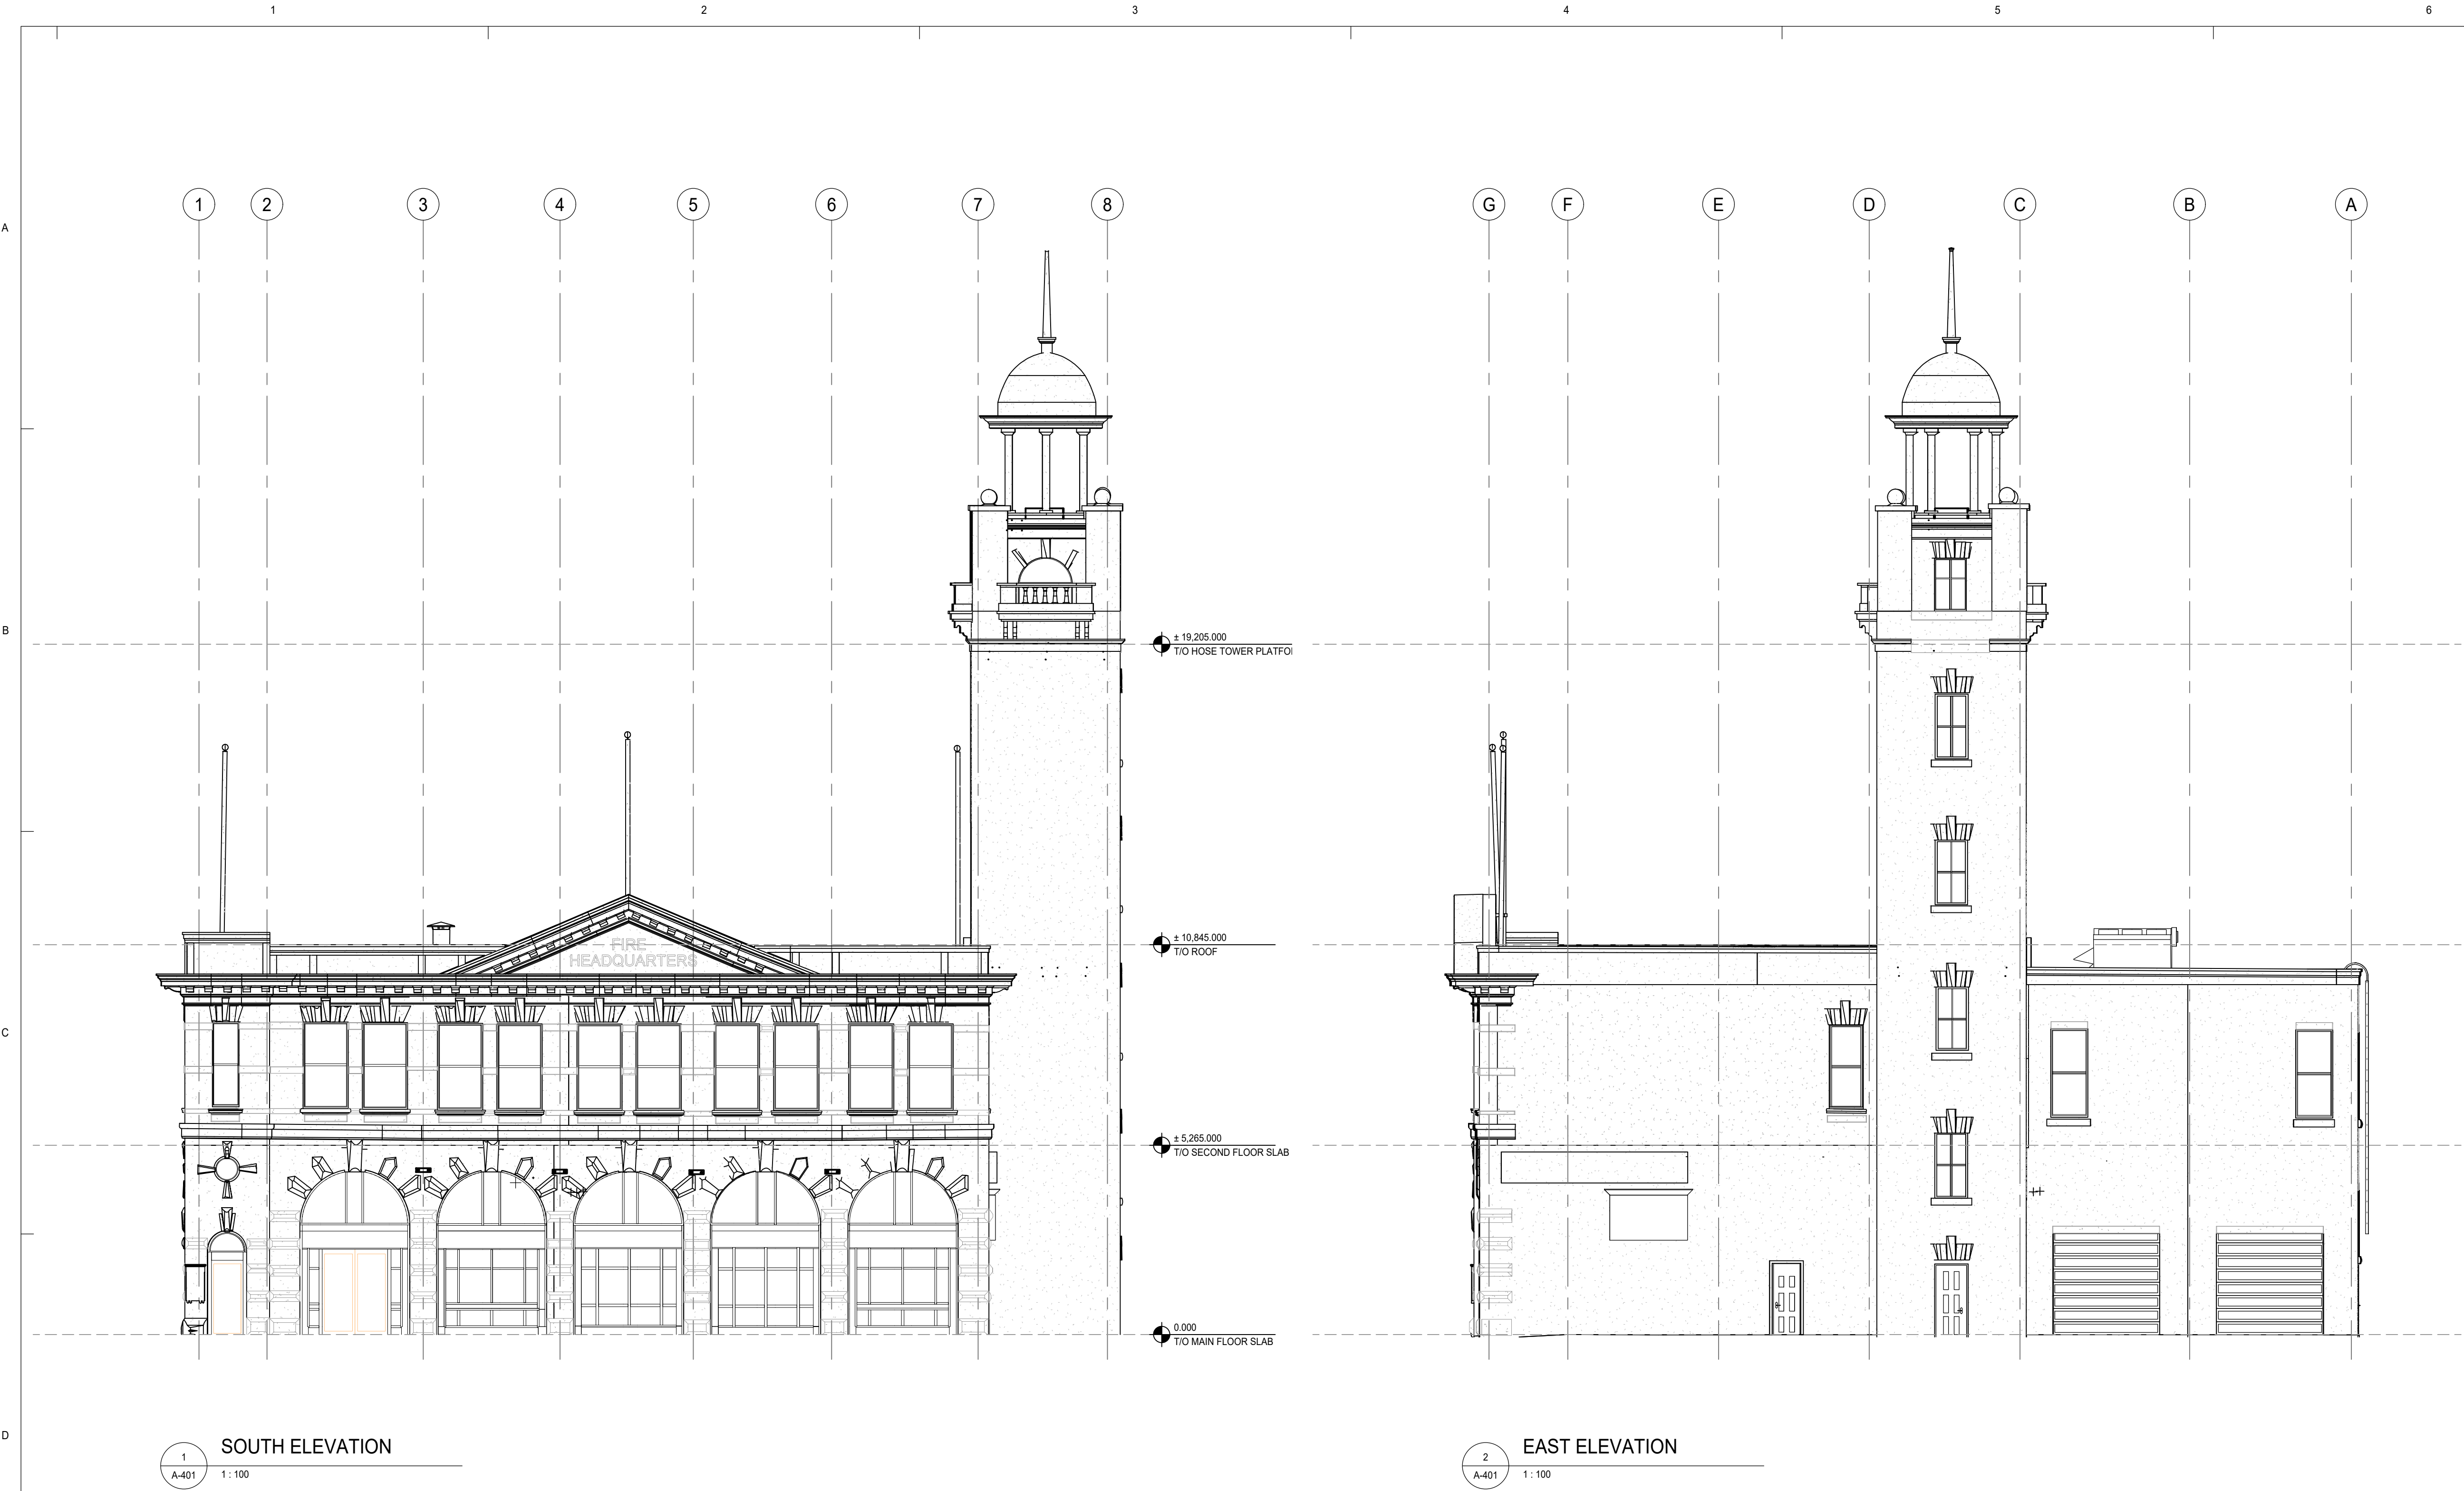

NOTES COPYRIGHT RESERVED THE CONTRACTOR SHALL CHECK AND VERIFY ALL DIMENSIONS AND REPORT ALL ERRORS AND OMISSIONS TO THE ARCHITECT. DRAWINGS ARE NOT TO BE SCALED. THIS DRAWING SHALL NOT BE USED FOR CONSTRUCTION PURPOSES UNTIL SO APPROVED. ALL INTERIOR CONSTRUCTION AS PER A.B.C.-2019(AE).		
KEY PLAN		
ISSUES	DATE	
ISSUE FOR REPORT	2021-05-28	
REVISIONS	DATE	
<div>1</div>		
SEAL		
CLIENT		
PRIME CONSULTANT		
<div><div></div><div><div>iwanski architecture</div><div>509 2nd Street SW, Calgary AB T2P 1N8 p 403.457.5464</div></div></div>		
CONSULTANTS		
PROJECT		
OLD FIREHALL NO. 1 HERITAGE CONSERVATION		
140 6TH AVENUE SE, CALGARY, AB, T3A 4X1		
DRAWING TITLE		
ELEVATIONS		
PROJECT NO	DRAWN	S.B.
20032	CHECKED	A.S.
	DATE	21/05/28
DRAWING	REVISION	
A401	<div></div>	

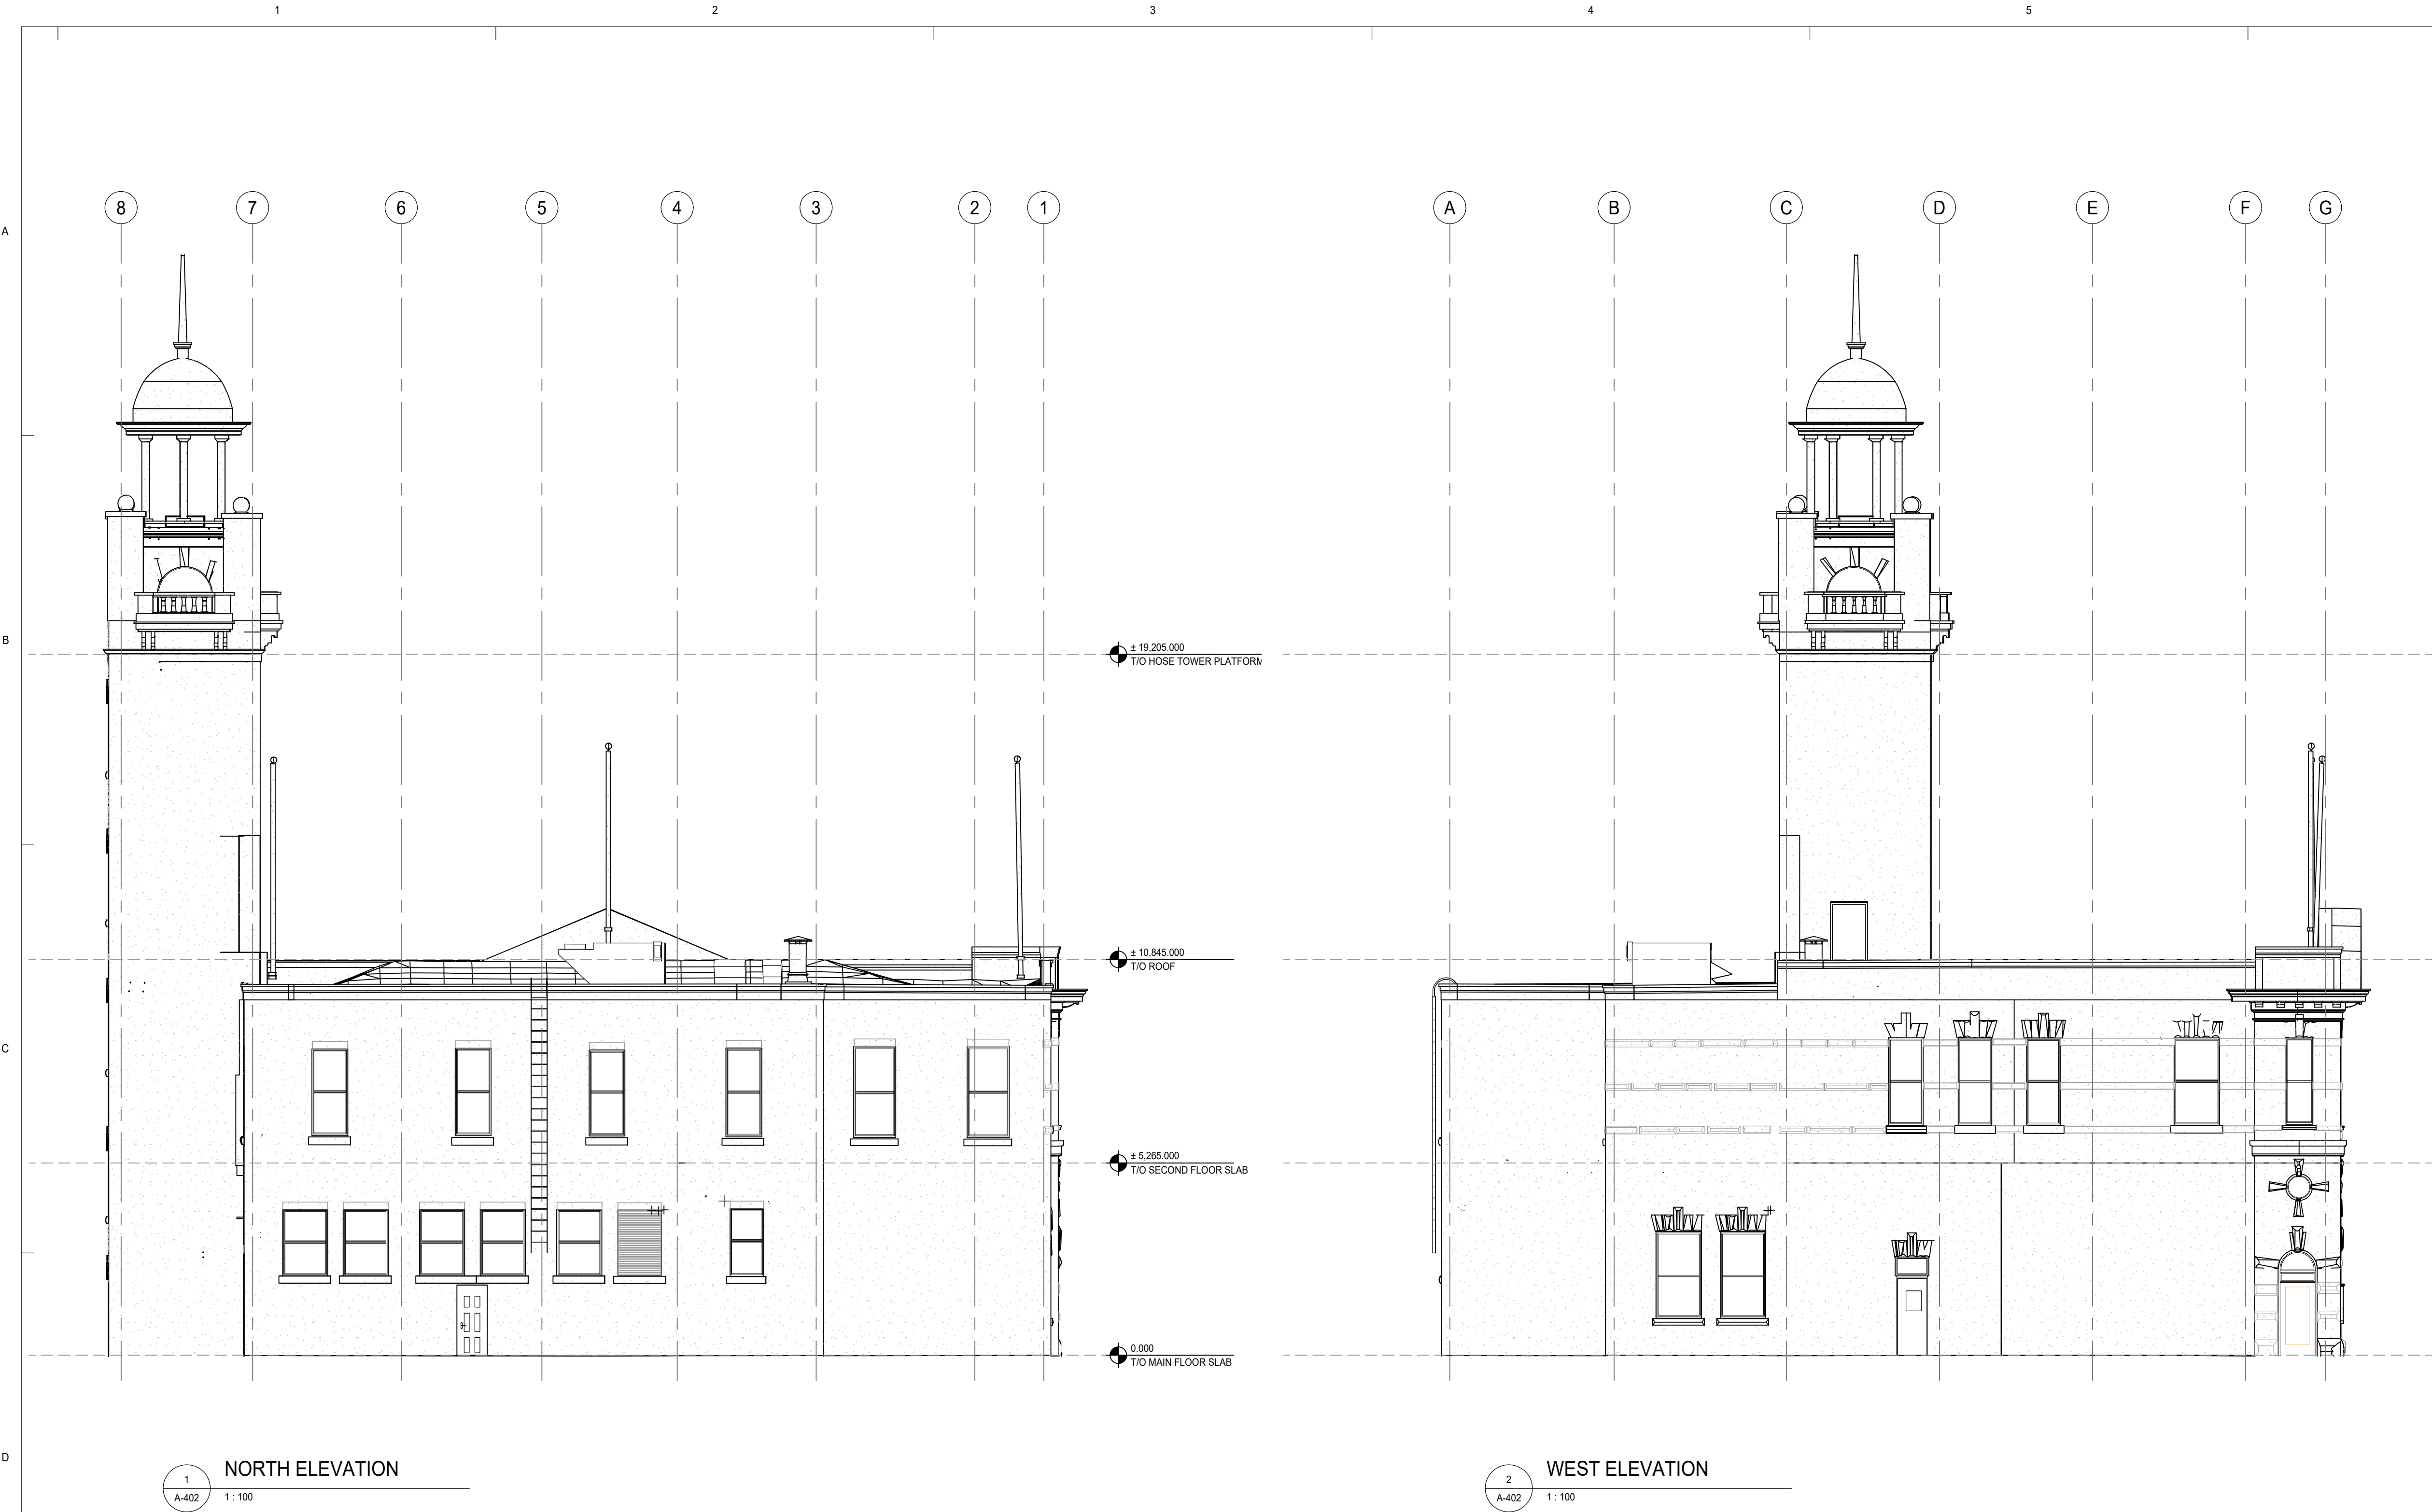

NOTES
COPYRIGHT RESERVED
THE CONTRACTOR SHALL CHECK AND VERIFY ALL
DIMENSIONS AND REPORT ALL ERRORS AND
OMISSIONS TO THE ARCHITECT. DRAWINGS ARE NOT
TO BE SCALED.
THIS DRAWING SHALL NOT BE USED FOR
CONSTRUCTION PURPOSES UNTIL SO APPROVED.
ALL INTERIOR CONSTRUCTION AS PER A.B.C.-2019(AE).

KEY PLAN

ISSUES
ISSUE FOR REPORT
DATE
2021-05-28

REVISIONS
1
DATE

SEAL

CLIENT

PRIME CONSULTANT
iwanski architecture
309 2nd Street SW, Calgary AB
T2P 1N8 p 403.457.5464


CONSULTANTS

PROJECT
**OLD FIREHALL NO. 1
HERITAGE CONSERVATION**

DRAWING TITLE
ELEVATIONS




PROJECT NO
20032
DRAWN
CHECKED
DATE
21/05/28
S.B.
A.S.

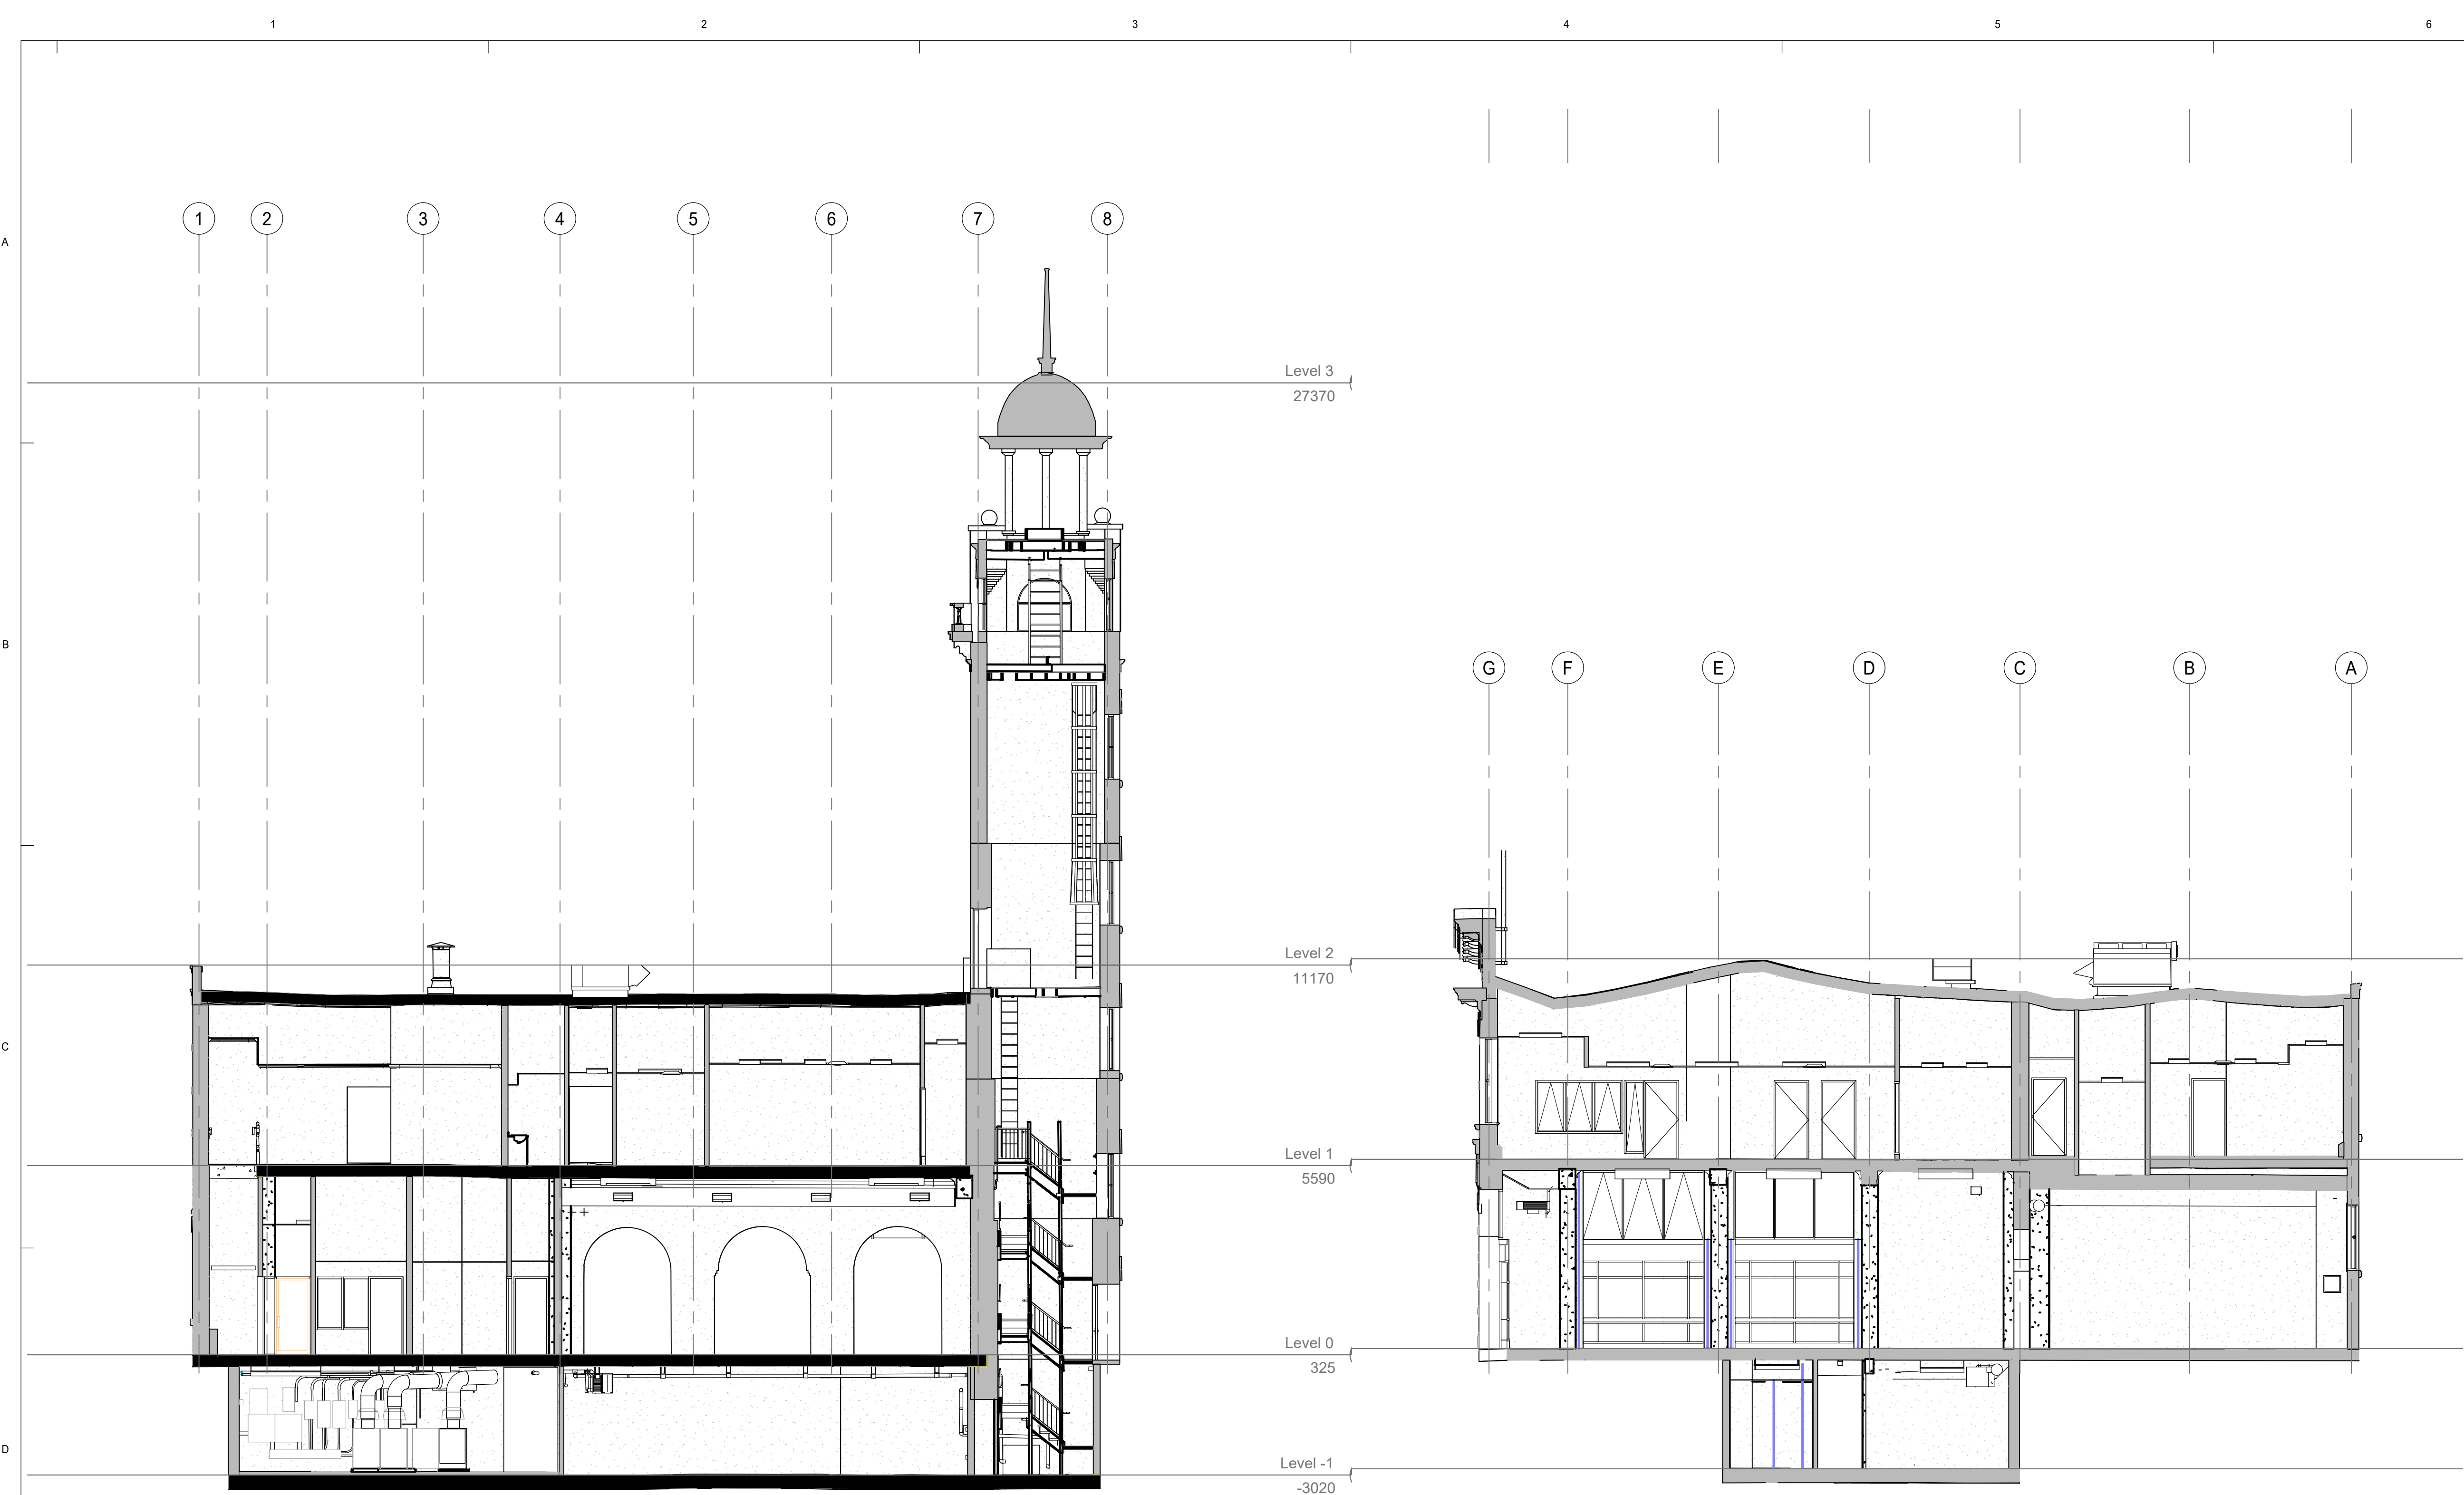
DRAWING
A402
REVISION
1



1
A-501
1:100
SECTIONS

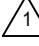2
A-501
1:100
SECTIONS

NOTES COPYRIGHT RESERVED THE CONTRACTOR SHALL CHECK AND VERIFY ALL DIMENSIONS AND REPORT ALL ERRORS AND OMISSIONS TO THE ARCHITECT. DRAWINGS ARE NOT TO BE SCALED. THIS DRAWING SHALL NOT BE USED FOR CONSTRUCTION PURPOSES UNTIL SO APPROVED. ALL INTERIOR CONSTRUCTION AS PER A.B.C.-2019(AE).		
KEY PLAN		
ISSUES		DATE
ISSUE FOR REPORT		2021-05-28
REVISIONS		DATE
		
SEAL		
CLIENT		
PRIME CONSULTANT		
 iwanski architecture 509 2nd Street SW, Calgary AB T2P 1N8 p 403.457.5464		
CONSULTANTS		
PROJECT		
OLD FIREHALL NO. 1 HERITAGE CONSERVATION		
140 6TH AVENUE SE, CALGARY, AB, T2A 4X1		
DRAWING TITLE		
SECTIONS		
PROJECT NO	DRAWN	S.B.
20032	CHECKED	A.S.
	DATE	20/11/20
DRAWING	REVISION	
A501		

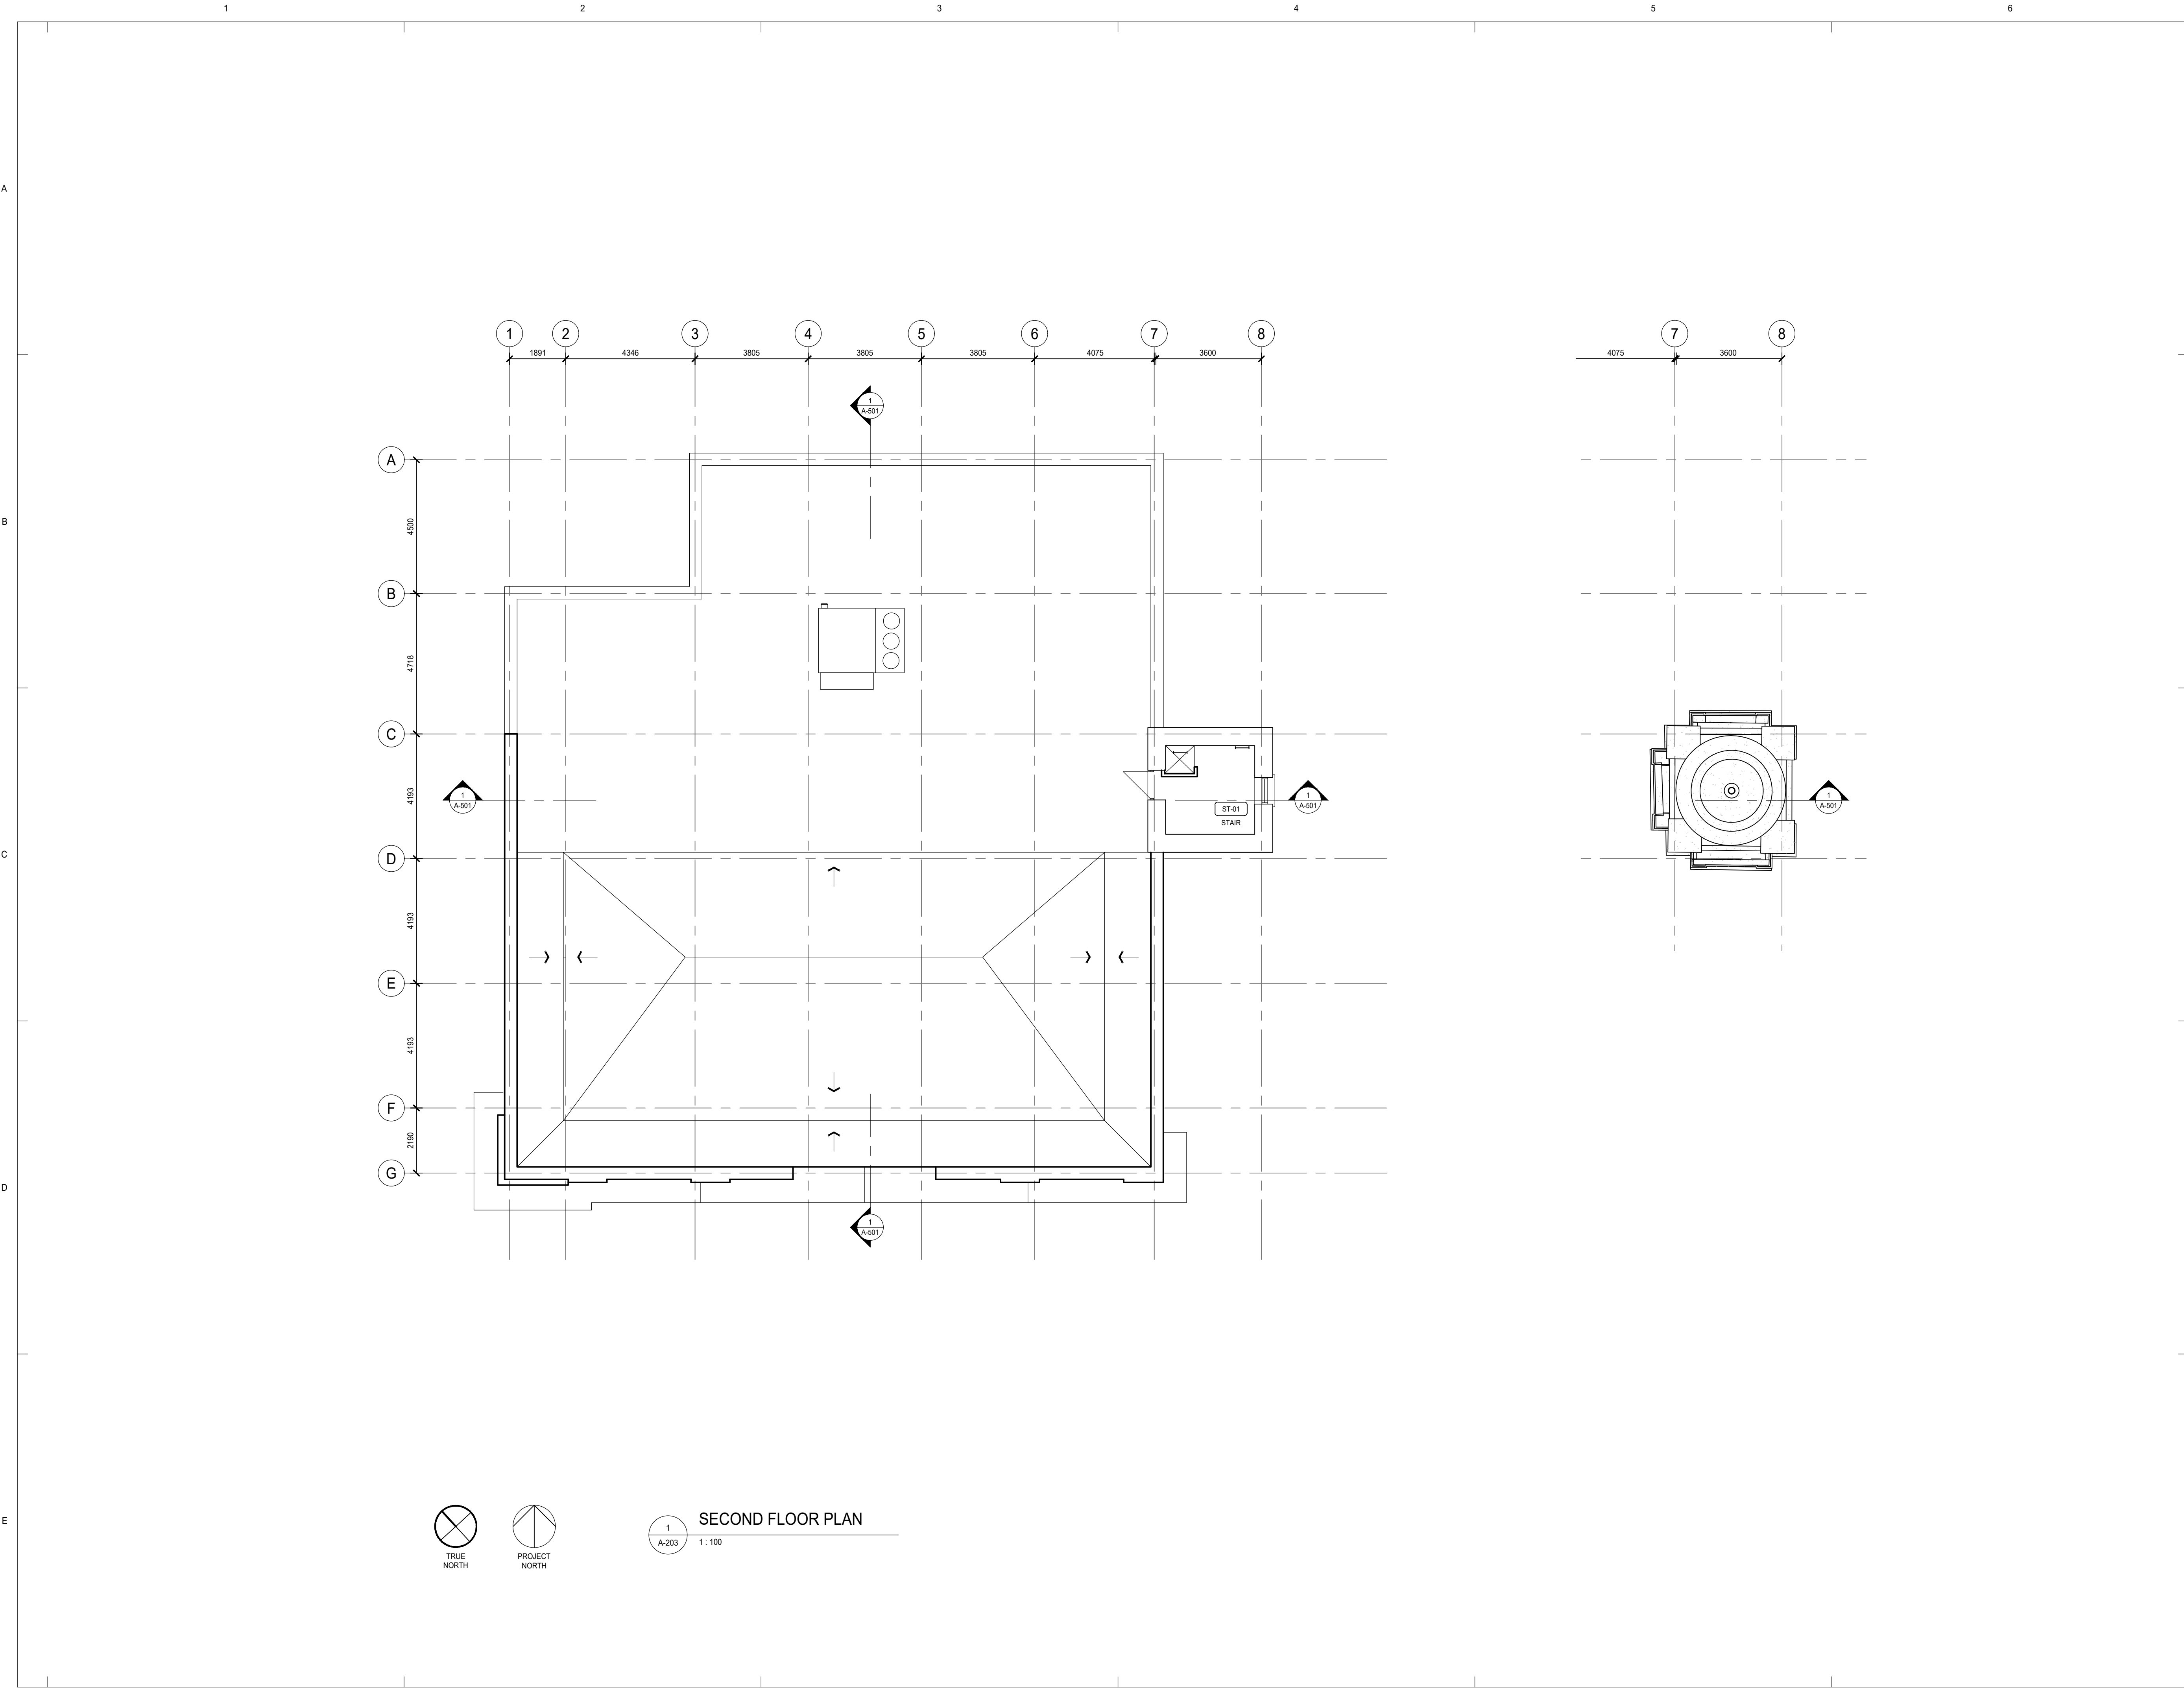

NOTES
COPYRIGHT RESERVED
THE CONTRACTOR SHALL CHECK AND VERIFY ALL
DIMENSIONS AND REPORT ALL ERRORS AND
OMISSIONS TO THE ARCHITECT. DRAWINGS ARE NOT
TO BE SCALED.
THIS DRAWING SHALL NOT BE USED FOR
CONSTRUCTION PURPOSES UNTIL SO APPROVED.
ALL INTERIOR CONSTRUCTION AS PER A.B.C.-2019(AE).

KEY PLAN

ISSUES
ISSUE FOR REPORT
DATE
2021-05-28

REVISIONS
1
DATE

SEAL

CLIENT

PRIME CONSULTANT
iwanski architecture
309 2nd Street SW, Calgary AB
T2P 1N8 p 403.457.5464

CONSULTANTS

PROJECT
**OLD FIREHALL NO. 1
HERITAGE CONSERVATION**
140 6TH AVENUE SE, CALGARY, AB, T3A 4X1

DRAWING TITLE
ROOF PLAN

PROJECT NO
20032
DRAWN
CHECKED
DATE
S.B.
A.S.
21/05/28

DRAWING
A204
REVISION
1