




## 25 Avenue SE LRT Grade Separation Study Refined Concept B - Bi-Directional Median Flyover

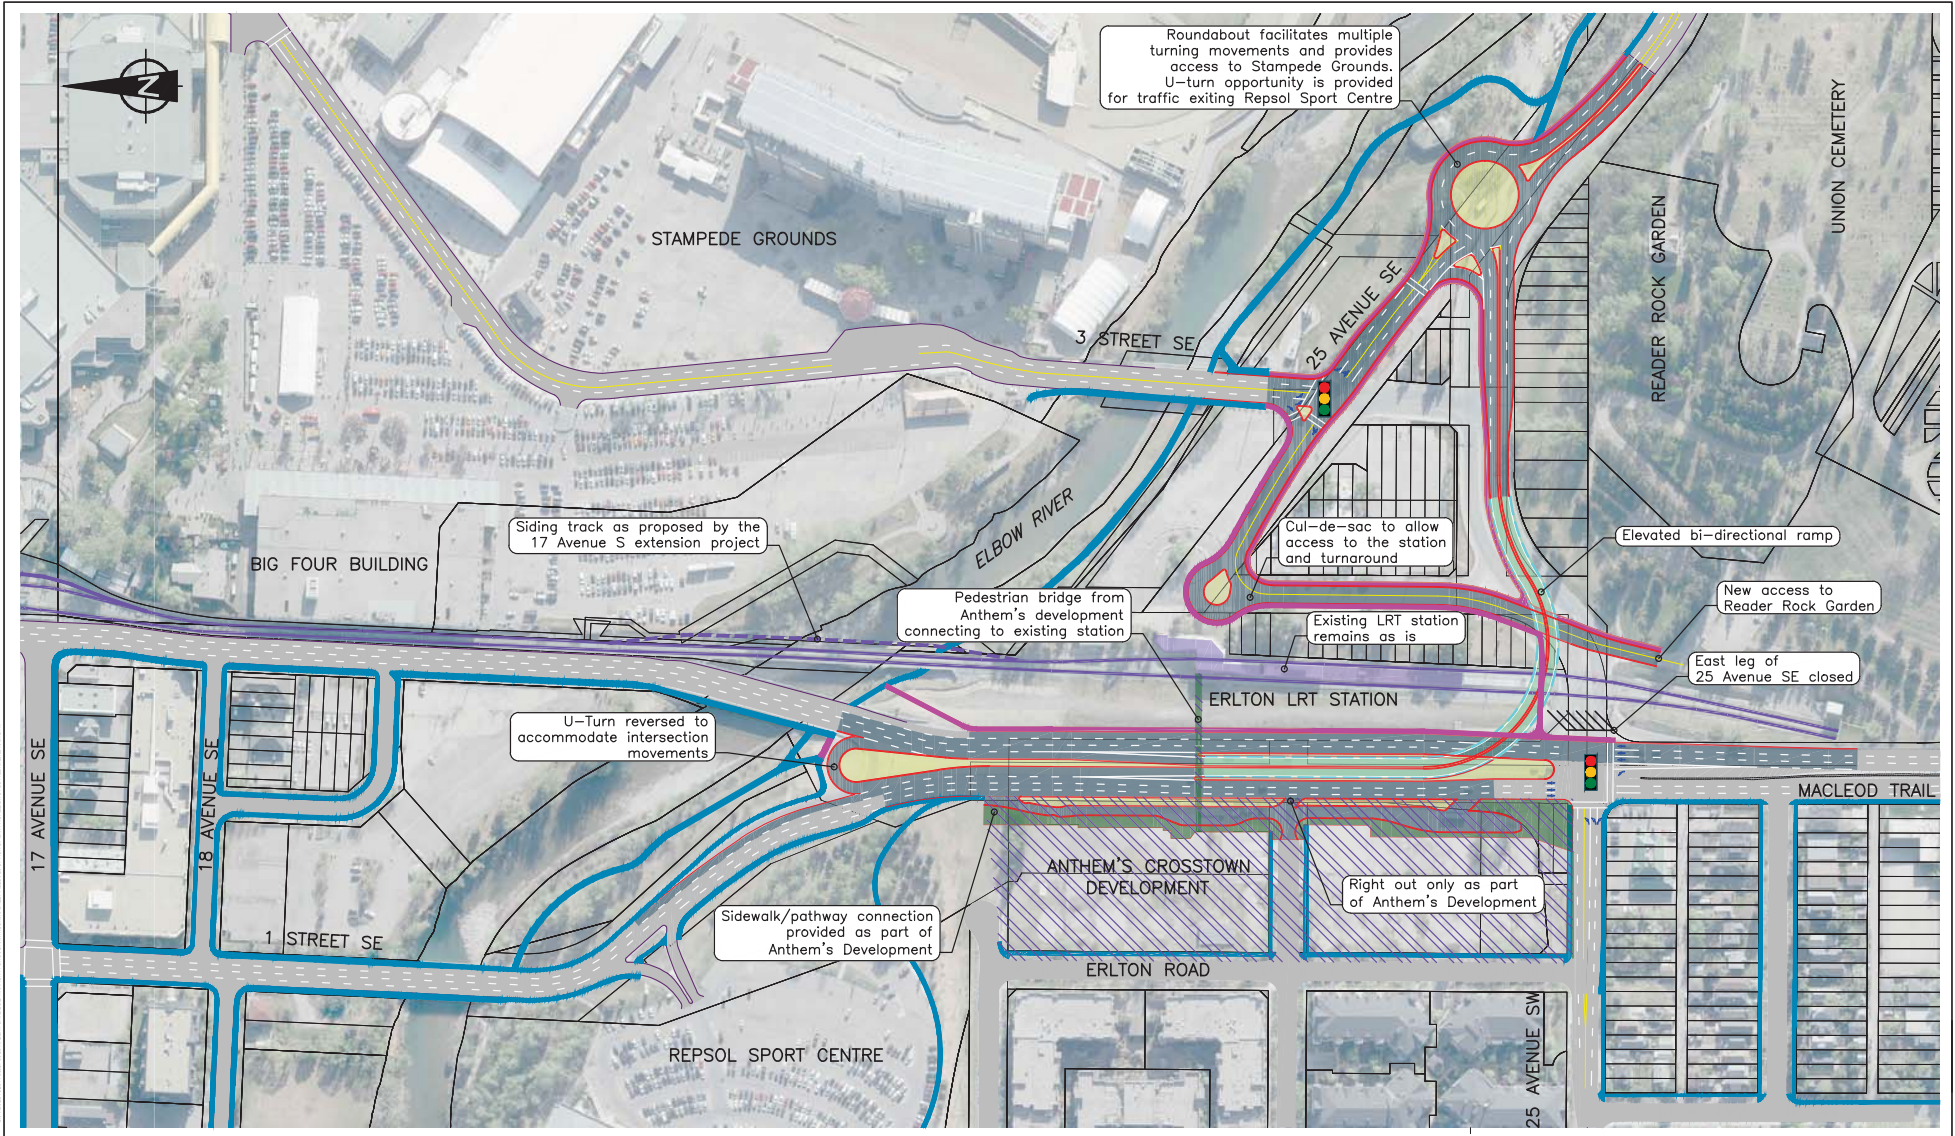

### Legend

EXISTING PAVEMENT	NEW / ALTERED PAVEMENT	PROPOSED CURB & GUTTER
EXISTING PATHWAY	PROPOSED STRUCTURE	PROPOSED CONCRETE BARRIER
EXISTING ERLTON STATION	PROPOSED CONCRETE SURFACING	PROPOSED ERLTON STATION
EXISTING LRT TRACKS	PROPOSED PATHWAY/ SIDEWALK	PROPOSED LRT TRACK
ANTHEM'S PEDESTRIAN CONNECTIONS	PROPOSED PEDESTRIAN OVERPASS	ROAD STATIONING
ANTHEM'S DEVELOPMENT	FLOODWAY	LRT STATIONING