


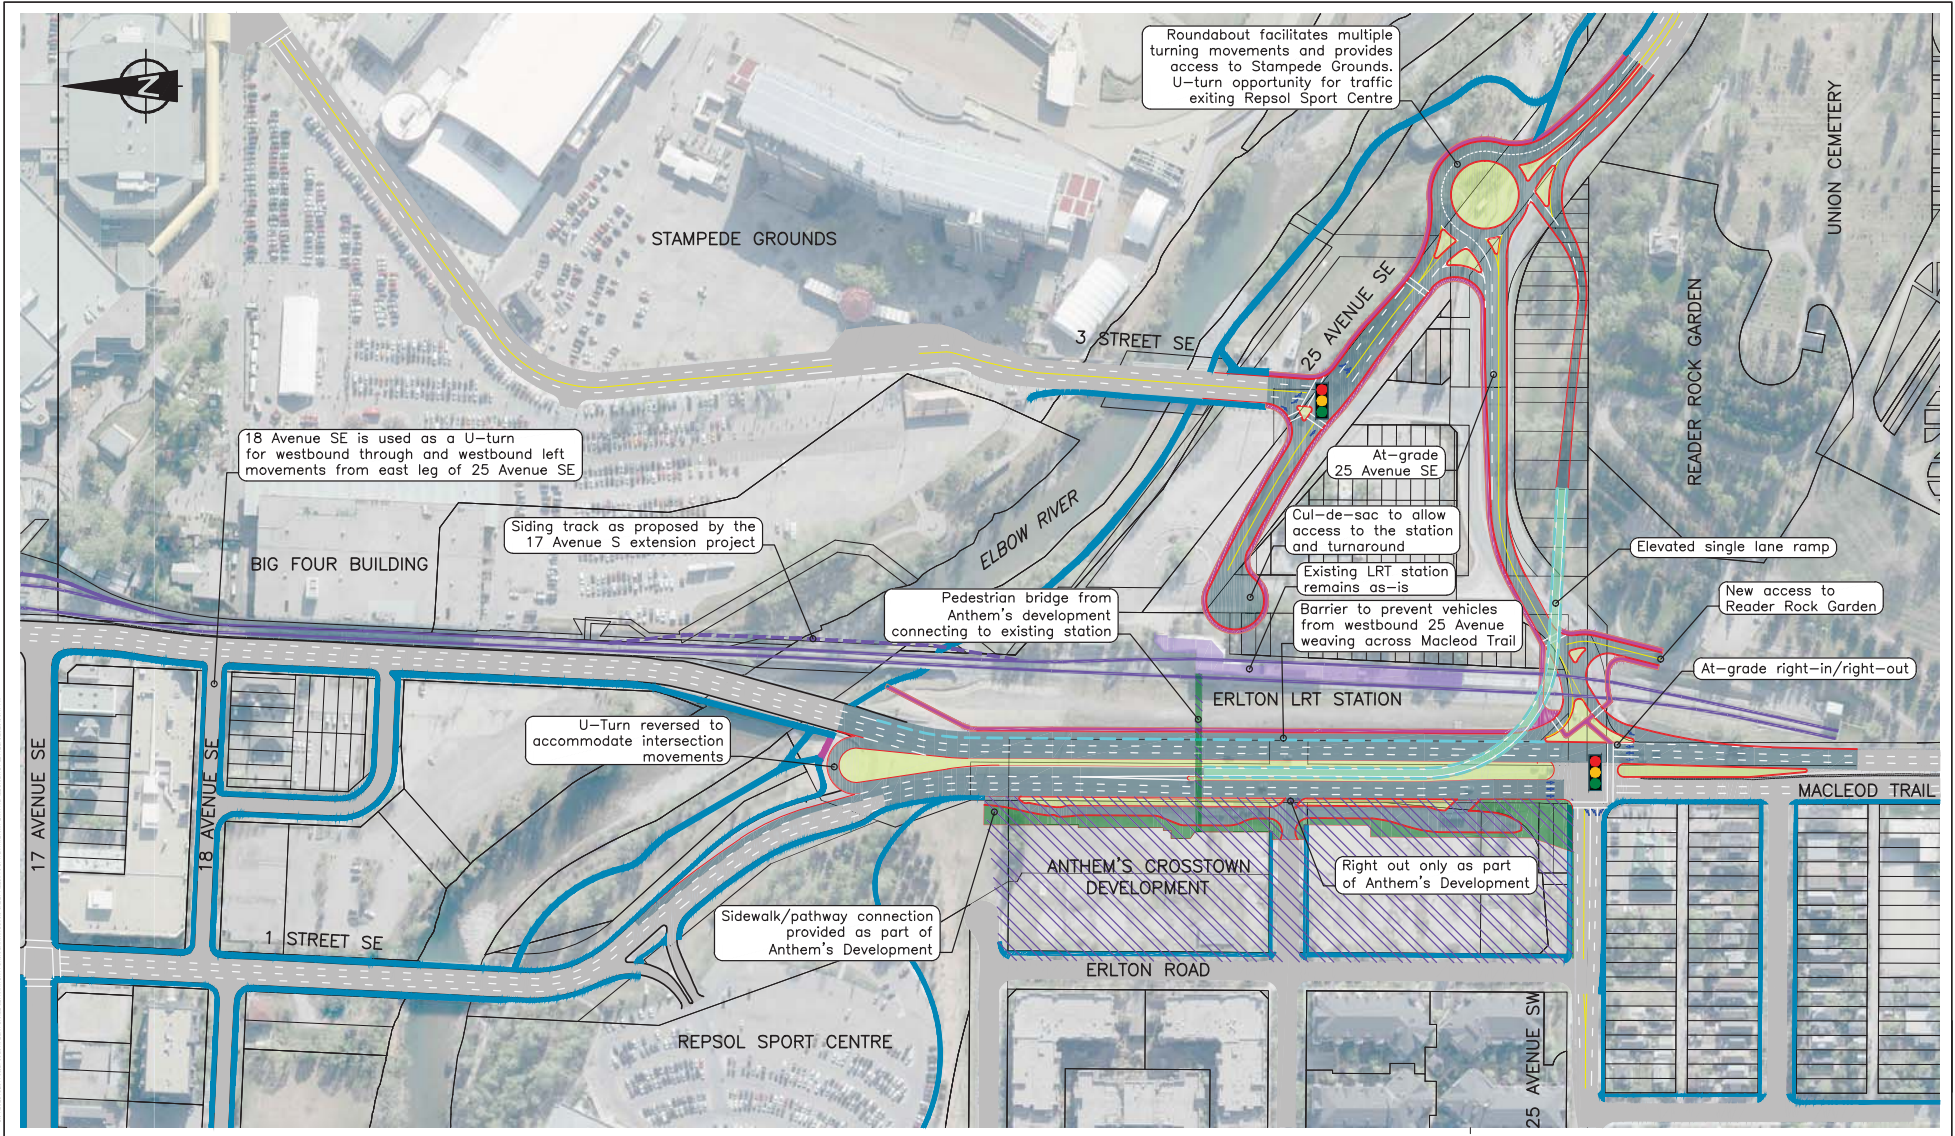

25 Avenue SE LRT Grade Separation Study Refined Concept B2 - Single Lane Median Flyover



Legend

EXISTING PAVEMENT	NEW / ALTERED PAVEMENT	PROPOSED CURB & GUTTER
EXISTING PATHWAY	PROPOSED STRUCTURE	PROPOSED CONCRETE BARRIER
EXISTING ERLTON STATION	PROPOSED CONCRETE SURFACING	PROPOSED ERLTON STATION
EXISTING LRT TRACKS	PROPOSED PATHWAY/ SIDEWALK	PROPOSED LRT TRACK
ANHEM'S PEDESTRIAN CONNECTIONS	PROPOSED PEDESTRIAN OVERPASS	ROAD STATIONING
ANHEM'S DEVELOPMENT	FLOODWAY	LRT STATIONING