



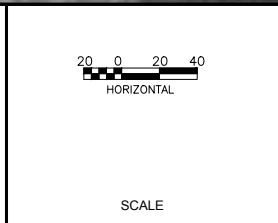

SW27-23-28-4
BALMON INVESTMENTS LTD.
BALMON INVESTMENTS LTD.
CARTRADAN HOLDINGS LTD.
DEZI HOLDINGS LTD.
MARKIS HOLDINGS LTD.
MADACALO, INVSETMENTS LTS.

CONSULTANT
PARSONS
ISL Engineering and Land Services

LEGEND	
	ROAD CLOSURE
	PROPOSED GRADING LIMIT
	PROPOSED ROW
	PROPOSED PATHWAY
	EDGE OF PAVEMENT
	PAVEMENT MARKINGS
	SHOULDER
	GEOMETRIC POINT MARKER

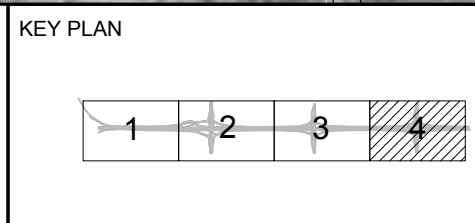


FUNCTIONAL PLANNING STUDY GLENMORE TRAIL EAST - STONEY TR TO RAINBOW RD PLAN GLENMORE TRAIL STA 4+100 TO STA 5+600 ALIGNMENT DETAILS				
PHOTOGRAPHY DATE	HIGHWAY 560:02	DATE	SHEET 1 OF	PLAN XX


JOB No.

FILE M:\26500\26534_GlenmoreTr_11651_FPS\02_CADD\20_Drafting\203_Exhibits\Plan & Profiles\26534_RAINBOW_D01_PARSON_TEMPLATE.dwg DATE: 7/4/2017 5:37 PM BY: Adam Kehler


WB OFF RAMP

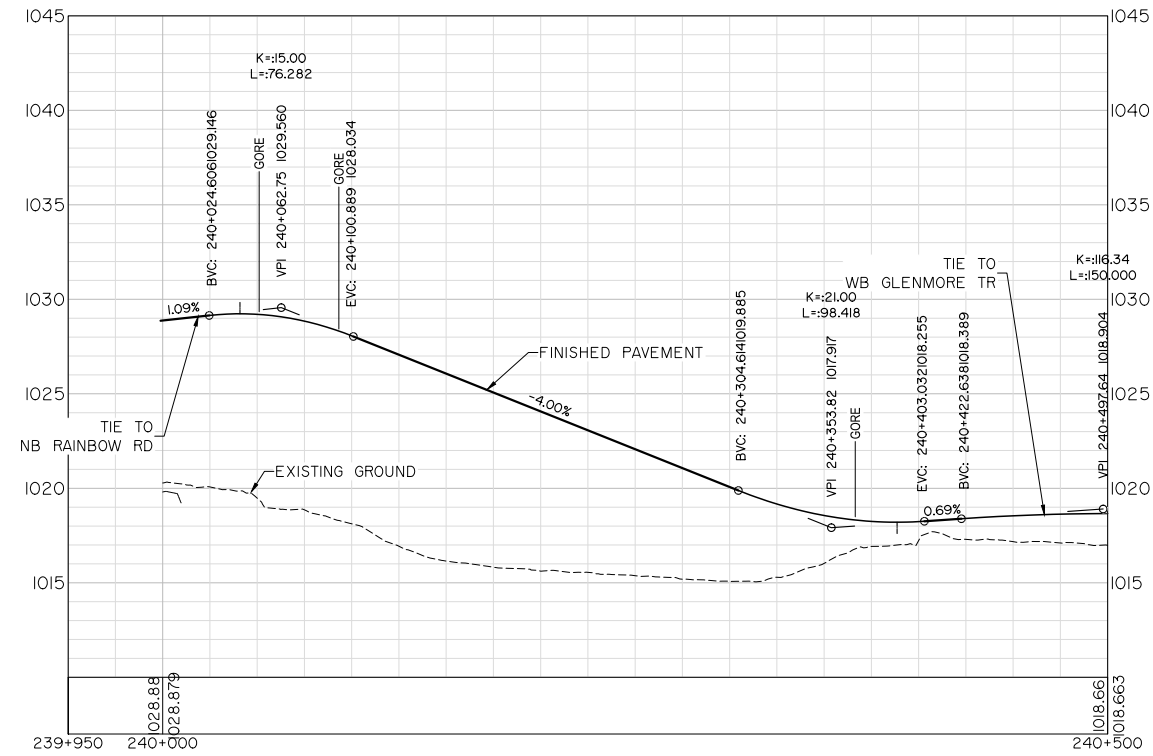


WB-NB

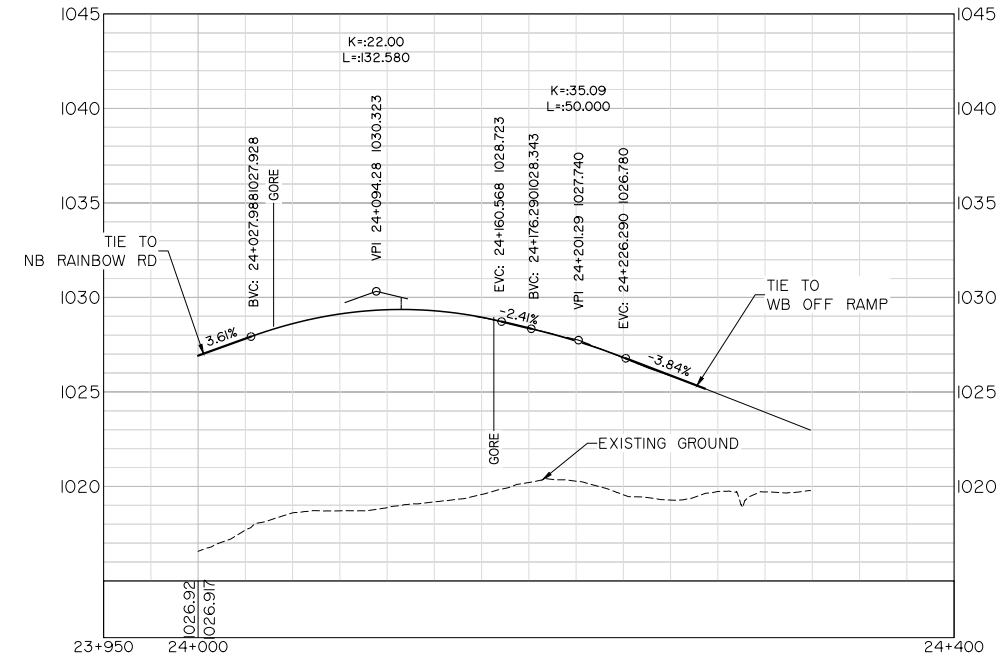

SB-WB


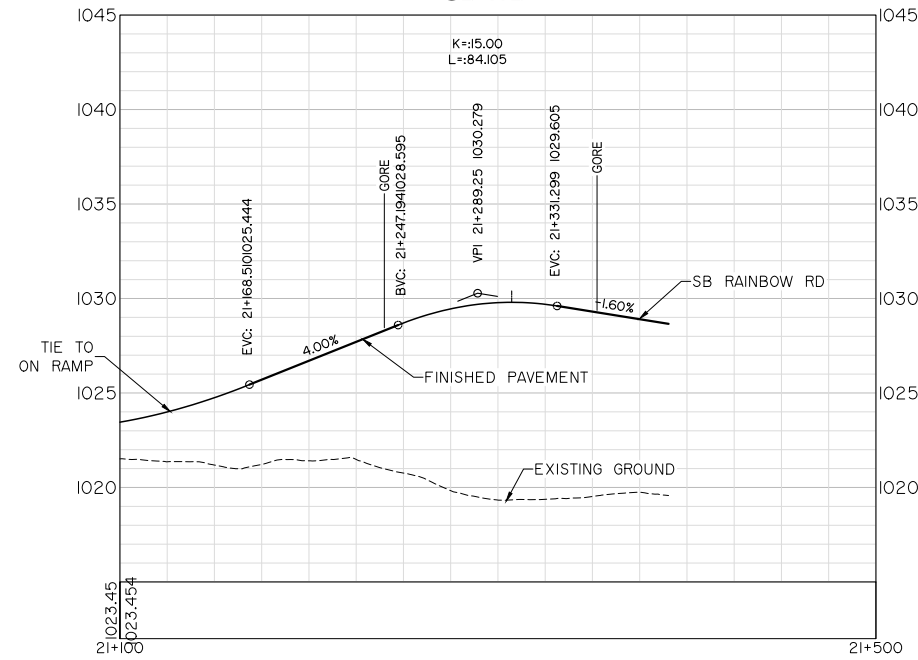


WB ON RAMP

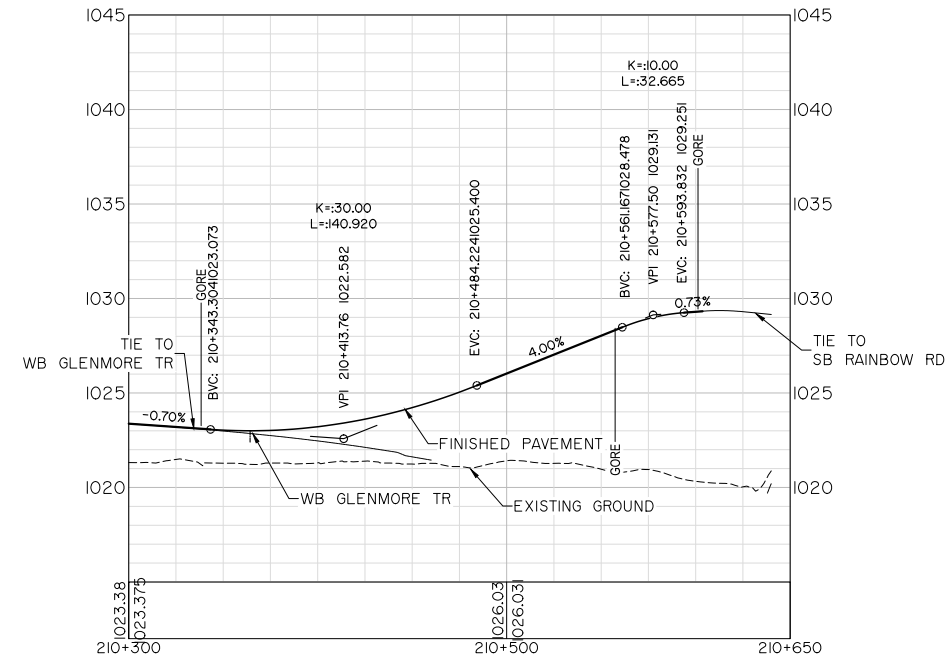

LEGEND

KEY PLAN



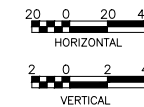
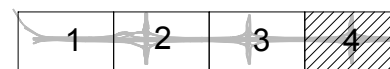


SCALE



FUNCTIONAL PLANNING STUDY
GLENMORE TRAIL EAST - STONEY TR TO RAINBOW RD
RAINBOW ROAD INTERCHANGE PROFILES
WB OFF RAMP, WB ON RAMP, WB-NB, SB-WB

PHOTOGRAPHY DATE	HIGHWAY 560.02	DATE	SHEET 2 OF	PLAN XX
------------------	-------------------	------	---------------	------------

JOB No.

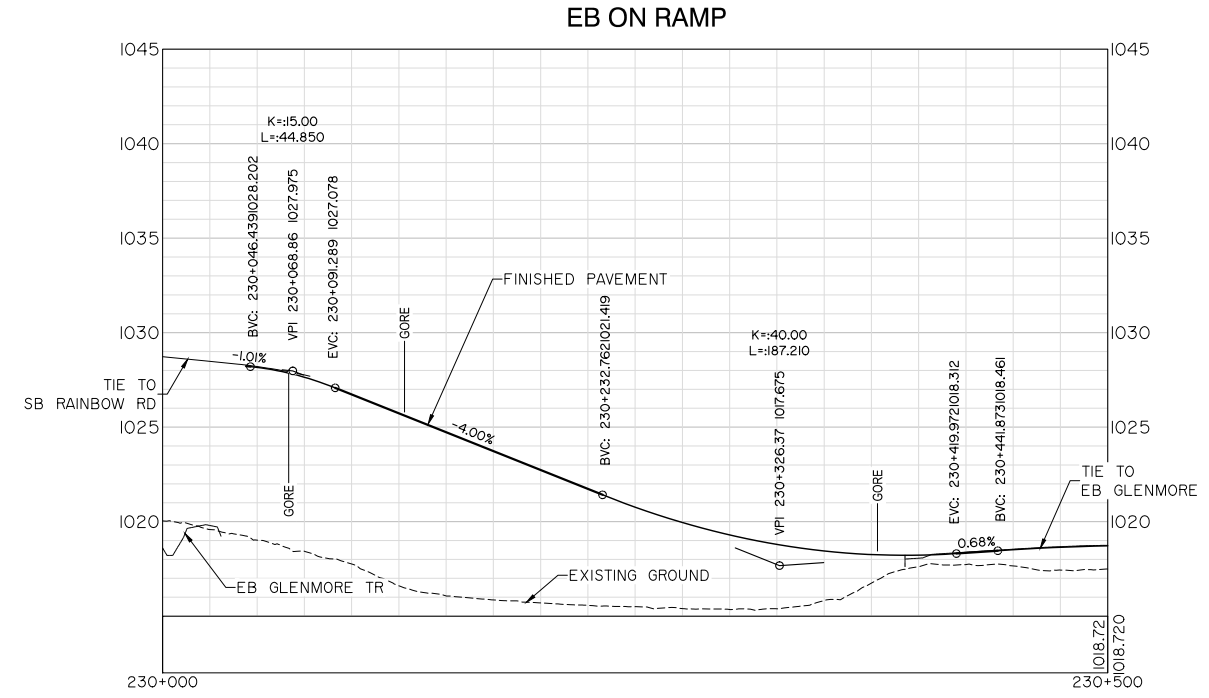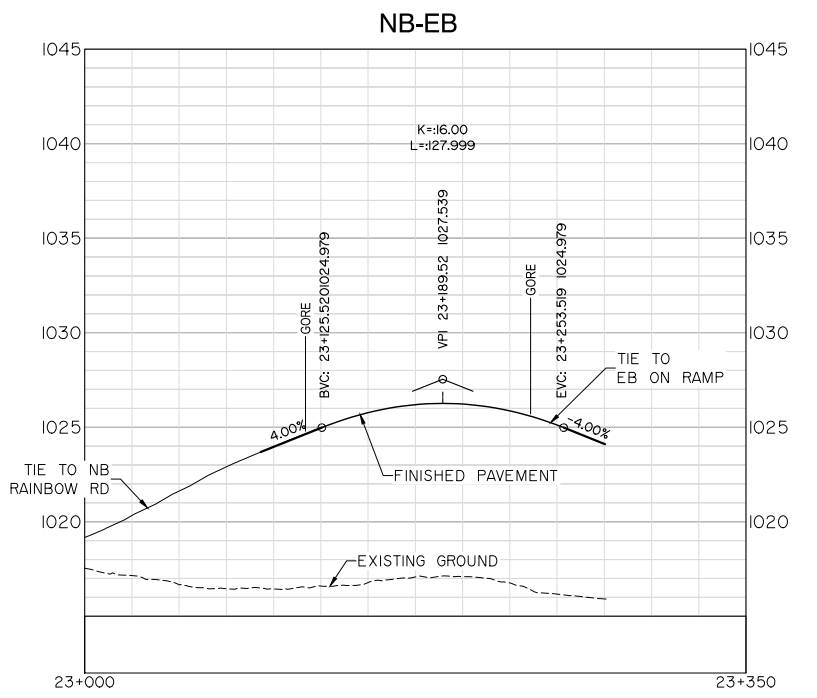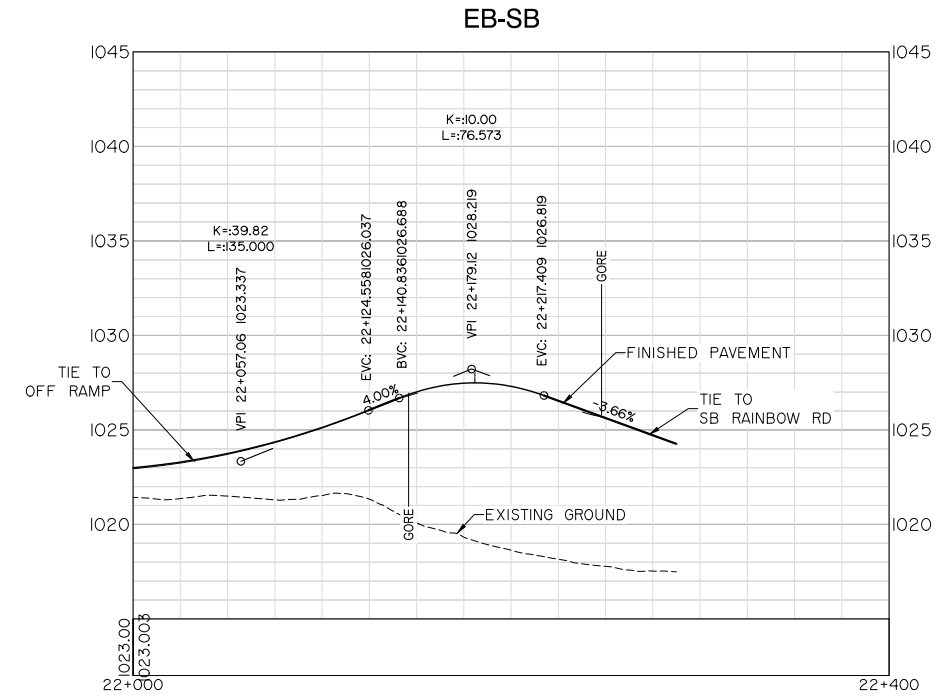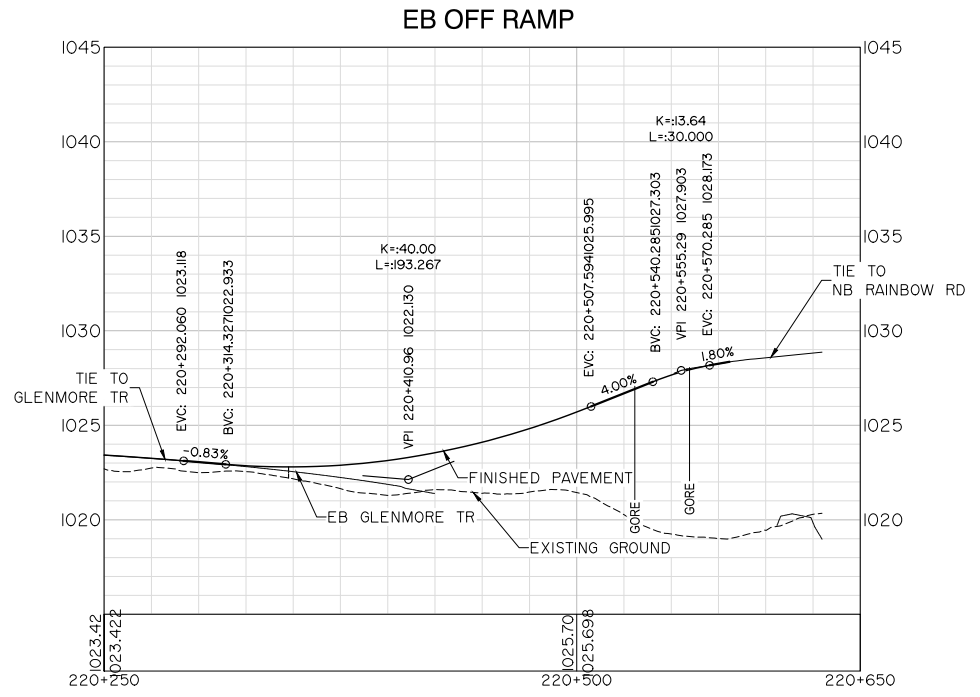

LEGEND

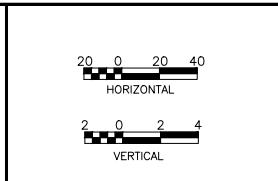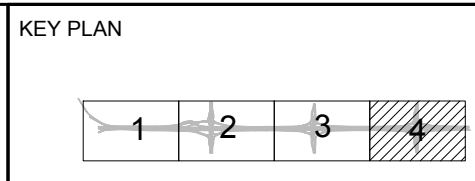


FUNCTIONAL PLANNING STUDY
GLENMORE TRAIL EAST - STONEY TR TO RAINBOW RD
RAINBOW ROAD INTERCHANGE PROFILES
EB OFF RAMP, EB ON RAMP, EB-SB, NB-EB


JOB No.	PHOTOGRAPHY DATE	HIGHWAY 560:02	DATE	SHEET 3 OF	PLAN XX
---------	------------------	-------------------	------	---------------	------------

FILE M:\26500\26500_CADD\20_Drawing\203_Exhibits\Plan & Profiles\26500_RAINBOW_DTL_PARSON_TEMPLATE.dwg DATE: 7/6/2017 8:26 AM BY: Adam Teeter

RAINBOW NB


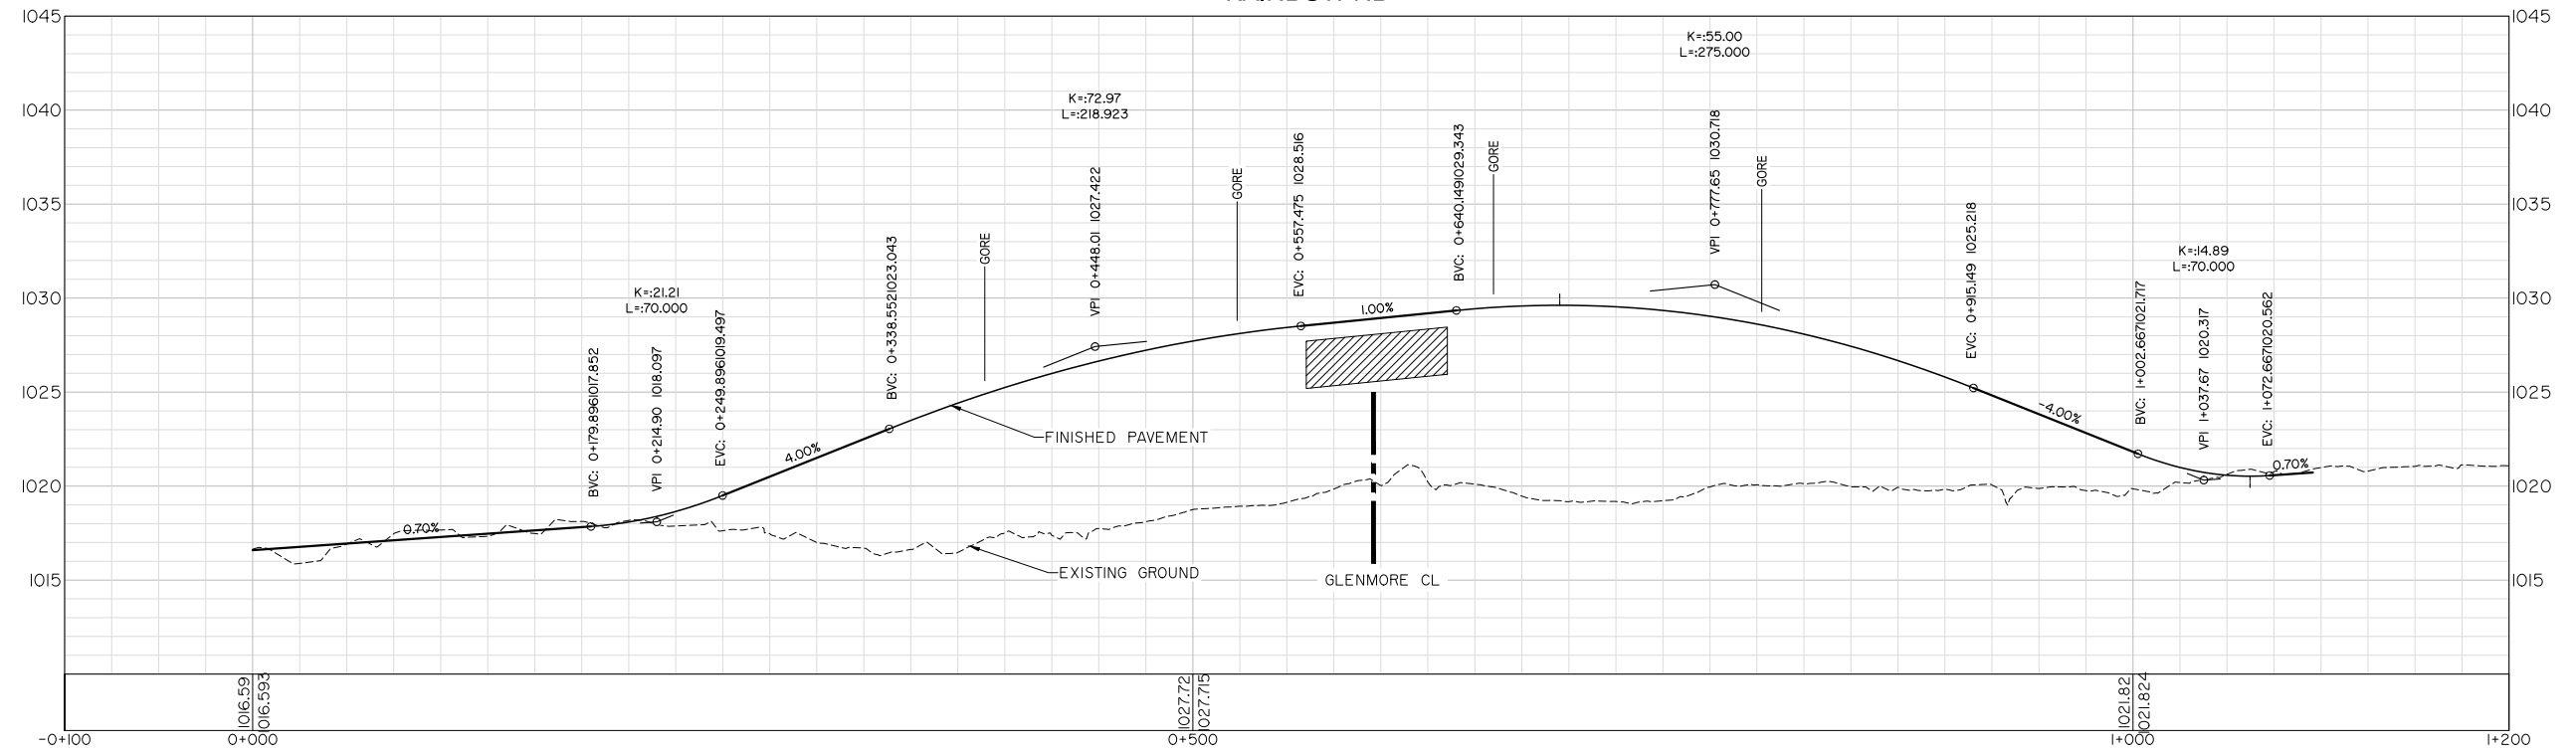


RAINBOW SB

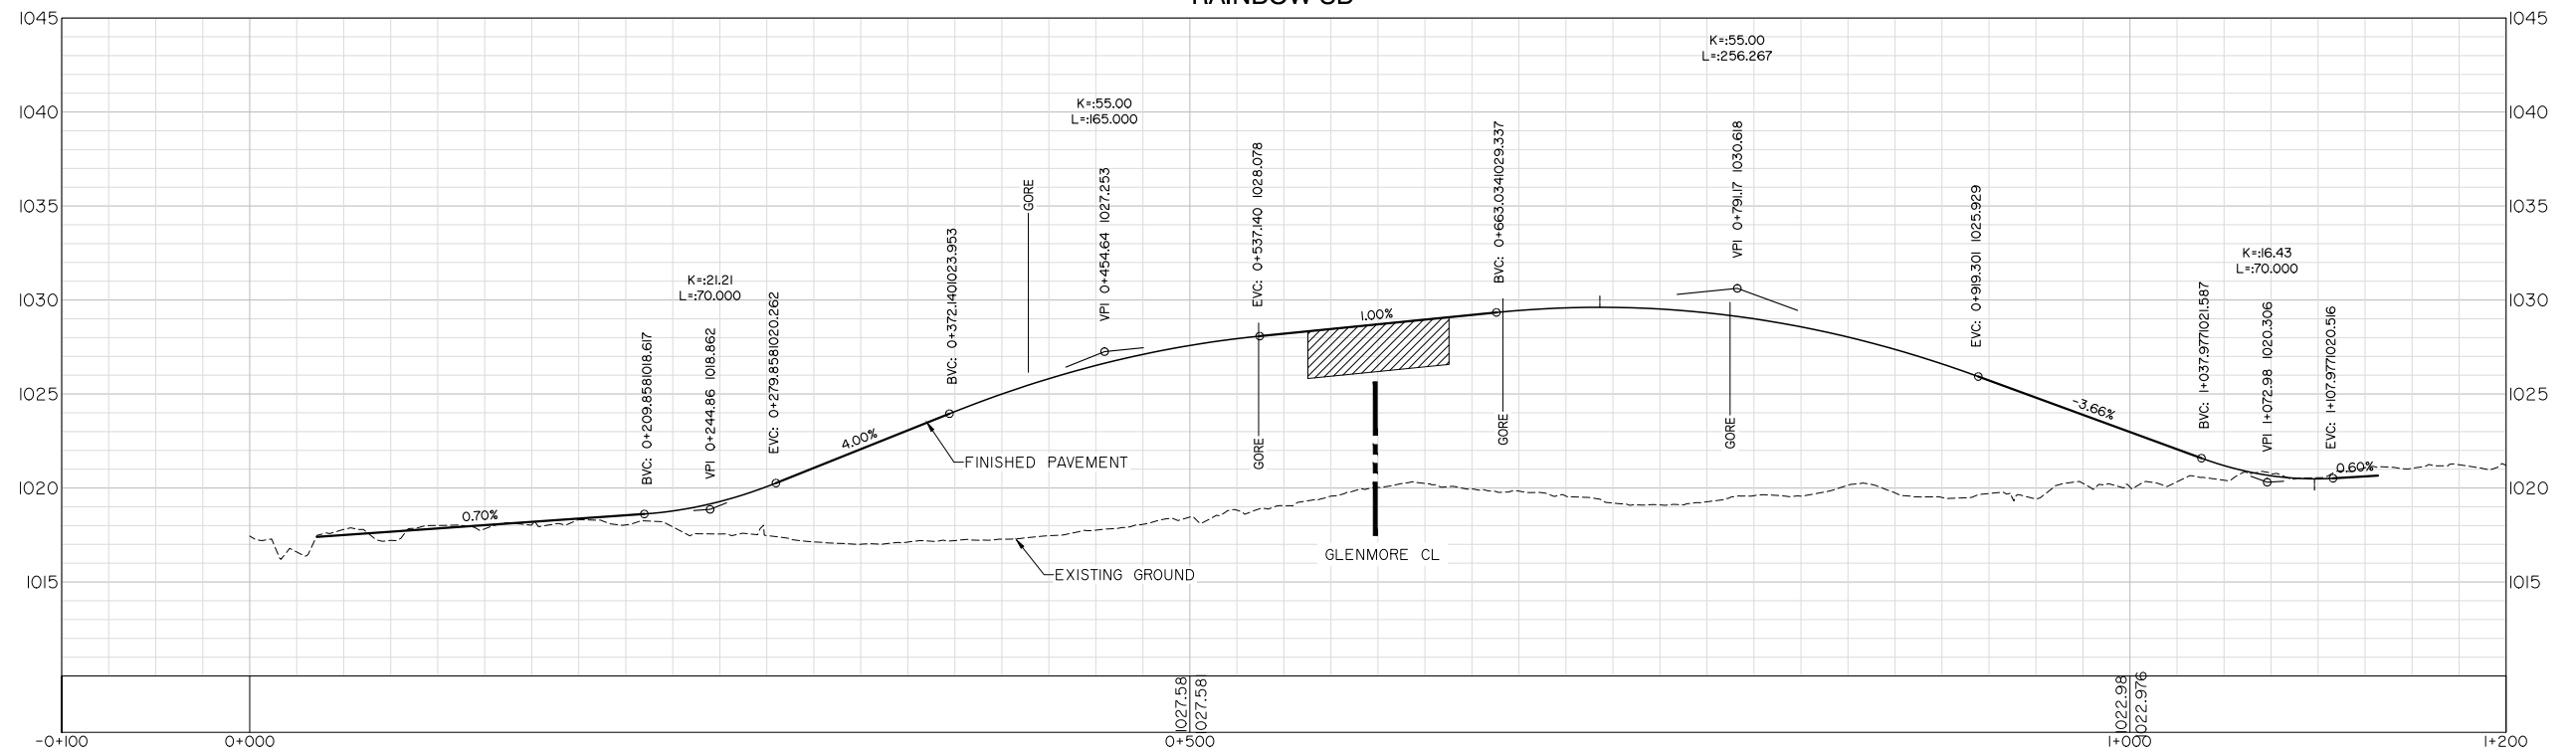

LEGEND

KEY PLAN

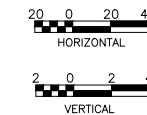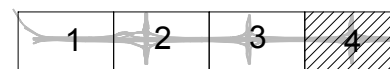

SCALE

FUNCTIONAL PLANNING STUDY GLENMORE TRAIL EAST - STONEY TR TO RAINBOW RD PLAN RAINBOW ROAD INTERCHANGE PROFILES RAINBOW ROAD NB & SB

PHOTOGRAPHY DATE	HIGHWAY 560:02	DATE	SHEET 4 OF	PLAN XX
------------------	-------------------	------	---------------	------------

JOB No.