



KEY PLAN

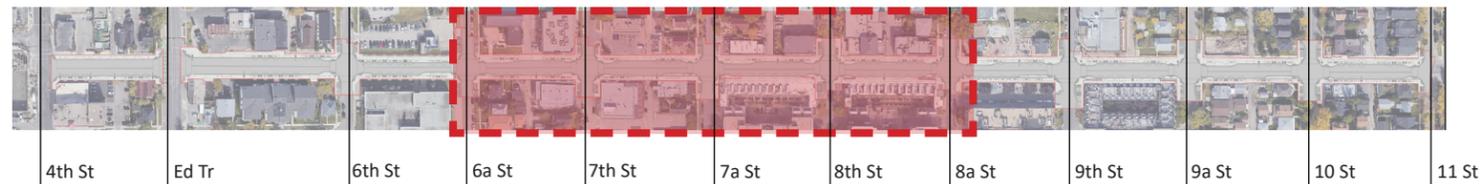

**NOTES:**

- STREETScape INCLUDES NEW PEDESTRIAN RAMPS WITH TACTILE WARNING PLATES AT ALL INTERSECTIONS
- STREETScape INCLUDES NEW PEDESTRIAN AND ROADWAY STREET LIGHTS
- CROSSWALKS, LINE PAINTING AND PAINT ARE FOR CONCEPTUAL PURPOSES ONLY; ULTIMATE CROSSWALKS, PARKING AND PAVEMENT MARKING TO BE DETERMINED
- DETAILED DESIGN SUBJECT TO CHANGE AS PART OF CONSTRUCTION TO FACILITATE SITE CONDITIONS

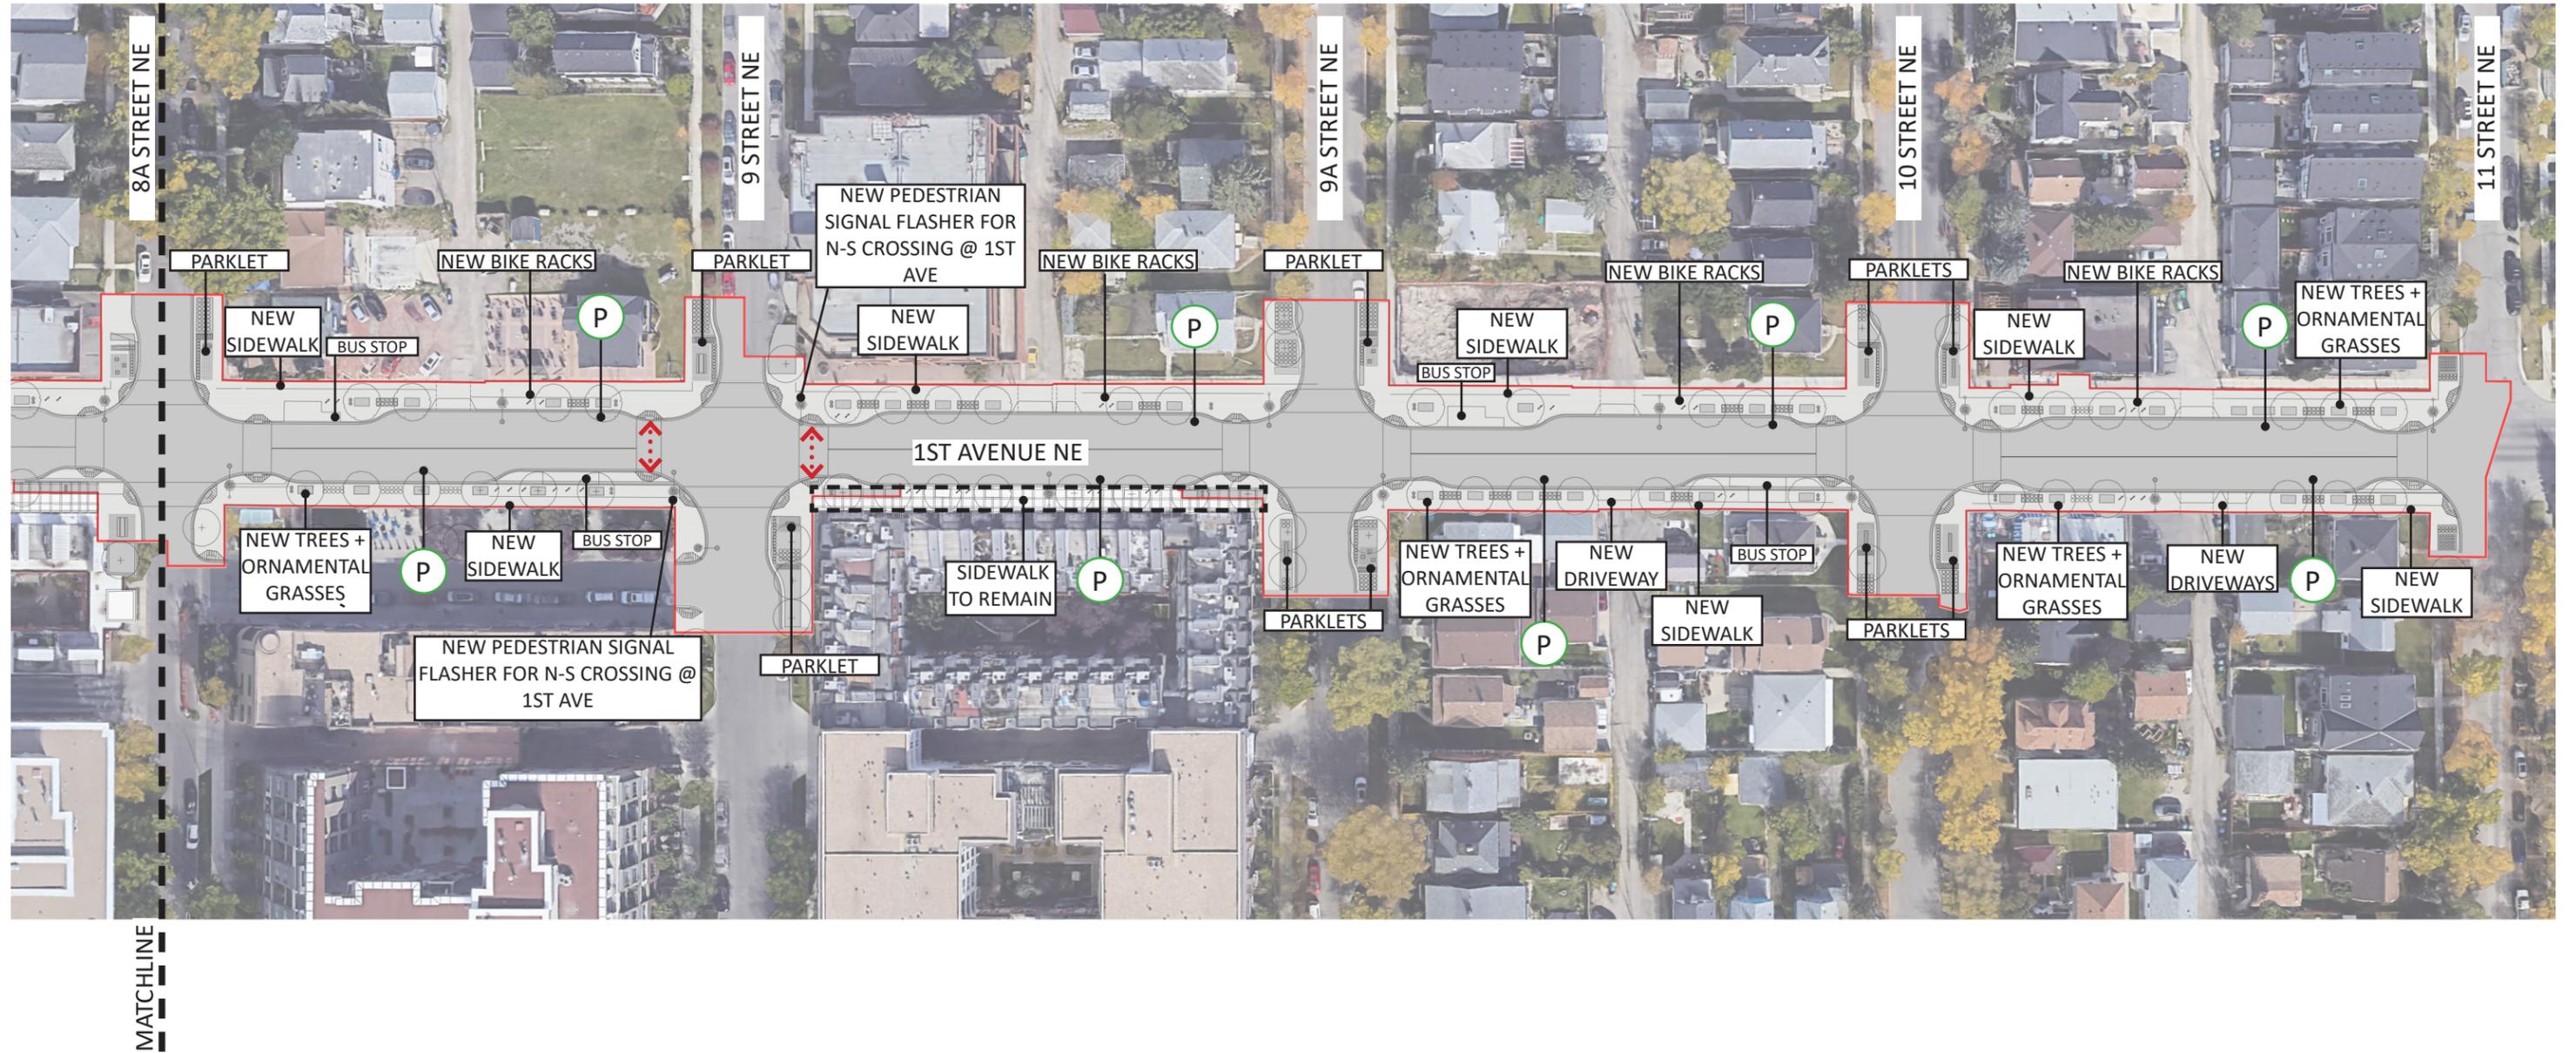

KEY PLAN



**NOTES:**

- STREETScape INCLUDES NEW PEDESTRIAN RAMPS WITH TACTILE WARNING PLATES AT ALL INTERSECTIONS
- STREETScape INCLUDES NEW PEDESTRIAN AND ROADWAY STREET LIGHTS
- CROSSWALKS, LINE PAINTING AND PAINT ARE FOR CONCEPTUAL PURPOSES ONLY; ULTIMATE CROSSWALKS, PARKING AND PAVEMENT MARKING TO BE DETERMINED
- DETAILED DESIGN SUBJECT TO CHANGE AS PART OF CONSTRUCTION TO FACILITATE SITE CONDITIONS