


SITE PLAN
Shaw Millennium
Park

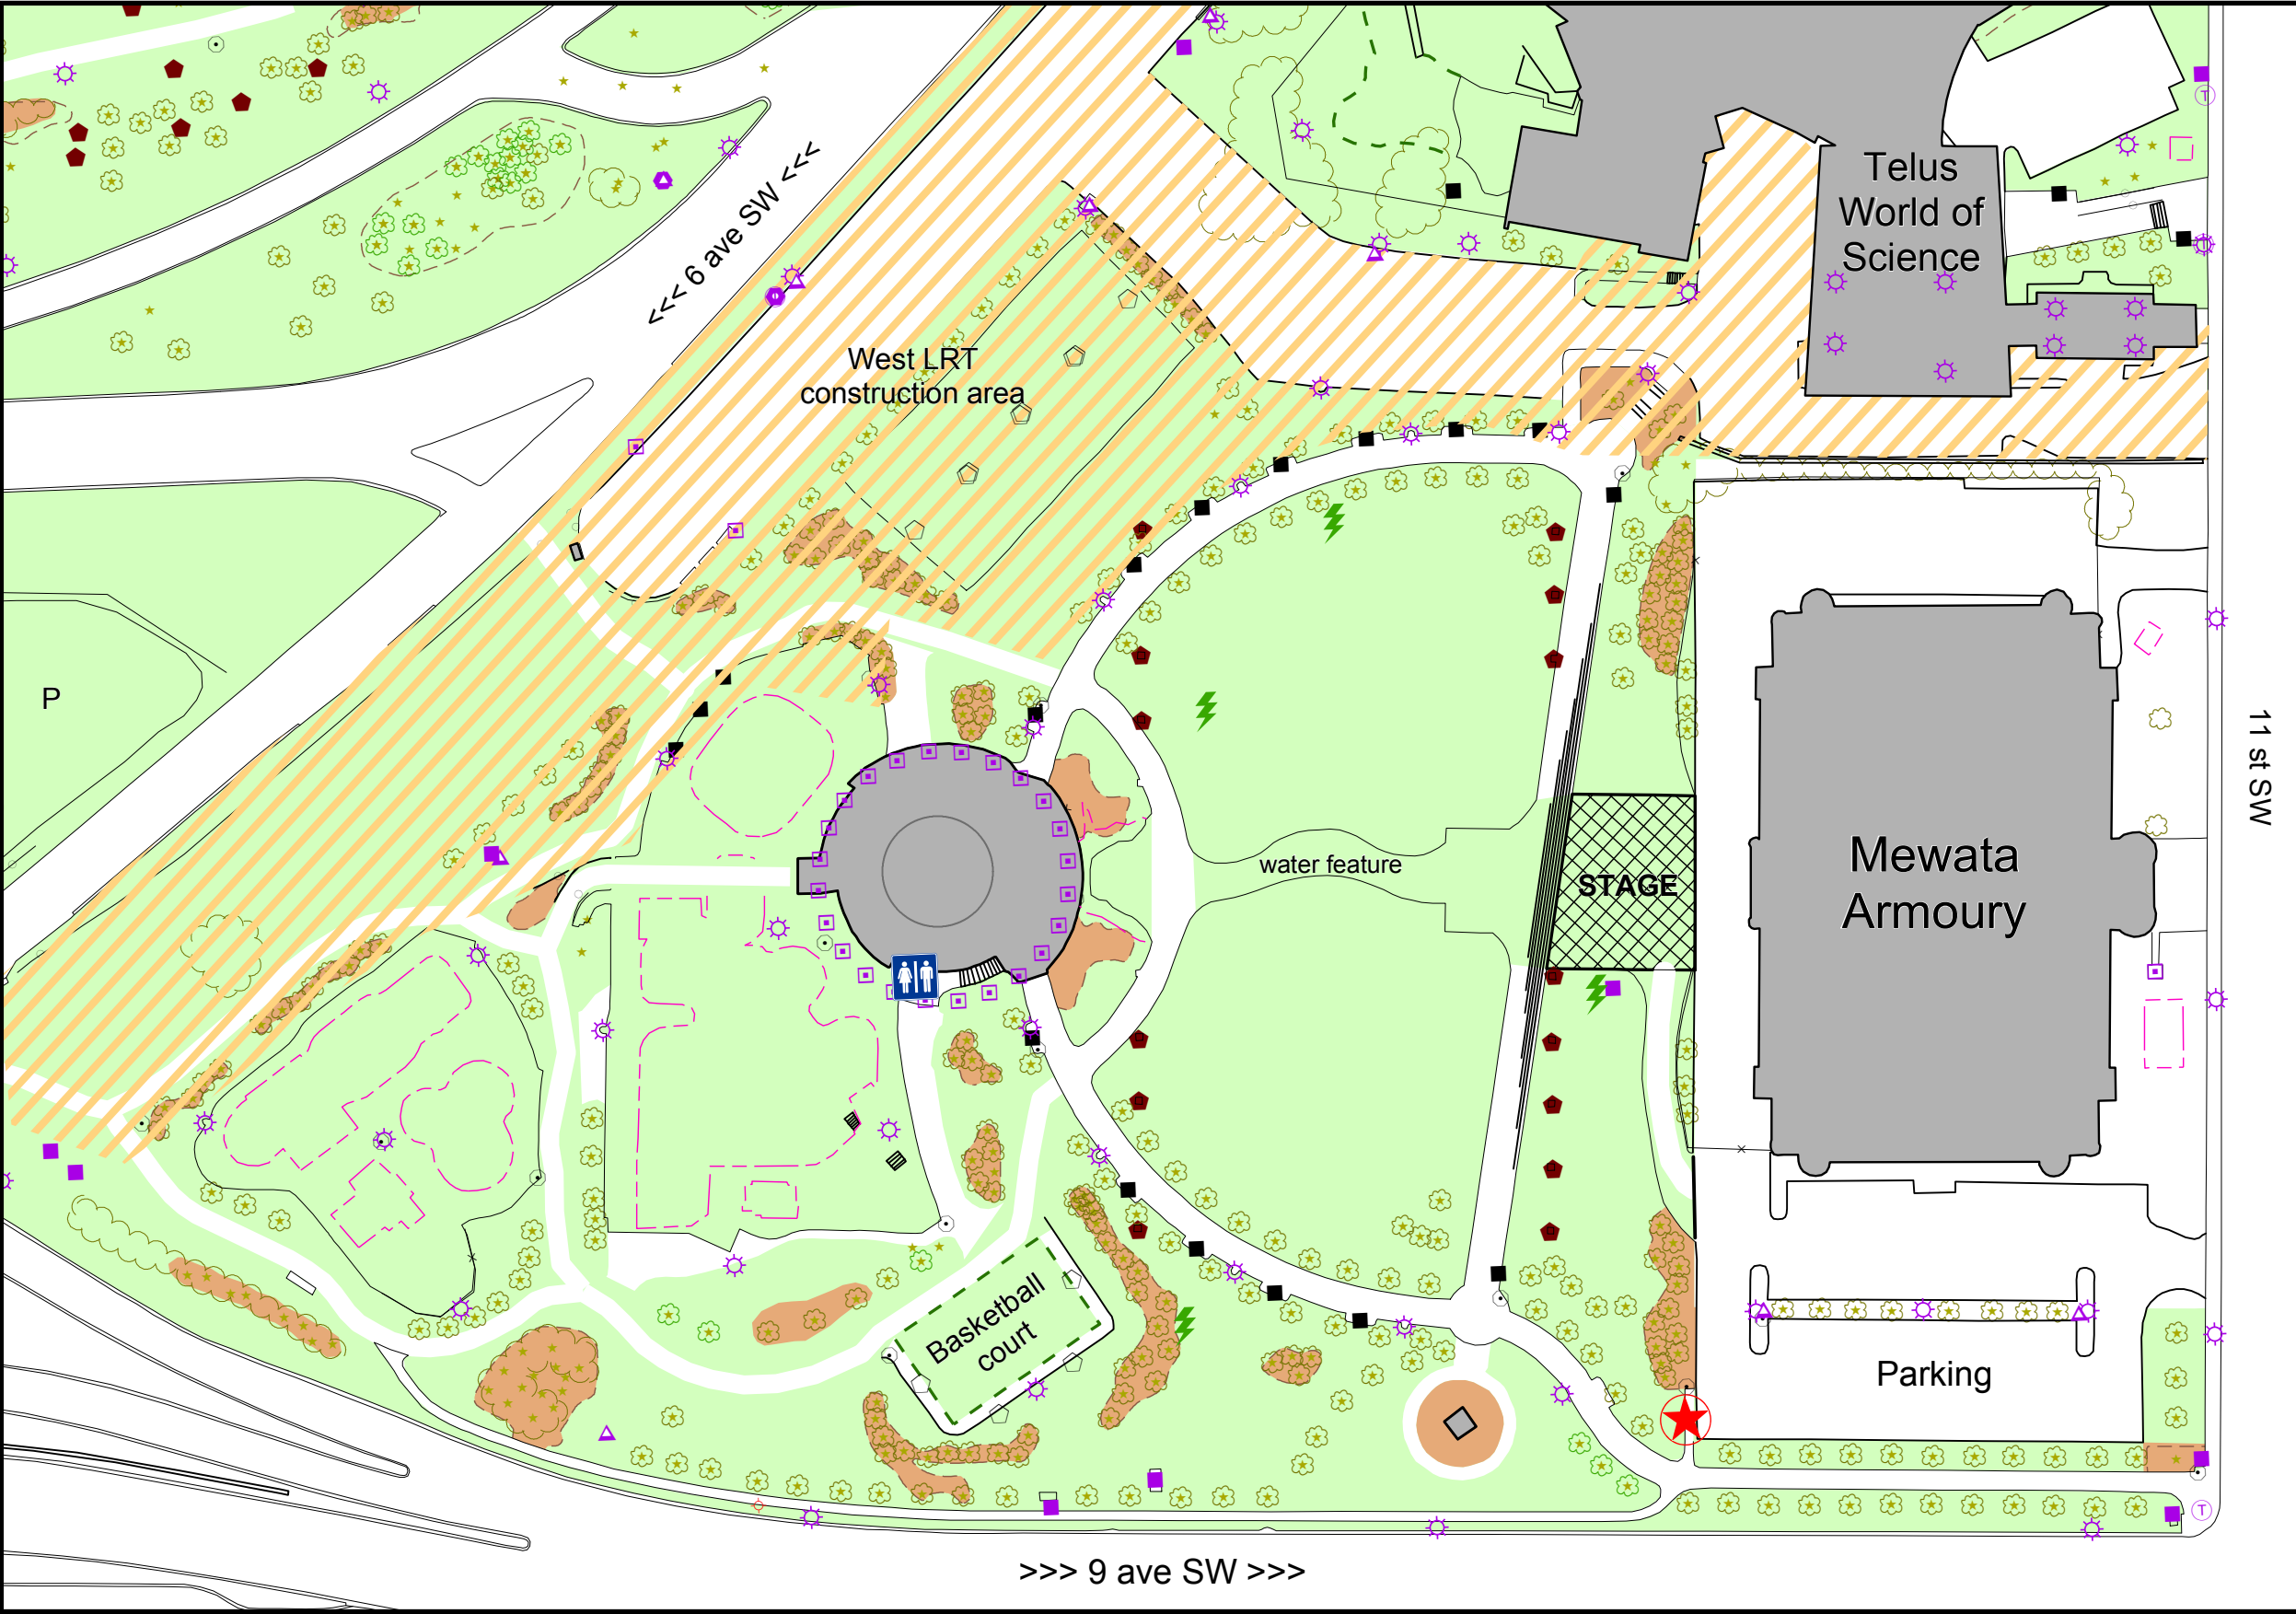

- Entrance point
- Public washroom symbols
- Potable water connection
- 15 amp 120v outlets
- Hydrant
- Electrical Cabinet
- Pedestal
- Power Pole
- Streetlight Pole
- Traffic Light Pole
- Misc Pole
- Cell Tower
- Overhead Sign Base
- Seat/Bench
- Garbage can
- Sign
- Goal Post
- Monument
- Tree (parks data)
- Unknown Point Feature
- Playfield / Playground
- Barbed Wire Fence
- Chain Link Fence
- Post and Cable Fence
- Subdivision Fence
- Wood Fence
- Sound Barrier
- Unknown linear feature
- Vegetation bed (parks)
- Vegetation Bed (DAS)
- Building
- Stage/Trailer
- Construction area