
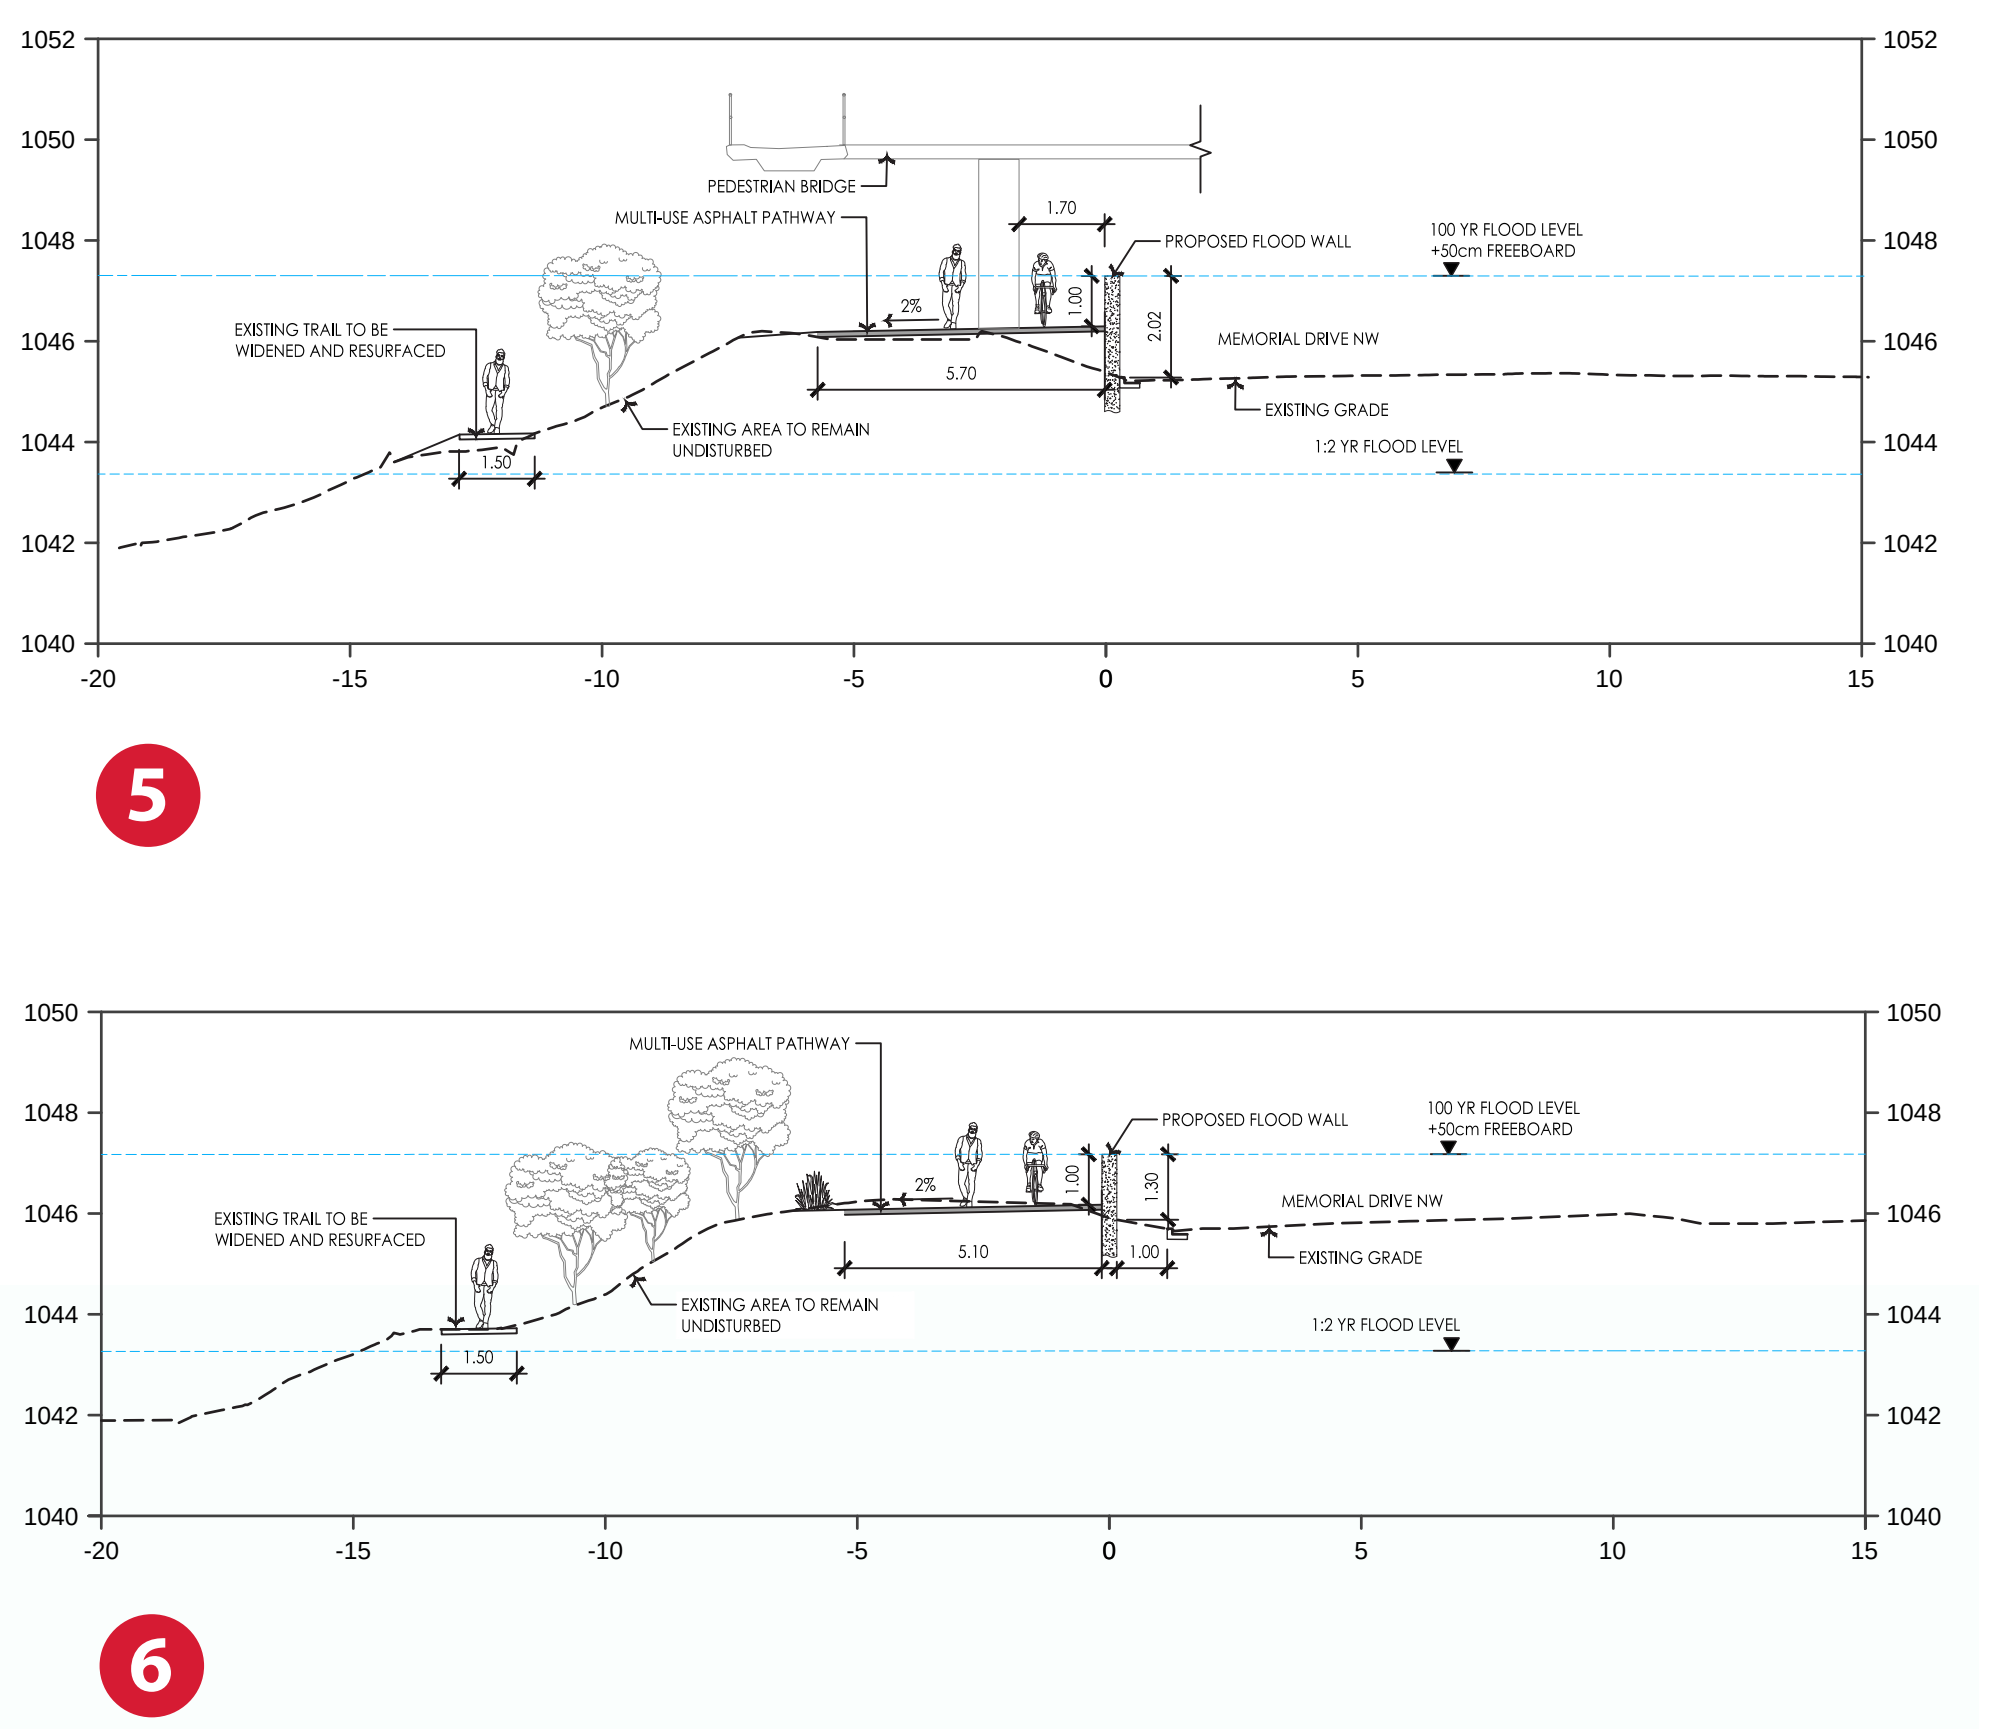


PRINCE'S ISLAND PEDESTRIAN BRIDGE & BOW RIVER ACCESS

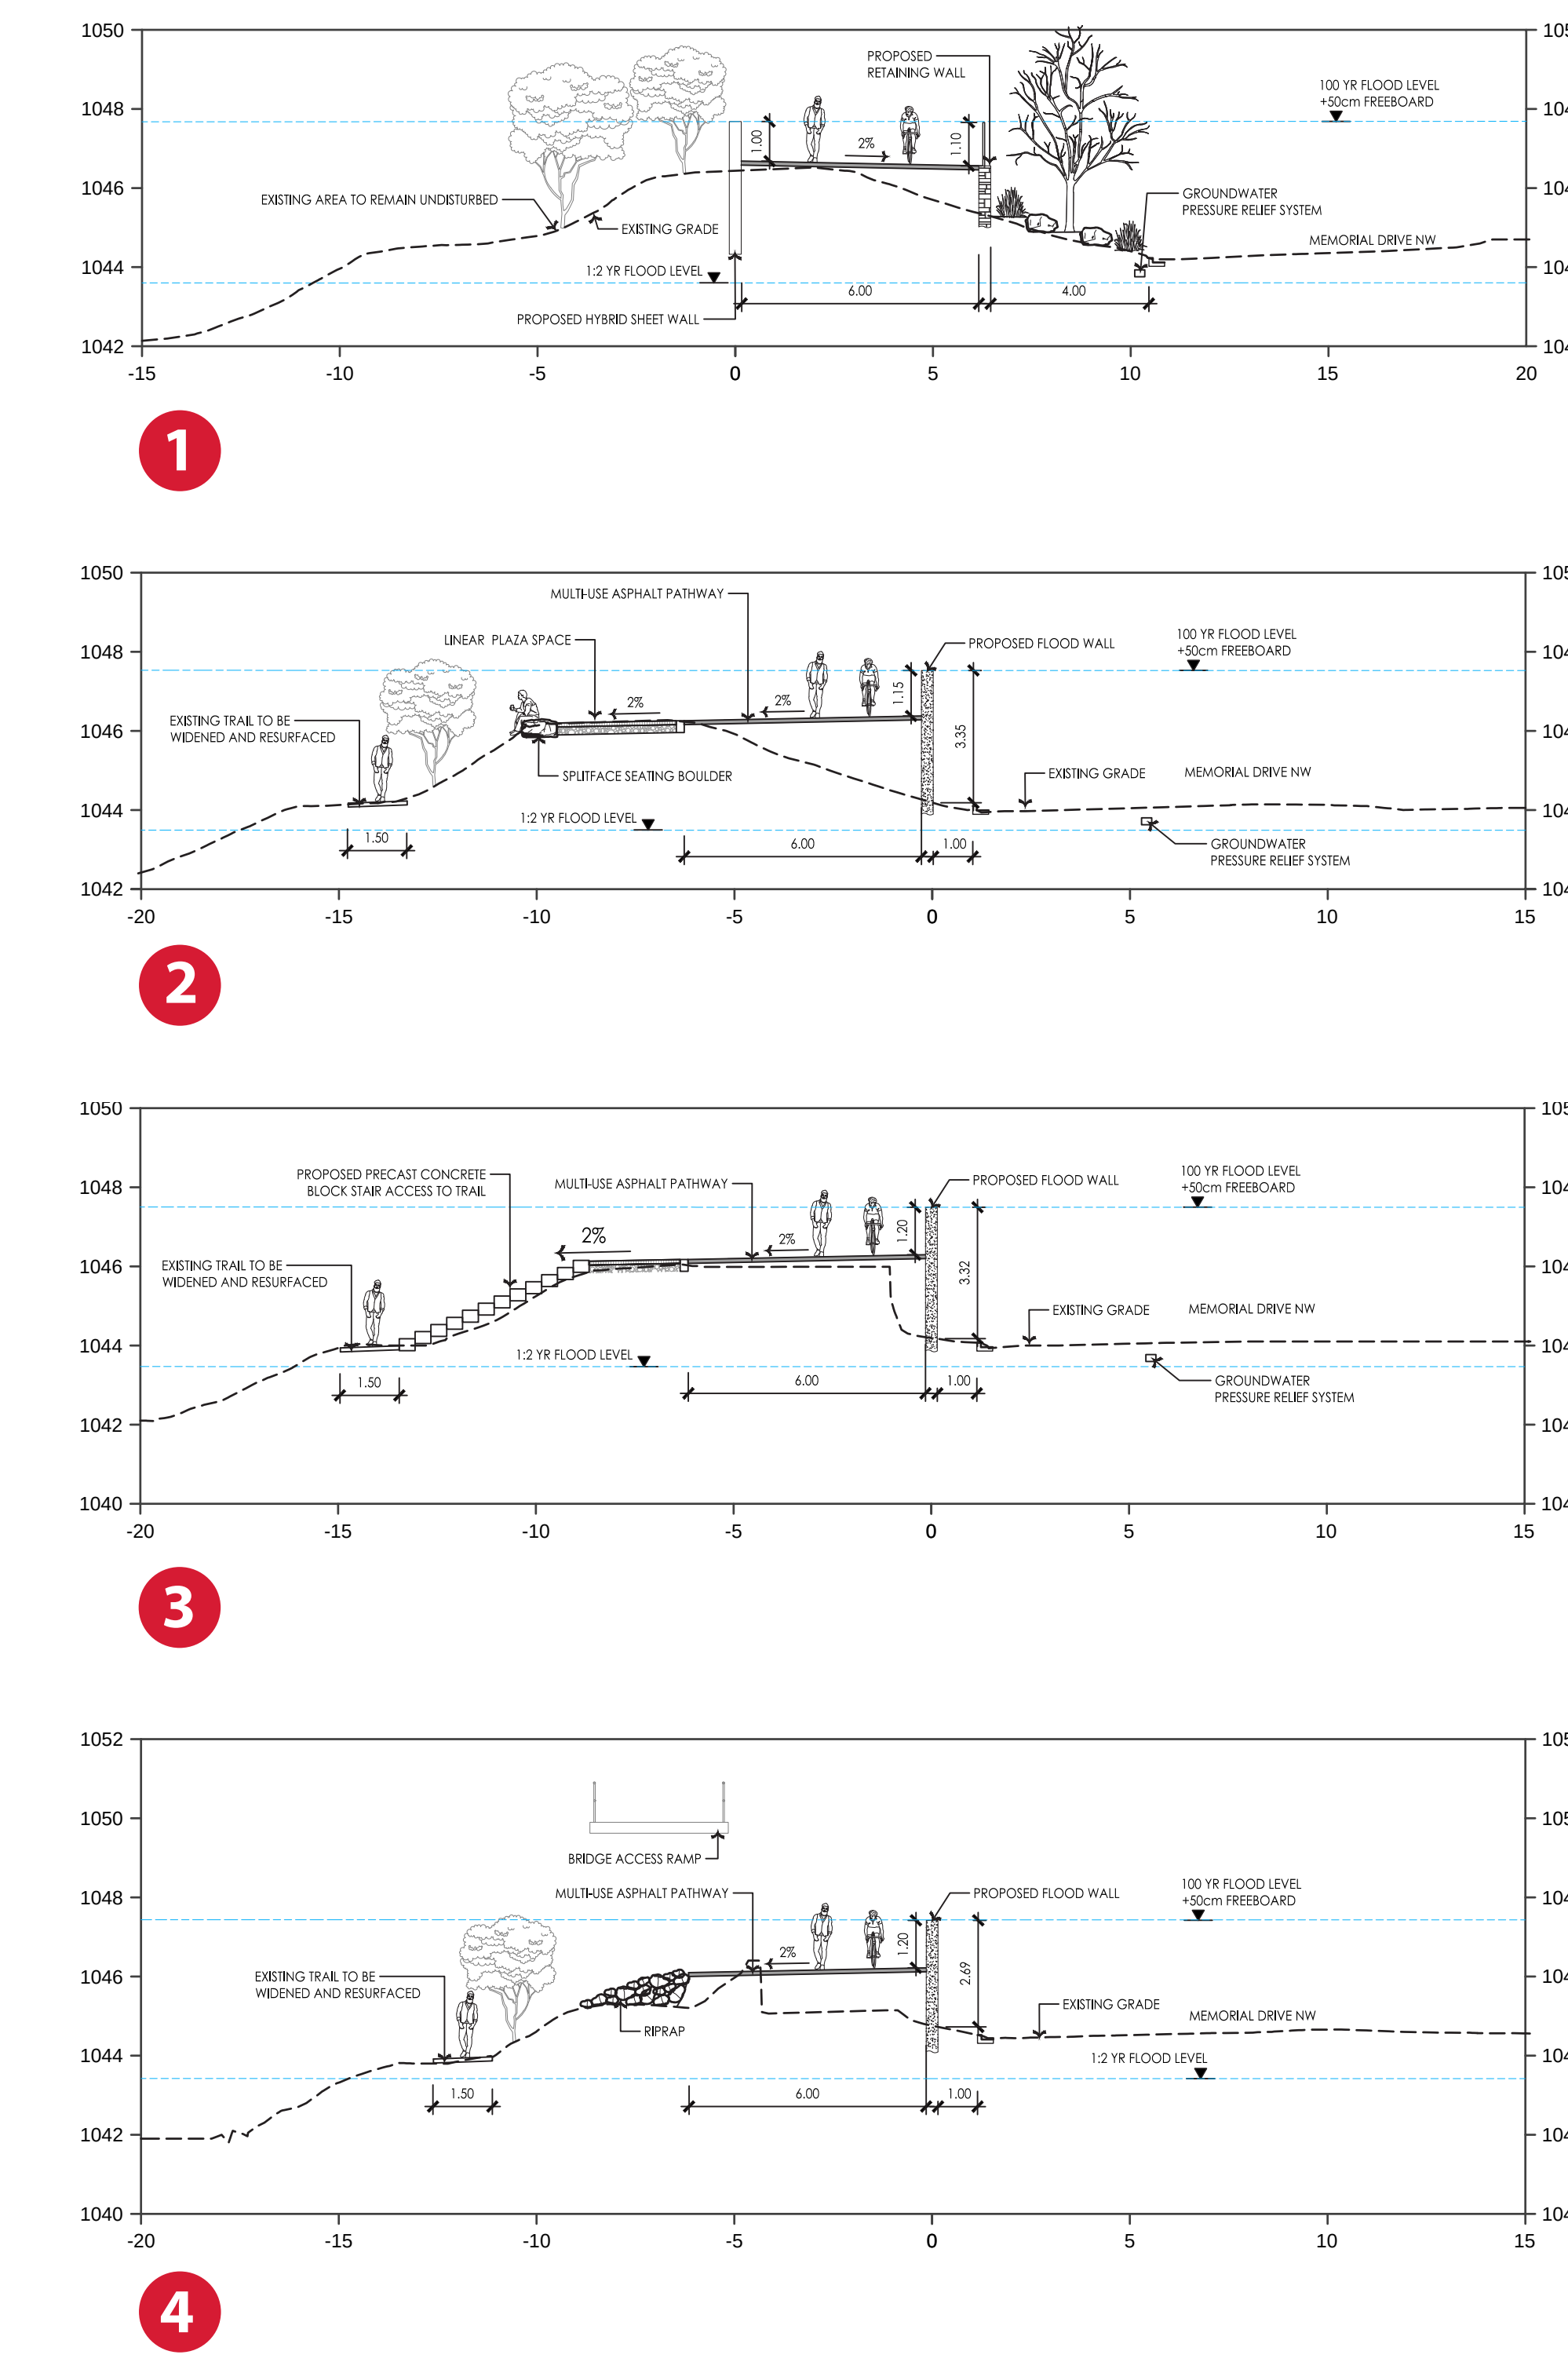

LEGEND

- LIMIT OF CONSTRUCTION
- FLOOD WALL
- SHEET WALL
- RETAINING WALL
- DEMOUNTABLE FLOOD WALL
- DEPLOYABLE SYSTEMS

ALL UNITS ARE IN METRES
DRAFT CONCEPTS IN DEVELOPMENT