

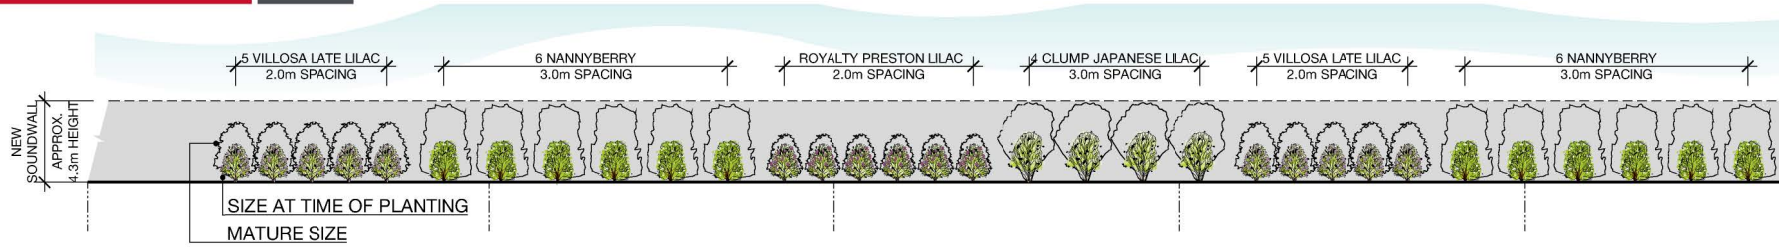




# Layzell Road Landscaping Plan

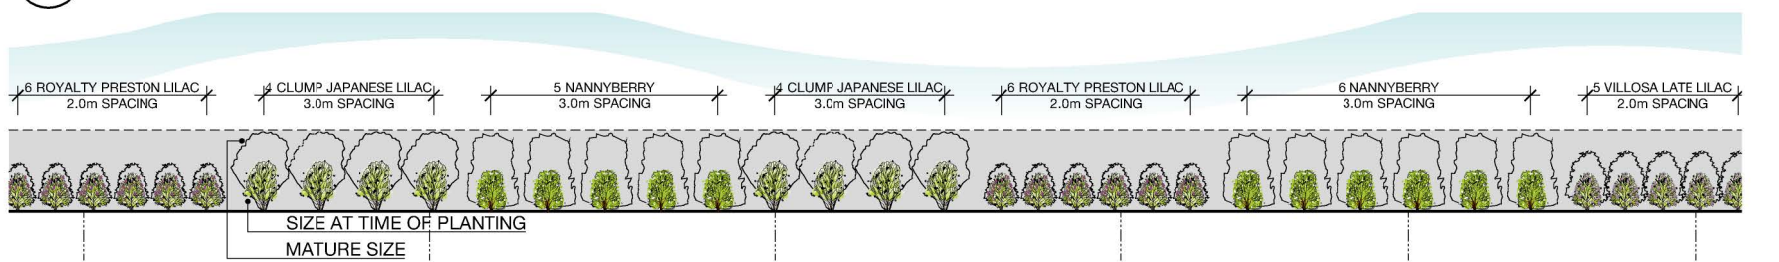



**1 SOUTH END OF LAYZELL ROAD SW**  
L0 1:400

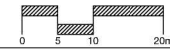


**2 MID-SECTION OF LAYZELL ROAD SW**  
L0 1:400

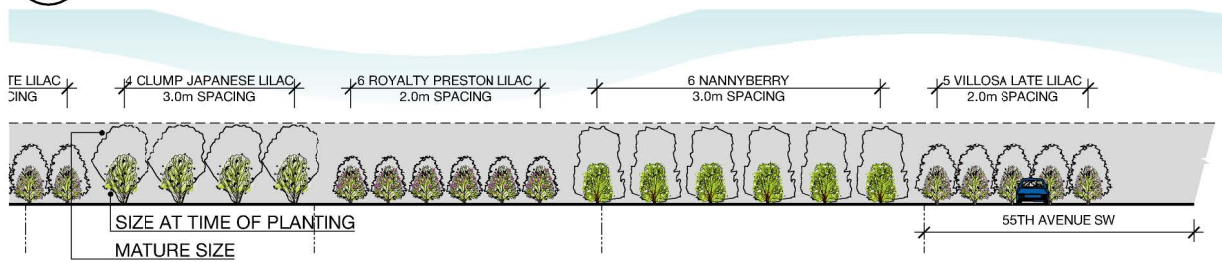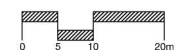

**3 NORTH END OF LAYZELL ROAD SW**  
L0 1:400

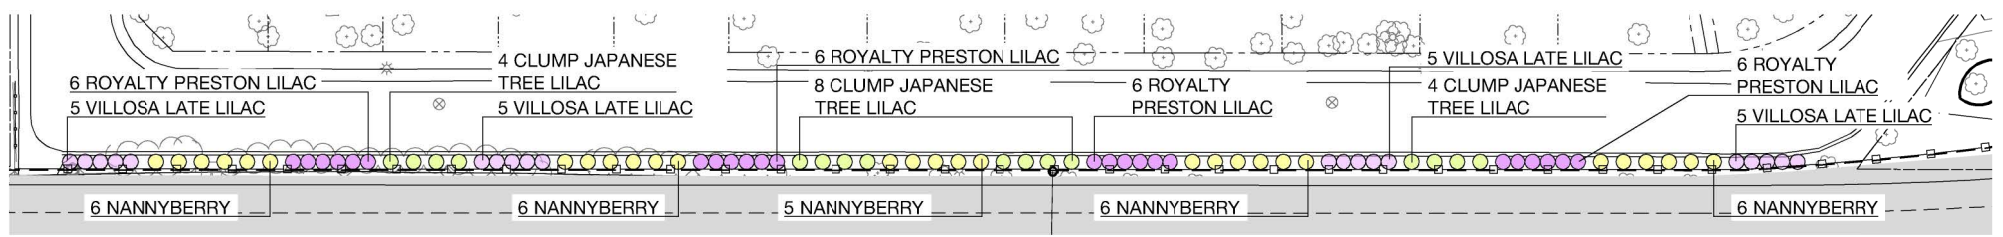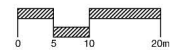

**4 LAYZELL RD SW PLAN VIEW**  
L0 1:1000

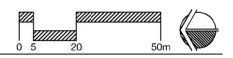





## Layzell Road Landscaping Plan



**VILLOSA LATE LILAC**  
- MAUVE FLOWERS IN EARLY SUMMER  
- YELLOW FALL COLOUR



**ROYALTY LILAC**  
- VIOLET PURPLE FLOWERS IN LATE SPRING  
- YELLOW FALL COLOUR



**NANNYBERRY**  
- WHITE SPRING FLOWERS  
- EDIBLE BLUE FRUIT  
- ORANGE-RED FALL COLOUR



**CLUMP JAPANESE TREE LILAC**  
- WHITE FLOWERS IN LATE SPRING  
- YELLOW FALL COLOUR