


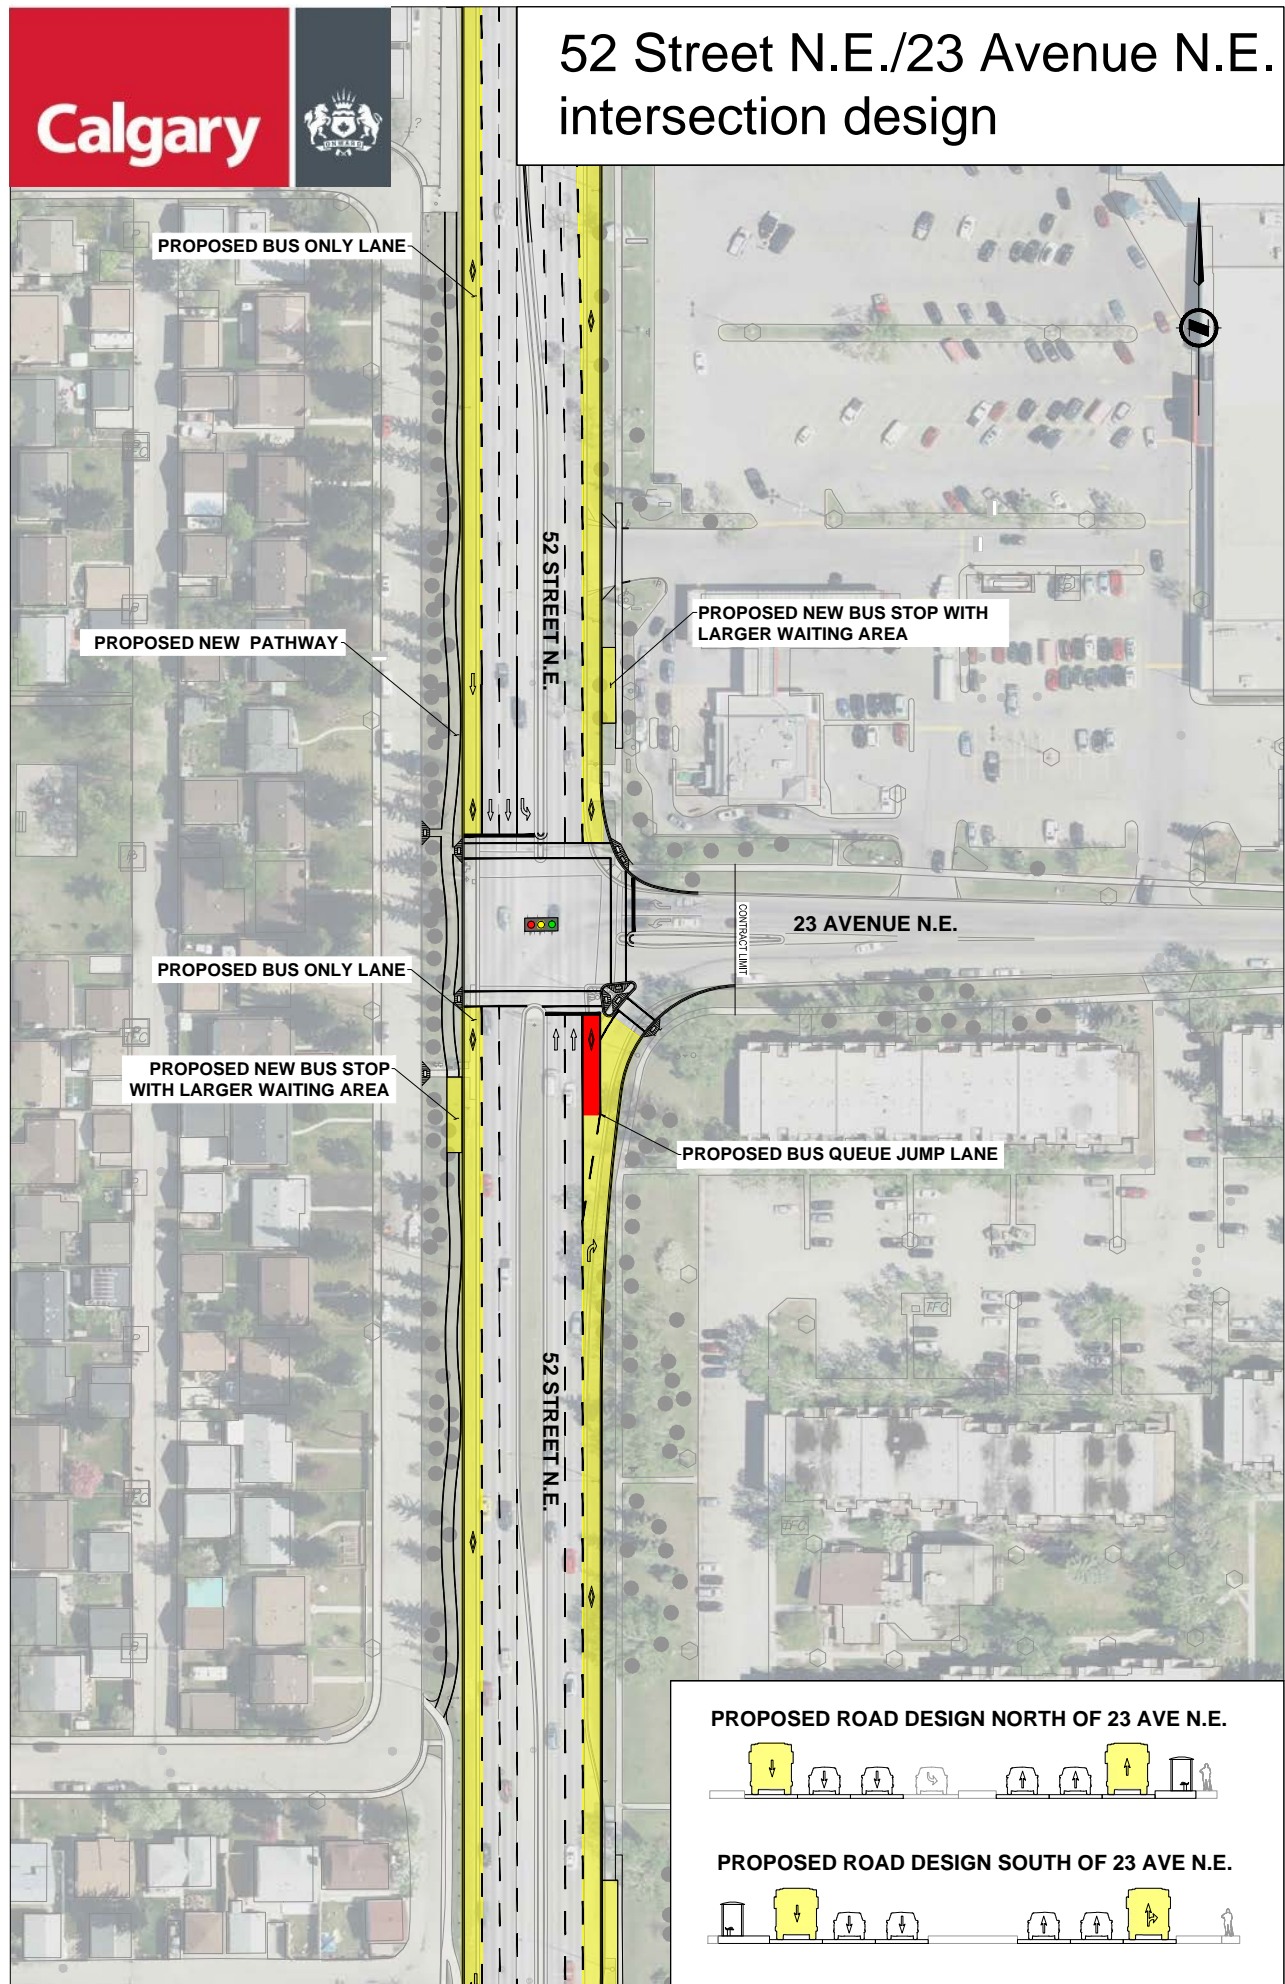

52 Street N.E./23 Avenue N.E. intersection design



PROPOSED ROAD DESIGN NORTH OF 23 AVE N.E.



PROPOSED ROAD DESIGN SOUTH OF 23 AVE N.E.

