



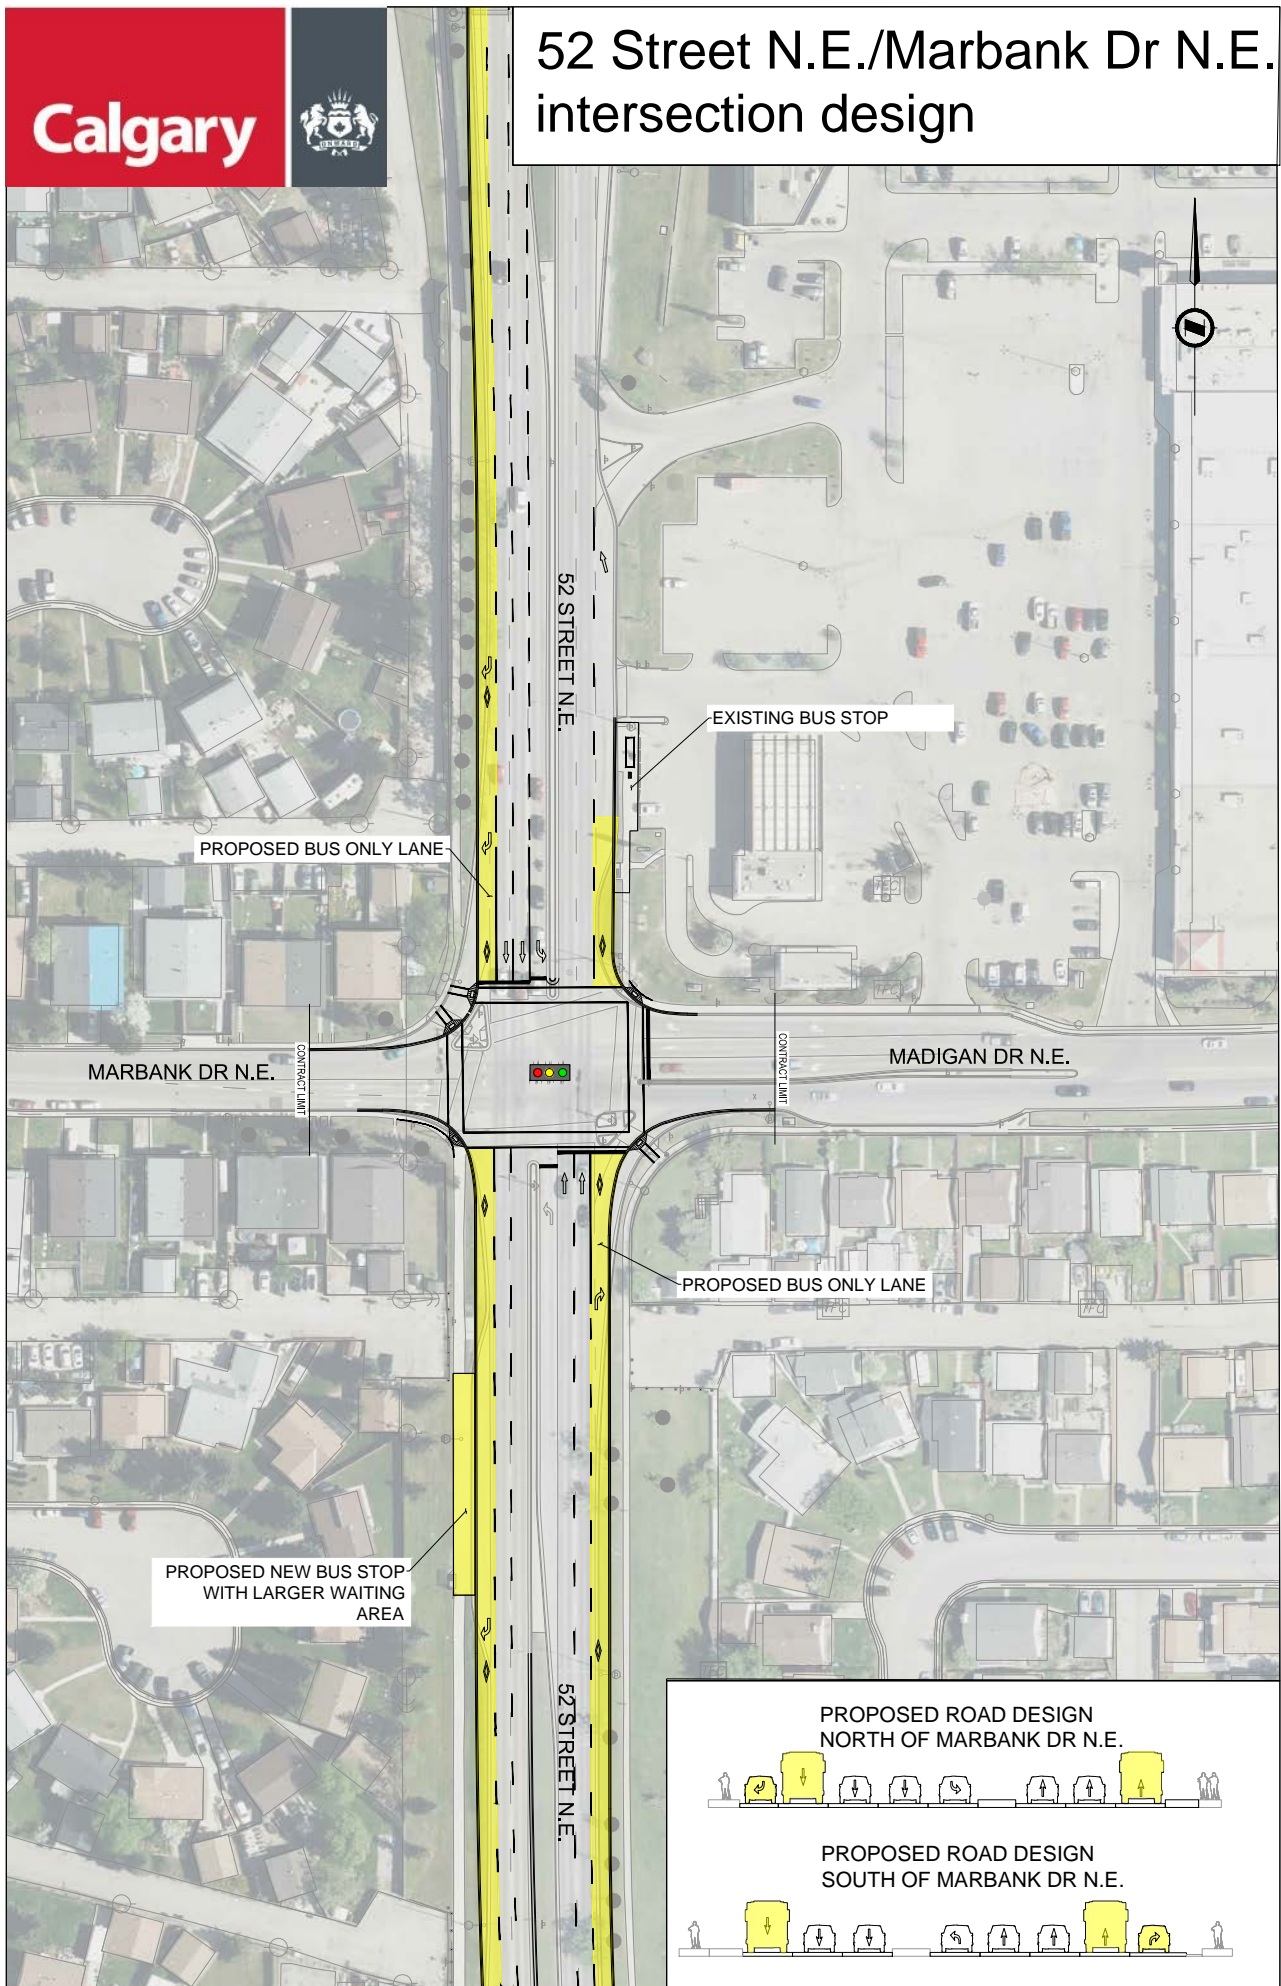

# 52 Street N.E./Marbank Dr N.E. intersection design



PROPOSED ROAD DESIGN NORTH OF MARBANK DR N.E.

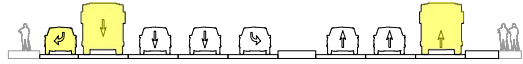

PROPOSED ROAD DESIGN SOUTH OF MARBANK DR N.E.

