



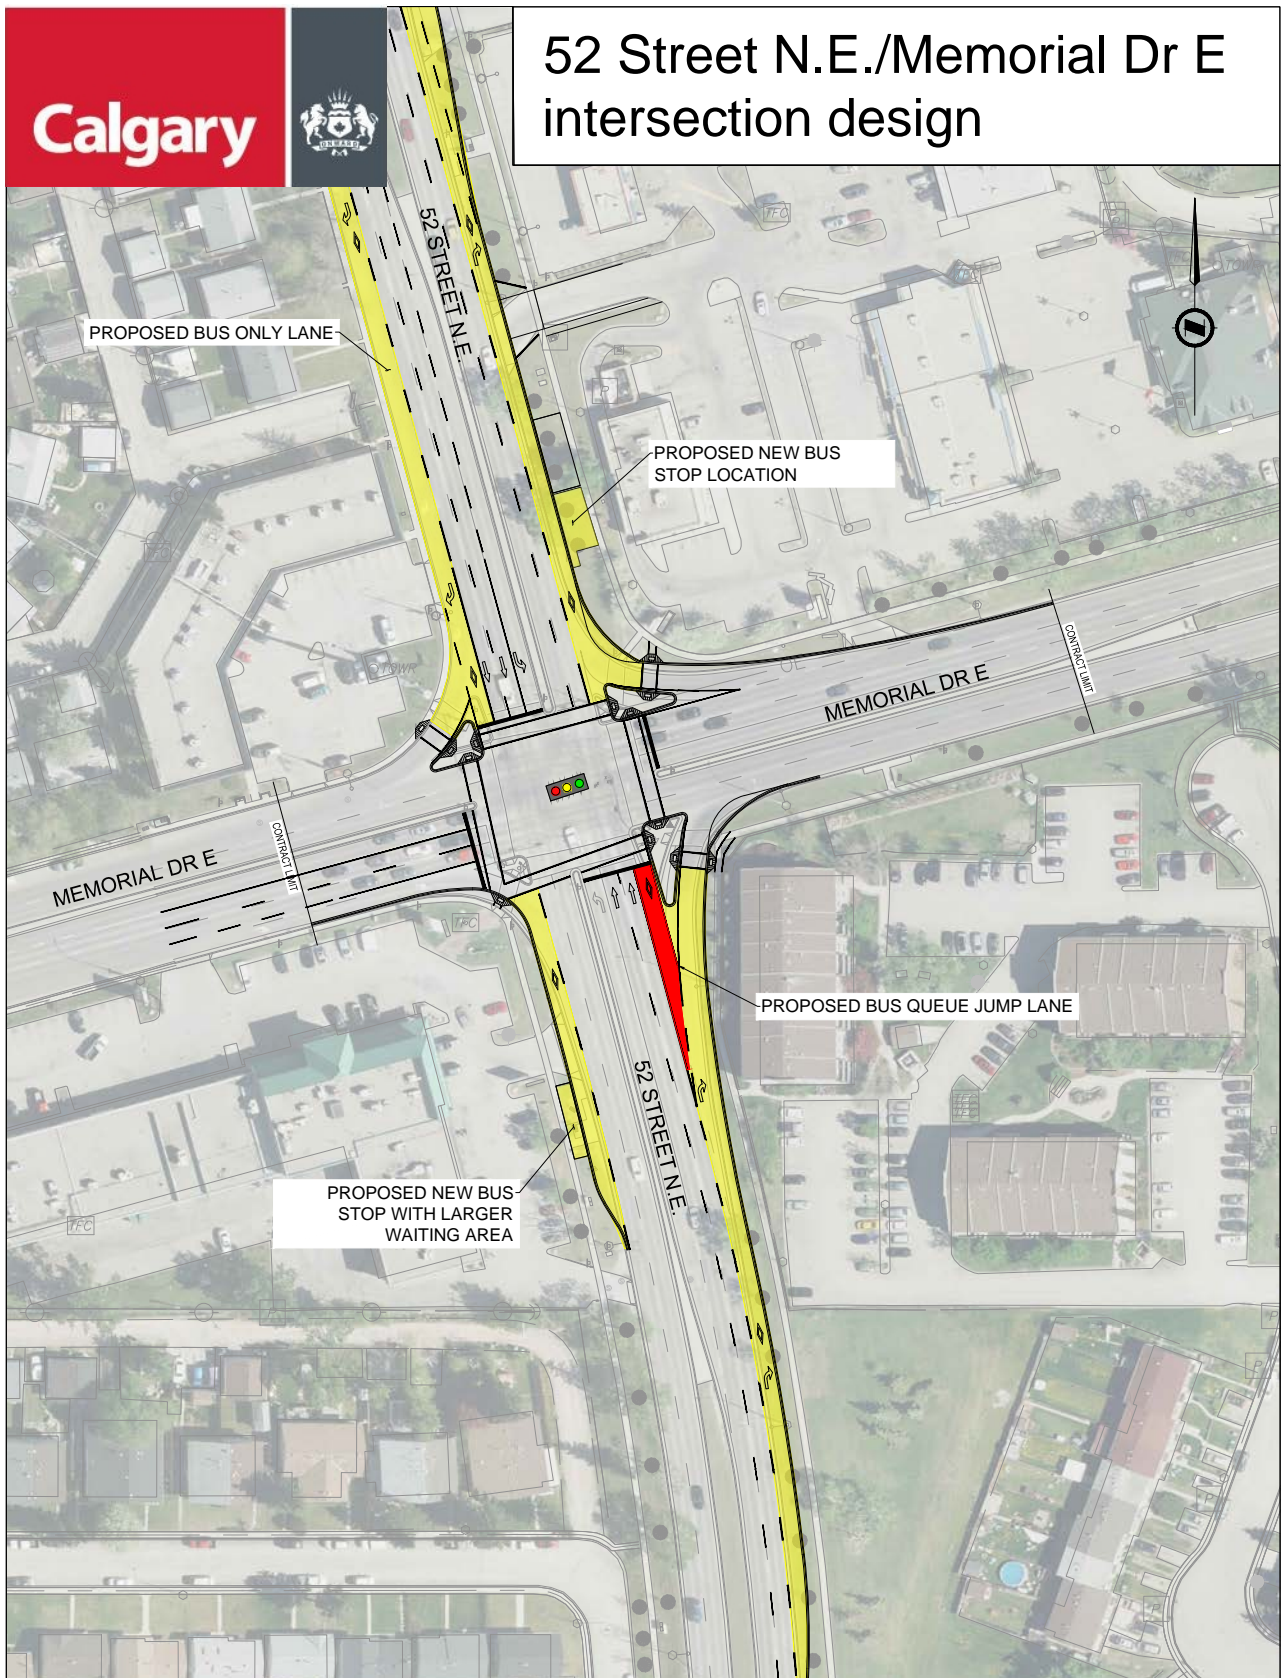

52 Street N.E./Memorial Dr E intersection design

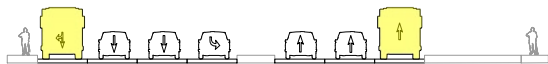

PROPOSED ROAD DESIGN
NORTH OF MEMORIAL DR E



PROPOSED ROAD DESIGN
SOUTH OF MEMORIAL DR E

