
## WHAT IS A TREE PROTECTION PLAN?

A Tree Protection Plan articulates how work is to be accomplished and the steps that will be taken to mitigate damage to trees on City Land. A Tree protection Plan may be a report and or a drawing.

## Tree Protection Plan elements include:

- o Inventory and locations of all trees and shrubs on City Land within 6 metres of all property lines of the site under development.
- o Identify species, diameter at 1.4 metres off the ground, height and canopy width.
- o Identify whether trees or shrubs are to be moved / removed or protected. (Written authorization from Parks Urban Forestry is required.)
- o Identify whether tree pruning is required to provide clearance. (Written authorization from Parks Urban Forestry is required.)
- o Identify a Tree Protection Zone in which activities are restricted. Minimally this zone is limited to the City of Calgary Land, 4 metre distance from the trunk and to depth 1.2 metres. The canopy of the tree is to be protected to the drip line.
- Locate staging, hoarding and storage areas of construction materials.
- Locate limits of land disturbance, excavation, trenching and grade changes, routing of utilities and irrigation systems, sidewalks, driveway, construction access roads, changes to street lighting, fire hydrants and utility boxes.
- Identify construction methods and equipment to be used on City of Calgary Lands. (Crossing City Road Right of Way may require a Street Use Permit.)
- o Identify measures to ensure tree branches, trunk and roots are protected during construction. Measures should include effective branch and or root pruning, protective mulch, supplemental water, soil aeration and informational signage.
- o Identify in metres squared the areas where protective fencing will be installed on City Road Right of Way. This information is required to calculate the cost of a Hoarding Permit
- Identify pre and post construction care measures.
- o Develop a communication plan that provides contact information for a designated individual responsible for ensuring work adheres to the approved Tree Protection Plan. The designated individual will also ensure contracted staff working at the development site is aware of the Tree Protection Bylaw and the Approved Tree Protection Plan.

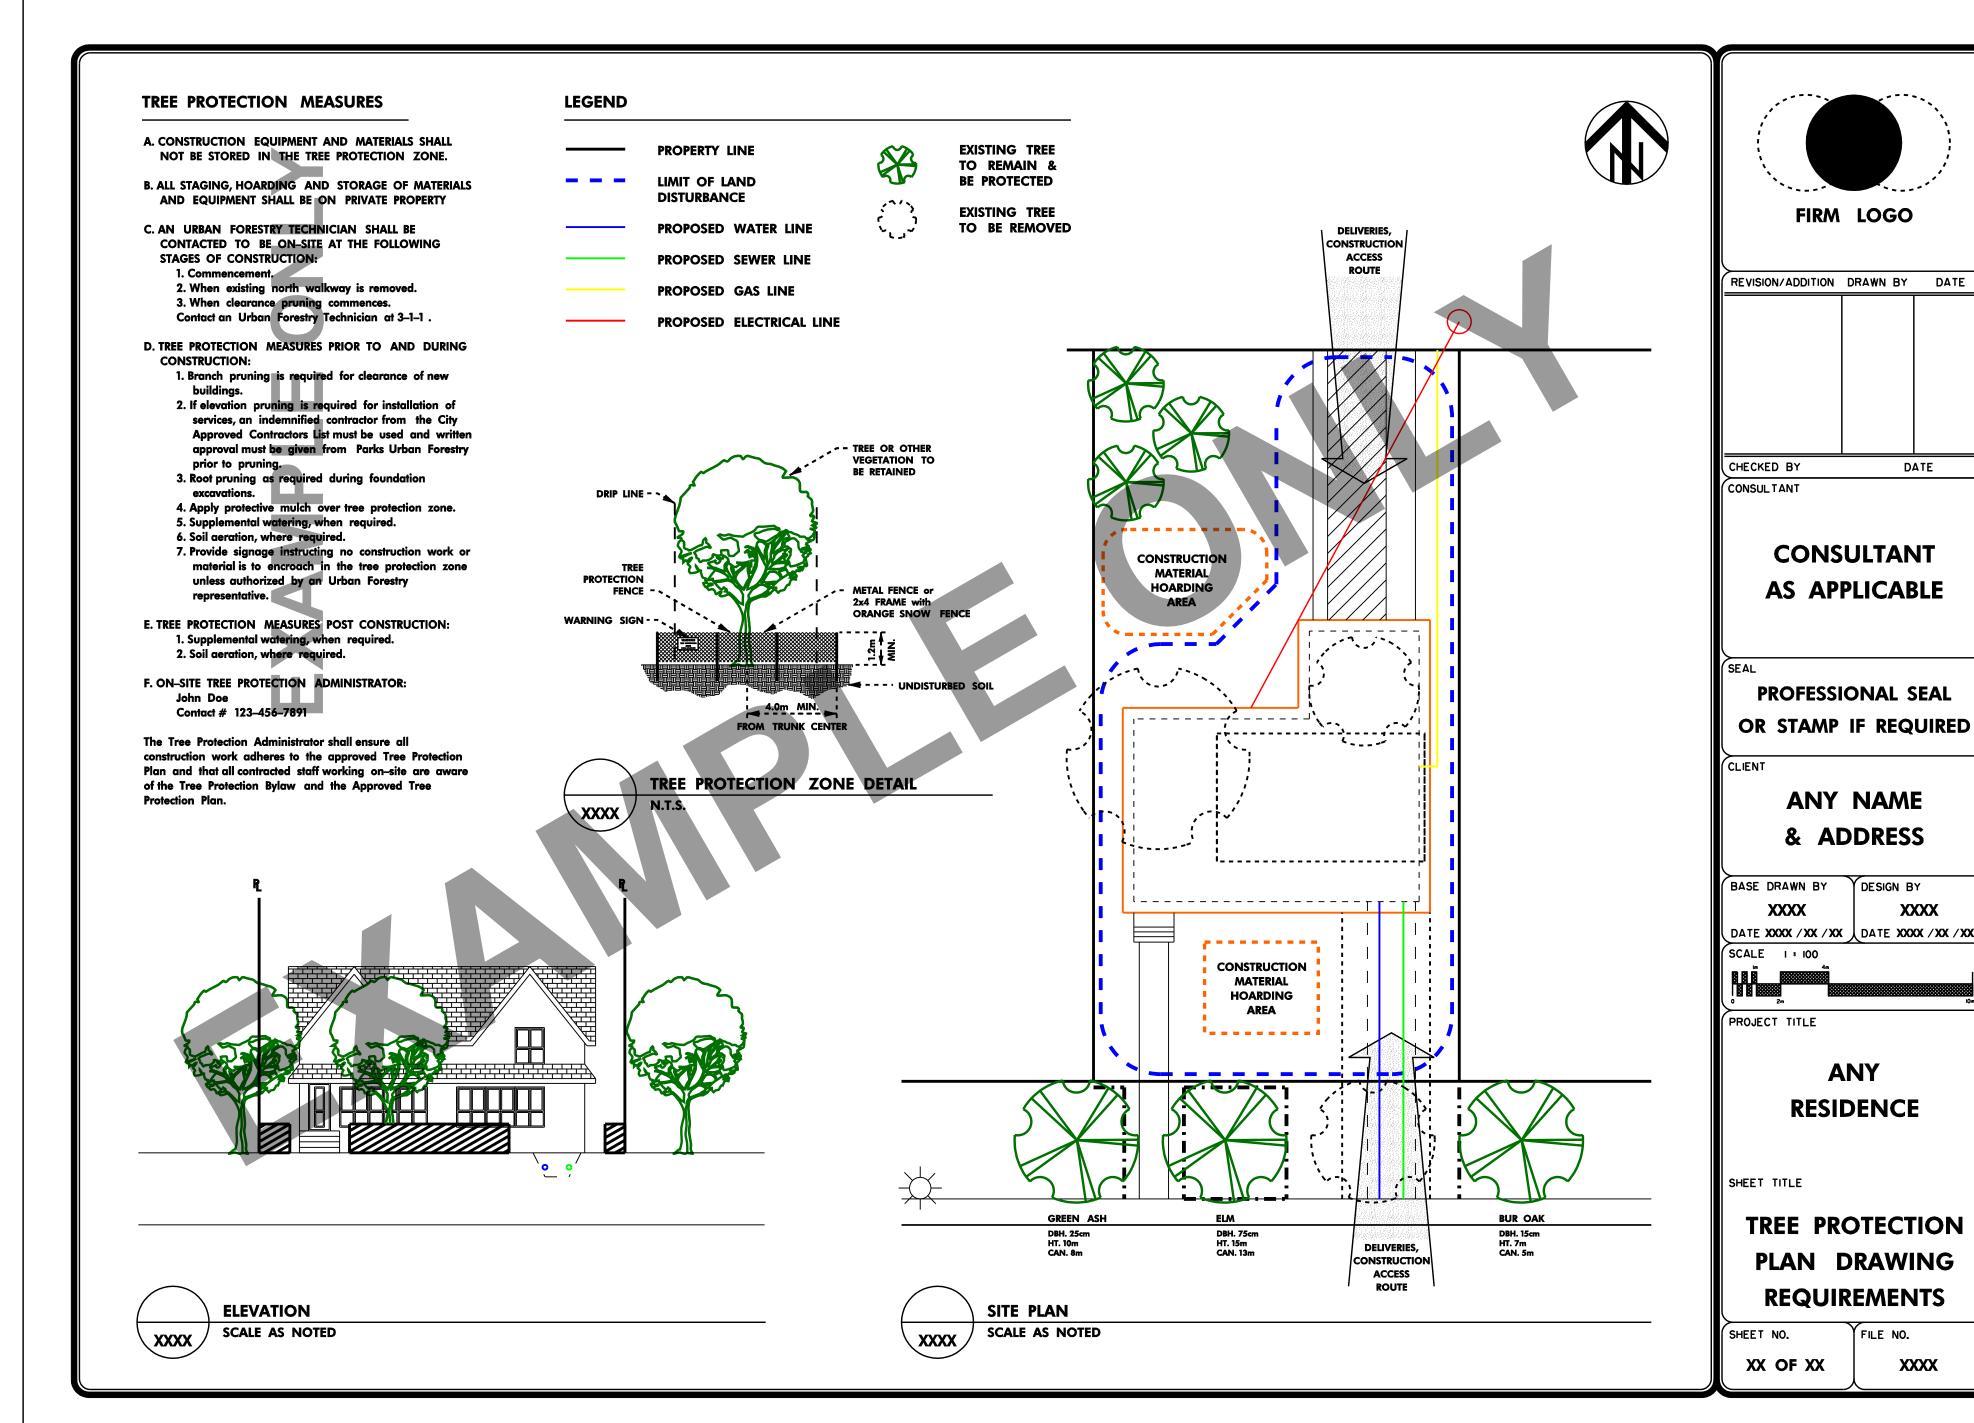

DATE

**ANY** 

XXXX