


FILE: G:\PROJECTS\33691\33691_TC_HIDDENCREEK_ENG.DWG | DATE: May 2, 2024 3:18:10 PM



NOTES

1. ALL PIPE SIZES ARE IN MILLIMETRES AND ALL DIMENSIONS ARE IN METRES UNLESS OTHERWISE NOTED.
2. ALL COORDINATES AND DISTANCES ARE BASED ON 3TM COORDINATE SYSTEM (NAD 83).
3. TO CURB PLACEMENT IS OFFSET 1.00 FROM WHEELCHAIR RAMPS AND 1.50 FROM DRIVEWAYS AT MINIMUM.
4. WHEELCHAIR RAMP LOCATIONS HAVE BEEN PLACED TO BEST ESTIMATE USING GOOGLE STREETVIEW WHERE BASE MAP INFO IS NOT PRESENT.

KEY PLAN SCALE 1:30000

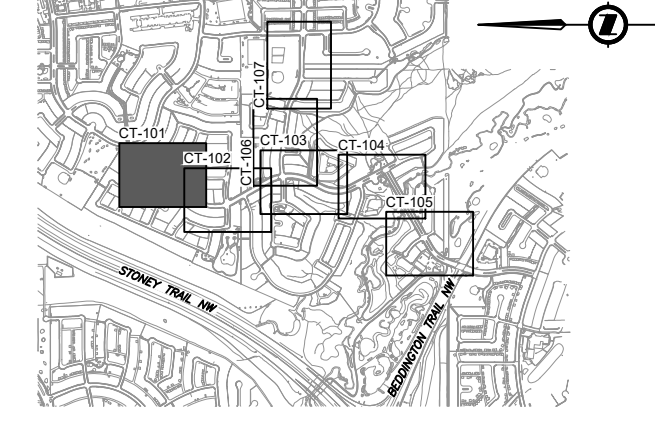

PRELIMINARY
FOR REVIEW AND COMMENT
SUBJECT TO REVISION




NAD 83
COORDINATES

A	ISSUED FOR ENGAGEMENT	2024-05-02	DR	DC
NO.	DESCRIPTION	DATE (YYYY-MM-DD)	BY	APPD

PERMIT	SEAL

DESIGNED	AG	2024-03-01
DRAWN	AG	2024-03-11
CHECKED	JM	2024-03-27

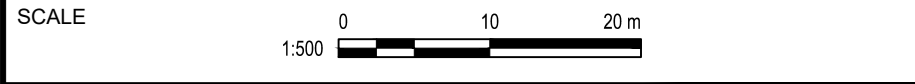

PROJECT
CORRIDOR SAFETY IMPROVEMENTS
SEC: 29 - TWP: 25 - RGE: 1 - W 5th M

SHEET TITLE
**HIDDEN CREEK BLVD NW
TRAFFIC CALMING CURB PLAN**

FILE NO. 33691_TC_HiddenCreek_Eng.dwg	ENG DWG NO.
------------------------------------------	-------------

SHEET ID. C-101	SHEET NO. 01
---------------------------	------------------------

DRAWN	BY	DATE (YYYY-MM-DD)	PROFILE NO.
-------	----	-------------------	-------------


FILE: G:\PROJECTS\33600\33691_CAL_ISRSR_OF_HIGH_COLLISION_INTS\02_DRAFTING\02_PRODUCTION\33691_TC_HIDDENCREEK_ENG.DWG | DATE: May 2, 2024 3:20:23 PM



NOTES

1. ALL PIPE SIZES ARE IN MILLIMETRES AND ALL DIMENSIONS ARE IN METRES UNLESS OTHERWISE NOTED.
2. ALL COORDINATES AND DISTANCES ARE BASED ON 3TM COORDINATE SYSTEM (NAD 83).
3. TO CURB PLACEMENT IS OFFSET 1.00 FROM WHEELCHAIR RAMPS AND 1.50 FROM DRIVEWAYS AT MINIMUM.
4. WHEELCHAIR RAMP LOCATIONS HAVE BEEN PLACED TO BEST ESTIMATE USING GOOGLE STREETVIEW WHERE BASE MAP INFO IS NOT PRESENT.

KEY PLAN SCALE 1:30000

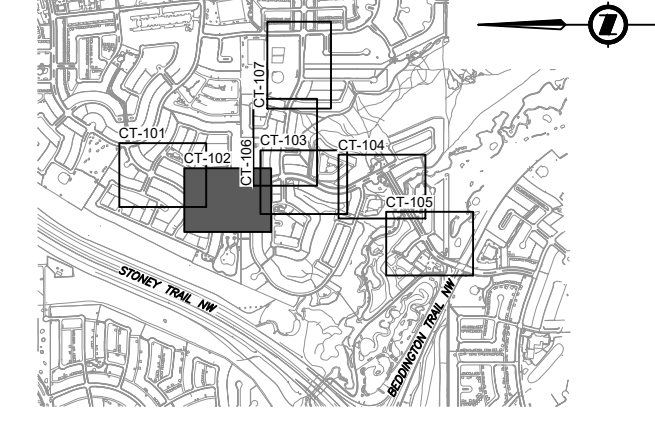

PRELIMINARY
FOR REVIEW AND COMMENT
SUBJECT TO REVISION




NAD 83
COORDINATES

A	ISSUED FOR ENGAGEMENT	2024-05-02	DR	DC
NO.	DESCRIPTION	DATE	BY	APPD

PERMIT	SEAL

DESIGNED	BY	DATE
DRAWN	AG	2024-03-11
CHECKED	JM	2024-03-27

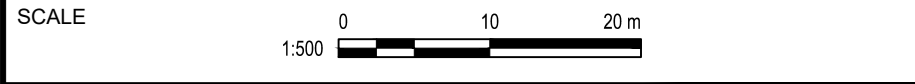

PROJECT
CORRIDOR SAFETY IMPROVEMENTS
SEC: 29 - TWP: 25 - RGE: 1 - W 5th M


SHEET TITLE
**HIDDEN CREEK BLVD NW
TRAFFIC CALMING CURB PLAN**

FILE NO. 33691_TC_HiddenCreek_Eng.dwg	ENG DWG NO.
------------------------------------------	-------------


SHEET ID. C-102	SHEET NO. 02
---------------------------	------------------------

DRAWN	BY	DATE	PROFILE NO.
-------	----	------	-------------

FILE: G:\PROJECTS\33691\CAL_ISRSE_OF_HIGH_COLLISION_INTS\02_DRAFTING\02_PRODUCTION\33691_TC_HIDDENCREEK_ENG.DWG | DATE: May 2, 2024 3:22:38 PM

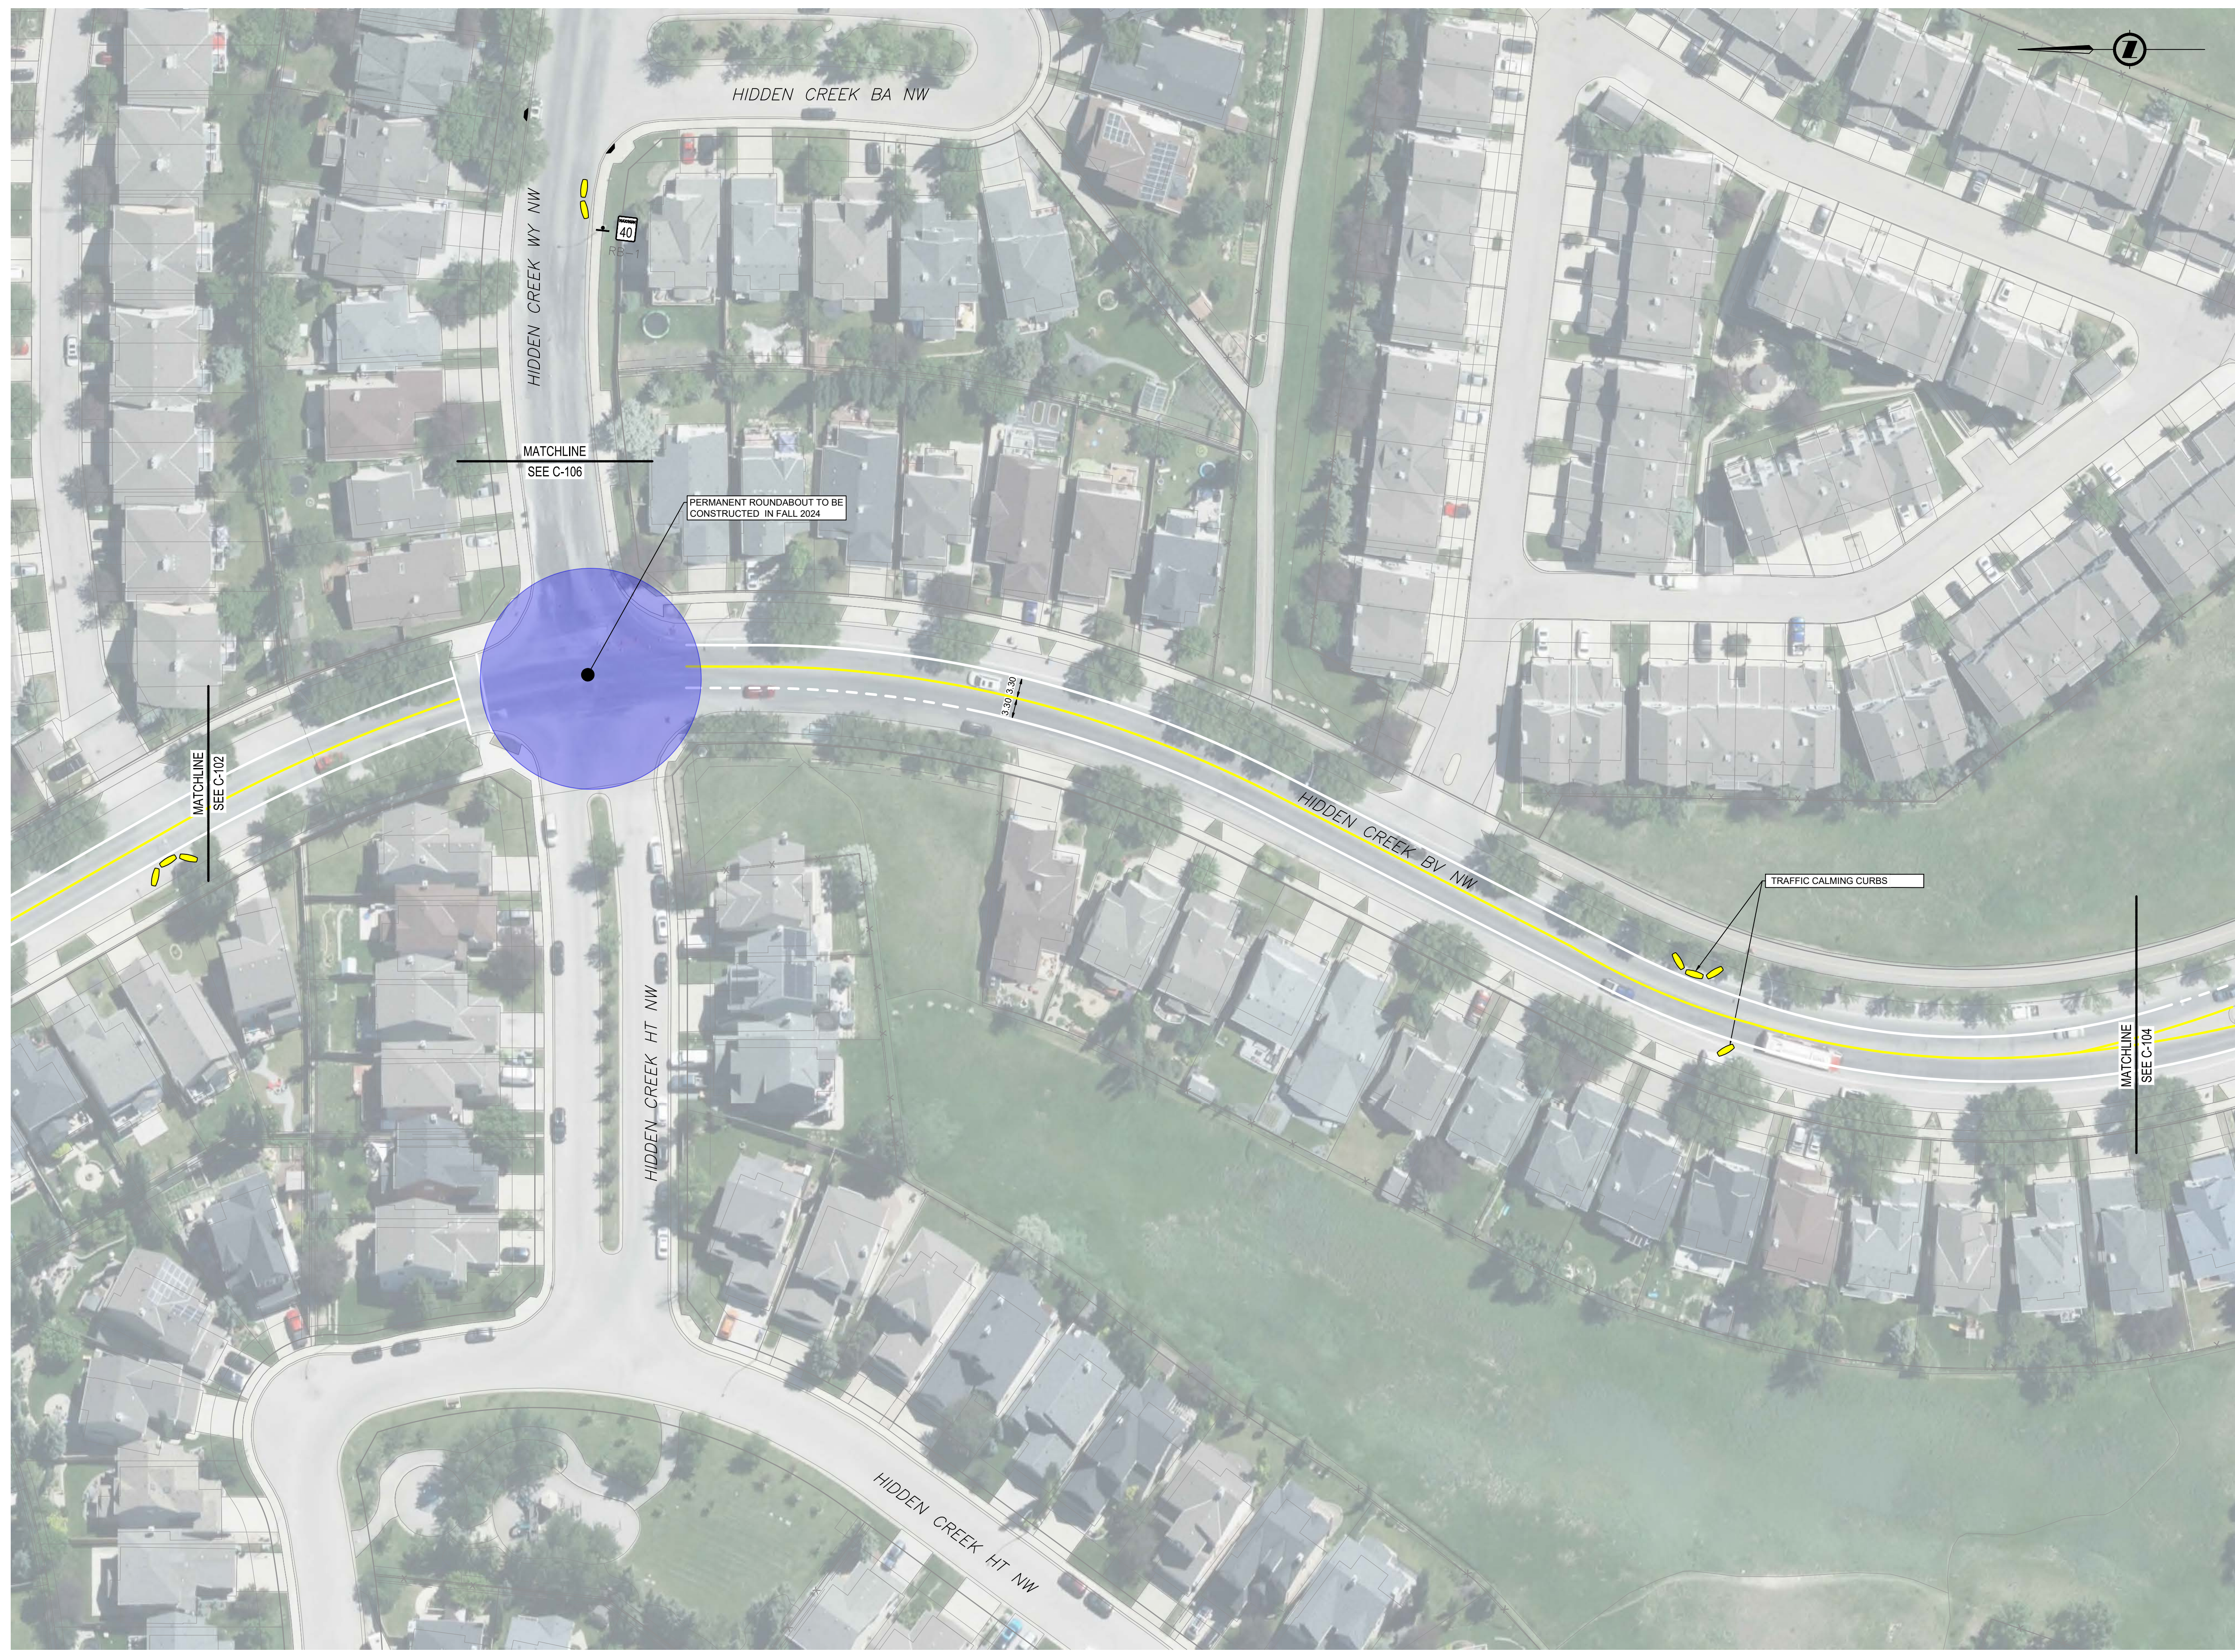

- ### NOTES
1. ALL PIPE SIZES ARE IN MILLIMETRES AND ALL DIMENSIONS ARE IN METRES UNLESS OTHERWISE NOTED.
 2. ALL COORDINATES AND DISTANCES ARE BASED ON 3TM COORDINATE SYSTEM (NAD 83).
 3. TO CURB PLACEMENT IS OFFSET 1.00 FROM WHEELCHAIR RAMPS AND 1.50 FROM DRIVEWAYS AT MINIMUM.
 4. WHEELCHAIR RAMP LOCATIONS HAVE BEEN PLACED TO BEST ESTIMATE USING GOOGLE STREETVIEW WHERE BASE MAP INFO IS NOT PRESENT.

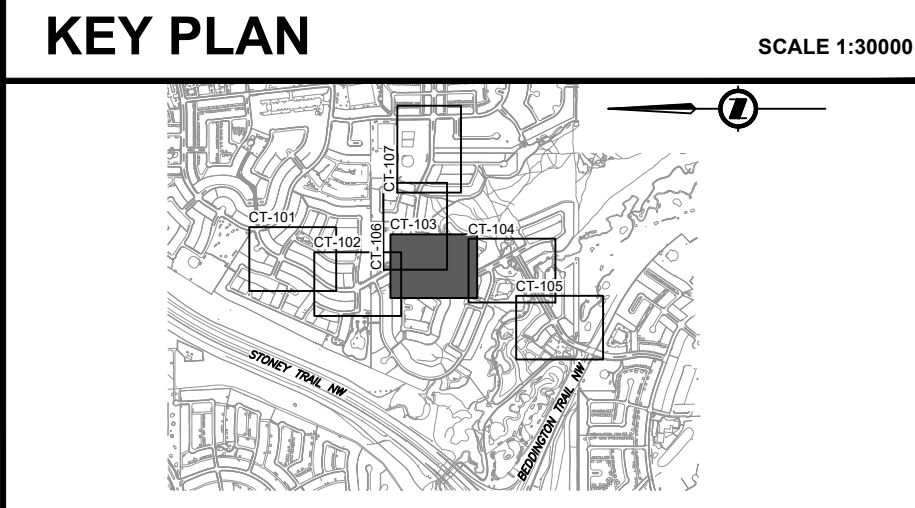

PRELIMINARY
FOR REVIEW AND COMMENT
SUBJECT TO REVISION



NAD 83
COORDINATES

A		ISSUED FOR ENGAGEMENT	2024-05-02	DR	DC
NO.		DESCRIPTION	DATE (YYYY-MM-DD)	BY	APPD.
PERMIT			SEAL		

DESIGNED	AG	2024-03-01
DRAWN	AG	2024-03-11
CHECKED	JM	2024-03-27



PROJECT
CORRIDOR SAFETY IMPROVEMENTS
SEC. 29 - TWP. 25 - RGE. 1 - W 5th M

SHEET TITLE
**HIDDEN CREEK BLVD NW
TRAFFIC CALMING CURB PLAN**


FILE NO. 33691_TC_HiddenCreek_Eng.dwg	ENG DWG NO.		
SHEET ID. C-103	SHEET NO. 03		
DRAWN	BY	DATE (YYYY-MM-DD)	PROFILE NO.

ISC: SHEET SIZE ANSI D 25 mm

FILE: G:\PROJECTS\33691\33691_CAD\ISRSR_OF_HIGH_COLLISION_INTS\02_DRAFTING\0202_PROD\033691_TC_HIDDENCREEK_ENG.DWG | DATE: May 2, 2024 3:24:50 PM



- ### NOTES
1. ALL PIPE SIZES ARE IN MILLIMETRES AND ALL DIMENSIONS ARE IN METRES UNLESS OTHERWISE NOTED.
 2. ALL COORDINATES AND DISTANCES ARE BASED ON 3TM COORDINATE SYSTEM (NAD 83).
 3. TO CURB PLACEMENT IS OFFSET 1.00 FROM WHEELCHAIR RAMPS AND 1.50 FROM DRIVEWAYS AT MINIMUM.
 4. WHEELCHAIR RAMP LOCATIONS HAVE BEEN PLACED TO BEST ESTIMATE USING GOOGLE STREETVIEW WHERE BASE MAP INFO IS NOT PRESENT.

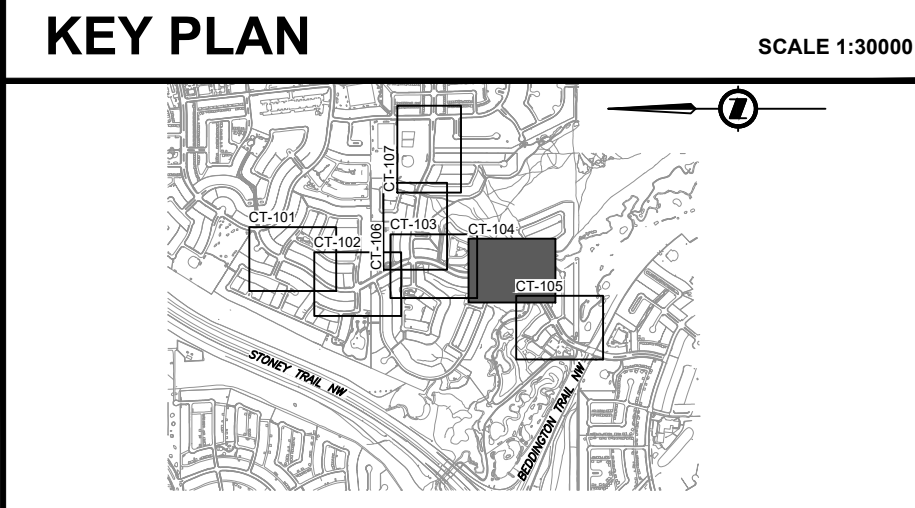

PRELIMINARY
FOR REVIEW AND COMMENT
SUBJECT TO REVISION




NAD 83
COORDINATES

A	ISSUED FOR ENGAGEMENT	2024-05-02	DR DC
NO.	DESCRIPTION	DATE (YYYY-MM-DD)	BY APPD

PERMIT	SEAL
--------	------

DESIGNED	BY	DATE
DRAWN	AG	2024-03-11
CHECKED	JM	2024-03-27

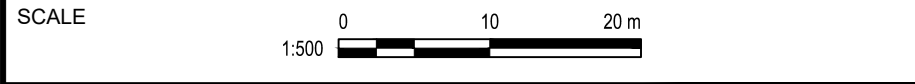

PROJECT
CORRIDOR SAFETY IMPROVEMENTS
SEC: 29 - TWP: 25 - RGE: 1 - W 5th M

SHEET TITLE
**HIDDEN CREEK BLVD NW AND
HIDDEN CREEK DR NW
TRAFFIC CALMING CURB PLAN**


FILE NO. 33691_TC_HiddenCreek_Eng.dwg	ENG DWG NO.		
SHEET ID. C-104	SHEET NO. 04		
DRAWN	BY	DATE (YYYY-MM-DD)	PROFILE NO.

ISC: SHEET SIZE ANSI D 25 mm

FILE: G:\PROJECTS\33691\33691_CAL_ISRSE_OF_HIGH_COLLISION_INTS\02_DRAFTING\02_PRODUCTION\33691_TC_HIDDENCREEK_ENG.DWG | DATE: May 2, 2024 3:27:15 PM



- ### NOTES
1. ALL PIPE SIZES ARE IN MILLIMETRES AND ALL DIMENSIONS ARE IN METRES UNLESS OTHERWISE NOTED.
 2. ALL COORDINATES AND DISTANCES ARE BASED ON 3TM COORDINATE SYSTEM (NAD 83).
 3. TO CURB PLACEMENT IS OFFSET 1.00 FROM WHEELCHAIR RAMPS AND 1.50 FROM DRIVEWAYS AT MINIMUM.
 4. WHEELCHAIR RAMP LOCATIONS HAVE BEEN PLACED TO BEST ESTIMATE USING GOOGLE STREETVIEW WHERE BASE MAP INFO IS NOT PRESENT.

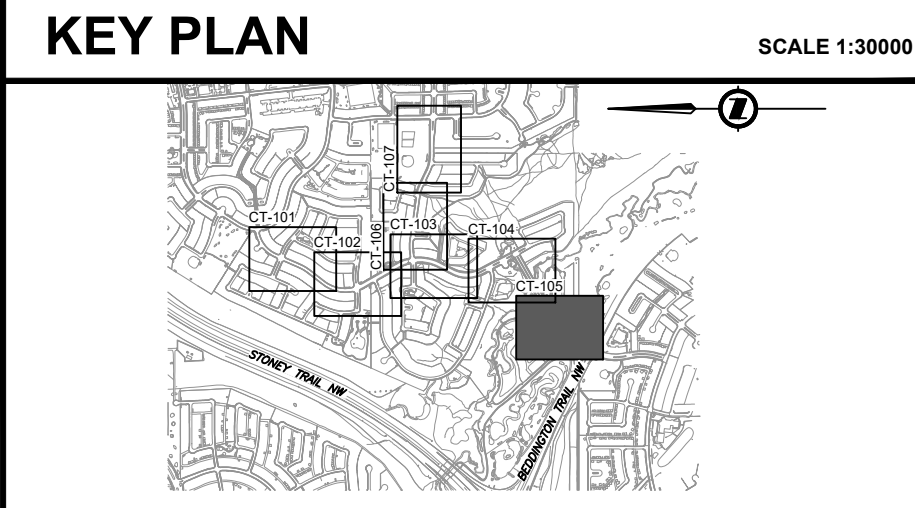

PRELIMINARY
FOR REVIEW AND COMMENT
SUBJECT TO REVISION




NAD 83
COORDINATES

A	ISSUED FOR ENGAGEMENT	2024-05-02	DR DC
NO.	DESCRIPTION	DATE (YYYY-MM-DD)	BY APPD

PERMIT	SEAL
--------	------

DESIGNED	BY	DATE
DRAWN	AG	2024-03-01
CHECKED	AG	2024-03-11
	JM	2024-03-27

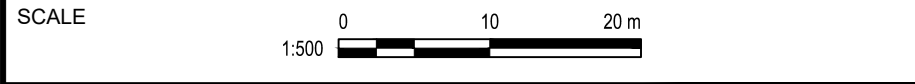

PROJECT
CORRIDOR SAFETY IMPROVEMENTS
SEC: 29 - TWP: 25 - RGE: 1 - W 5th M

SHEET TITLE
**HIDDEN CREEK DR NW
TRAFFIC CALMING CURB PLAN**

FILE NO. 33691_TC_HiddenCreek_Eng.dwg	ENG DWG NO.
------------------------------------------	-------------

SHEET ID. C-105	SHEET NO. 05
---------------------------	------------------------

DRAWN	BY	DATE (YYYY-MM-DD)	PROFILE NO.
-------	----	-------------------	-------------

ISC: SHEET SIZE ANSI D 25 mm


FILE: G:\PROJECTS\33600\33691_CAL_ISRRS_OF_HIGH_COLLISION_INTS\02_DRAFTING\02_PRODUCTION\33691_TC_HIDDENCREEK_ENG.DWG | DATE: May 2, 2024 3:29:10 PM



NOTES

1. ALL PIPE SIZES ARE IN MILLIMETRES AND ALL DIMENSIONS ARE IN METRES UNLESS OTHERWISE NOTED.
2. ALL COORDINATES AND DISTANCES ARE BASED ON 3TM COORDINATE SYSTEM (NAD 83).
3. TO CURB PLACEMENT IS OFFSET 1.00 FROM WHEELCHAIR RAMPS AND 1.50 FROM DRIVEWAYS AT MINIMUM.
4. WHEELCHAIR RAMP LOCATIONS HAVE BEEN PLACED TO BEST ESTIMATE USING GOOGLE STREETVIEW WHERE BASE MAP INFO IS NOT PRESENT.

KEY PLAN SCALE 1:30000

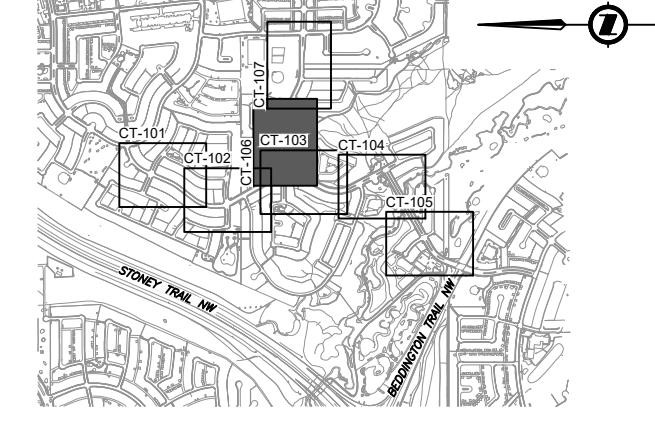

PRELIMINARY
FOR REVIEW AND COMMENT
SUBJECT TO REVISION




NAD 83
COORDINATES

A	ISSUED FOR ENGAGEMENT	2024-05-02	DR	DC
NO.	DESCRIPTION	DATE (YYYY-MM-DD)	BY	APPD

PERMIT	SEAL

DESIGNED	BY	DATE (YYYY-MM-DD)
DRAWN		
CHECKED		

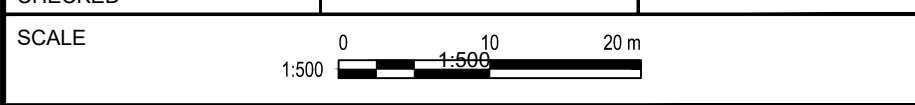

PROJECT
CORRIDOR SAFETY IMPROVEMENTS
SEC: - TWP: - RGE: - W 1/4 M

SHEET TITLE
**HIDDEN CREEK WY NW
TRAFFIC CALMING CURB PLAN**

FILE NO. 33691_TC_HiddenCreek_Eng.dwg	ENG DWG NO.
------------------------------------------	-------------

SHEET ID. C-106	SHEET NO. 06
---------------------------	------------------------

DRAWN	BY	DATE (YYYY-MM-DD)	PROFILE NO.
-------	----	-------------------	-------------


FILE: G:\PROJECTS\33691\33691_Cal_ISRSE_OF_HIGH_COLLISION_INTS\02_DRAFTING\0202_PROD\033691_TC_HIDDENCREEK_ENG.DWG | DATE: May 2, 2024 3:31:19 PM



NOTES

1. ALL PIPE SIZES ARE IN MILLIMETRES AND ALL DIMENSIONS ARE IN METRES UNLESS OTHERWISE NOTED.
2. ALL COORDINATES AND DISTANCES ARE BASED ON 3TM COORDINATE SYSTEM (NAD 83).
3. TO CURB PLACEMENT IS OFFSET 1.00 FROM WHEELCHAIR RAMPS AND 1.50 FROM DRIVEWAYS AT MINIMUM.
4. WHEELCHAIR RAMP LOCATIONS HAVE BEEN PLACED TO BEST ESTIMATE USING GOOGLE STREETVIEW WHERE BASE MAP INFO IS NOT PRESENT.

KEY PLAN SCALE 1:30000

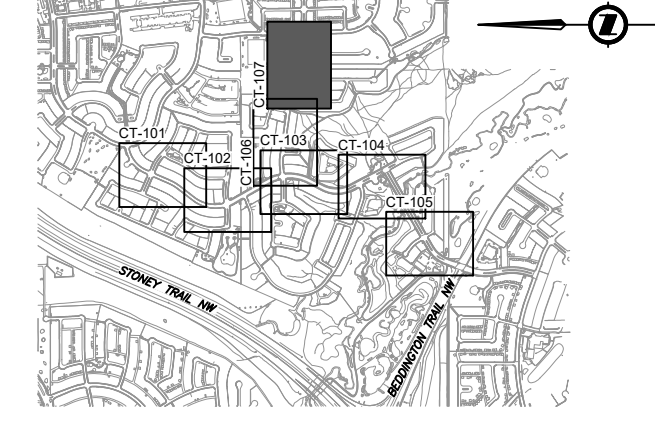

PRELIMINARY
FOR REVIEW AND COMMENT
SUBJECT TO REVISION




NAD 83
COORDINATES

A	ISSUED FOR ENGAGEMENT	2024-05-02	DR	DC
NO.	DESCRIPTION	DATE (YYYY-MM-DD)	BY	APPD

PERMIT	SEAL

DESIGNED	BY	DATE (YYYY-MM-DD)
DRAWN		
CHECKED		

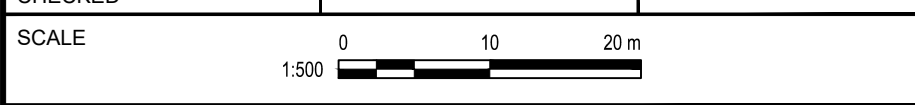

PROJECT
CORRIDOR SAFETY IMPROVEMENTS
SEC: - TWP: - RGE: - W th M

SHEET TITLE
**HIDDEN CREEK WY NW
TRAFFIC CALMING CURB PLAN
2**

FILE NO. 33691_TC_HiddenCreek_Eng.dwg	ENG DWG NO.
------------------------------------------	-------------

SHEET ID. C-107	SHEET NO. 07
---------------------------	------------------------

DRAWN	BY	DATE (YYYY-MM-DD)	PROFILE NO.
-------	----	-------------------	-------------