
## Macleod Trail / 162 Avenue Interchange Recommended Plan

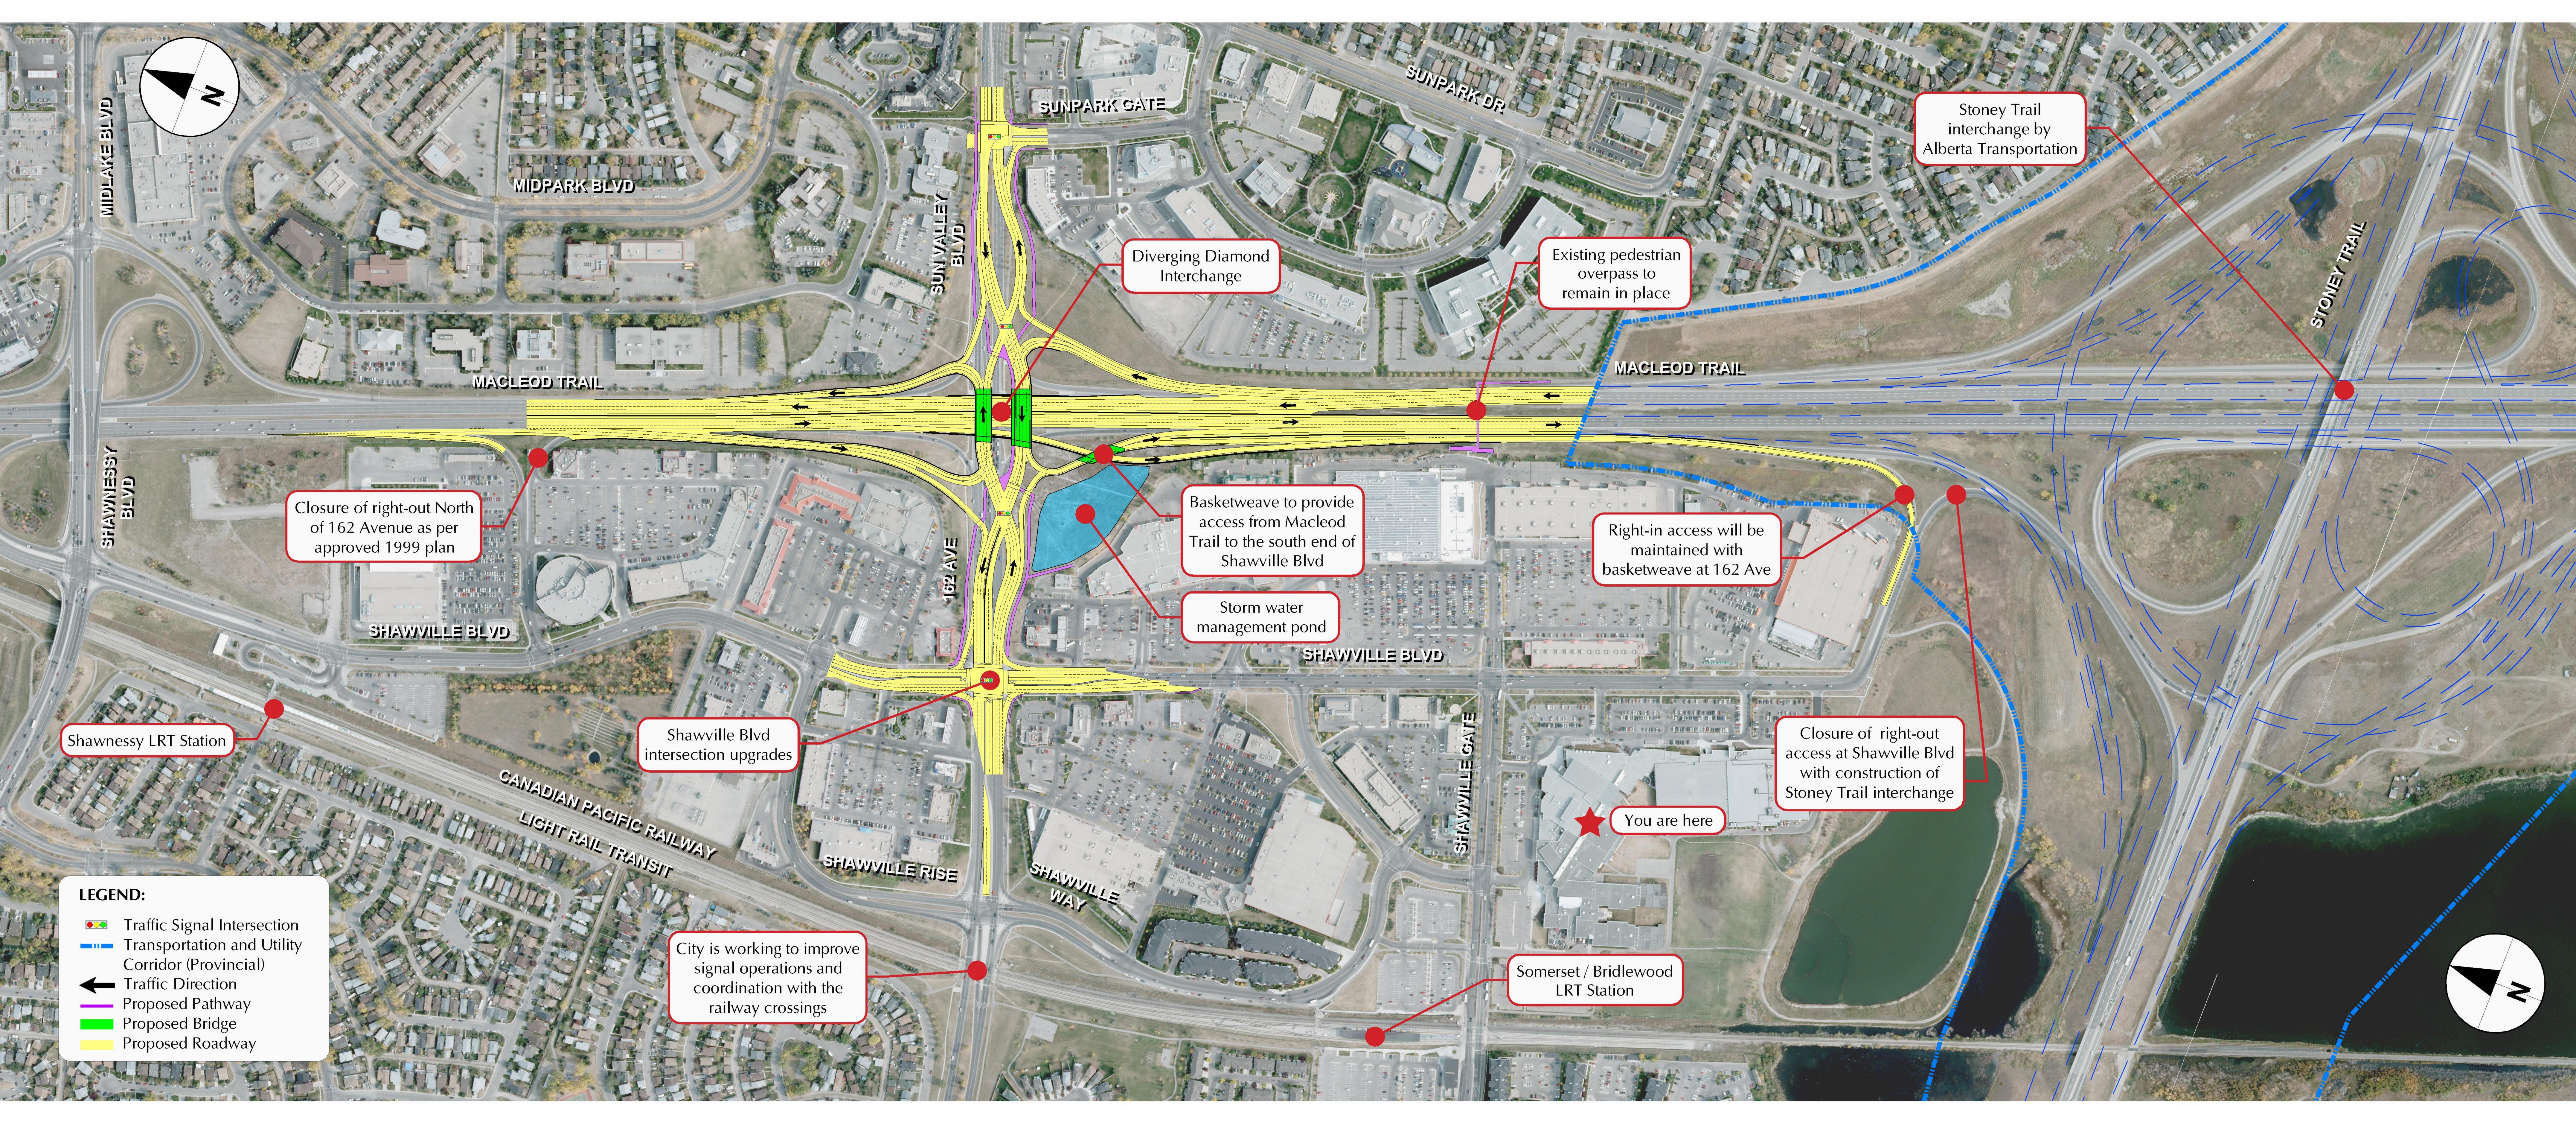







## Macleod Trail/162 Avenue Recommended Plan

