




**SHAGANAPPI TRAIL CORRIDOR STUDY**  
**40 AVENUE NW TO CROWCHILD TRAIL NW**  
**CONCEPT 'A'**  
 HOV WITH FRONTAGE ROADS AND TWO-WAY MULTI-USE PATH  
 NOVEMBER 2013 COMMUNITY CONVERSATION

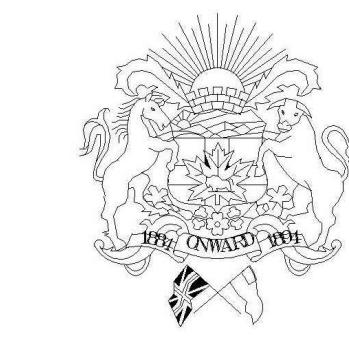

THE CITY OF  
**CALGARY**  
 TRANSPORTATION PLANNING



**PRELIMINARY**  
 FOR DISCUSSION ONLY  
 SUBJECT TO REVISION

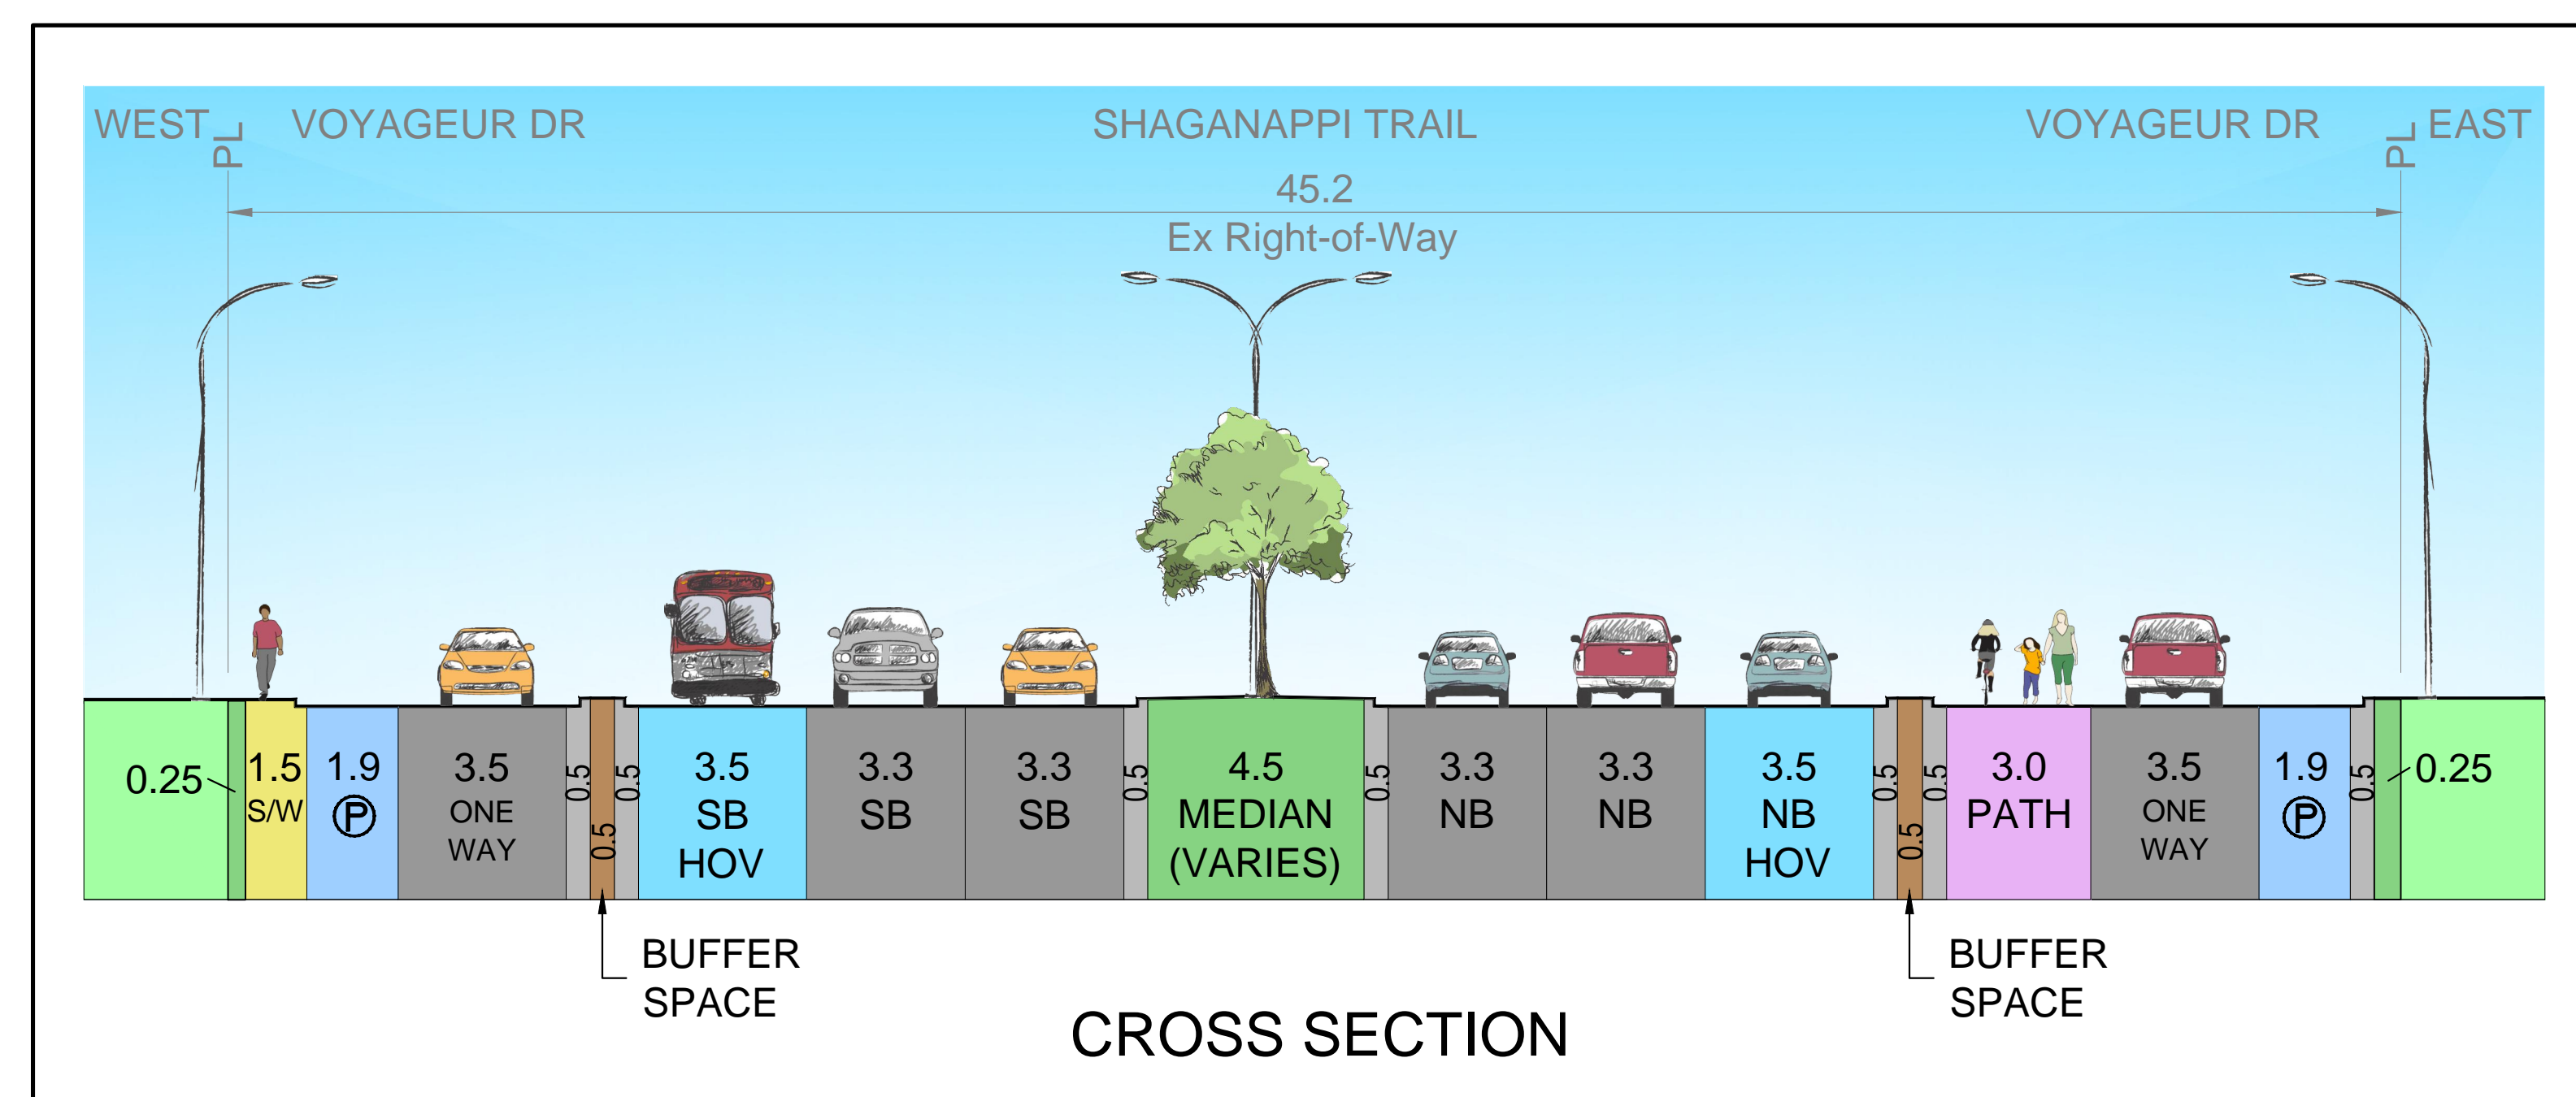 

**LEGEND:**

PHYSICALLY IMPACTED PROPERTY

CLOSURE

**SCALE:** 1:1000

Parameter	Condition
Lane arrangement and widths	2 general purpose (3.3 m) + 1 HOV (3.5 m)
Frontage road (Voyageur Drive)	One-way (3.5m) with parallel parking (1.9m)
Driveway to be relocated	0
Commercial accesses closed	5
Physically impacted property	2 commercial
Streetlight arrangement	Median + sides
Pedestrian accommodation	Min. 1.5 m sidewalk west side 3.0 m multi-use pathway east side
Cyclist accommodation	Multi-use pathway east side only Shared frontage road (optional)
Landscaping opportunity	Median
Overall corridor "look"	Minimal landscaping