

**KEY PLAN**  
NOT TO SCALE


- NOTES**
1. THESE DRAWINGS ARE FROM THE CITY OF CALGARY'S RECORDS. NO WARRANTY OR REPRESENTATION AS TO THE COMPLETENESS OR ACCURACY OF SAID REPRODUCTION OR INFORMATION THEREON IS MADE.
  2. AS OF FEBRUARY 28, 2006 SHALLOW UTILITY INFORMATION WILL NO LONGER BE MAINTAINED AND UPDATED ON BLOCK PROFILE DRAWINGS. PLEASE CONTACT THE SHALLOW UTILITY COMPANIES DIRECTLY FOR THE MOST CURRENT INFORMATION.
  3. ALL PIPE SIZES ARE IN MILLIMETRES AND ALL DIMENSIONS ARE IN METRES UNLESS OTHERWISE NOTED.
  4. ALL COORDINATES AND DISTANCES ARE BASED ON 3TM COORDINATE SYSTEM (NAD 83).
  5. STORM MAIN EXTENSION (135 mm of 300 PVC PIPE)
  6. SURVEYOR SHALL CONFIRM ALL LOCATIONS, ELEVATIONS ETC.
  7. ALL WORK SHALL COMPLY WITH THE LATEST CITY OF CALGARY STANDARD SPECIFICATIONS
  8. CONTACT CAPITAL CONSTRUCTION COORDINATOR PRIOR TO START OF CONSTRUCTION (KHAI THAI PH: 403-268-5031)
  9. TYPE 2 INSTALLATION, CLASS 1B BEDDING MATERIAL
  10. CROSSING, EXPOSING, OR EXCAVATING WITHIN (3 m) OF ANY FEEDERMAIN FORCEMAIN, OR CRITICAL MAIN REQUIRES AN APPROVAL BY WATER RESOURCES, CONTACT FRANK MOSCA AT (403-268-5752) FOR REQUIREMENTS



**NAD 83**  
COORDINATES

**CAUTION**  
SHALLOW UTILITIES MUST BE LOCATED IN FIELD. DO NOT RELY ON THIS DRAWING FOR LOCATING SHALLOW UTILITIES.

CAUTION ARROW INDICATES EXISTING UTILITY CROSSING

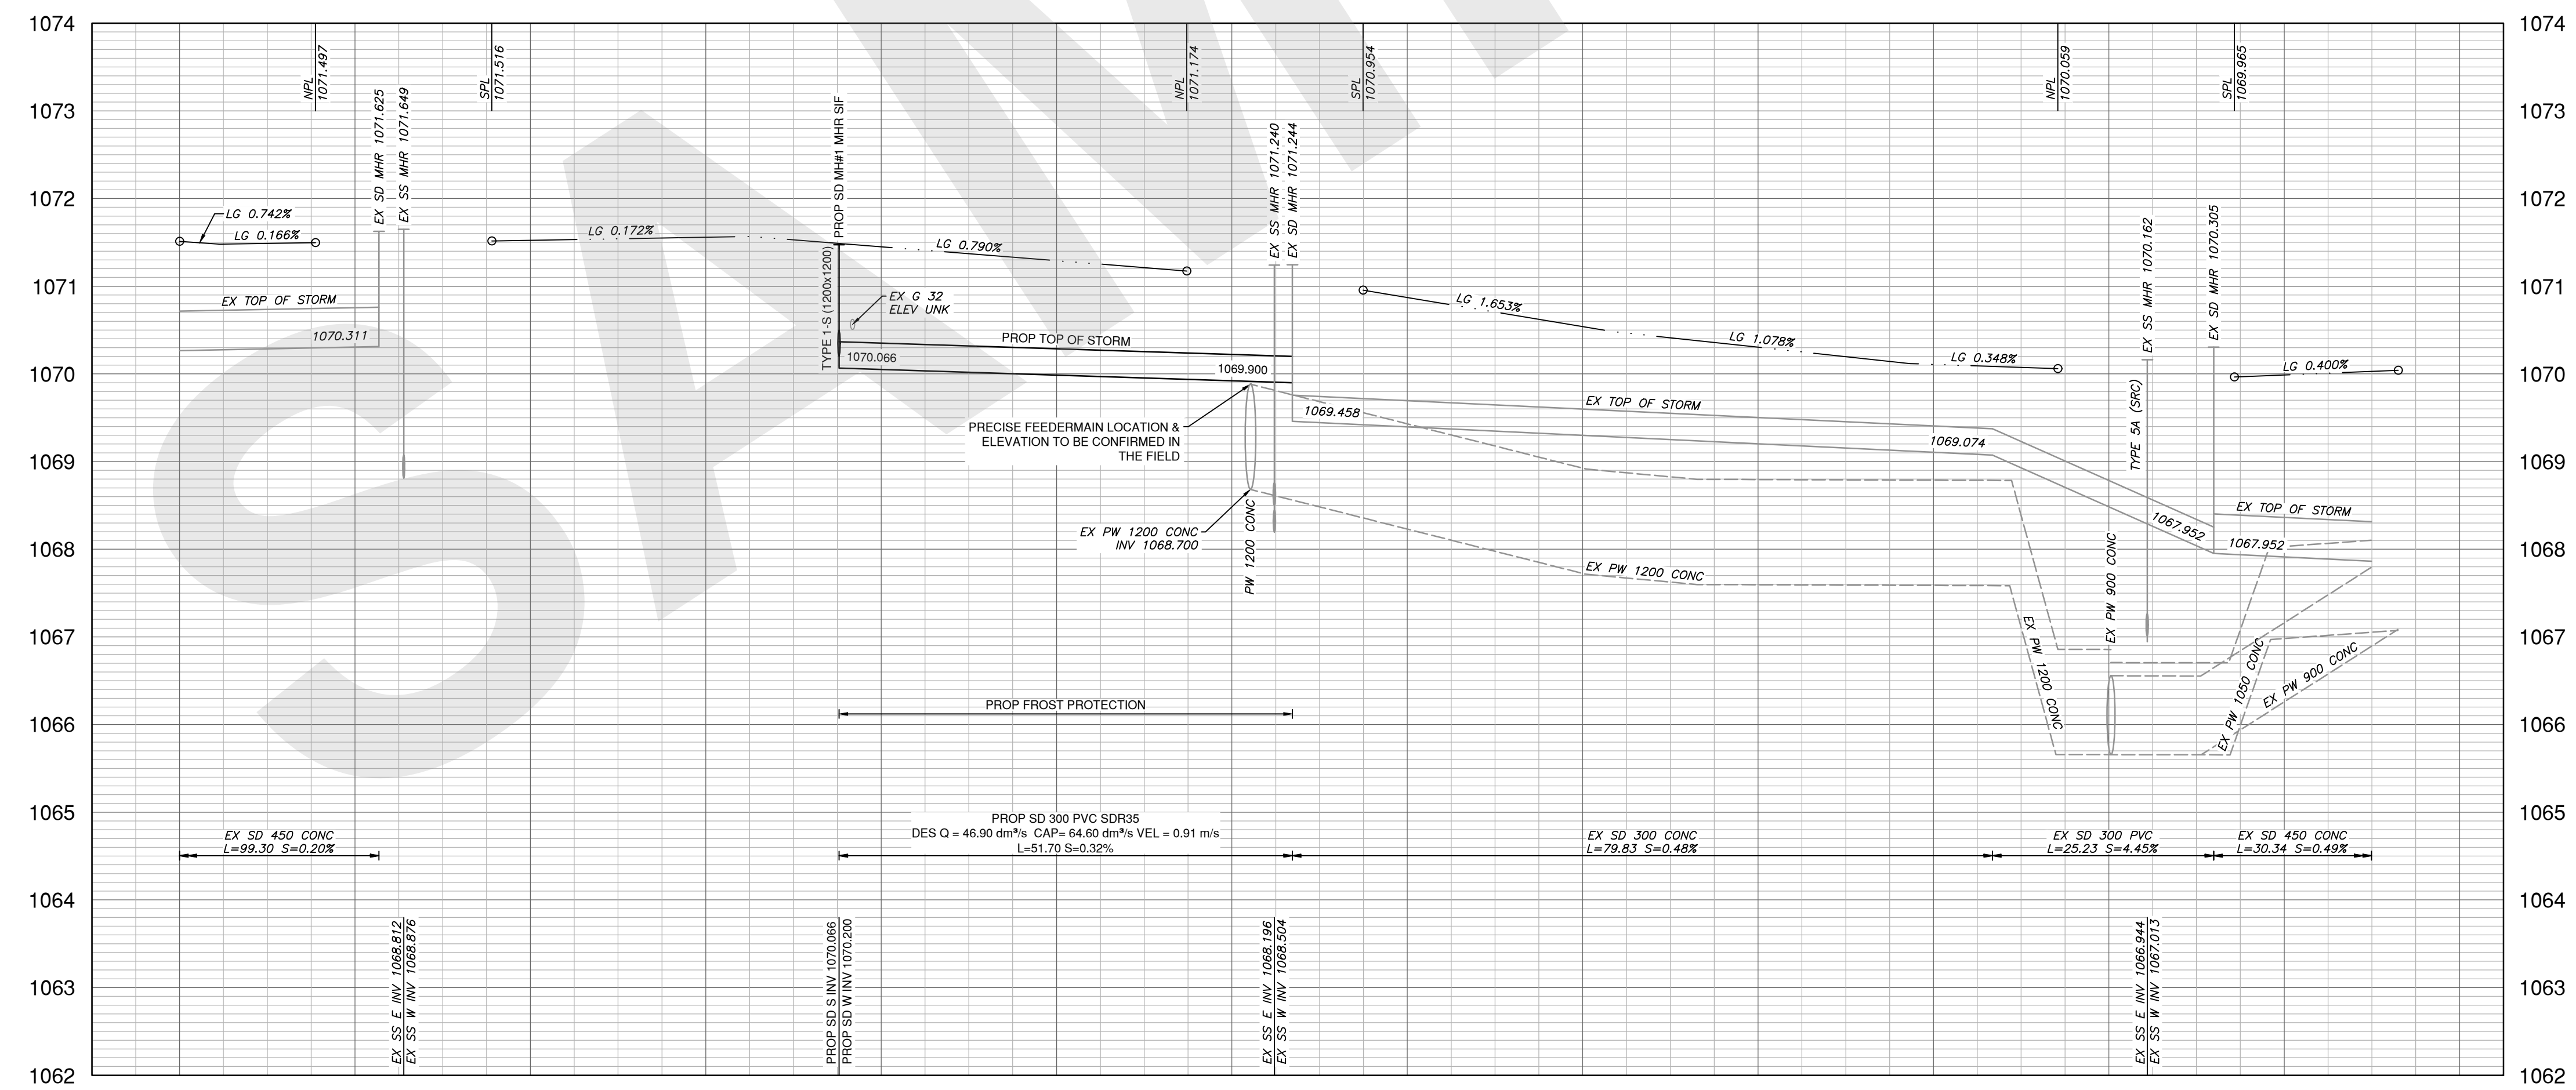

NO.	DESCRIPTION	DATE (YYYY-MM-DD)	BY	APPD
PERMIT				
				SEAL
DESIGNED	ABC	2018-01-01		
DRAWN	DEF	2018-01-01		
CHECKED	GHI	2018-01-01		

SCALE: 1:50 (HORIZ) 0 10 20 m  
1:50 (VERT) 0 1 2 m

**Calgary** CONSULTANT'S LOGO

PROJECT: **THE CITY OF CALGARY CONSTRUCTION DRAFTING STANDARDS AND TEMPLATES**  
SEC. 04 - TWP: 24 - RGE: 01 - W 5th M

SHEET TITLE: **DESIGN BLOCK PROFILE SAMPLE SHEET**

WORK ORDER NO. 2153870-01	ACTIVITY NO. 452450	
FILE NO. 123456789C-101.dwg	ENG DWG NO. 425.0143.001	
SHEET ID. <b>C-101</b>	SHEET NO. <b>001</b>	
BY	DATE (YYYY-MM-DD)	PROFILE NO.

FILE: Z:\SPECIALT\CONTRACT\_SEED\_DIRECTORIES\CONSTRUCTION DRAFTING STANDARDS AND TEMPLATES\DEV\SMPL\gpr\PRODUCT\123456789C-101.DWG | DATE: Monday, November 21, 2022 3:07:39 PM