


FILE: Z:\SPEC\ALT1.CONTRACT_SEED_DIRECTORIES\CONSTRUCTION DRAFTING STANDARDS AND TEMPLATES\DEV\INPL2\PRODUCT\12345678C-104.DWG | DATE: Thursday, December 05, 2019 11:47:22 AM

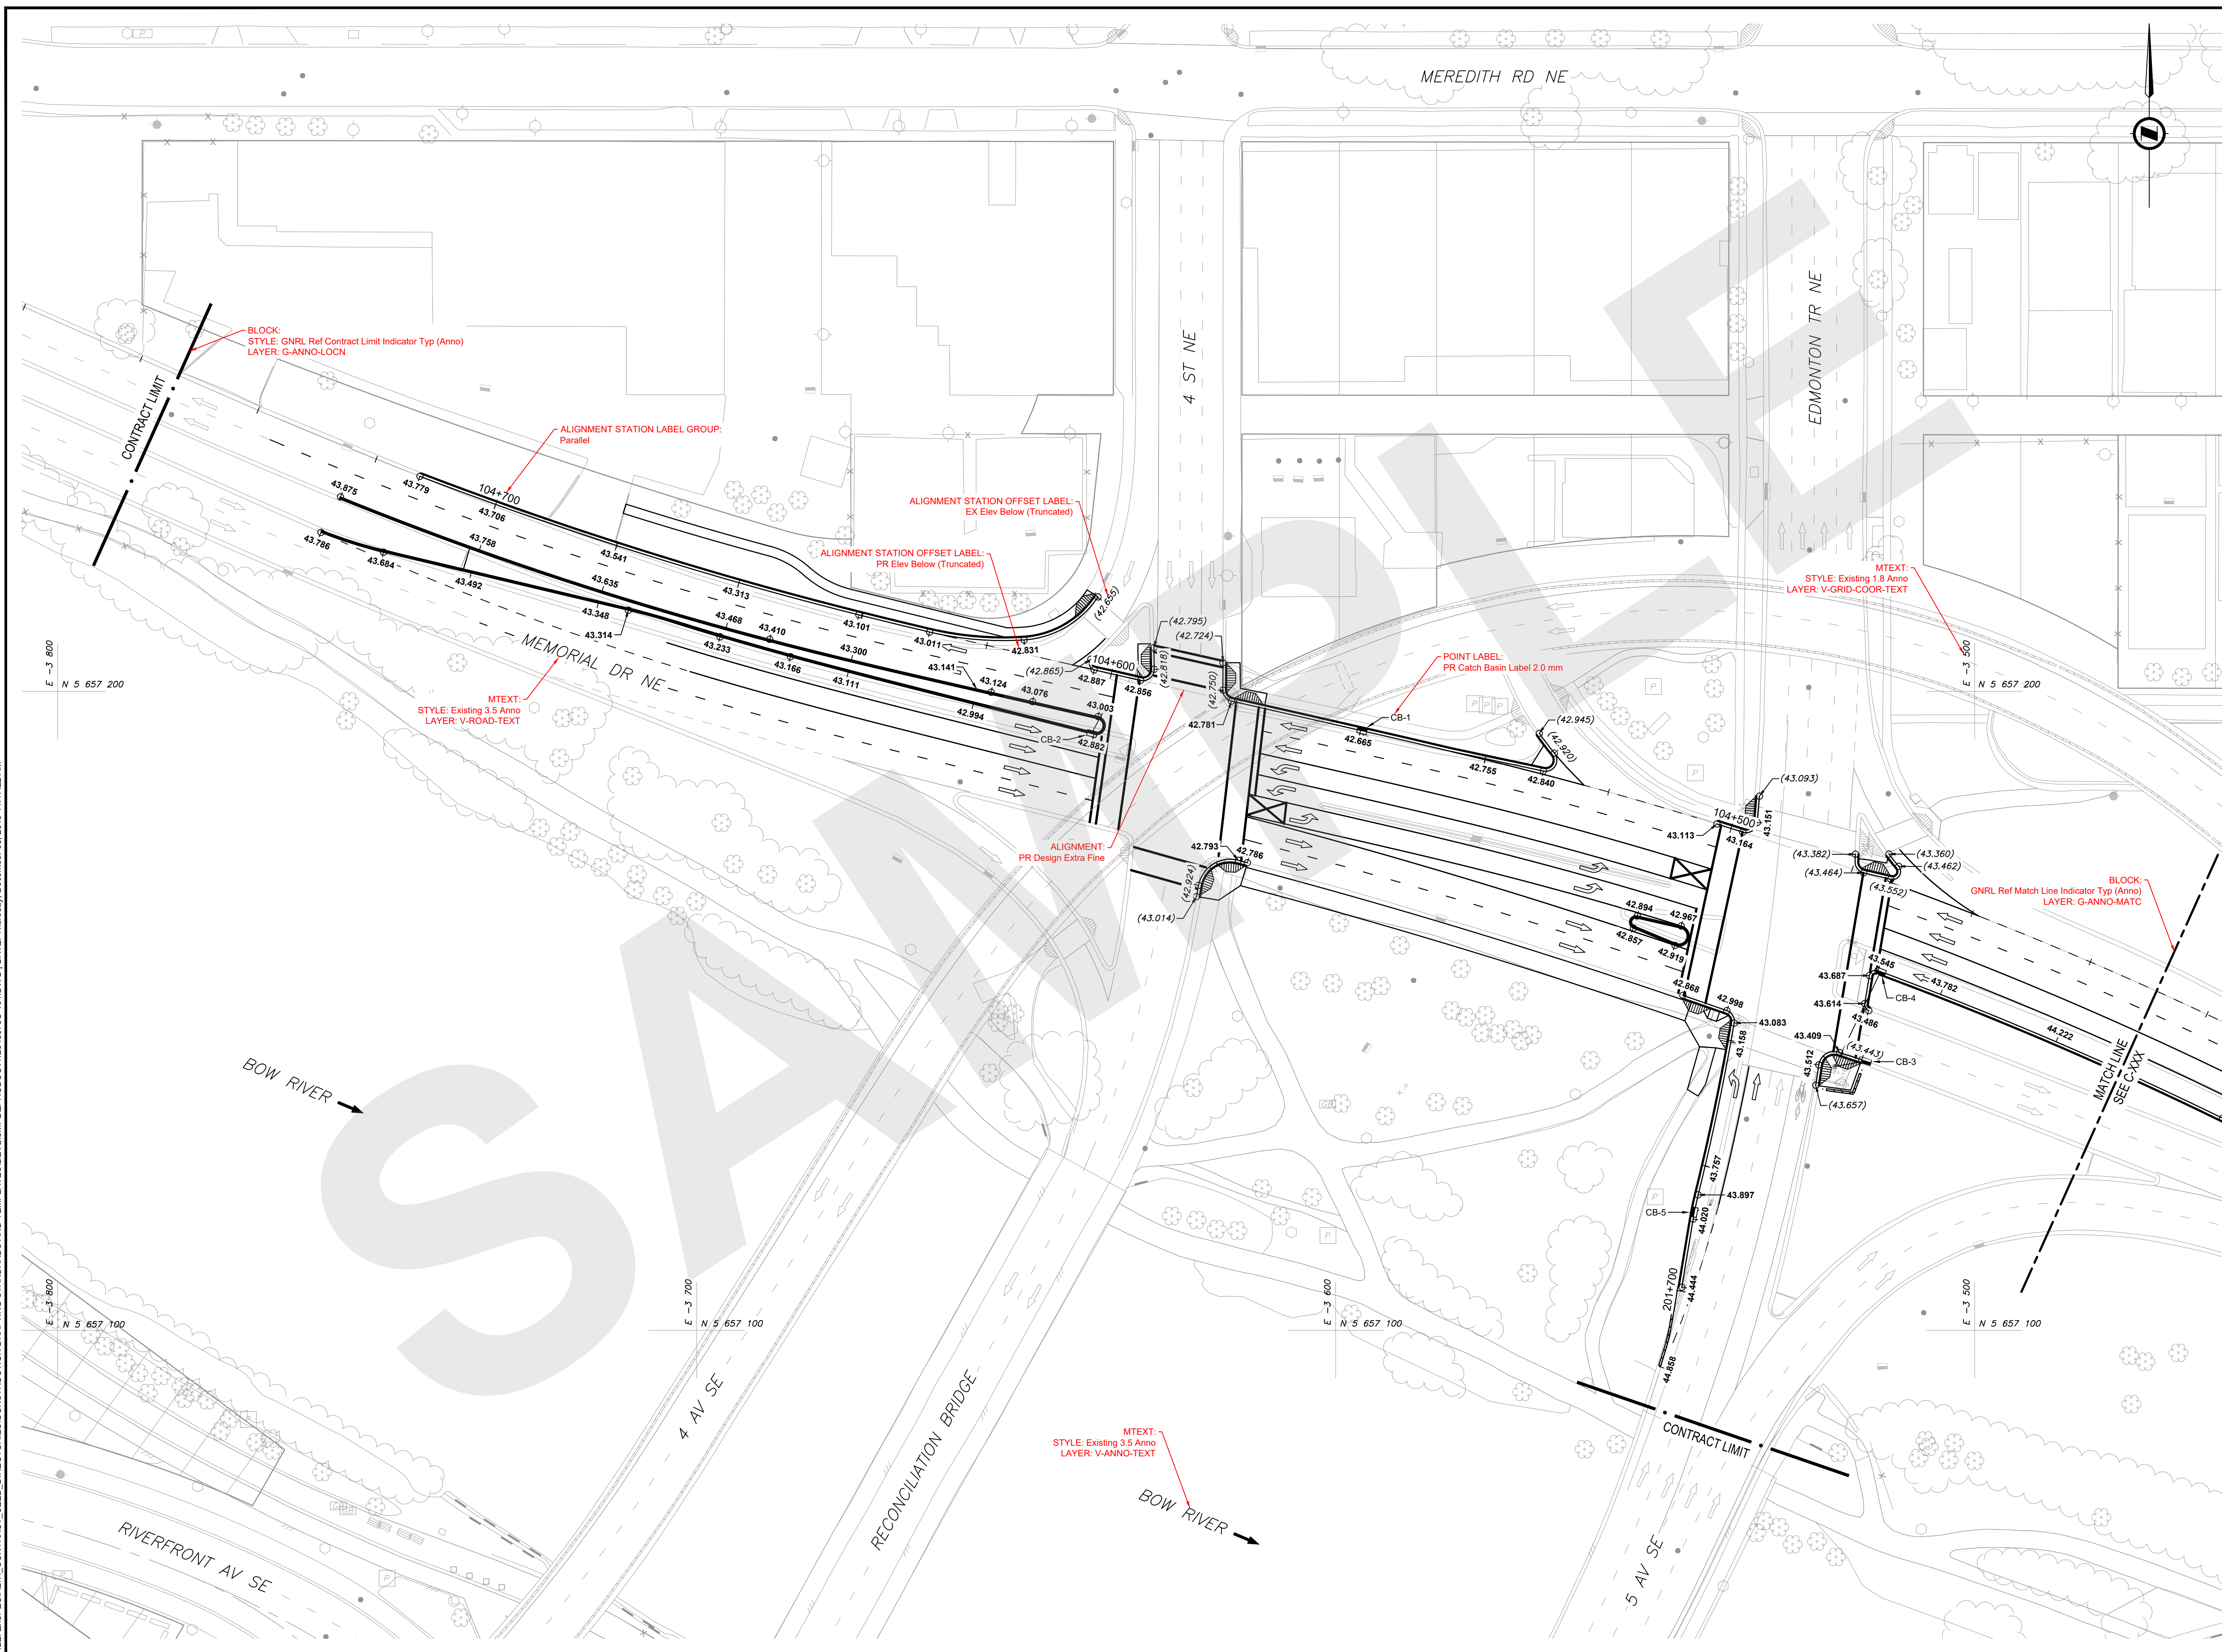

LEGEND

42.755 PROPOSED PAVEMENT ELEVATIONS
 (43.552) EXISTING PAVEMENT ELEVATIONS

PROPOSED CATCHBASINS				
CB NO	CB TYPE	NORTHING	EASTING	ELEVATION
CB-1	TYPE 'C'	5657193.835	-3595.875	1042.620
CB-2	TYPE 'C'	5657193.375	-3638.329	1042.882
CB-3	TYPE 'C'	5657142.040	-3516.720	1043.459
CB-4	TYPE 'C'	5657156.123	-3514.667	1043.557
CB-5	TYPE 'C'	5657118.464	-3543.866	1043.984

POINT TABLE:
Catch Basin Points

NOTES

- ALL PIPE SIZES ARE IN MILLIMETRES AND ALL DIMENSIONS ARE IN METRES UNLESS OTHERWISE NOTED.
- ALL COORDINATES AND DISTANCES ARE BASED ON 3TM COORDINATE SYSTEM (NAD 83).

ALBERTA ONECALL **NAD 83 COORDINATES**

ISSUED FOR REVIEW

NO.	DESCRIPTION	DATE (YYYY-MM-DD)	BY	APPD
A	ISSUED FOR REVIEW	2019-01-13	DEF	GHI

PERMIT _____ SEAL _____

DESIGNED	BY	DATE (YYYY-MM-DD)
ABC	ABC	2019-01-13
DRAWN	BY	DATE (YYYY-MM-DD)
DEF	DEF	2019-01-13
CHECKED	BY	DATE (YYYY-MM-DD)
GHI	GHI	2019-01-13

SCALE 1:500 0 10 20 m

Calgary CONSULTANT'S LOGO

PROJECT
THE CITY OF CALGARY
 CONSTRUCTION DRAFTING STANDARDS AND TEMPLATES
 SEC: 14.15, 22 - TWP: 24 - RGE: 1 - W 5th M

SHEET TITLE
CONTRACT SET
 GRADING & PAVEMENT ELEVATION PLAN
 SAMPLE SHEET

FILE NO.	ENG DWG NO.		
12345678C-104.dwg	012.3456.009		
SHEET ID.	SHEET NO.		
C-104	009		
DRAWN	BY	DATE (YYYY-MM-DD)	PROFILE NO.

ISC: SHEET SIZE ANSI D 25 mm

THIS DRAWING SAMPLE IS INTENDED TO ILLUSTRATE THE NEW CAD STANDARDS AND ARE FOR REFERENCE PURPOSES ONLY. PLEASE CONFIRM WITH YOUR APPROPRIATE CITY OF CALGARY CONTACT FOR SPECIFIC CONTENT REQUIREMENTS.