


FILE: Z:\SPECIALTY\CONTRACT_SEED_DIRECTORIES\CONSTRUCTION DRAFTING STANDARDS AND TEMPLATES\DEV\SMPL\PRODUCT\12345678C-201.DWG [DATE: Monday, November 21, 2022 10:38:46 AM]

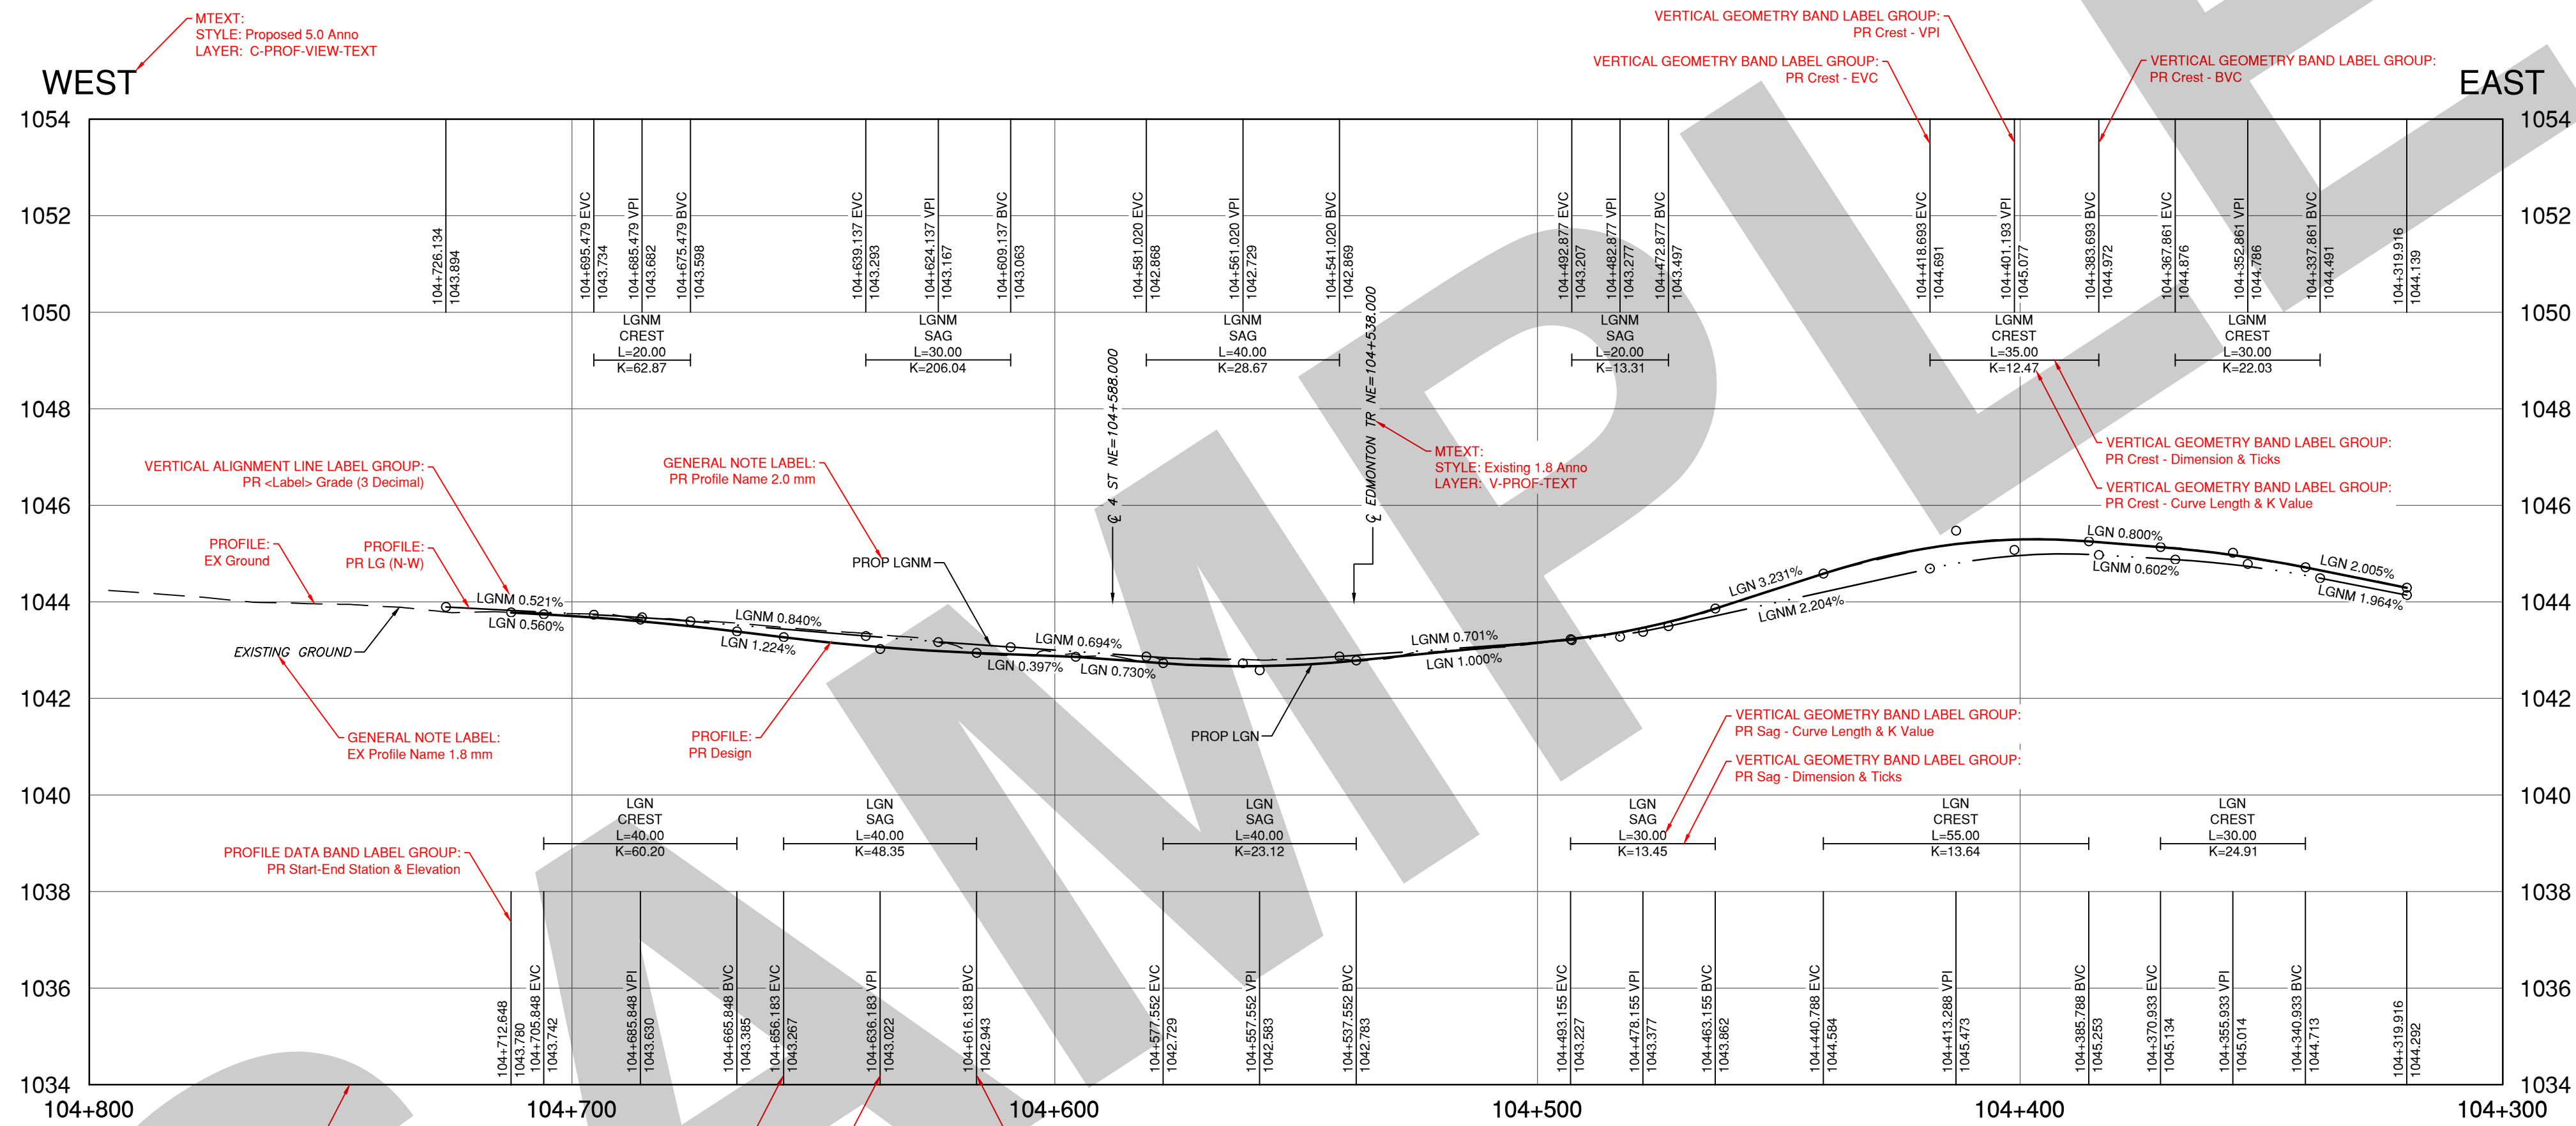

PROP WB MEMORIAL DR NE - INTERSECTION IMPROVEMENT
 PROFILE (A104 - LGNM) FROM STA 104+319.916 TO STA 104+726.134
 PROFILE (A104 - LGN) FROM STA 104+319.916 TO STA 104+712.648

MTEXT:
 STYLE: NCS1 (5.0 mm)
 LAYER: G-ANNO-TBLK

NOTES

1. ALL PIPE SIZES ARE IN MILLIMETRES AND ALL DIMENSIONS ARE IN METRES UNLESS OTHERWISE NOTED.
2. ALL COORDINATES AND DISTANCES ARE BASED ON 3TM COORDINATE SYSTEM (NAD 83).



NAD 83
 COORDINATES

ISSUED FOR REVIEW

NO.	DESCRIPTION	DATE (YYYY-MM-DD)	BY	APPD
A	ISSUED FOR REVIEW	2019-01-13	DEF	GHI

PERMIT	SEAL
--------	------

DESIGNED	ABC	DATE	(YYYY-MM-DD)
DRAWN	DEF	DATE	2019-01-13
CHECKED	GHI	DATE	2019-01-13

SCALE 1:1000 (HORZ) 0 20 40 m
 1:100 (VERT) 0 2 4 m



PROJECT
**THE CITY OF CALGARY
 CONSTRUCTION DRAFTING STANDARDS
 AND TEMPLATES**
 SEC. 14, 15, 22 - TWP. 24 - RGE. 1 - W 5th M

SHEET TITLE
**CONTRACT SET
 PROFILE
 SAMPLE SHEET**

FILE NO.	12345678C-201.dwg	ENG DWG NO.	012.3456.006
SHEET ID.	C-201	SHEET NO.	006
DRAWN	BY	DATE	(YYYY-MM-DD)
			PROFILE NO.