


FILE: Z:\SPEC\ALT.CONTRACT_SEED_DIRECTORIES\CONSTRUCTION DRAFTING STANDARDS AND TEMPLATES\US\PLUPRODUCT\12345678C-201.DWG | DATE: Thursday, December 05, 2019 11:48:53 AM

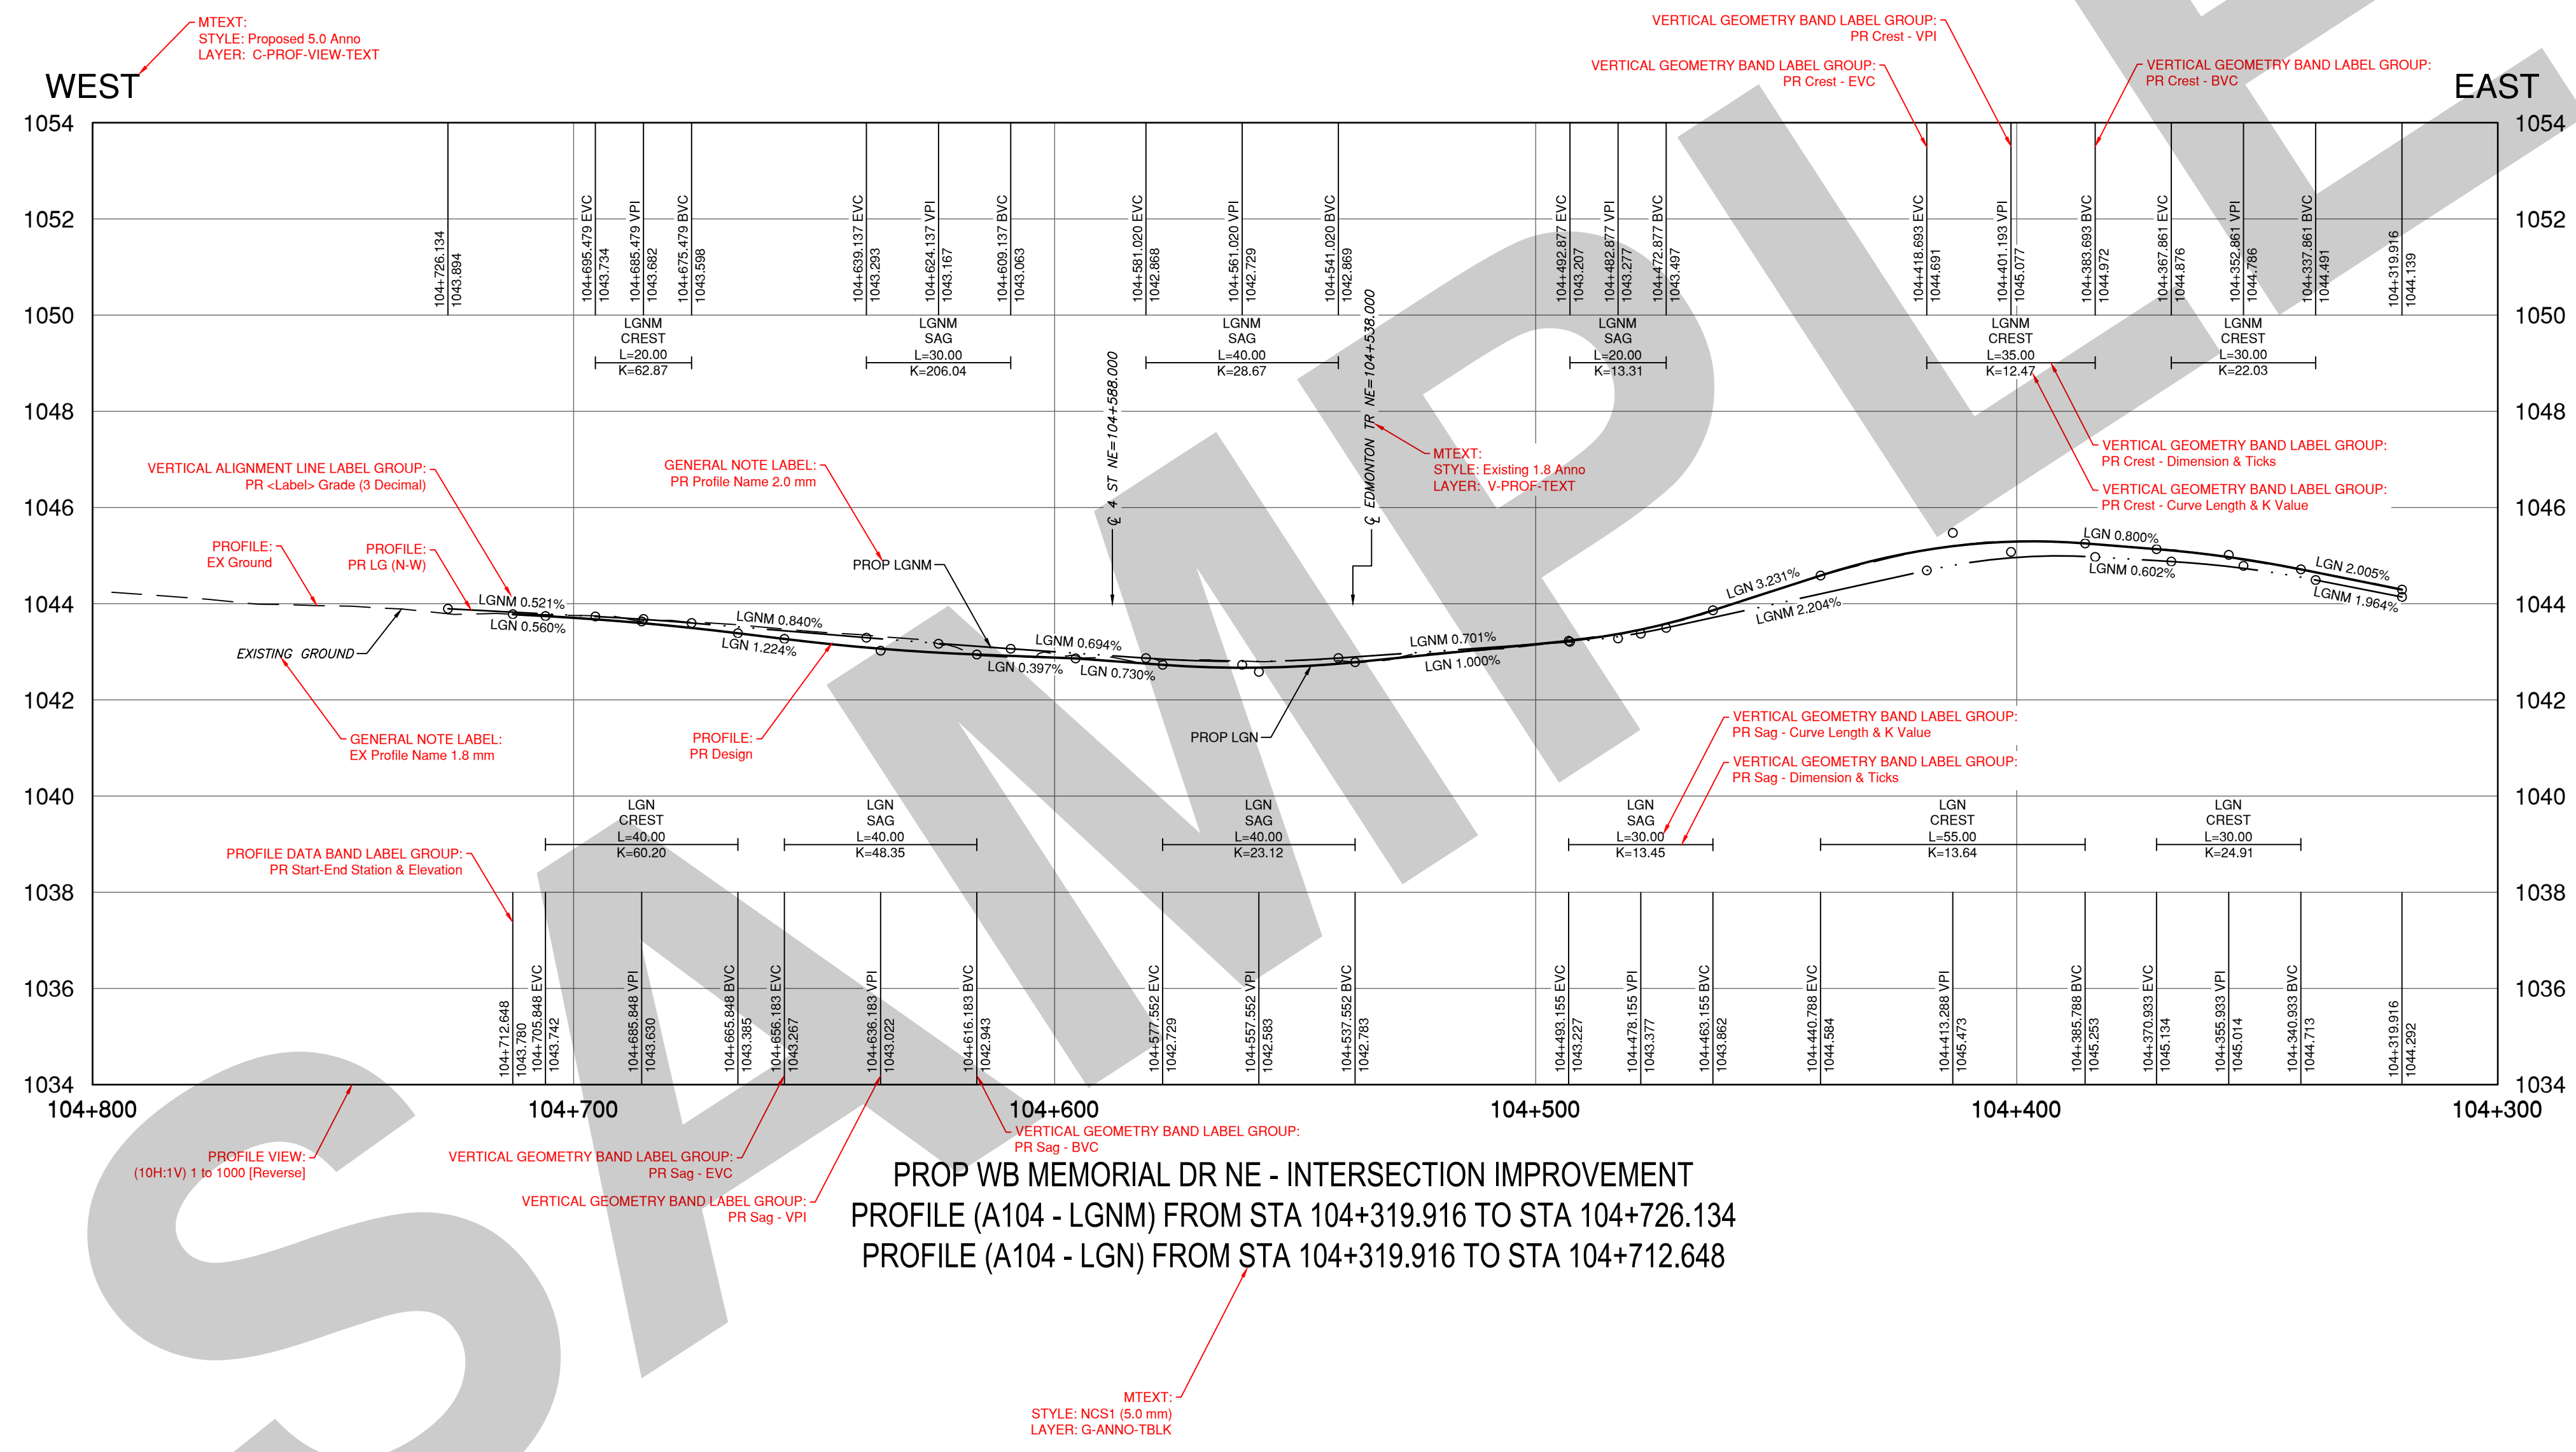

NOTES

- ALL PIPE SIZES ARE IN MILLIMETRES AND ALL DIMENSIONS ARE IN METRES UNLESS OTHERWISE NOTED.
- ALL COORDINATES AND DISTANCES ARE BASED ON 3TM COORDINATE SYSTEM (NAD 83).

ALBERTA ONECALL NAD 83 COORDINATES

ISSUED FOR REVIEW

NO.	DESCRIPTION	DATE (YYYY-MM-DD)	BY	APPD
A	ISSUED FOR REVIEW	2019-01-13	DEF	GHI

PERMIT _____ SEAL _____

DESIGNED	ABC	DATE (YYYY-MM-DD)	2019-01-13
DRAWN	DEF	DATE (YYYY-MM-DD)	2019-01-13
CHECKED	GHI	DATE (YYYY-MM-DD)	2019-01-13

SCALE: 1:100 (HORZ) 0 20 40 m
 1:100 (VERT) 0 2 4 m

Calgary CONSULTANT'S LOGO

PROJECT: **THE CITY OF CALGARY CONSTRUCTION DRAFTING STANDARDS AND TEMPLATES**
 SEC: 14, 15, 22 - TWP: 24 - RGE: 1 - W 5th M

SHEET TITLE: **CONTRACT SET PROFILE SAMPLE SHEET**

FILE NO.	12345678C-201.dwg	ENG DWG NO.	012.3456.006
SHEET ID.	C-201	SHEET NO.	006
DRAWN	BY	DATE (YYYY-MM-DD)	PROFILE NO.

ISC: SHEET SIZE ANSI D 25 mm