


FILE: Z:\SPECIAL\ITC CONTRACT\_SEED\_DIRECTORIES\CONSTRUCTION DRAFTING STANDARDS AND TEMPLATES\DEV\INPL\2\PRODUCT\12345678C-201.DWG | DATE: Thursday, December 05, 2019 11:49:21 AM

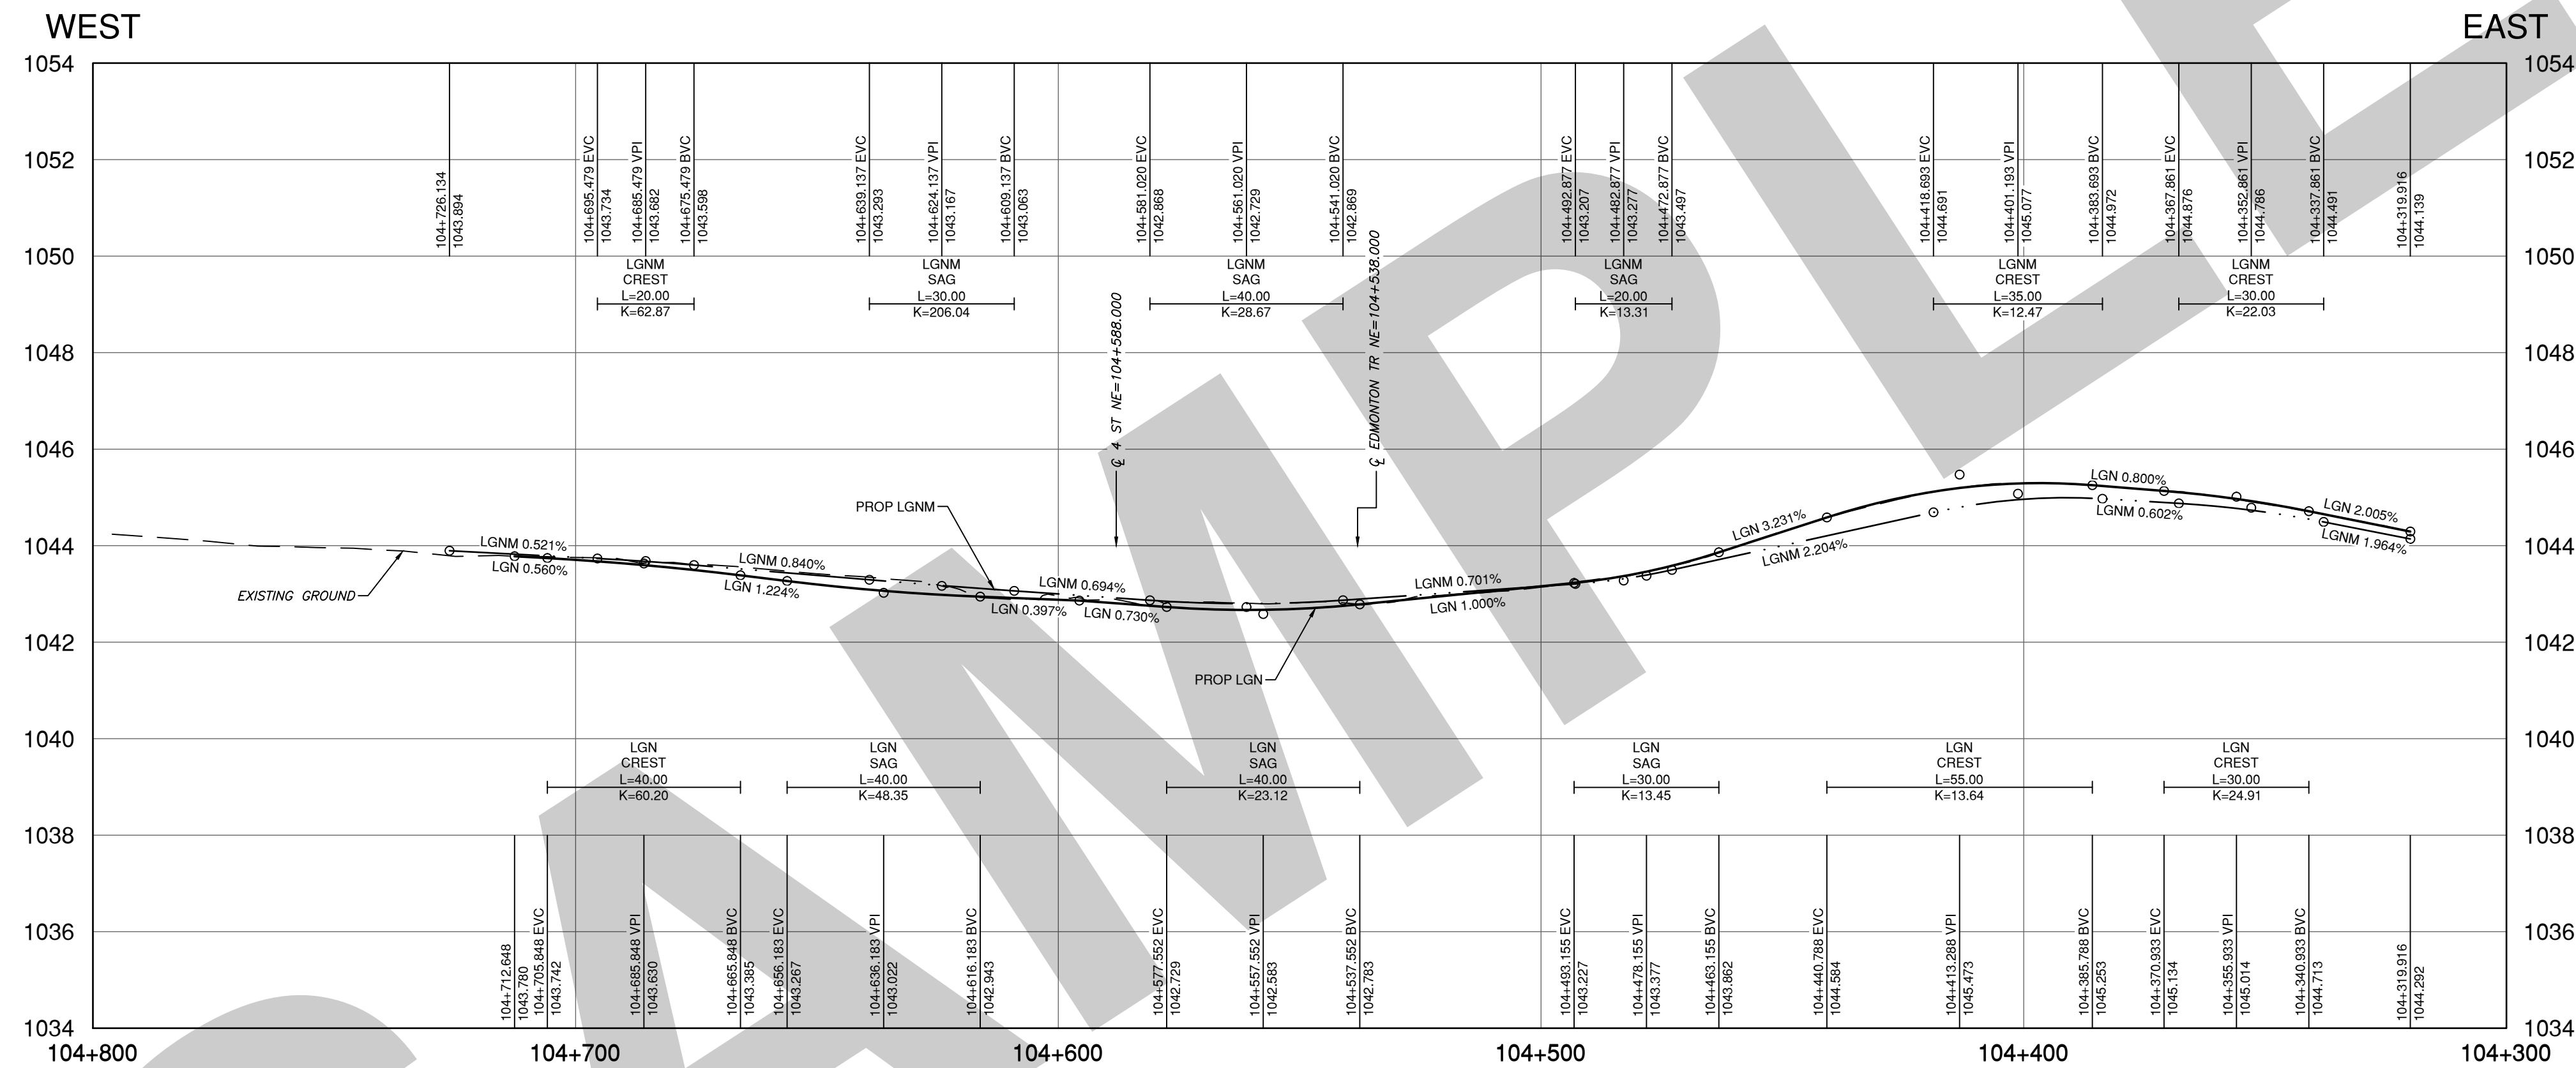

PROP WB MEMORIAL DR NE - INTERSECTION IMPROVEMENT  
 PROFILE (A104 - LGNM) FROM STA 104+319.916 TO STA 104+726.134  
 PROFILE (A104 - LGN) FROM STA 104+319.916 TO STA 104+712.648

**NOTES**

1. ALL PIPE SIZES ARE IN MILLIMETRES AND ALL DIMENSIONS ARE IN METRES UNLESS OTHERWISE NOTED.
2. ALL COORDINATES AND DISTANCES ARE BASED ON 3TM COORDINATE SYSTEM (NAD 83).



NAD 83  
COORDINATES

ISSUED FOR REVIEW


A	ISSUED FOR REVIEW	2019-01-13	DEF	GHI
NO.	DESCRIPTION	DATE (YYYY-MM-DD)	BY	APPD

PERMIT	SEAL

DESIGNED	ABC	2019-01-13
DRAWN	DEF	2019-01-13
CHECKED	GHI	2019-01-13

SCALE	1:100 (HORZ)	0	20	40 m
	1:100 (VERT)	0	2	4 m



PROJECT  
**THE CITY OF CALGARY  
 CONSTRUCTION DRAFTING STANDARDS  
 AND TEMPLATES**  
 SEC: 14, 15, 22 - TWP: 24 - RGE: 1 - W 5th M

SHEET TITLE  
**CONTRACT SET  
 PROFILE  
 SAMPLE SHEET**

FILE NO. 12345678C-201.dwg	ENG DWG NO. 012.3456.006	
SHEET ID. <b>C-201</b>	SHEET NO. <b>006</b>	
DRAWN	DATE (YYYY-MM-DD)	PROFILE NO.