


FILE: Z:\SPECIALTY\CONTRACT_SEED_DIRECTOR\CONSTRUCTION DRAFTING STANDARDS AND TEMPLATES\DEV\SMPL\PRODUCT\12345678C-105.DWG [DATE: Monday, November 21, 2022 10:46:35 AM

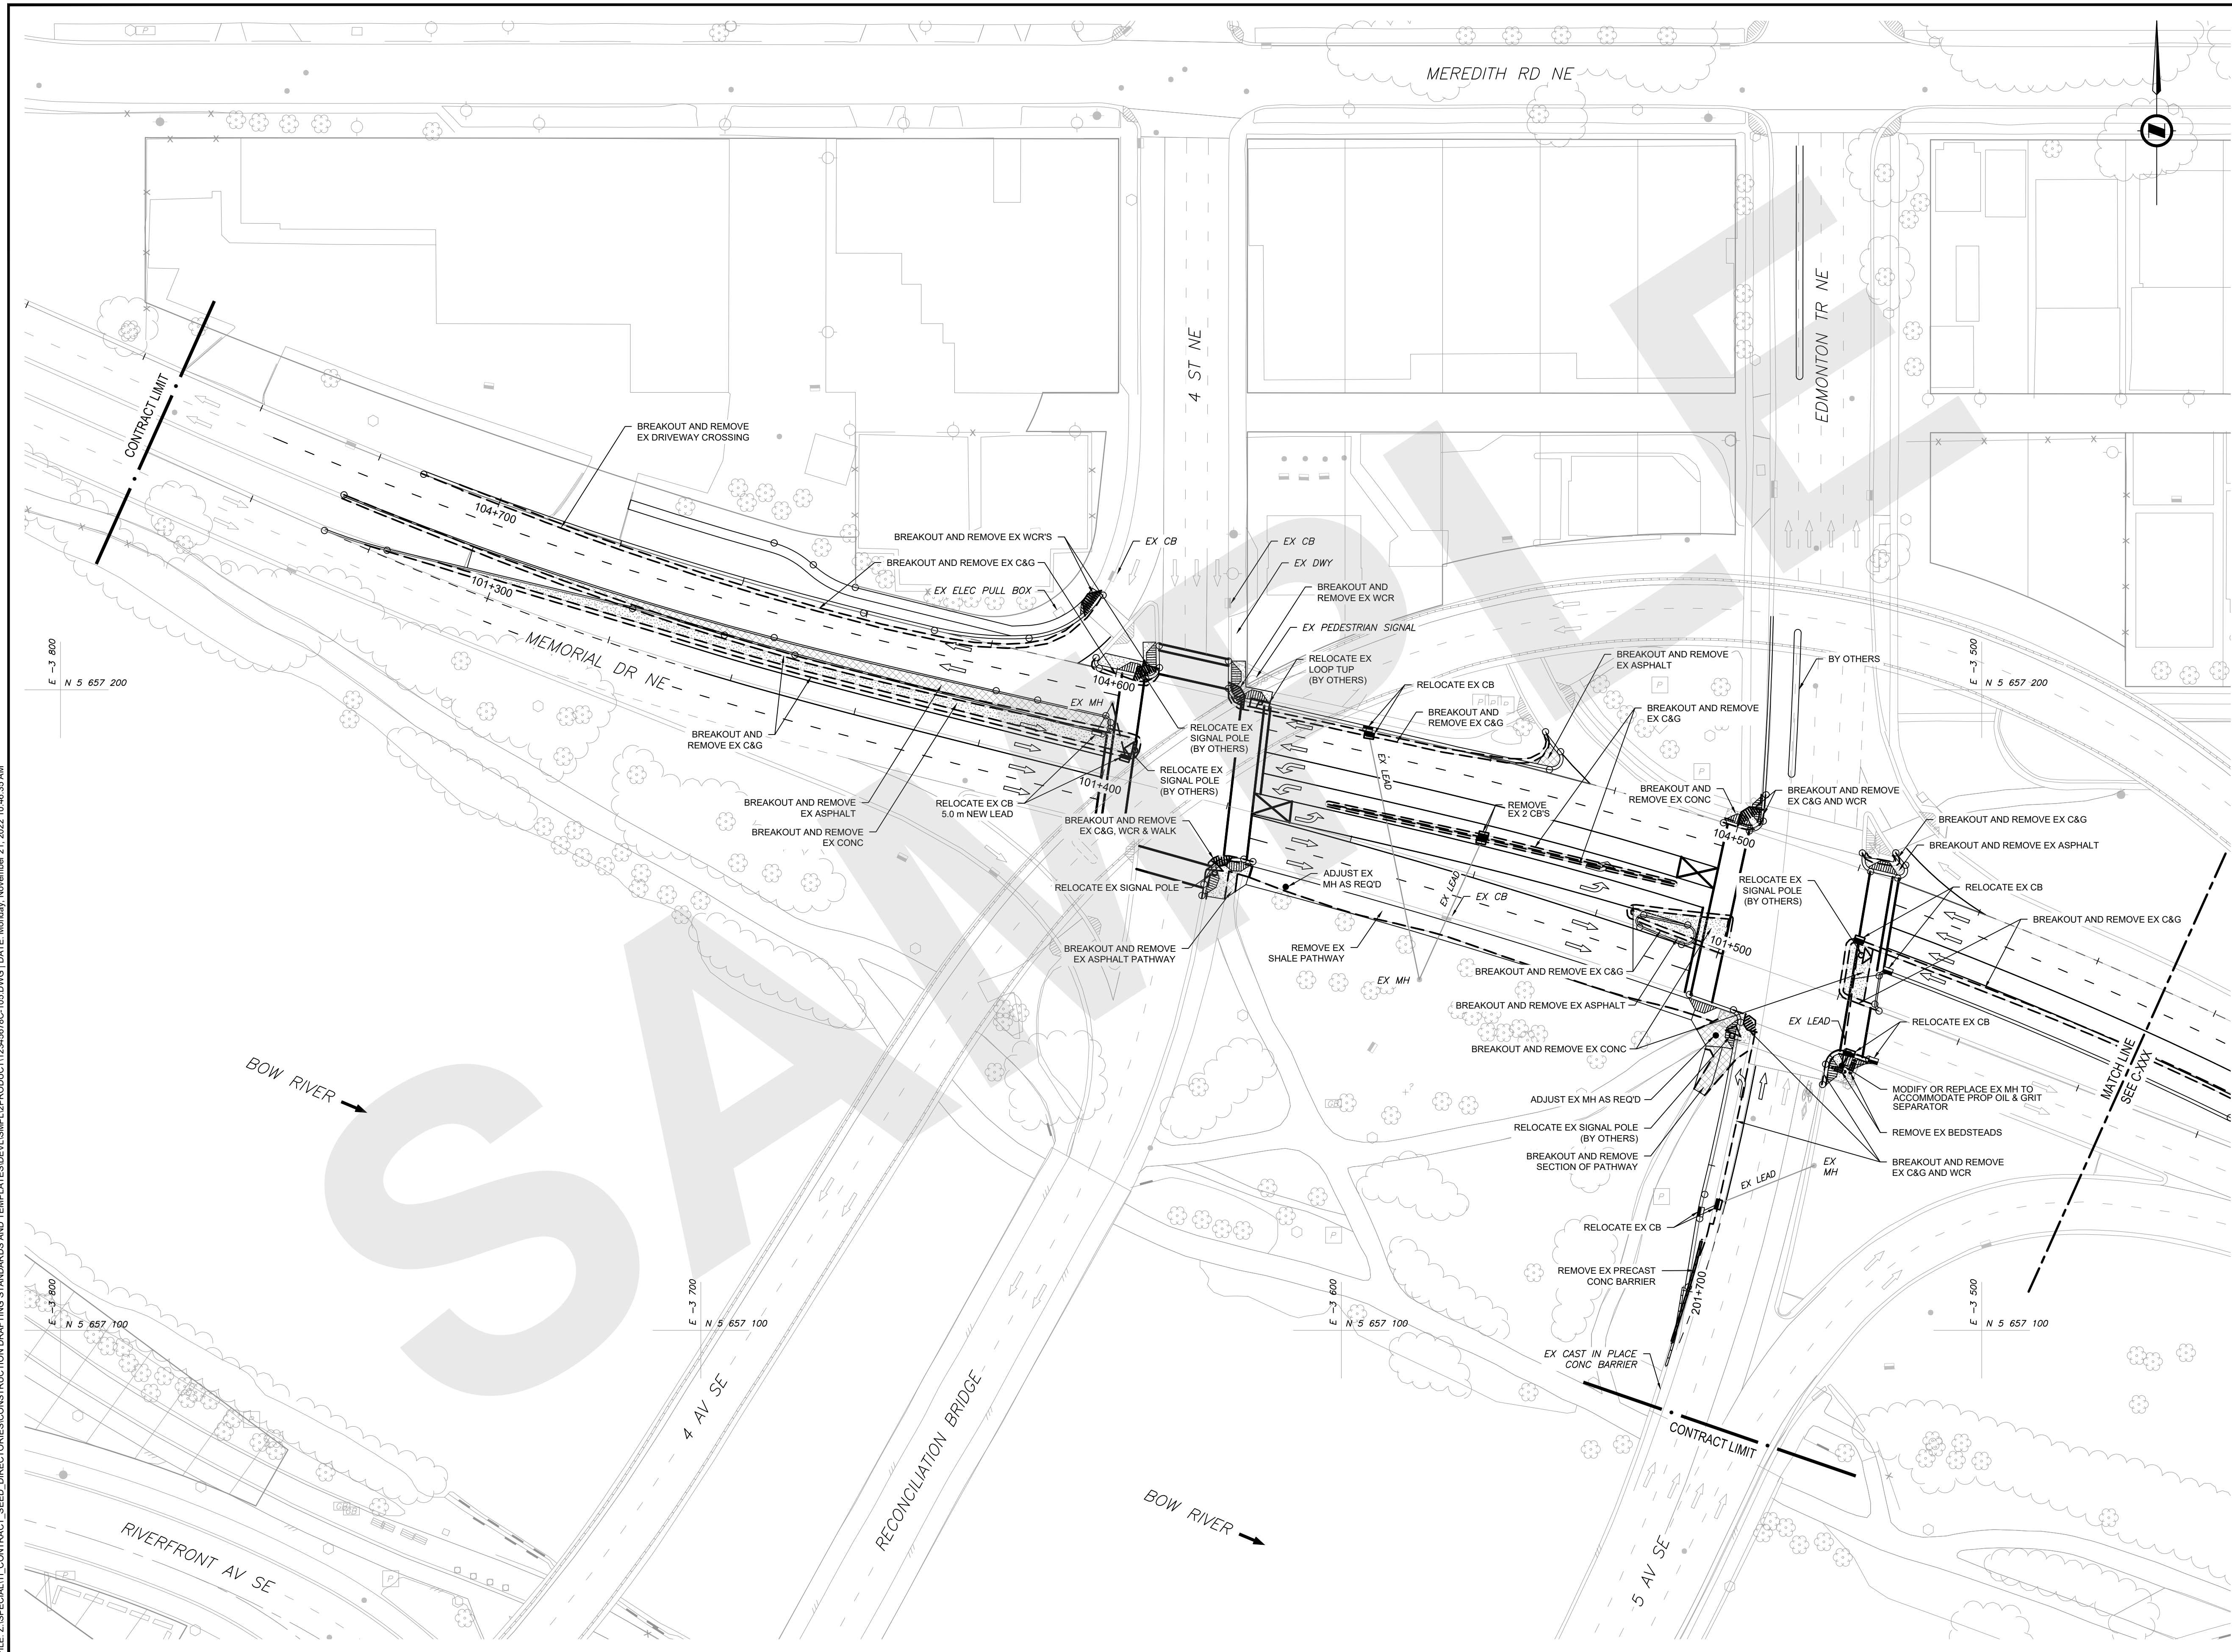

LEGEND

- CONCRETE REMOVAL
- ASPHALT REMOVAL

NOTES

1. ALL PIPE SIZES ARE IN MILLIMETRES AND ALL DIMENSIONS ARE IN METRES UNLESS OTHERWISE NOTED.
2. ALL COORDINATES AND DISTANCES ARE BASED ON 3TM COORDINATE SYSTEM (NAD 83).

NAD 83
COORDINATES

ISSUED FOR REVIEW

A	ISSUED FOR REVIEW	2019-01-13	DEF GHI
NO.	DESCRIPTION	DATE (YYYY-MM-DD)	BY APPD
PERMIT	SEAL		

	BY	DATE (YYYY-MM-DD)
DESIGNED	ABC	2019-01-13
DRAWN	DEF	2019-01-13
CHECKED	GHI	2019-01-13

SCALE: AS SHOWN

CONSULTANT'S LOGO

PROJECT

**THE CITY OF CALGARY
CONSTRUCTION DRAFTING STANDARDS
AND TEMPLATES**

SEC: 14, 15, 22 - TWP: 24 - RGE: 1 - W 5th M

SHEET TITLE

**CONTRACT SET
REMOVAL PLAN
SAMPLE SHEET**

FILE NO. 12345678C-105.dwg	ENG DWG NO. 012.3456.010
SHEET ID. C-105	SHEET NO. 010
DRAWN	BY
DATE (YYYY-MM-DD)	PROFILE NO.

THIS DRAWING SAMPLE IS INTENDED TO ILLUSTRATE THE NEW CAD STANDARDS AND ARE FOR REFERENCE PURPOSES ONLY. PLEASE CONFIRM WITH YOUR APPROPRIATE CITY OF CALGARY CONTACT FOR SPECIFIC CONTENT REQUIREMENTS.

ISC: SHEET SIZE ANSI D 25 mm