


FILE: Z:\SPEC\ALT.CONTRACT_SEED_DIRECTORIES\CONSTRUCTION DRAFTING STANDARDS AND TEMPLATES\DEV\SNPL-EXP-2\PRODUCT\12345678C-114.DWG | DATE: Thursday, December 05, 2019 11:16:49 AM

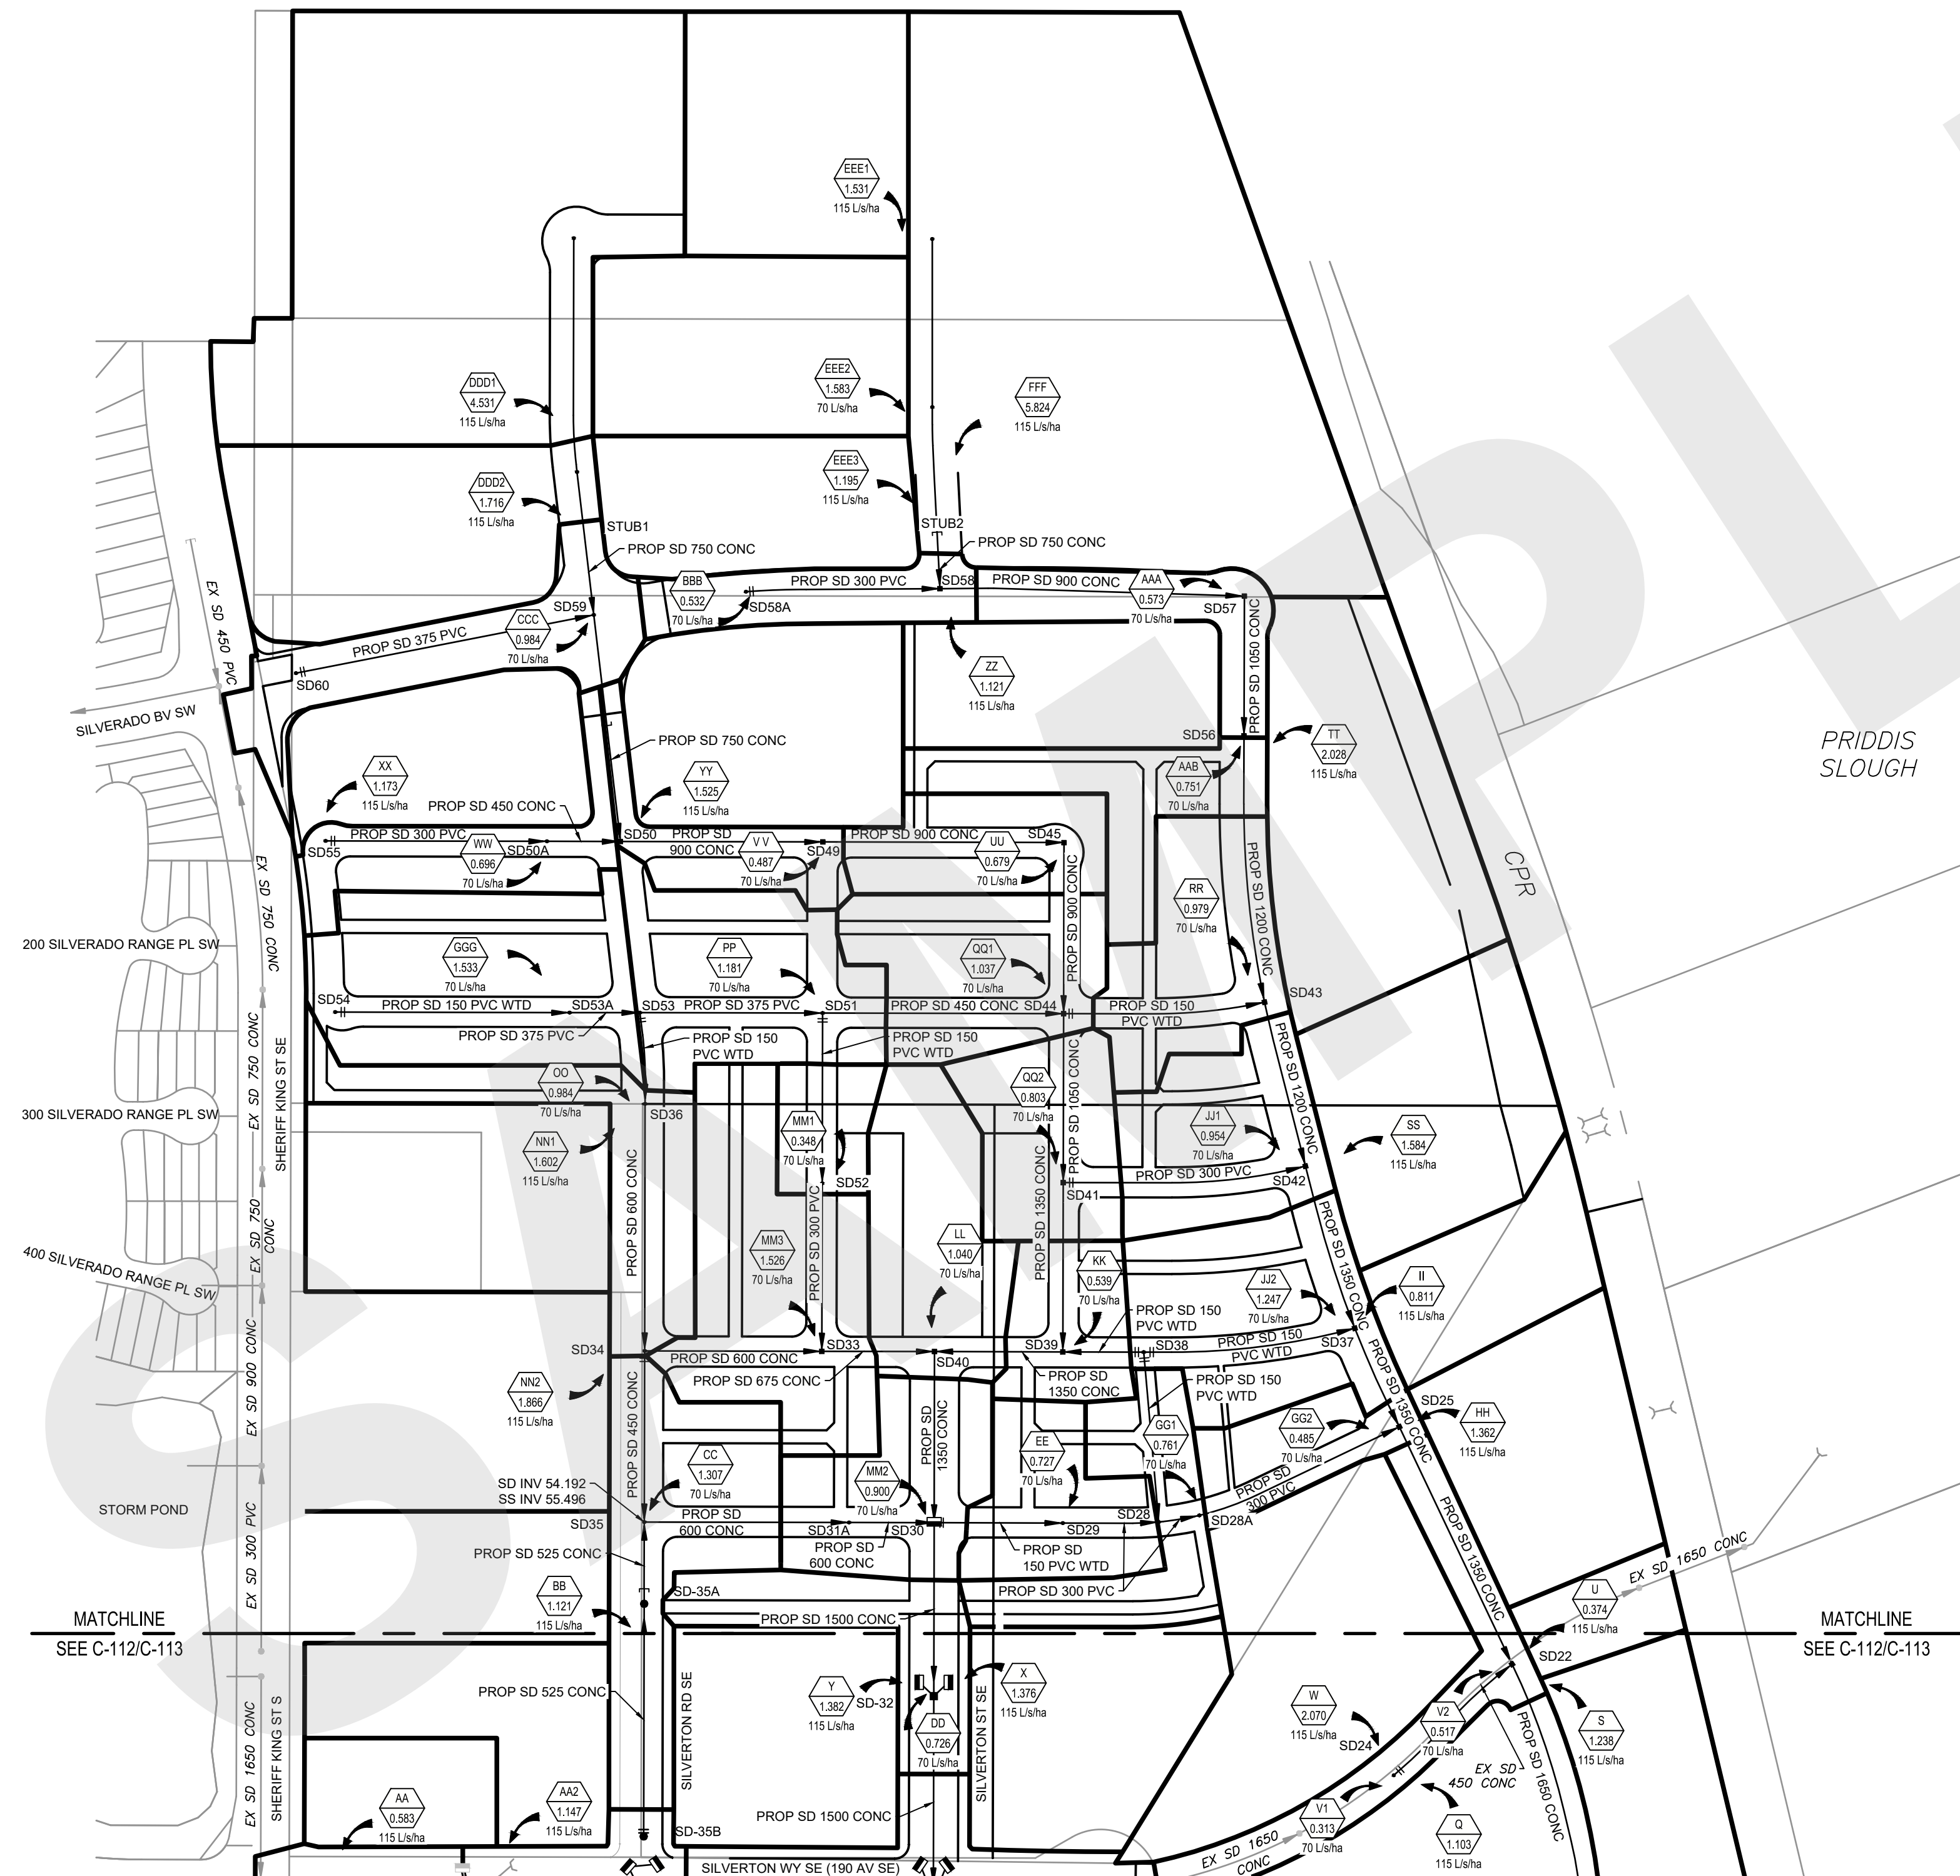

LEGEND:

- DRAINAGE AREA BOUNDARY
- DRAINAGE AREA LABEL
- DRAINAGE AREA IN ha DESIGN RELEASE RATE (WHERE APPLICABLE)
- ARROW INDICATES WHERE DRAINAGE AREA ENTERS THE STORM SEWER SYSTEM
- STORM SEWER
- EXISTING STORM SEWER
- TYPE 5A MANHOLE
- EXISTING TYPE 5A MANHOLE
- TYPE 1S MANHOLE
- EXISTING TYPE 1S MANHOLE
- CATCH BASIN w/LEAD
- EXISTING CATCH BASIN w/ LEAD
- CAP
- MANHOLE NUMBER

NOTES

- GENERAL NOTES (GN):**
- ALL PIPE SIZES ARE IN MILLIMETRES AND ALL DIMENSIONS ARE IN METRES UNLESS OTHERWISE NOTED.
 - ALL COORDINATES AND DISTANCES ARE BASED ON 3TM COORDINATE SYSTEM (NAD 83).
 - ALL PLANS SUBJECT TO TERMS OF THE DEVELOPMENT AGREEMENT/PERMIT AND THE CONTRACT DOCUMENTS.
 - ANY ERRORS OR DISCREPANCIES TO BE REPORTED TO THE ENGINEER PRIOR TO COMMENCEMENT OF CONSTRUCTION.
 - COMBINED FACTOR APPLIED=3.99736 (1.000264).
 - ALL NORTHING-EASTING COORDINATES ARE AT SEA LEVEL.

- STORM DRAINAGE AREA NOTES (STDN):**
- DRAINAGE BOUNDARIES SHOWN REPRESENT PROPOSED ULTIMATE CONDITIONS (UNLESS OTHERWISE NOTED).
 - ALL EXISTING STORM SEWERS SHOWN ARE PART OF THE OTHER SCOPES OF DEVELOPMENT AND ARE INCLUDED IN SEPARATE DRAWING SUBMISSION SETS.
 - ALL DRAINAGE BOUNDARIES ARE COORDINATED WITH ADJACENT DEVELOPMENT AREAS.

STORMWATER MANAGEMENT REPORT
 SILVERTON STATION PHASE 1 SWMR
 EXP SERVICES INC., SEPT 2018

RELATED REPORTS
 194 AVENUE SE PRIDDIS SLOUGH CROSSING
 ISL ENGINEERING AND LAND SERVICES LTD., MAY 2017

SILVERADO EAST SMDP
 LGN CONSULTING ENGINEERING LTD., FEBRUARY 2016



NAD 83
COORDINATES


ISSUED FOR PRELIMINARY APPROVAL

0	ISSUED FOR PRELIMINARY APPROVAL	2018-11-14	RCM	RG
---	---------------------------------	------------	-----	----

NO.	DESCRIPTION	DATE (YYYY-MM-DD)	BY	APPD
-----	-------------	-------------------	----	------

PERMIT	SEAL
--------	------

DESIGNED	BY	DATE
DRAWN	RCM	2018-07-09
CHECKED	LH	2018-07-09
	RG	2018-09-01

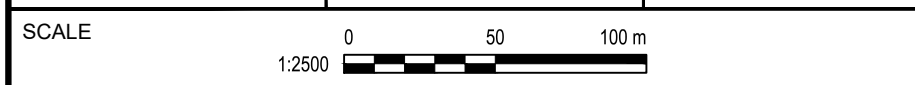

Calgary **DEVELOPER'S LOGO**

PROJECT
 THE CITY OF CALGARY
 CONSTRUCTION DRAFTING STANDARDS
 AND TEMPLATES
 SEC: 22 - TWP: 22 - RGE: 01 - W 5th M

SHEET TITLE
 SUBDIVISION
 STORM DRAINAGE AREAS OVERALL
 SAMPLE SHEET

FILE NO.	ENG DWG NO.
12345678C-114.dwg	

SHEET ID.	SHEET NO.
C-114	016

DRAWN	BY	DATE	PROFILE NO.

THIS DRAWING SAMPLE IS INTENDED TO ILLUSTRATE THE NEW CAD STANDARDS AND ARE FOR REFERENCE PURPOSES ONLY. PLEASE CONFIRM WITH YOUR APPROPRIATE CITY OF CALGARY CONTACT FOR SPECIFIC CONTENT REQUIREMENTS.