


# Special Function Permit Roadway Example

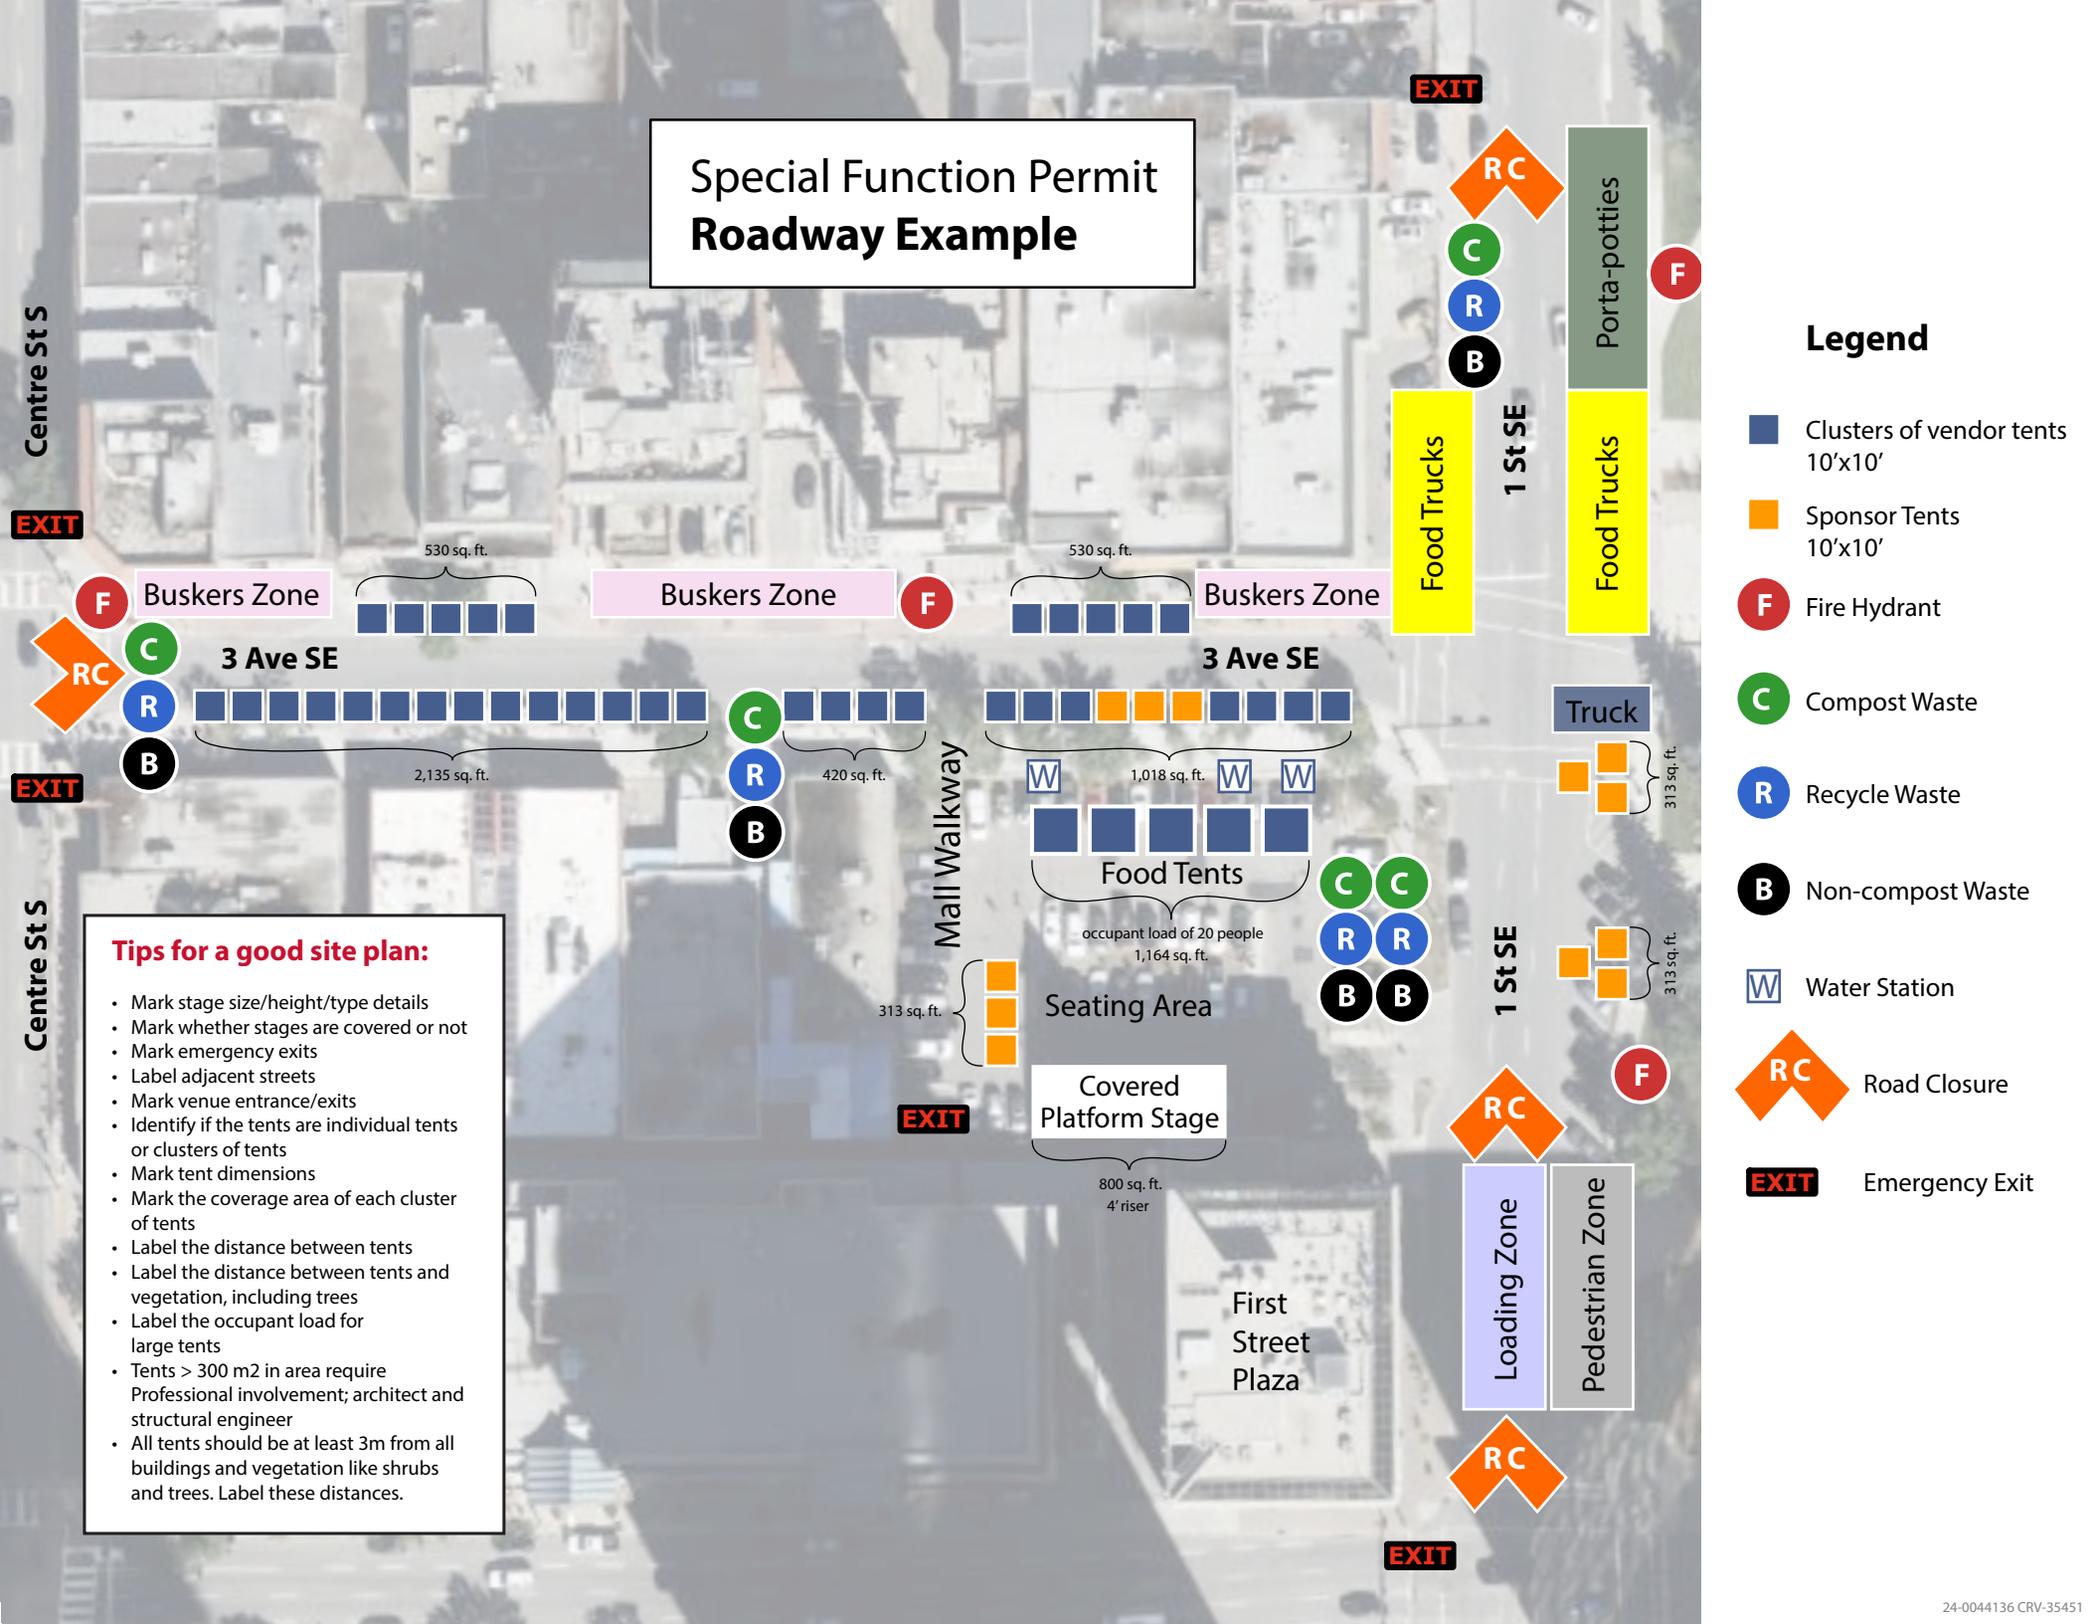

## Legend

- Clusters of vendor tents 10'x10'
- Sponsor Tents 10'x10'
- Fire Hydrant
- Compost Waste
- Recycle Waste
- Non-compost Waste
- Water Station
- Road Closure
- EXIT

### Tips for a good site plan:

- Mark stage size/height/type details
- Mark whether stages are covered or not
- Mark emergency exits
- Label adjacent streets
- Mark venue entrance/exits
- Identify if the tents are individual tents or clusters of tents
- Mark tent dimensions
- Mark the coverage area of each cluster of tents
- Label the distance between tents
- Label the distance between tents and vegetation, including trees
- Label the occupant load for large tents
- Tents > 300 m2 in area require Professional involvement; architect and structural engineer
- All tents should be at least 3m from all buildings and vegetation like shrubs and trees. Label these distances.