



APPROVED LAND USE PLAN

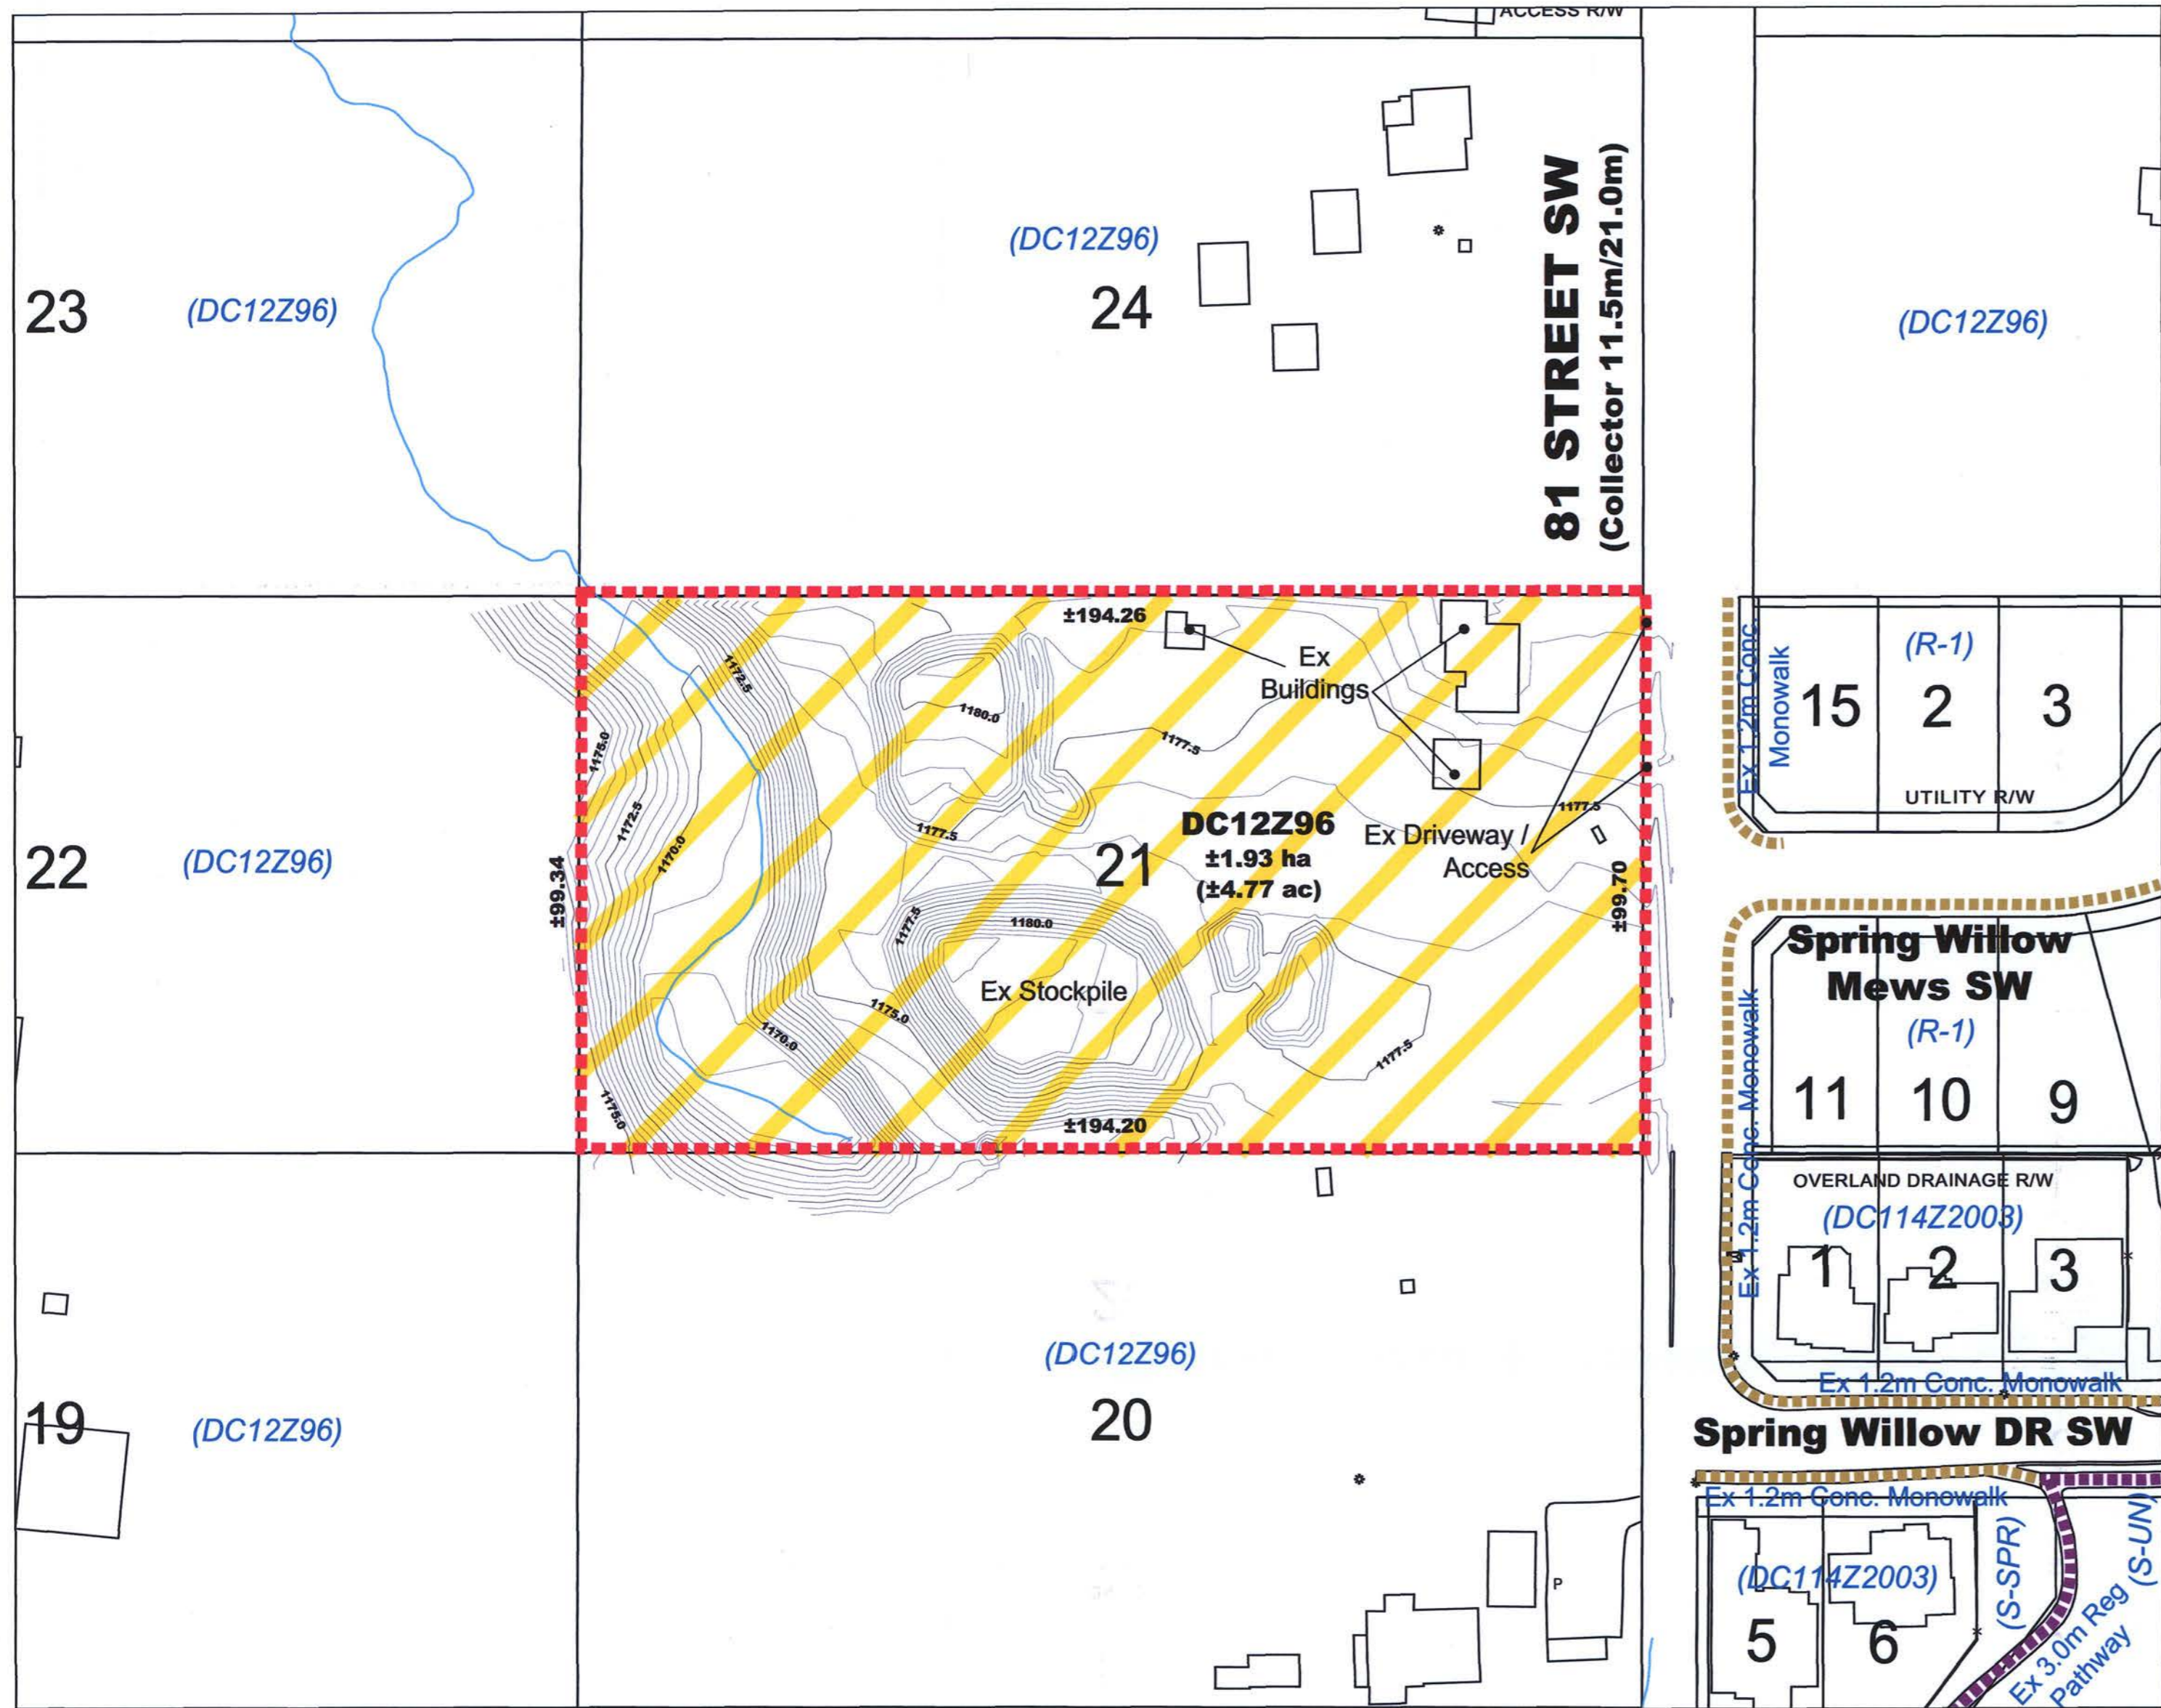

PROPOSED LAND USE PLAN

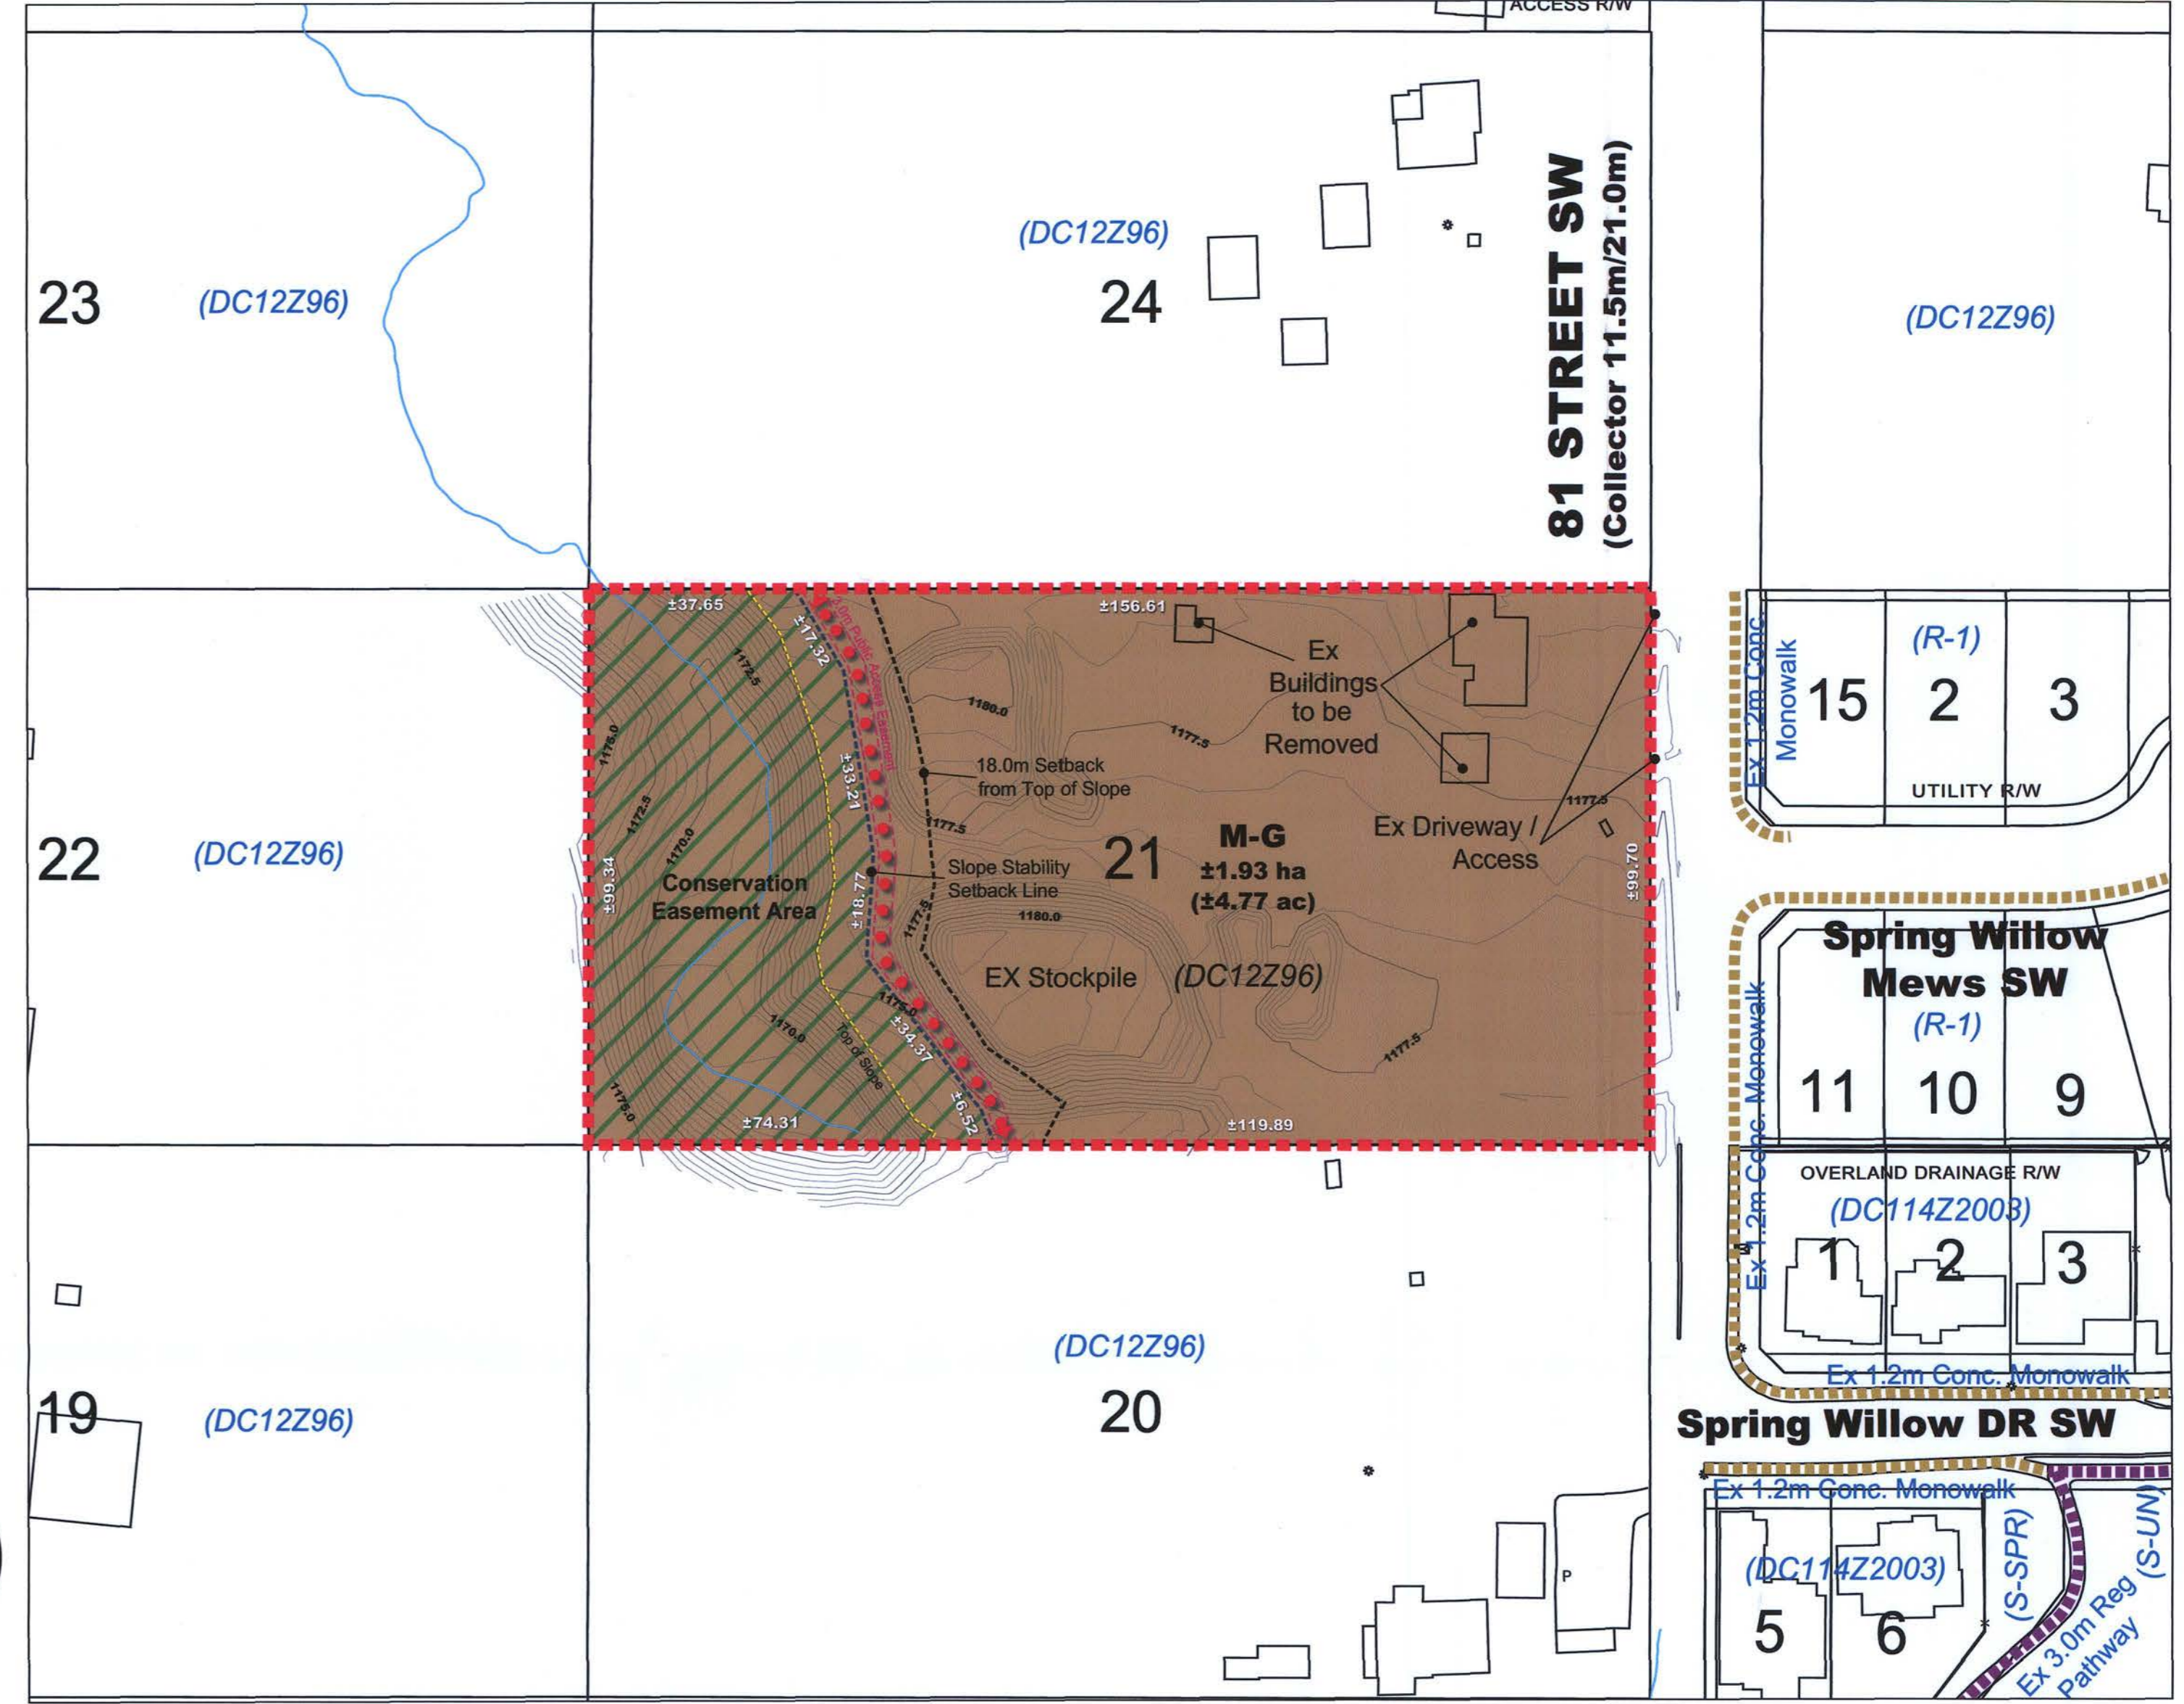


Legend

- Subject Lands
- 1138.00— Contours Interval 1.0m
- Top of Slope
- Stream
- - - - - Slope Stability Setback Line
- - - - - 18.0m Setback from Top of Slope
- Existing 1.2m Monowalk
- Existing 3.0m Regional Pathway
- Public Access 3.0m
- 3.0m Regional Pathway
- M-G: Multi-Residential - At Grade Housing
- Conservation Easement Area
- DC12Z96: Direct Control District

Land Use Redesignation Statistics					Density	
From	to	ha	ac	Anticipated Units	upa	upha
DC12Z96	M-G	1.93	4.77	66	13.84	34.20
Total		1.93	4.77			

Key Land Use Map:

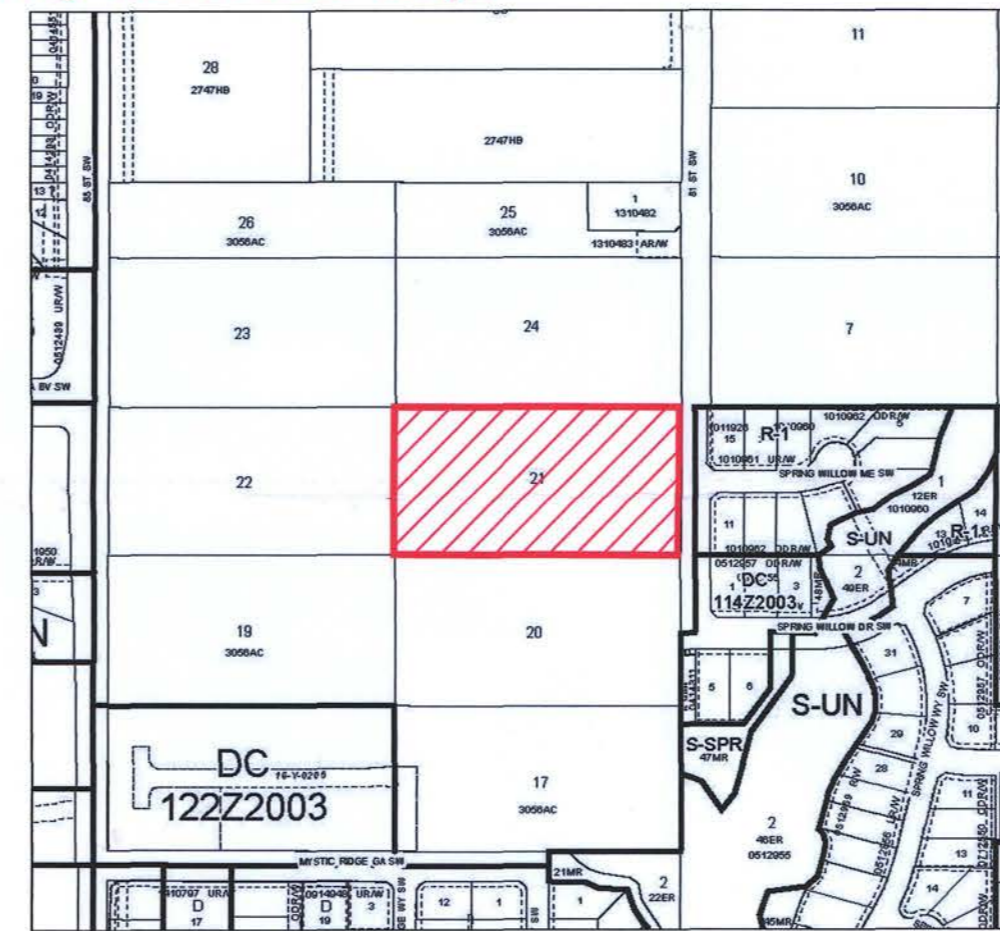

location map:



city file:

municipal address: _____

2333 81 Street SW

legal description: _____

Lot 21 Plan 3056AC

revisions: _____

no:	date:	description:
1	05-01-2018	LUR Figure Setup
2		
3		
4		

