

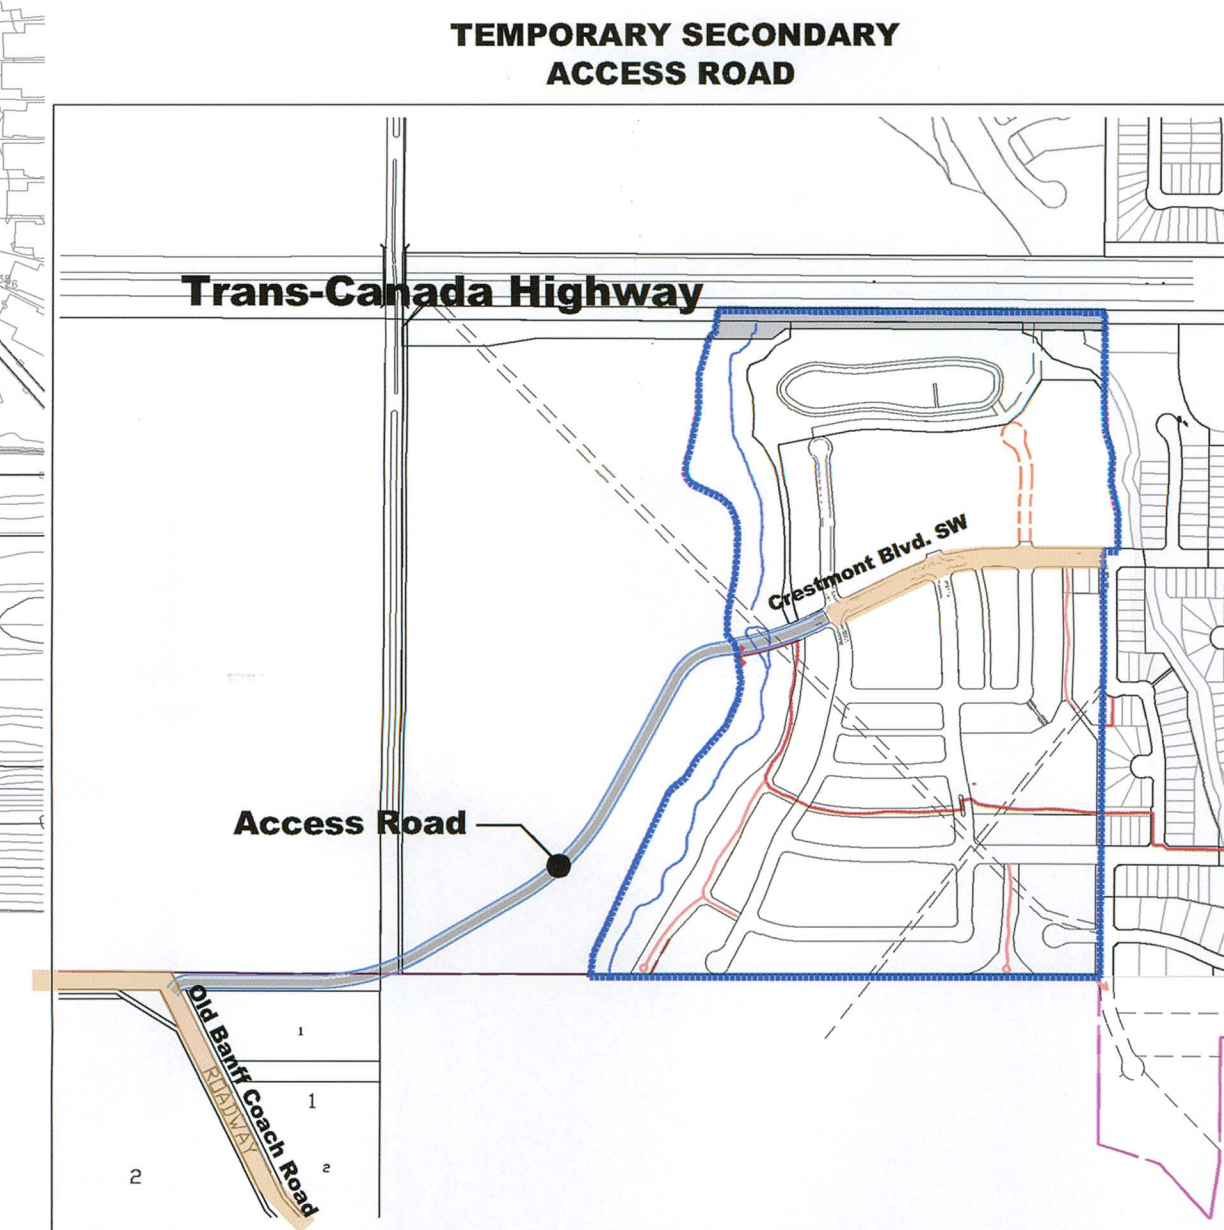
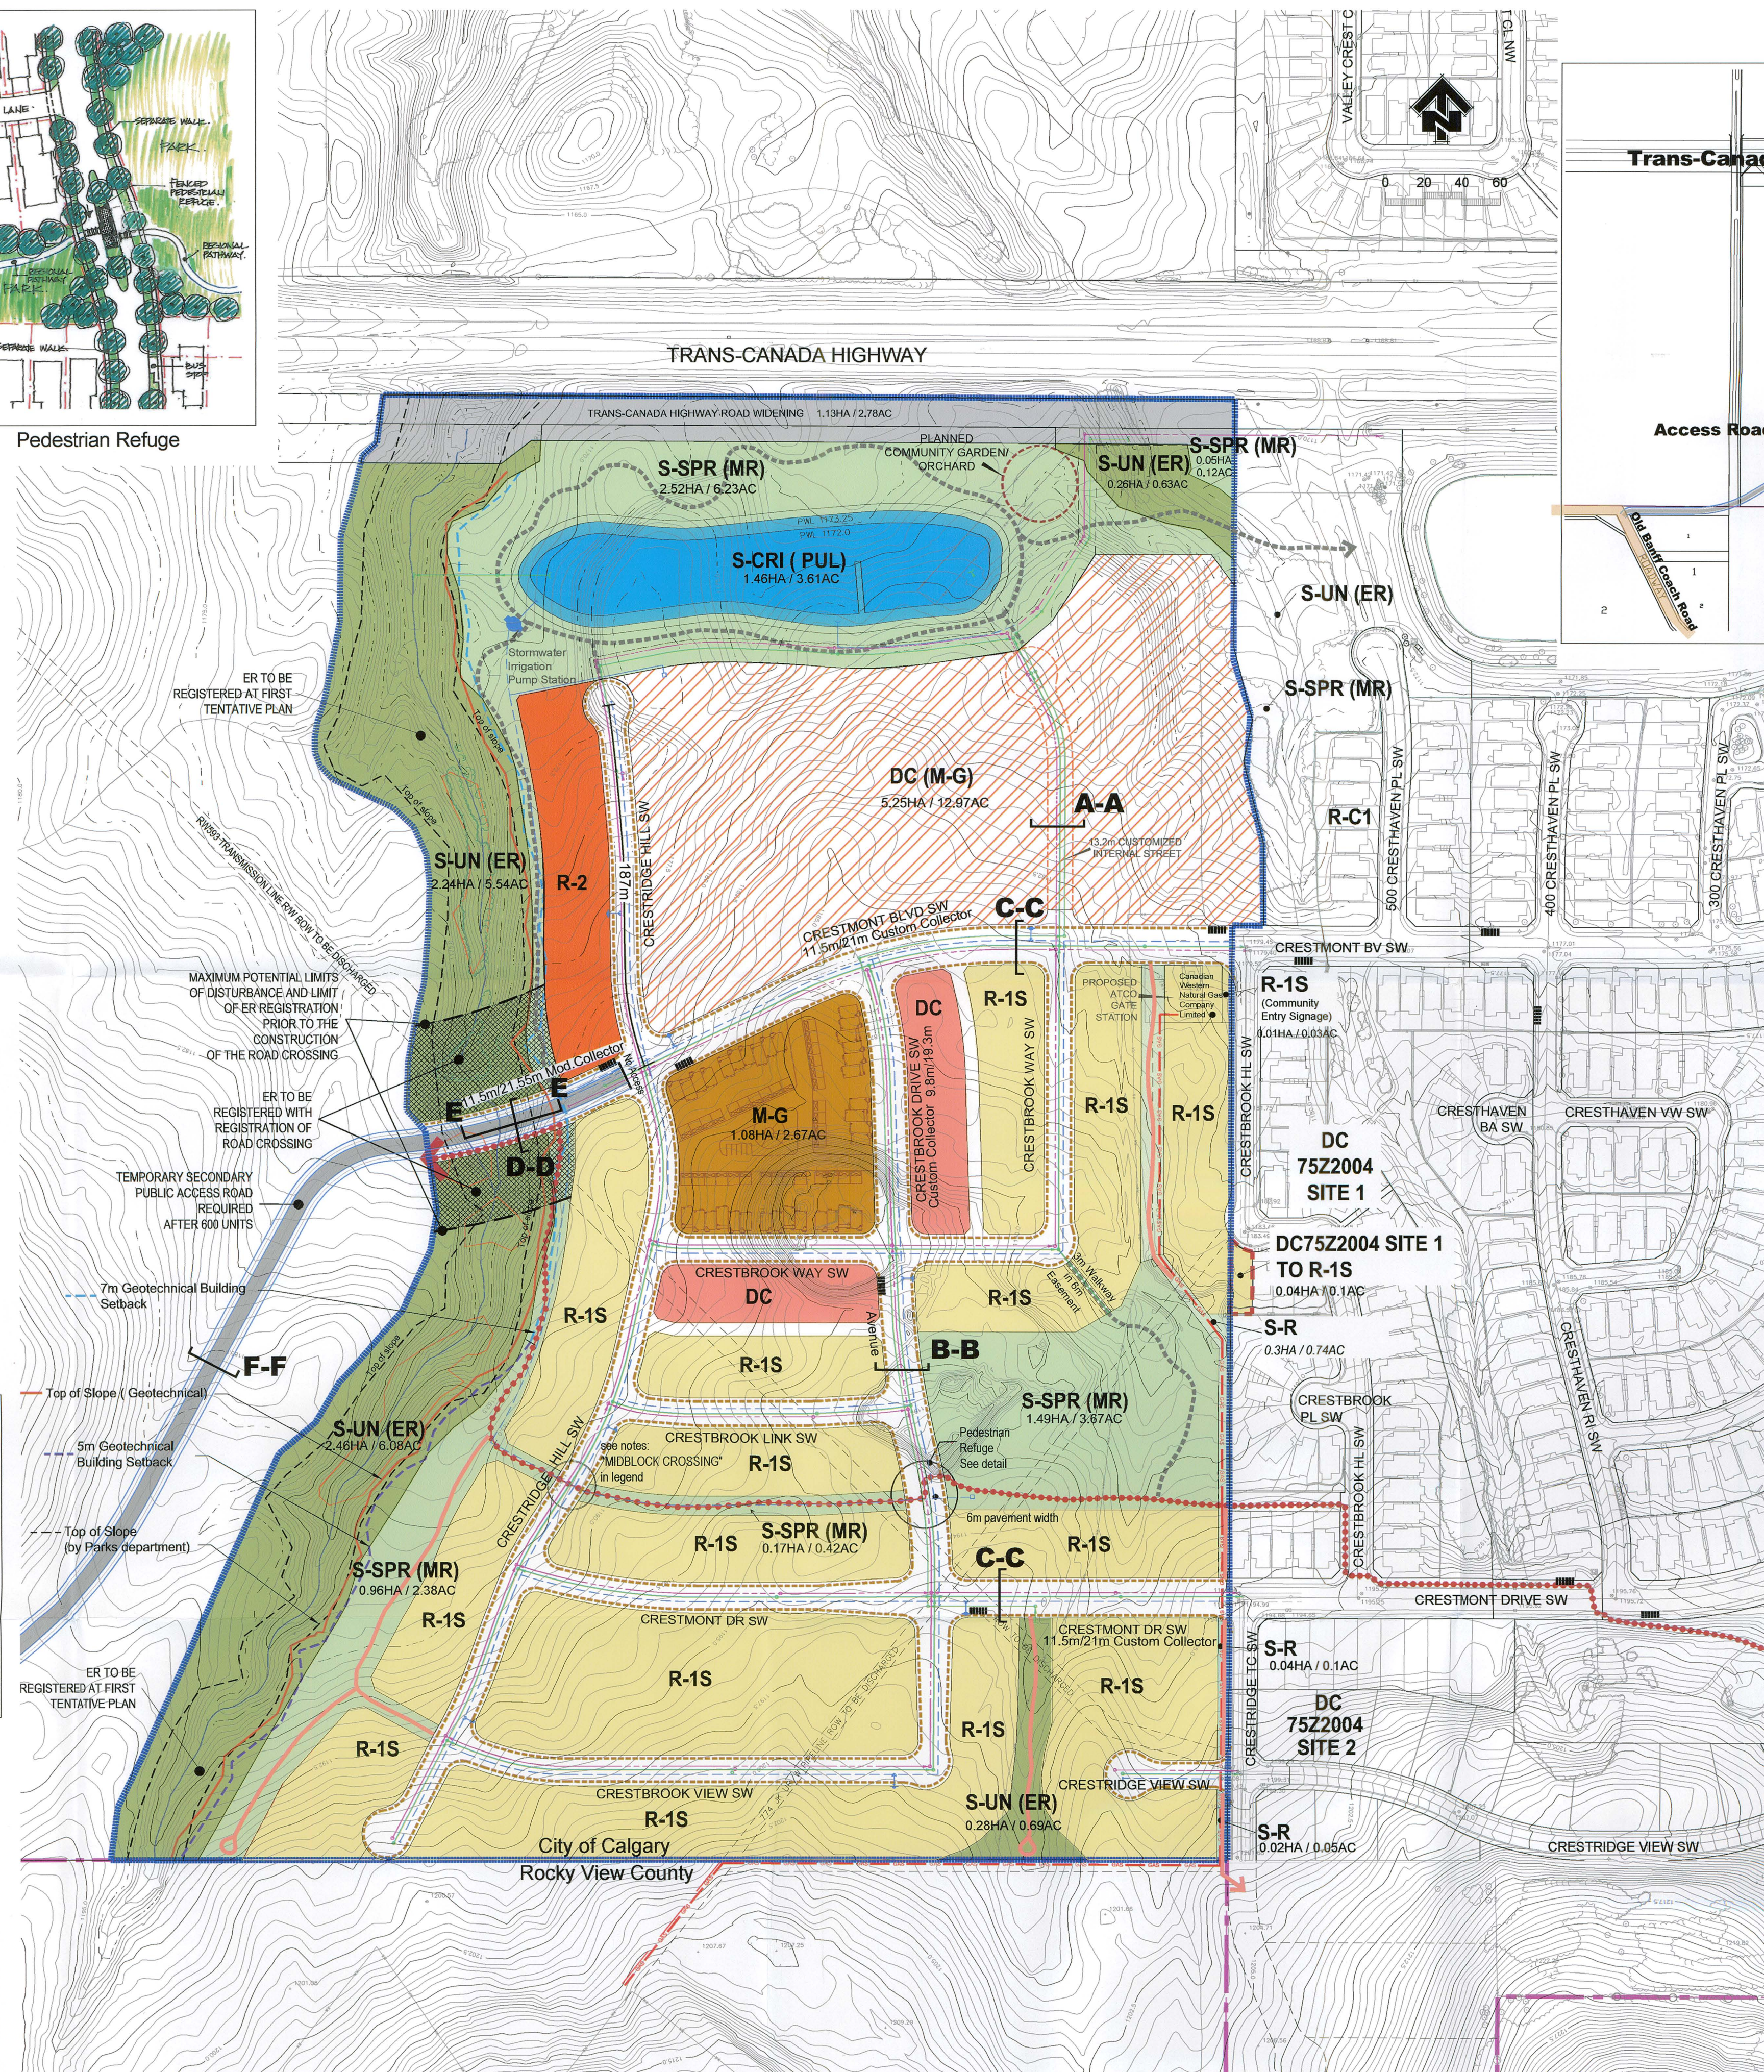
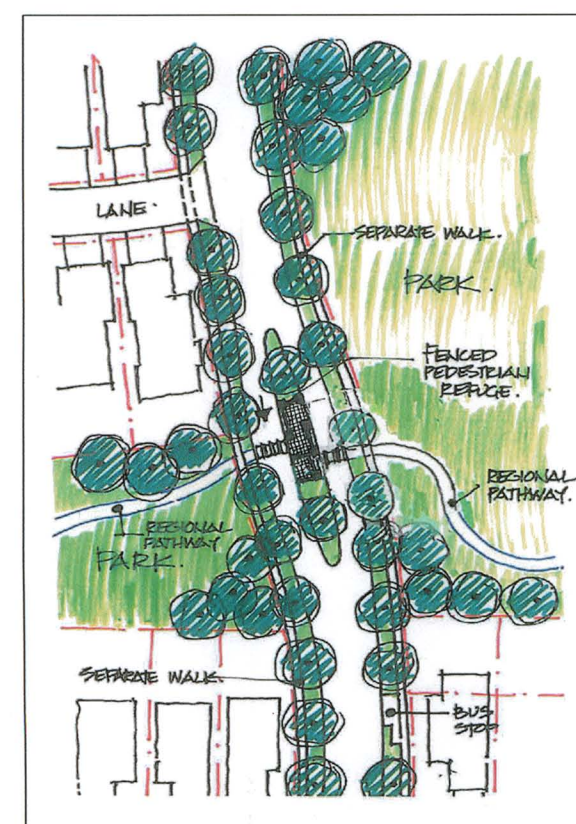
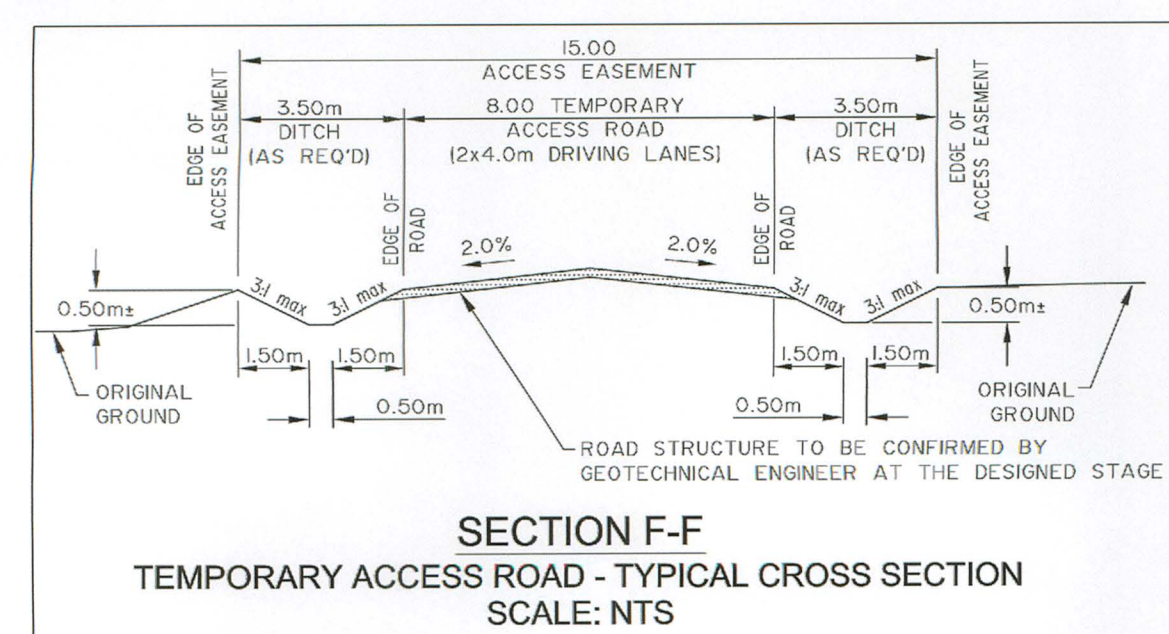
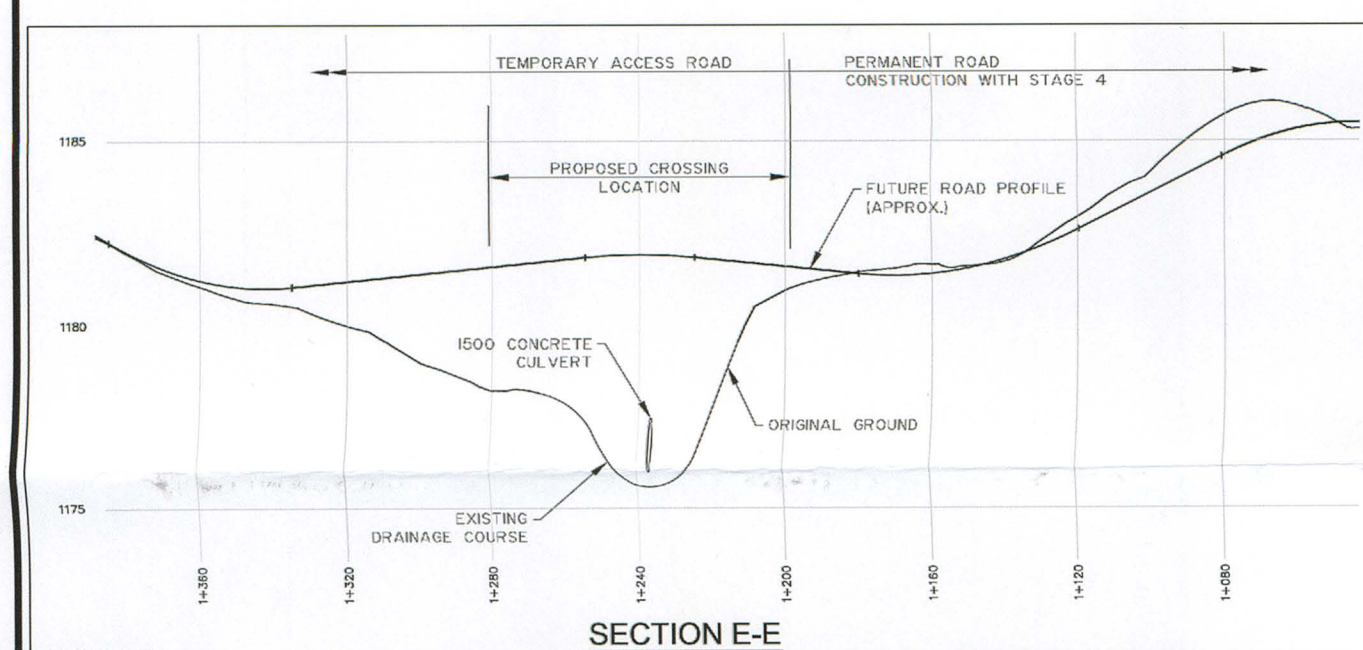
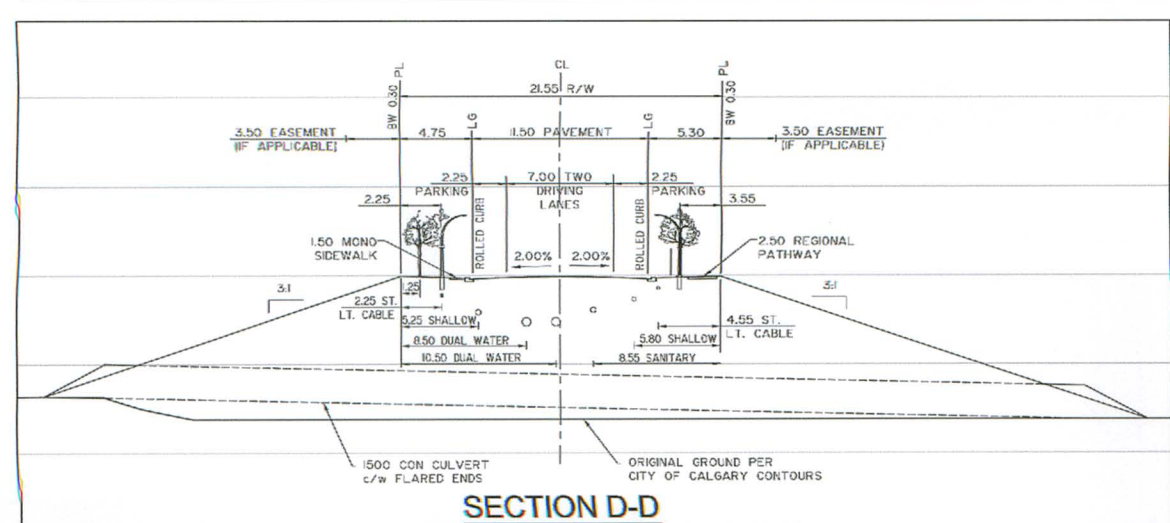
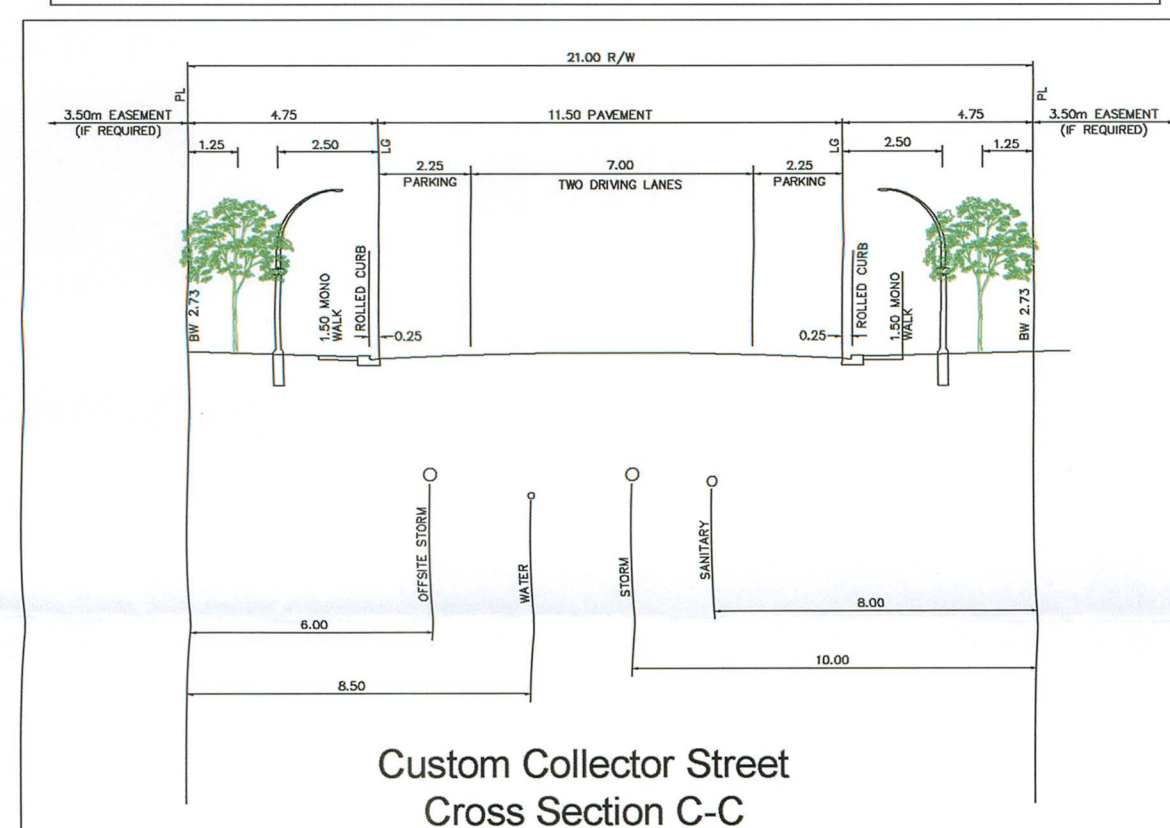
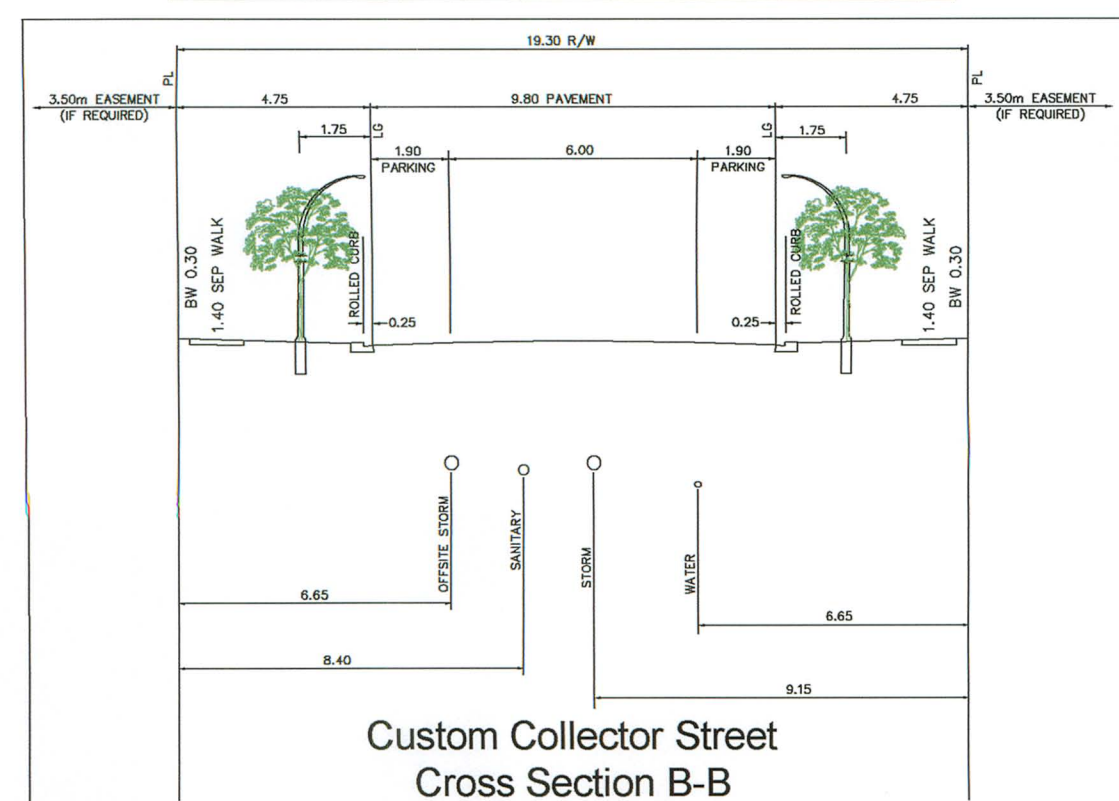
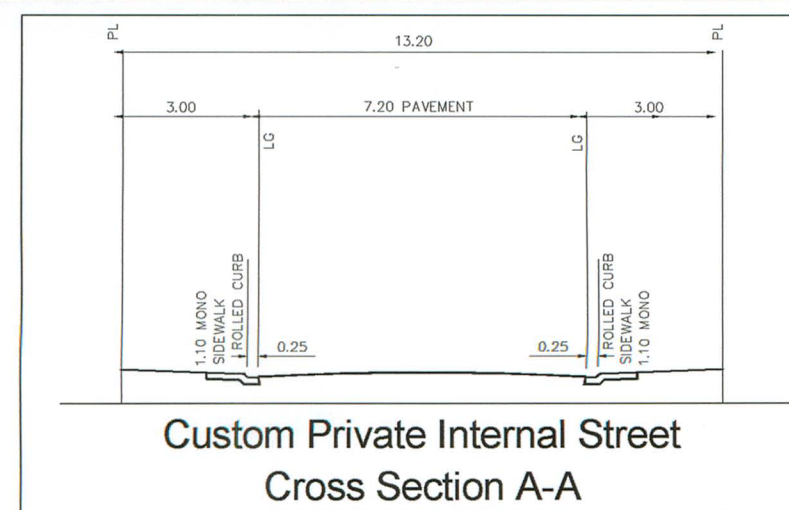


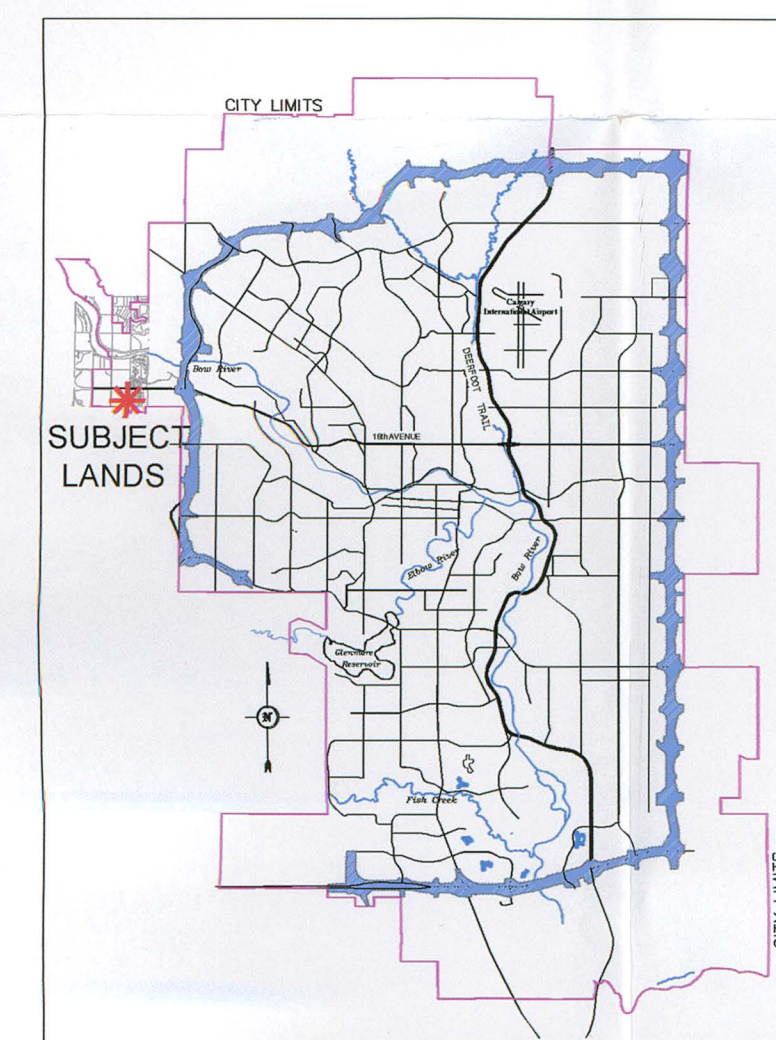

OUTLINE PLAN
refer to the minutes of the
CALGARY PLANNING COMMISSION
dated Nov 27 2015 item no. 5.10
APPROVED Oct 22 2015
AUTHORIZED OFFICER APPROVING AUTHORITY

ORIGINAL SIGNED
BY
KRISTEN WISHLOW

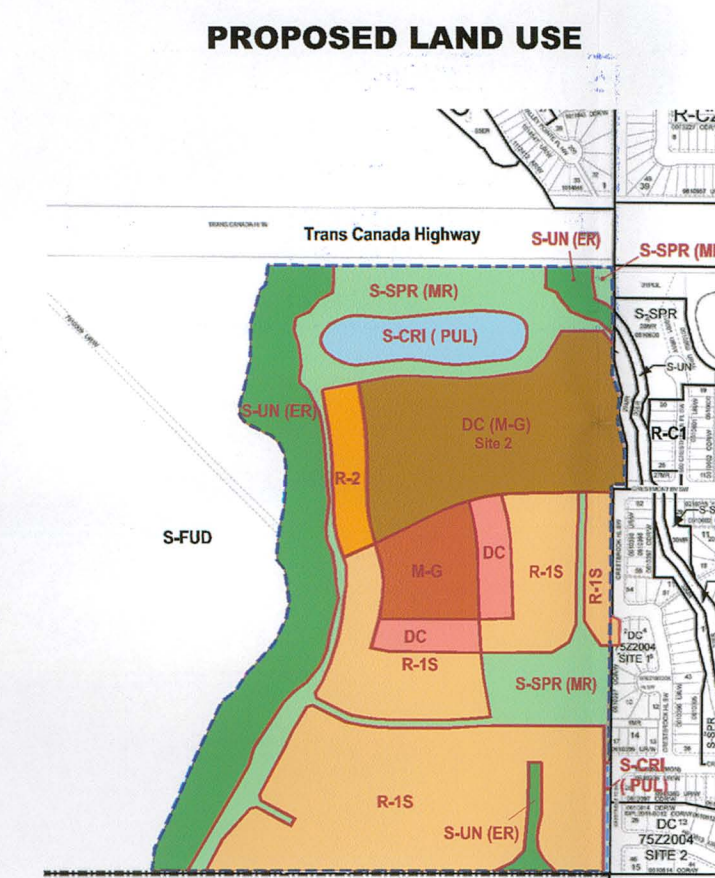

CRESTMONT

Stage 4

**OUTLINE PLAN & LAND
USE REDESIGNATION**

Legal Descriptions:
Portion of SEC 31-24-2-W5
Portion of Plan 7510024 Block 2

Prepared for:
QUALICO®
Communities

Prepared by:

[illegible]

- # Legend
- | | |
|----------------------|----------------------------|
| | LAND USE BOUNDARY |
| | OUTLINE PLAN BOUNDARY |
| DEEP SERVICES | PROPOSED |
| | STORM SEWER/MANHOLE |
| | SANITARY SEWER/MANHOLE |
| | WATER MAIN/HYDRANT |
| | STORM IRRIGATION |
| | CONTOUR INTERVAL 0.5 metre |
| | MOB SIDEWALKS |
| | 2.5m REGIONAL PATHWAY |
| | 2.0m LOCAL PATHWAY |
| | 2.0m TRAIL |
| | GAS LINE |
| | TRANSIT ZONE |
- ## NOTES

Prepared for: CANAQUA COMMUNITIES Prepared by: BROWN AND ASSOCIATES PLANNING GROUP in consultation with STANTEC LA WEST LOC-2011-0110	
REVISIONS	DATE
CIRCULATION COMMENTS	APRIL 17, 2012
CIRCULATION COMMENTS	SEPTEMBER 11, 2012
REDUCE PUL WIDTH	OCT 2, 2012
SUPPRESS MR AREAS	OCT 2, 2012
ADD LAND USE BOUNDARY	OCT 22, 2012
RESIDENTIAL ROADS TO 16m	NOV 20, 2012
DTR COMMENTS	APRIL 17, 2013
BUS STOP LOCATIONS	JUNE 3, 2013
DC(R-2M) SITE, LAND USE MAP	JAN 30, 2014
CHANGE FROM LAND USE DCM(M-G)	FEBRUAR 27, 2014
REVISE DCM(M-G)	JUNE 20, 2014
ADD R-CG5 LAND USE	SEPTEMBER 2, 2014
LIMITS OF ROAD CROSSING	OCT 1, 2014
PRIVATE INTERNAL STREET	DEC 15, 2014
MEMO TRAIL, CANAQUA COMMUNITY ROAD REDESIGN	MAY 1, 2015
ACCESS ROAD TO OLD BANFF COACH ROAD	MAY 14, 2015