
	SAMPLE CROSS SECTION	DATE: MARCH 3, 2016
	ADDRESS: 123 FOUR ST NW	SCALE: $\frac{3}{16}'' = 1'$

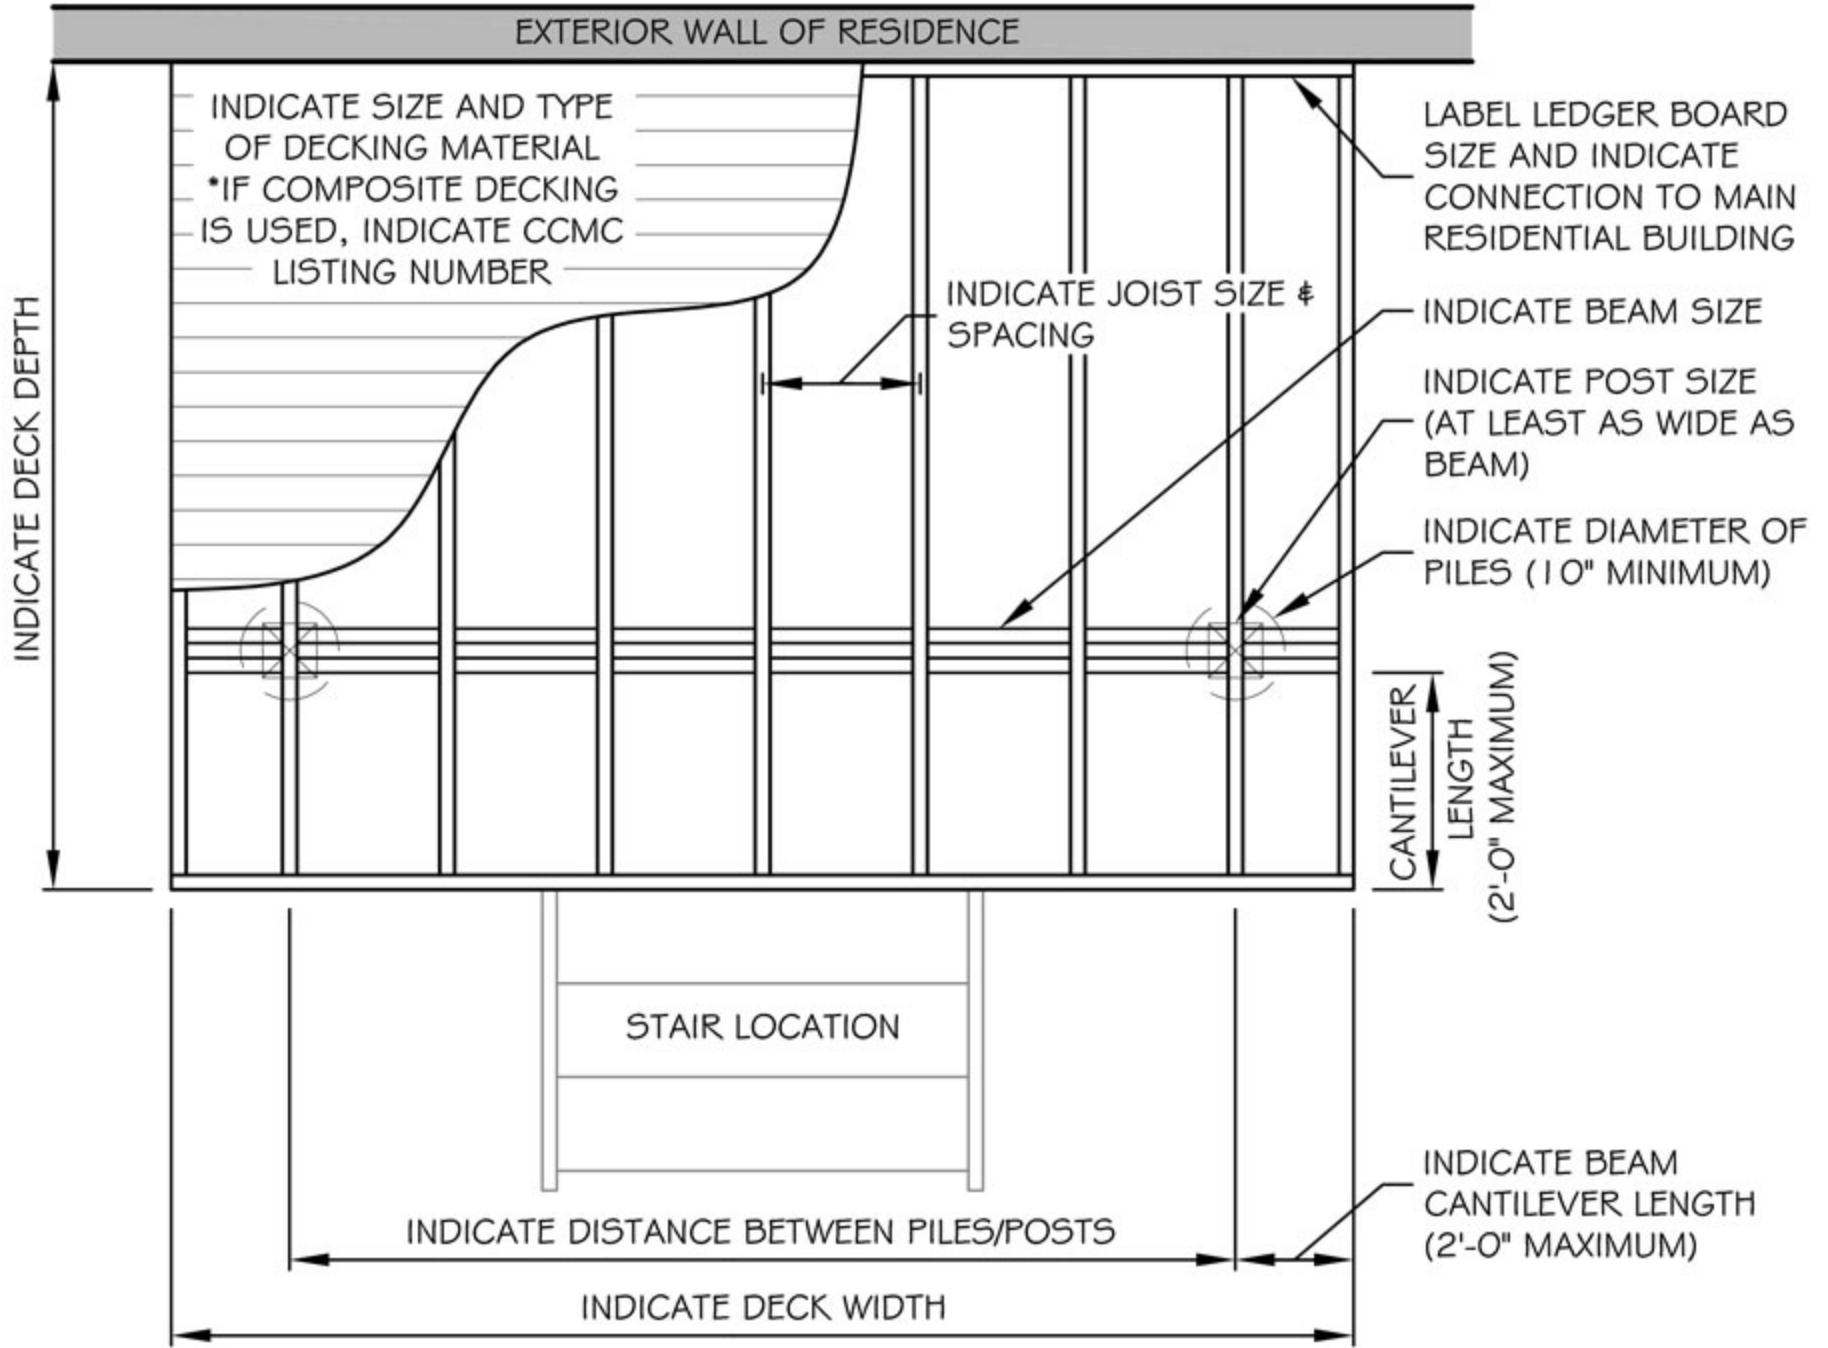


SAMPLE CROSS SECTION

DATE: MARCH 3, 2016

ADDRESS: 123 FOUR ST NW

SCALE: $\frac{3}{16}'' = 1'$

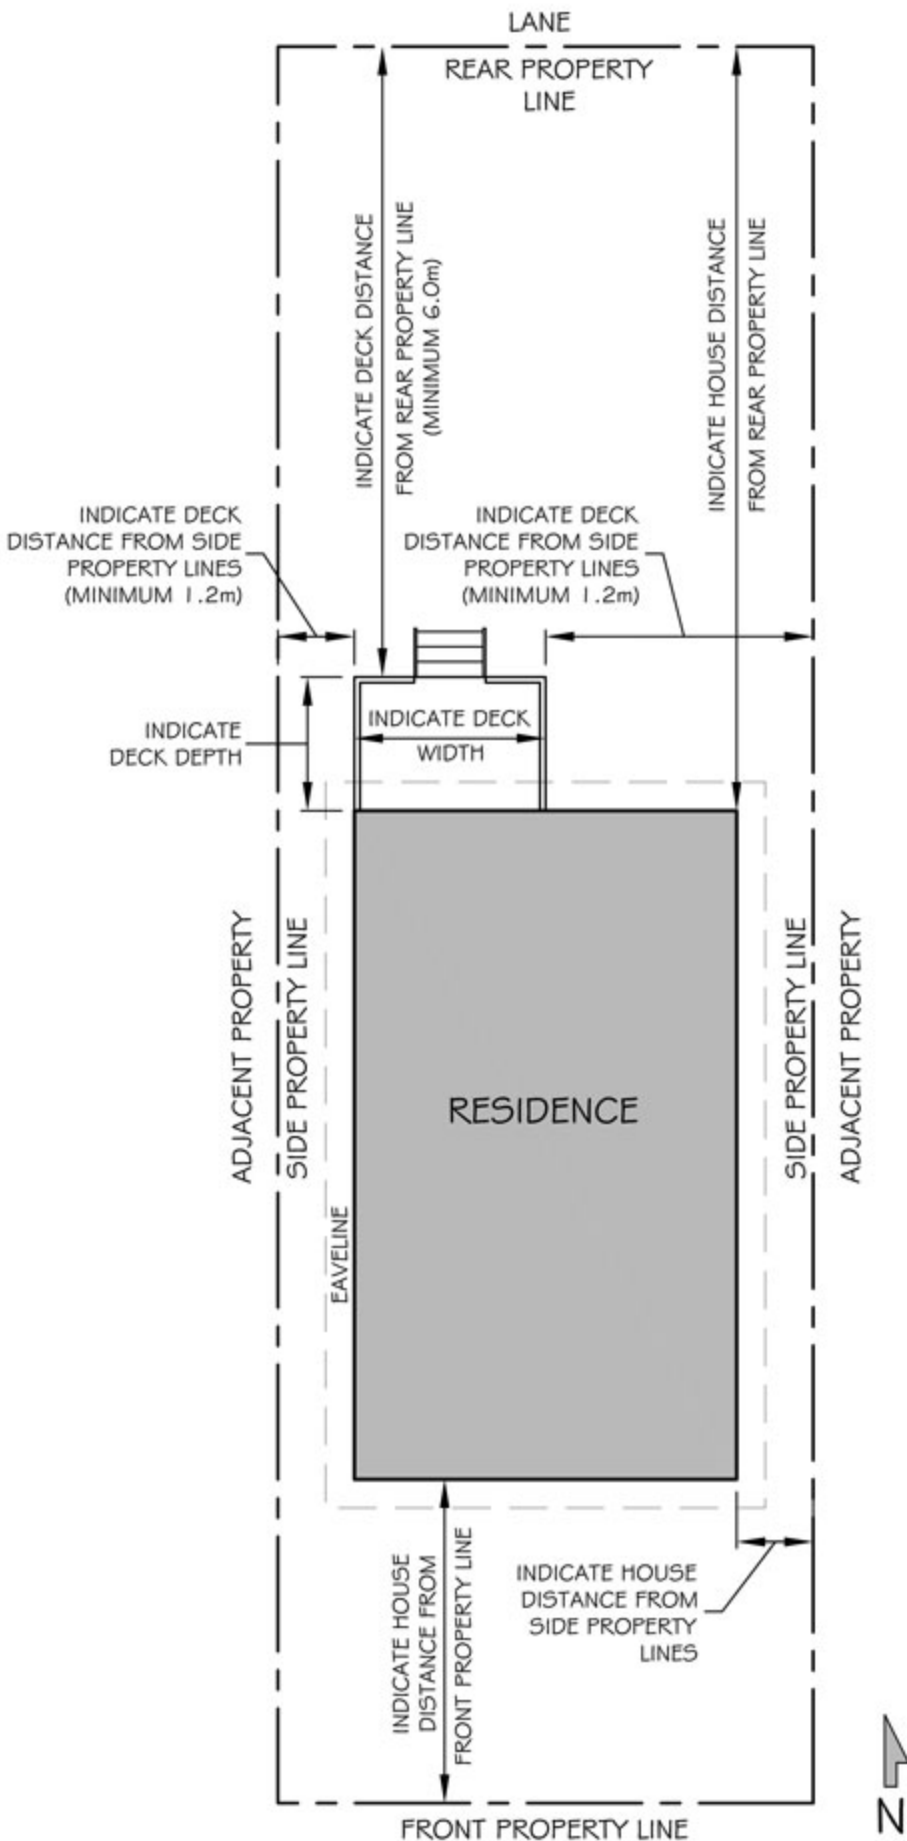

	SAMPLE ELEVATION	DATE: MARCH 3, 2016
	ADDRESS: 123 FOUR ST NW	SCALE: $\frac{3}{16}'' = 1'$