


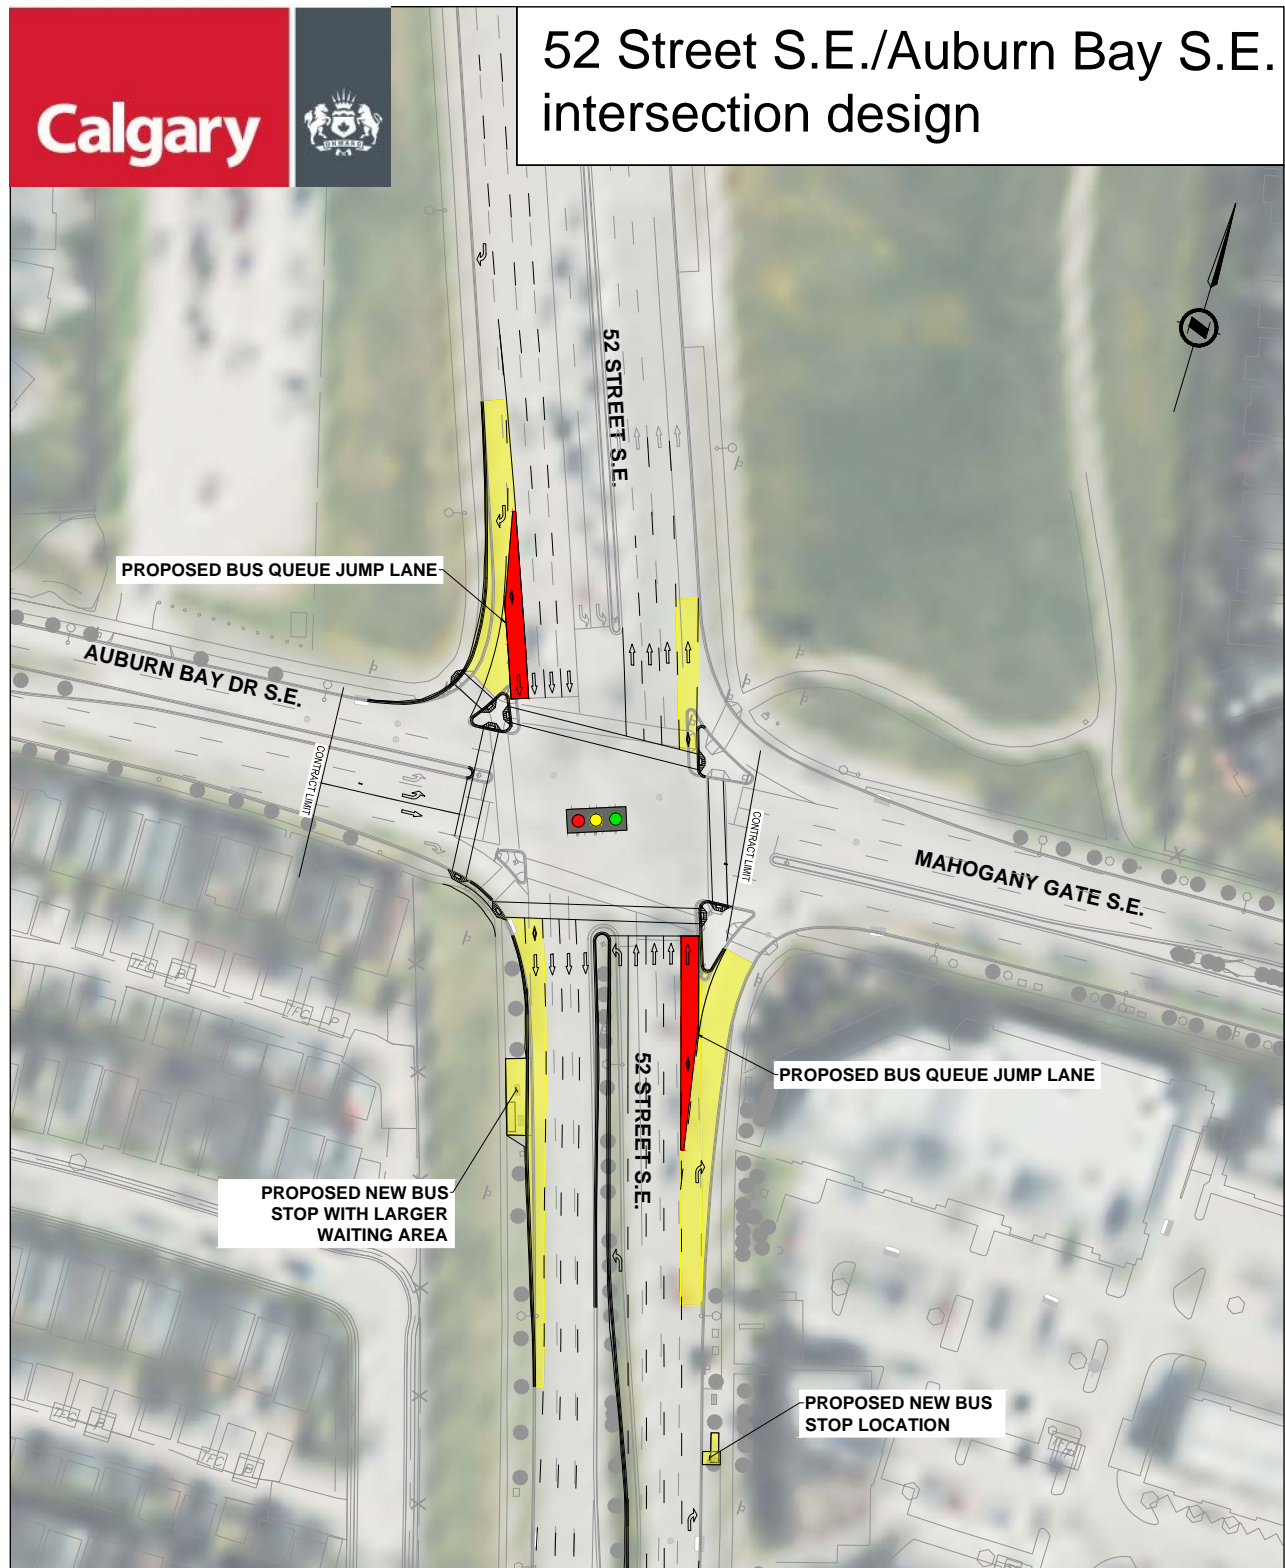

# 52 Street S.E./Auburn Bay S.E. intersection design










