
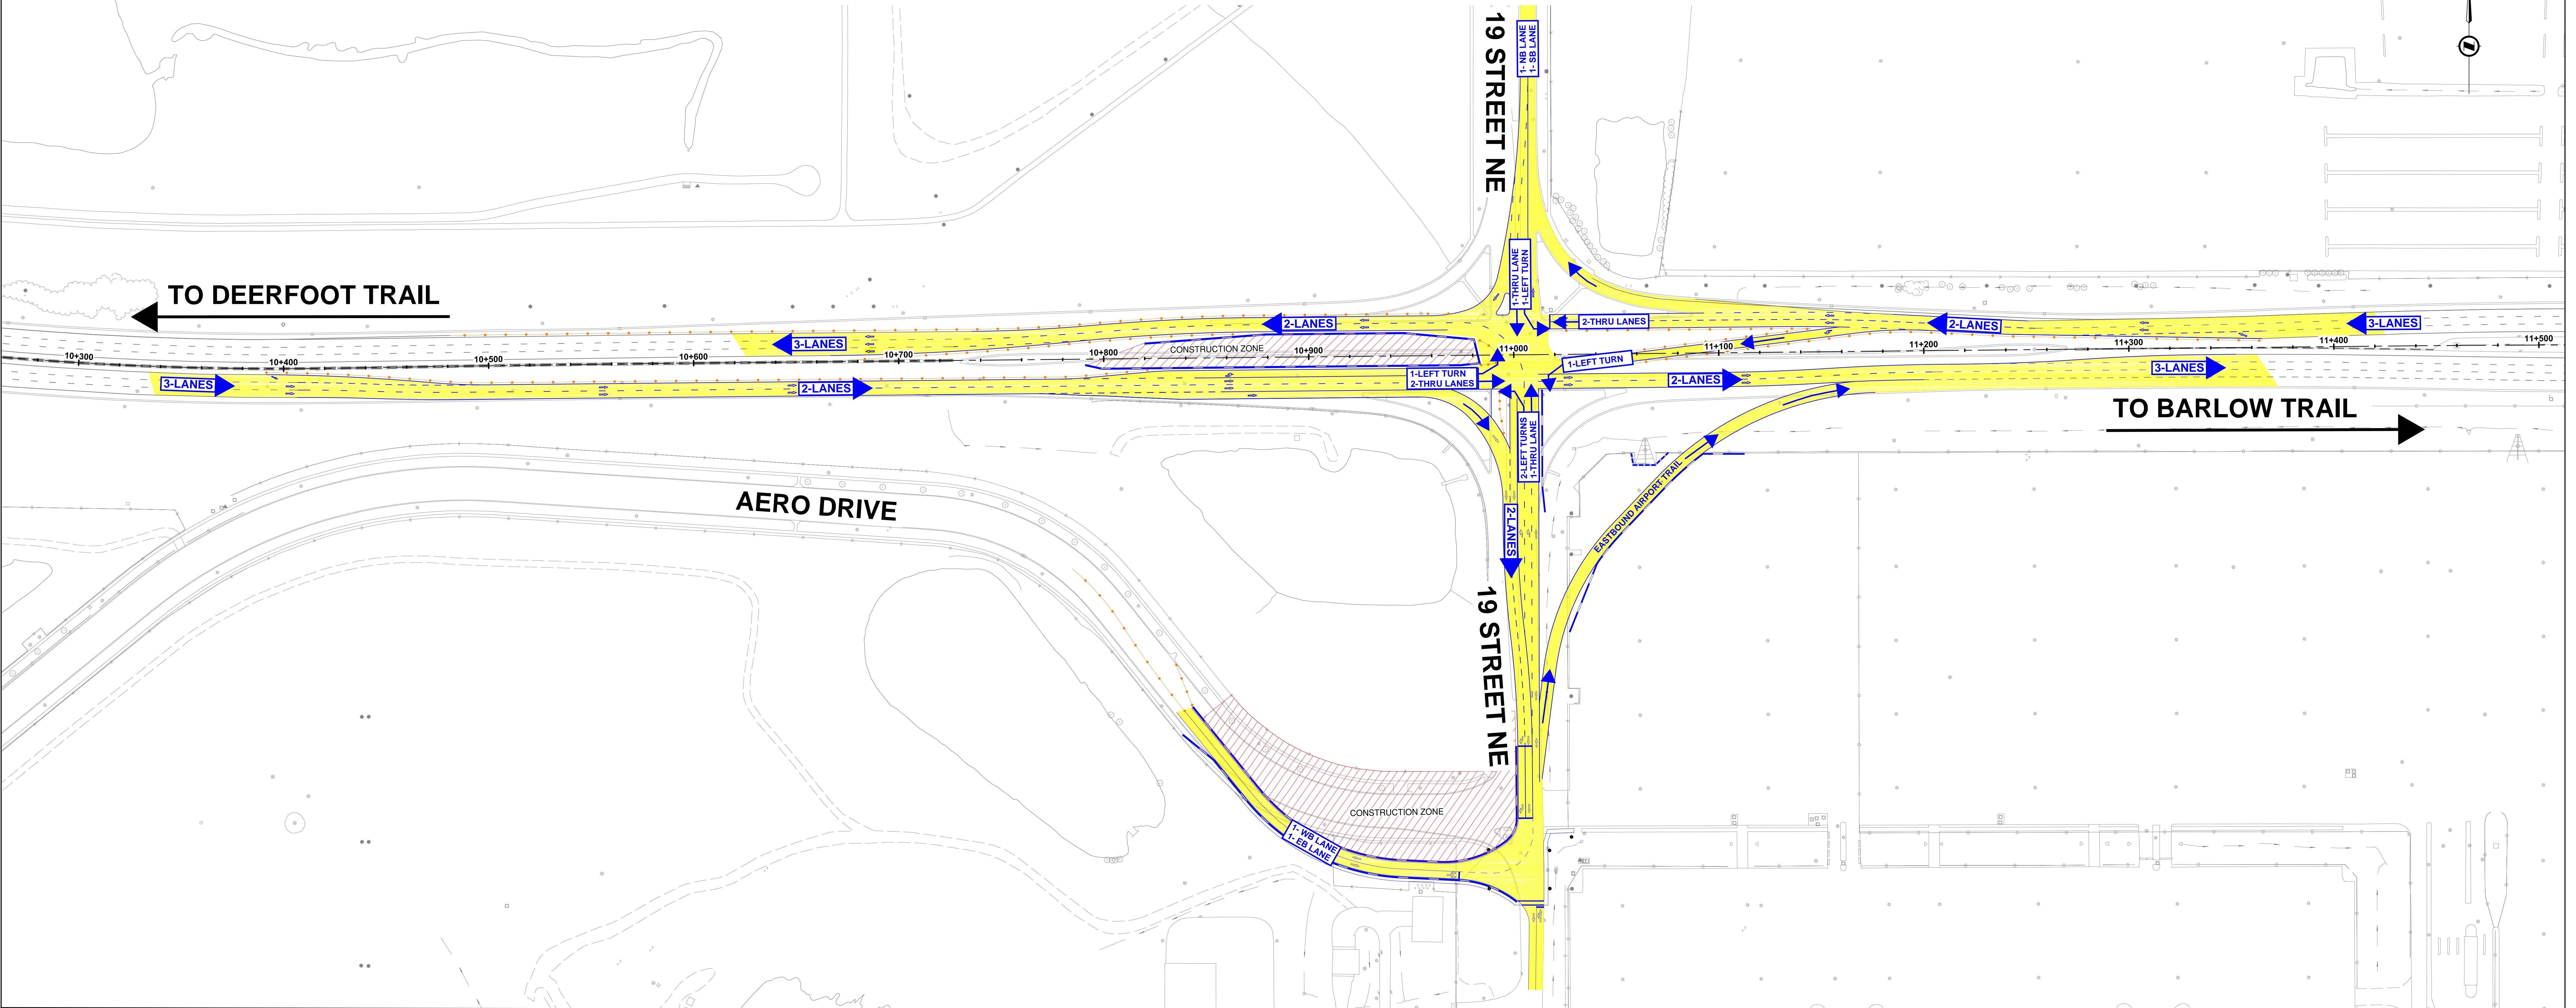


AIRPORT TRAIL DETOUR - PHASE 3

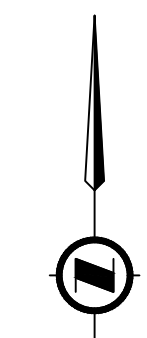

TO DEERFOOT TRAIL

TO BARLOW TRAIL

AERO DRIVE

19 STREET NE

19 STREET NE

CONSTRUCTION ZONE

CONSTRUCTION ZONE

EASTBOUND AIRPORT TRAIL

3-LANES

3-LANES

2-LANES

2-LANES

1-LEFT TURN
2-THRU LANES

2-THRU LANES

2-LANES

2-LANES

3-LANES

3-LANES

1-LEFT TURN
2-THRU LANES

2-LEFT TURNS
1-THRU LANE

2-LANES

1-WB LANE
1-EB LANE

10+300

10+400

10+500

10+600

10+700

10+800

10+900

11+000

11+100

11+200

11+300

11+400

11+500