



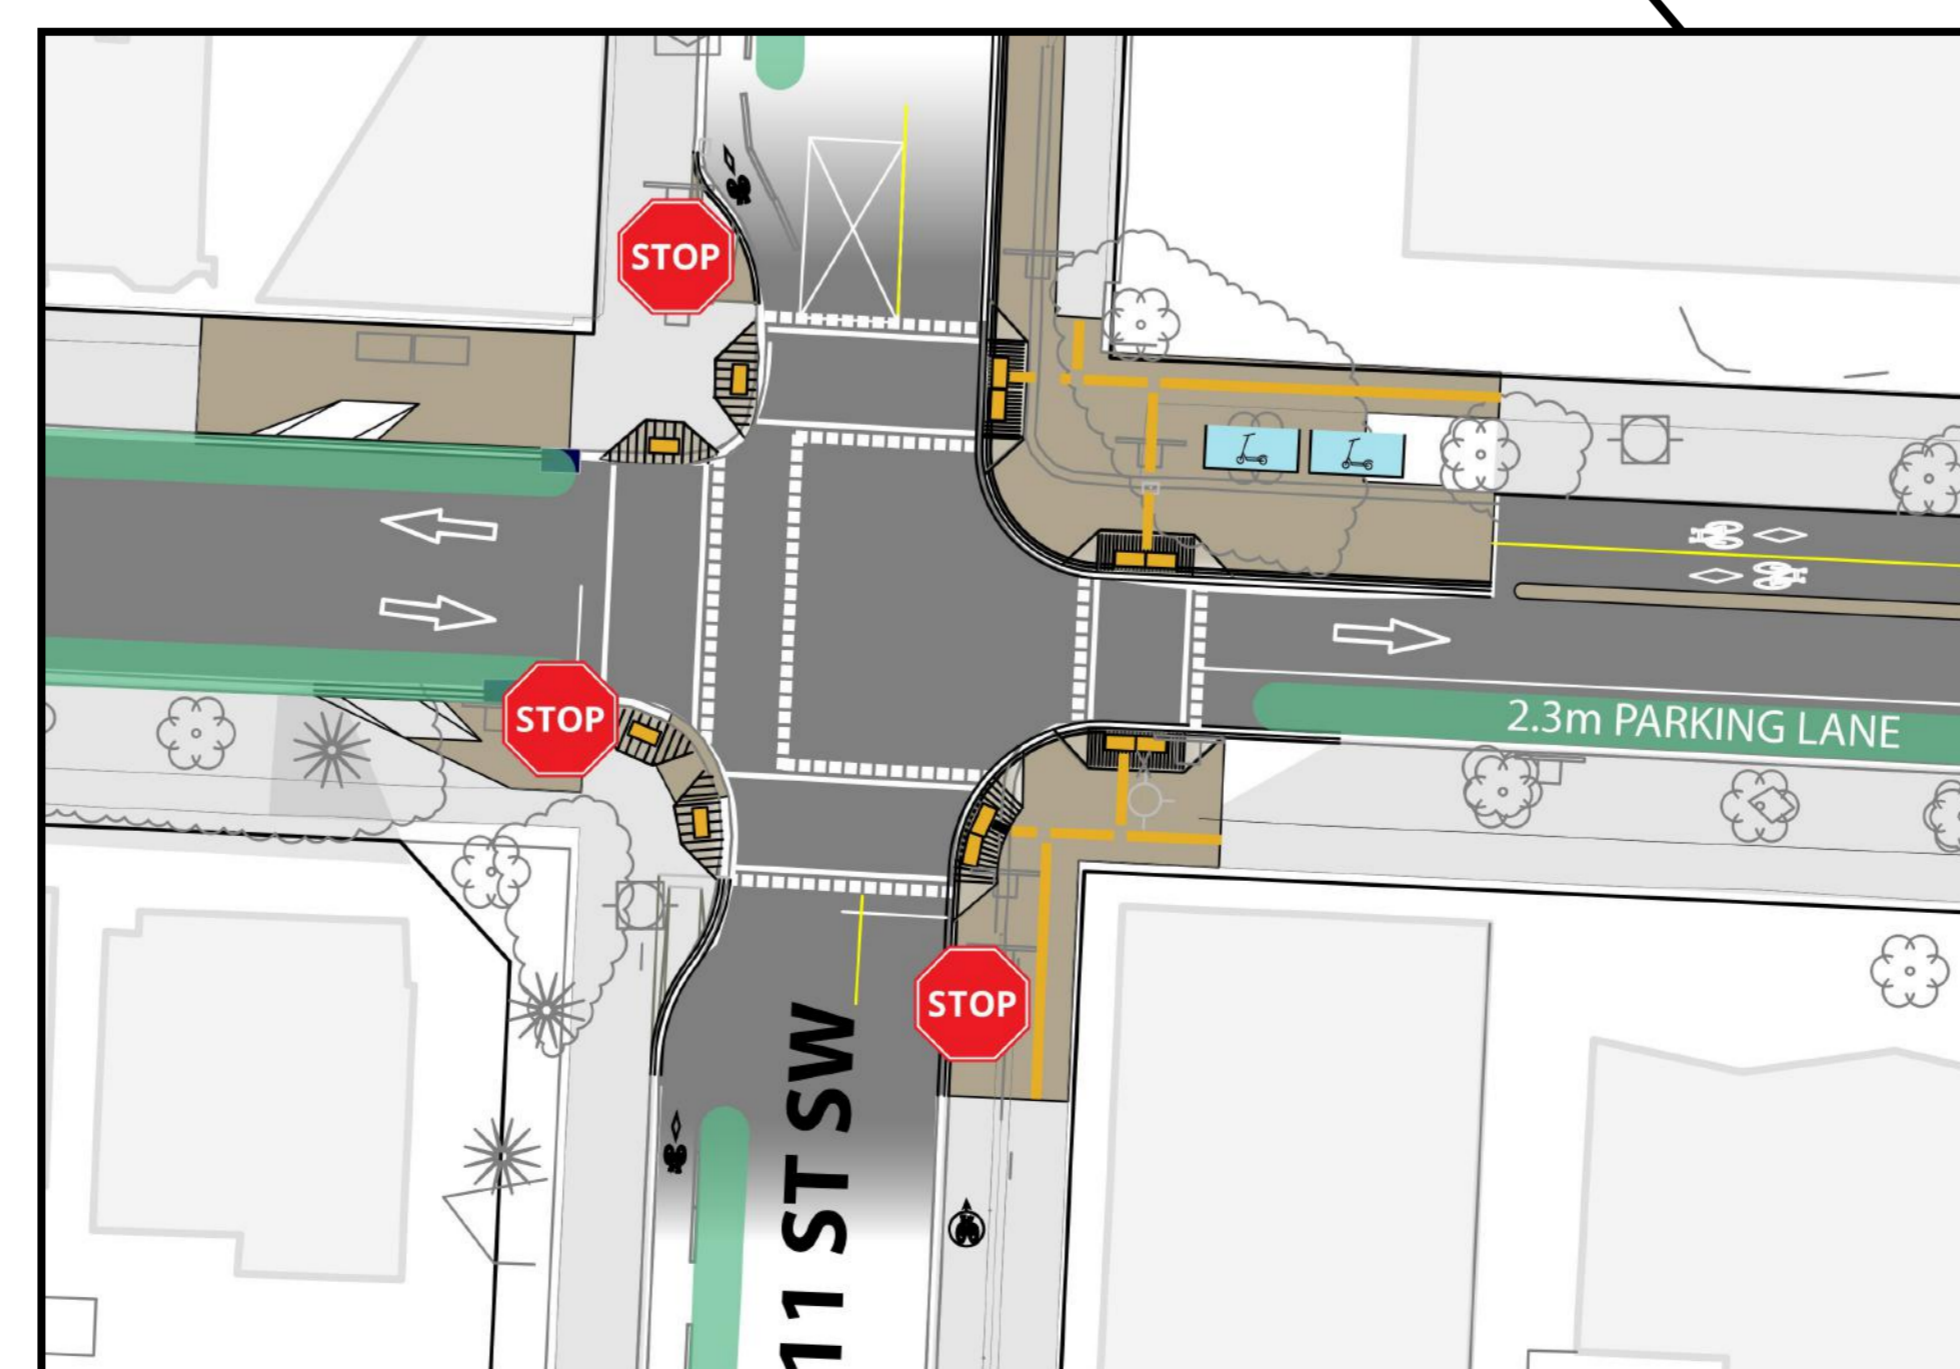

15 Avenue & 11 Street SW

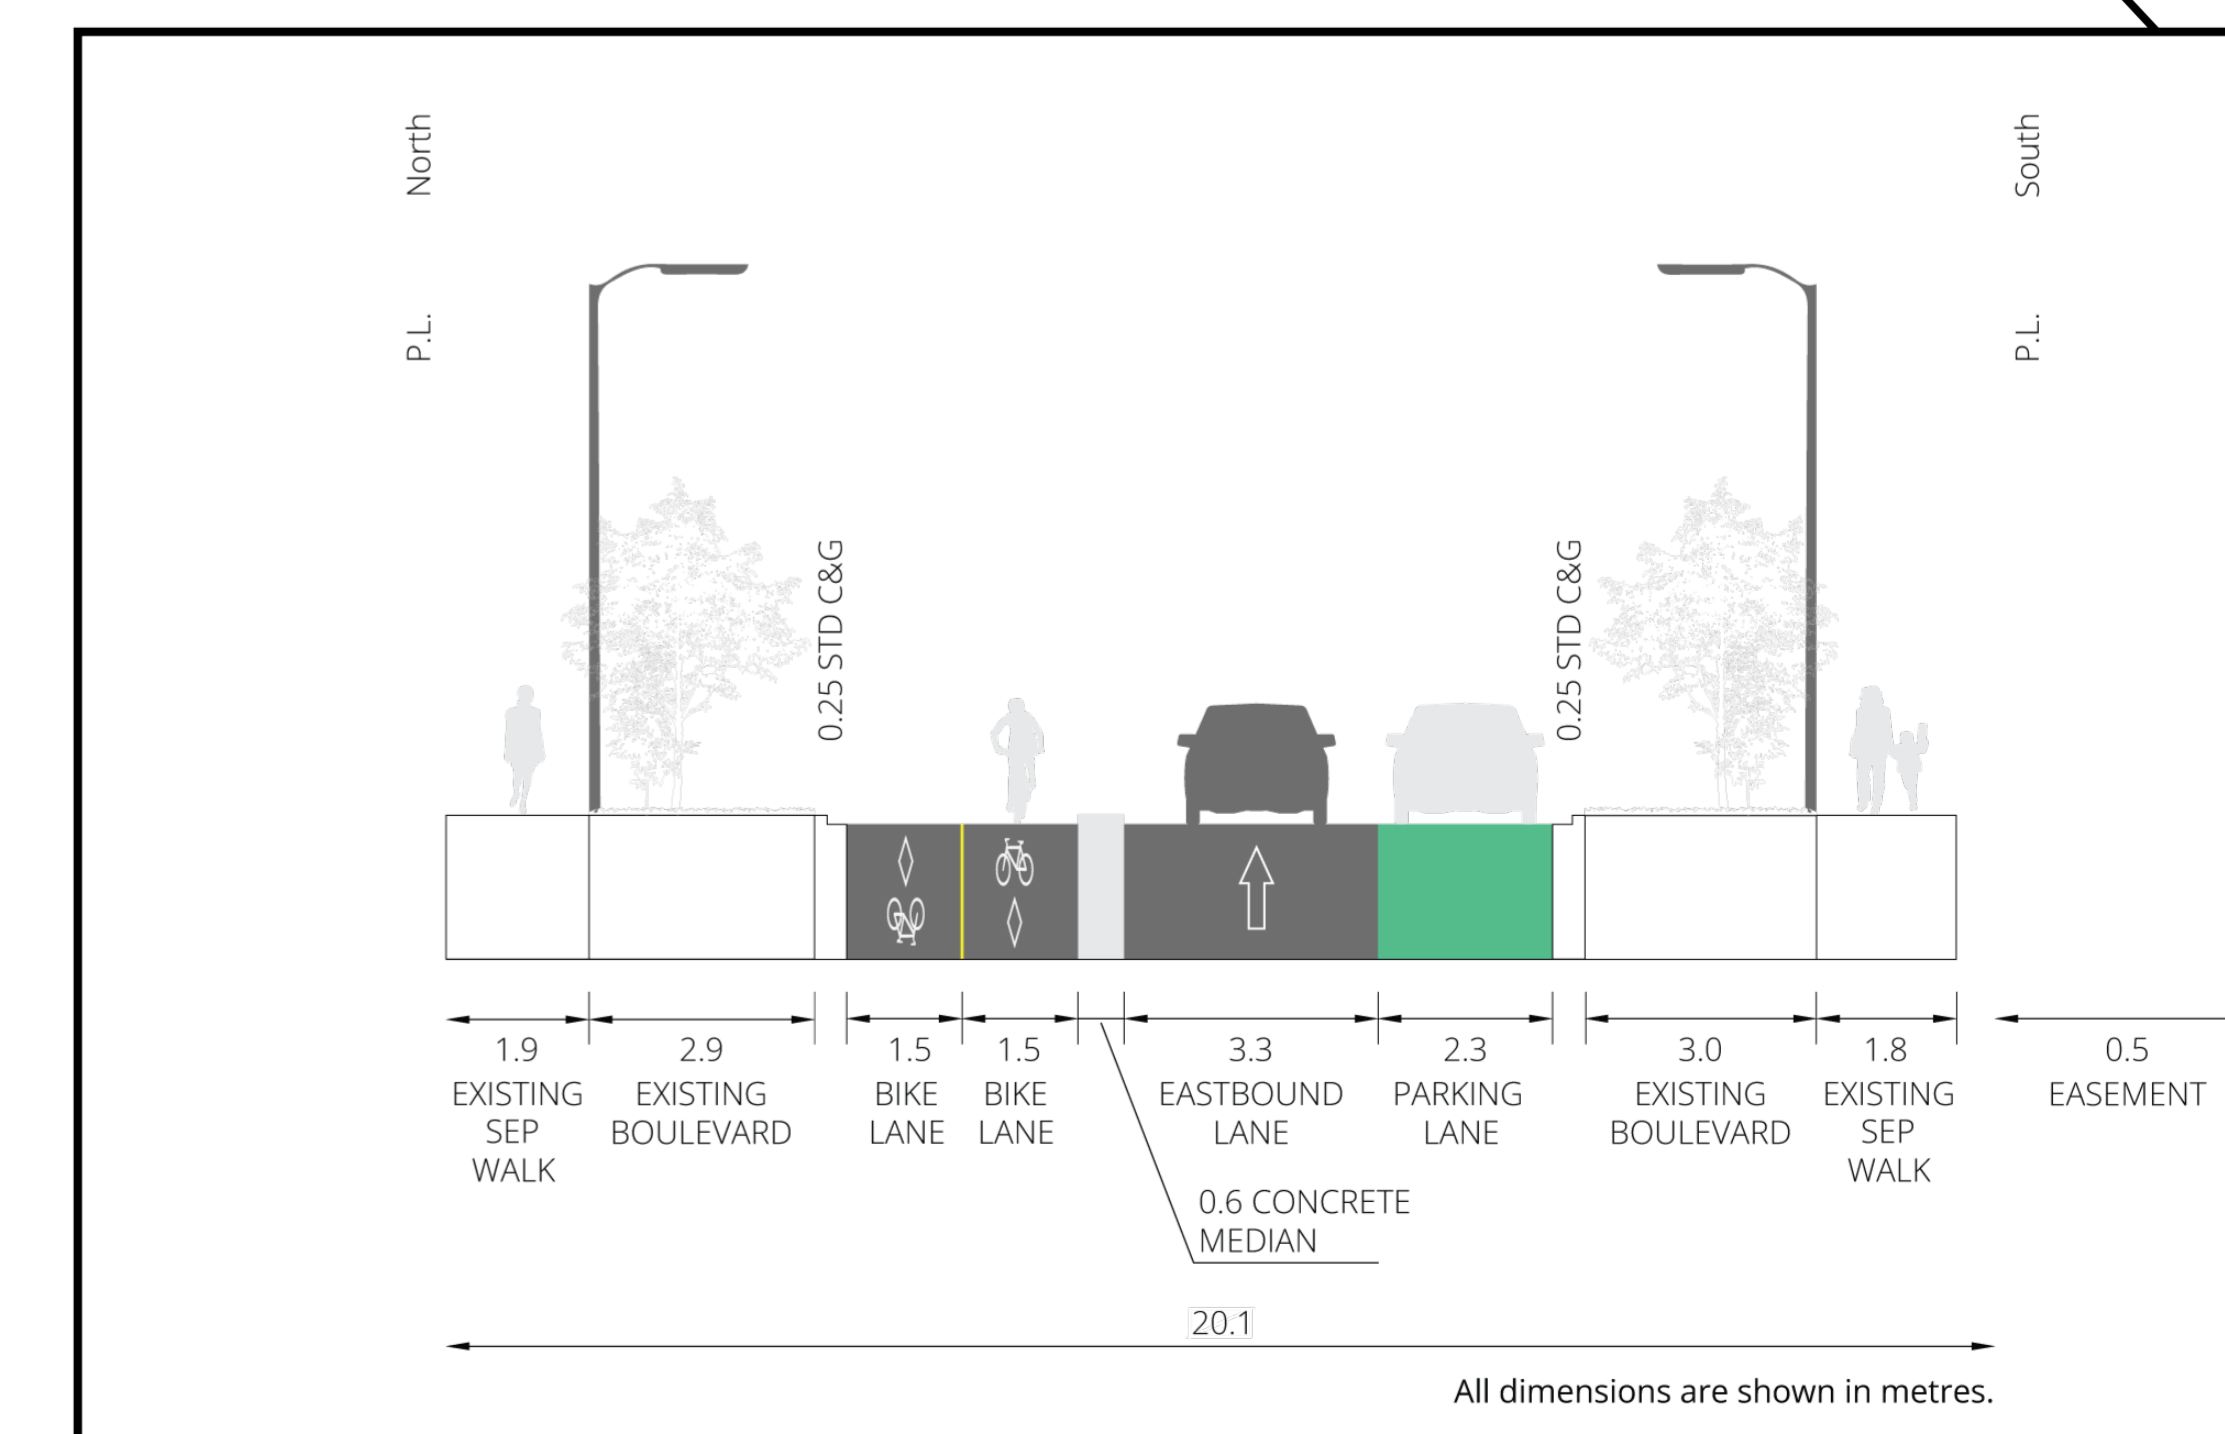

Cross Section A-A, 15 Avenue West of 10 Street SW



LEGEND

	New Concrete		Detectable Warning Surface
	Existing Sidewalk and Boulevard		Accessible Ramps
	New Paving Extents		Parking Zone
	Loading Zone		Handicapped Zone
	On-Street Scooter Corral		Off-Street Scooter Corral

*Pavement marking and signage shown are conceptual and subject to change.