



CONSULTANT

**PARSONS**

**ISL** Engineering and Land Services

JOB No.

**LEGEND**

- PROPOSED GRADING LIMIT
- PROPOSED R/W
- PROPOSED DITCH
- PROP STORMWATER MANAGEMENT FACILITY
- EXISTING WETLANDS

GRADE BREAK

PROPOSED CULVERT

FLOW DIRECTION AND DITCH GRADE

OVERLAND FLOW

**KEY PLAN**

20 0 20 40

1:2000

SCALE

**FUNCTIONAL PLANNING STUDY**

**GLENMORE TRAIL EAST - STONEY TR TO RAINBOW RD (RANGE ROAD 283)**

**STORMWATER PLAN**

**GLENMORE TRAIL STA 0+000 TO STA 0+950**


PHOTOGRAPHY DATE	HIGHWAY 560:02	DATE APRIL 2018	SHEET 1 of 6
------------------	----------------	-----------------	--------------

**Calgary**

PLAN ST1

FILE J:\C\602534 - Glenmore Trn East\4000 Project Data\700 Drawings\50 Working Drawgs\CD\07 - Recommended Design\Drawing Sheets\ST1-ST2-S13-S14-S15-S16.dwg DATE: 4/16/2018 3:44 PM BY: CU\_Jan



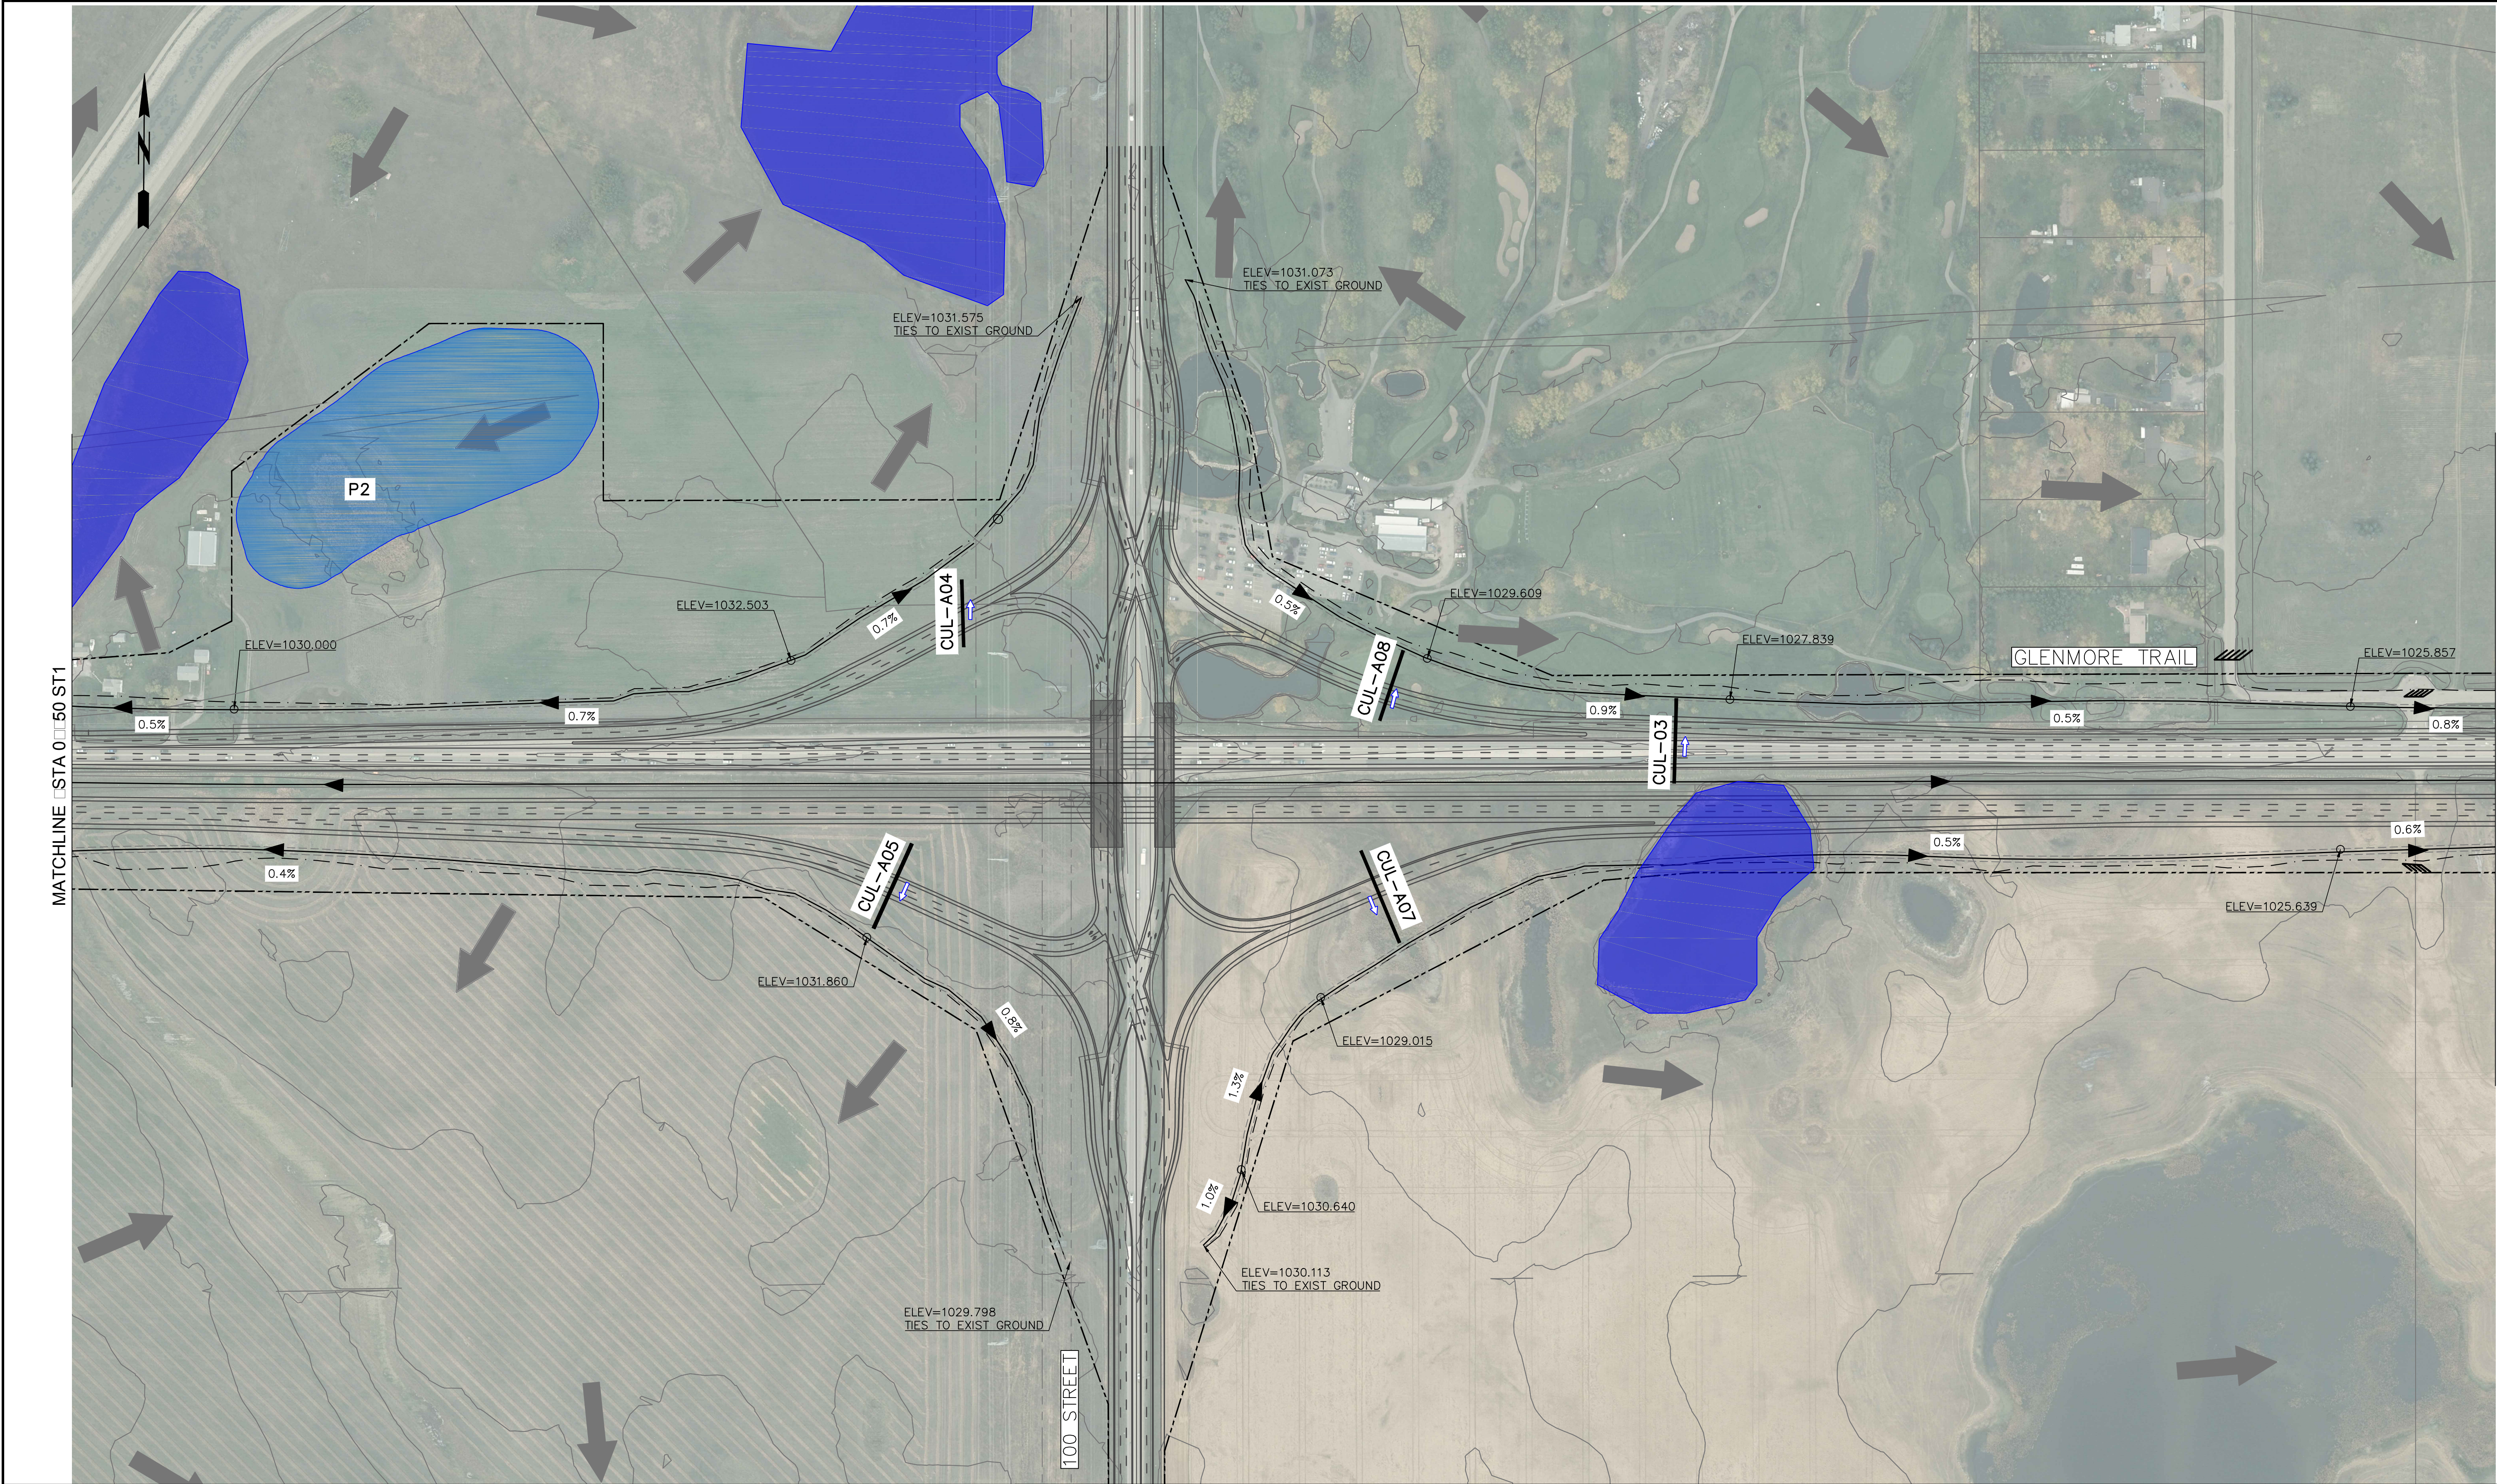

CONSULTANT

PARSONS

ISL

Engineering  
and Land Services

JOB No.

LEGEND

PROPOSED GRADING LIMIT

PROPOSED R/W

PROPOSED DITCH

PROP STORMWATER MANAGEMENT FACILITY

EXISTING WETLANDS

GRADE BREAK

PROPOSED CULVERT

FLOW DIRECTION  
AND DITCH GRADE

OVERLAND FLOW

KEY PLAN

SCALE

20

0

20

40

1:2000

FUNCTIONAL PLANNING STUDY  
GLENMORE TRAIL EAST - STONEY TR TO RAINBOW RD (RANGE ROAD 283)  
STORMWATER PLAN  
GLENMORE TRAIL STA 0+950 TO STA 2+500

PHOTOGRAPHY DATE

HIGHWAY  
560.02

DATE  
APRIL 2018

SHEET  
2 of 6

Calgary

PLAN  
ST2

FILE J:\C\602534 - Glenmore Trail East\4000 Project Data\700 Drawings\00 Working Drawings\ST-12-ST3-ST4-ST5-ST6.dwg DATE: 4/18/2018 1:41 PM BY: XL, LZ





CONSULTANT

**PARSONS**

**ISL** Engineering and Land Services

JOB No.

**LEGEND**

- PROPOSED GRADING LIMIT
- PROPOSED R/W
- PROPOSED DITCH
- PROP STORMWATER MANAGEMENT FACILITY
- EXISTING WETLANDS

GRADE BREAK

PROPOSED CULVERT

FLOW DIRECTION AND DITCH GRADE

OVERLAND FLOW

**KEY PLAN**

SCALE

20 0 20 40

1:2000

**FUNCTIONAL PLANNING STUDY**

**GLENMORE TRAIL EAST - STONEY TR TO RAINBOW RD (RANGE ROAD 283)**

**STORMWATER PLAN**

**GLENMORE TRAIL STA 0+000 TO STA 0+950 - BASKET WEAVE OPTION**

PHOTOGRAPHY DATE	HIGHWAY 560:02	DATE APRIL 2018	SHEET 06
------------------	----------------	-----------------	----------

**Calgary**

PLAN ST