
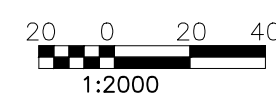


LEGEND

- TRAFFIC
- CONSTRUCTION
- TEMPORARY CONSTRUCTION
- SIDEWALK/PATHWAY

INTERIM OPTION

KEY PLAN

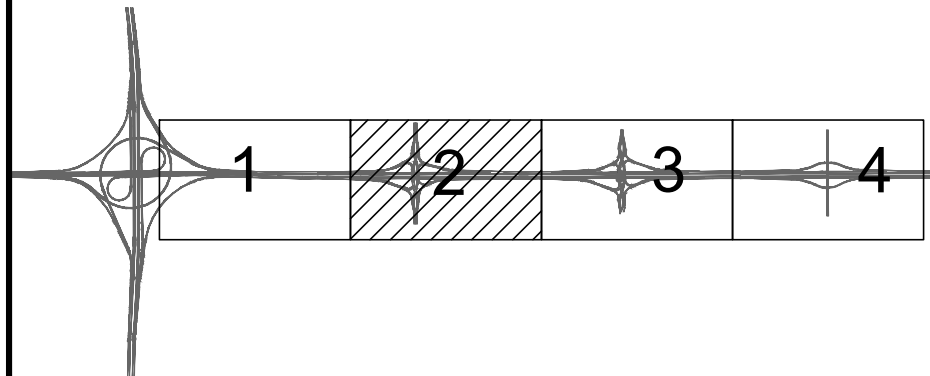

SCALE

FUNCTIONAL PLANNING STUDY  
GLENMORE TRAIL EAST - STONEY TR TO RAINBOW RD (RANGE ROAD 283)  
CONSTRUCTION STAGING PLAN  
100 STREET SE (GARDEN ROAD) INTERCHANGE

PHOTOGRAPHY DATE

HIGHWAY  
560:02


DATE  
APRIL 2018

SHEET  
1 OF 11

PLAN  
CS1





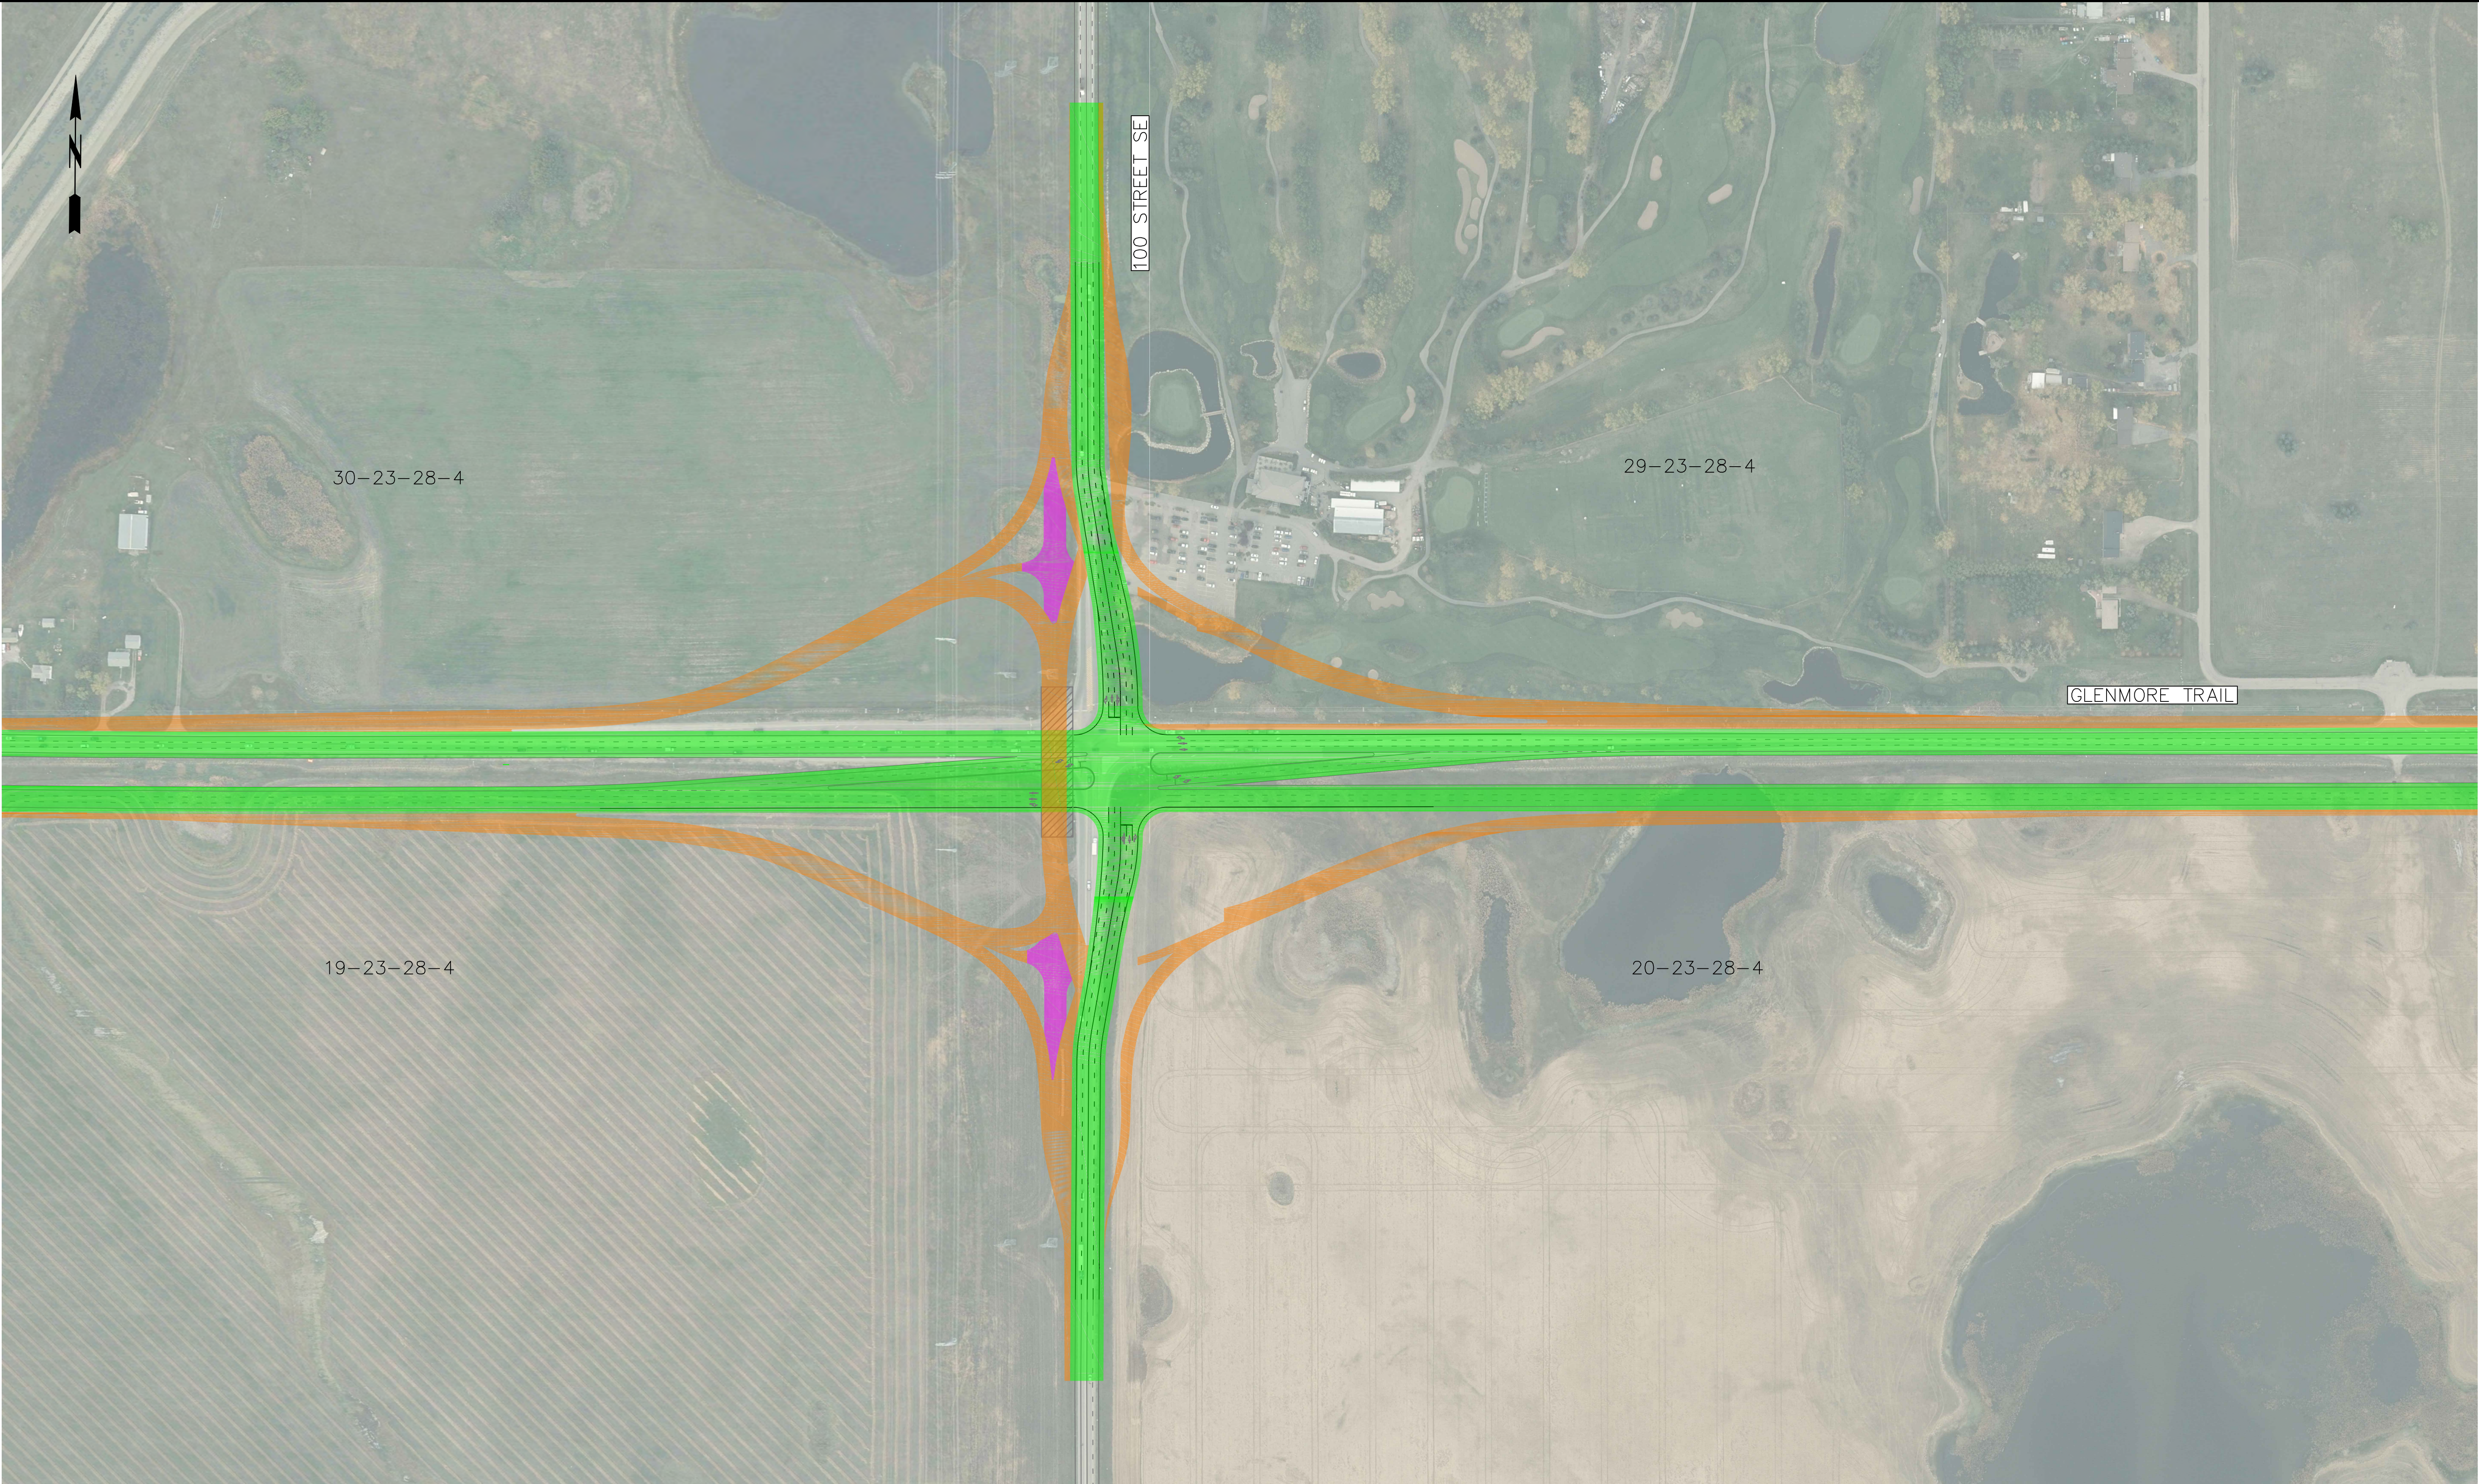

CONSULTANT



**PARSONS**

**ISL** Engineering and Land Services

JOB No. \_\_\_\_\_

**LEGEND**

	TRAFFIC		BRIDGE CONSTRUCTION
	CONSTRUCTION		INTERIM OPTION
	TEMPORARY CONSTRUCTION		
	SIDEWALK/PATHWAY		

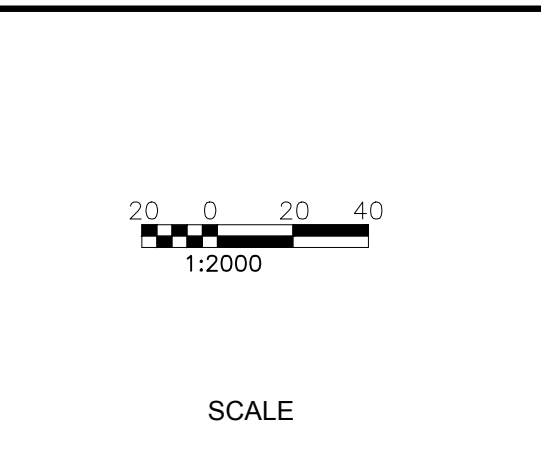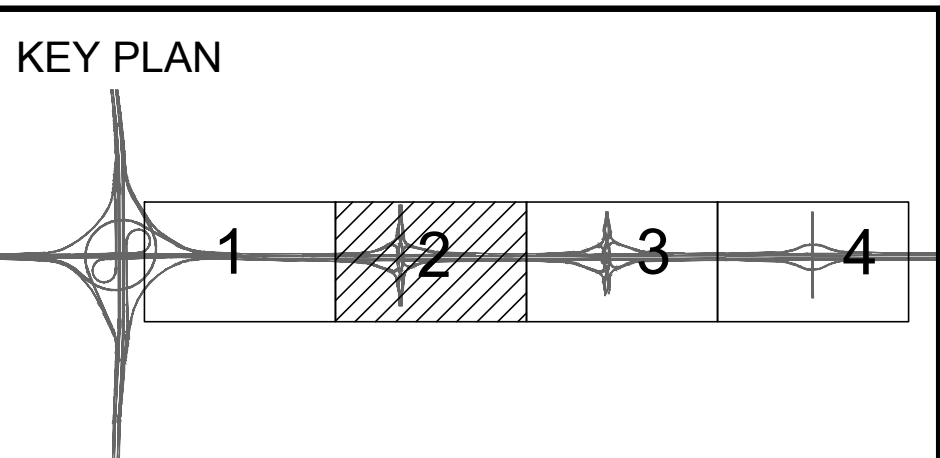


**FUNCTIONAL PLANNING STUDY**  
**GLENMORE TRAIL EAST - STONEY TR TO RAINBOW RD (RANGE ROAD 283)**  
**CONSTRUCTION STAGING PLAN**  
**100 STREET SE (GARDEN ROAD) INTERCHANGE**

PHOTOGRAPHY DATE	HIGHWAY 560:02	DATE APRIL 2018	SHEET 2 OF 11
------------------	-------------------	--------------------	------------------

PLAN  
CS2





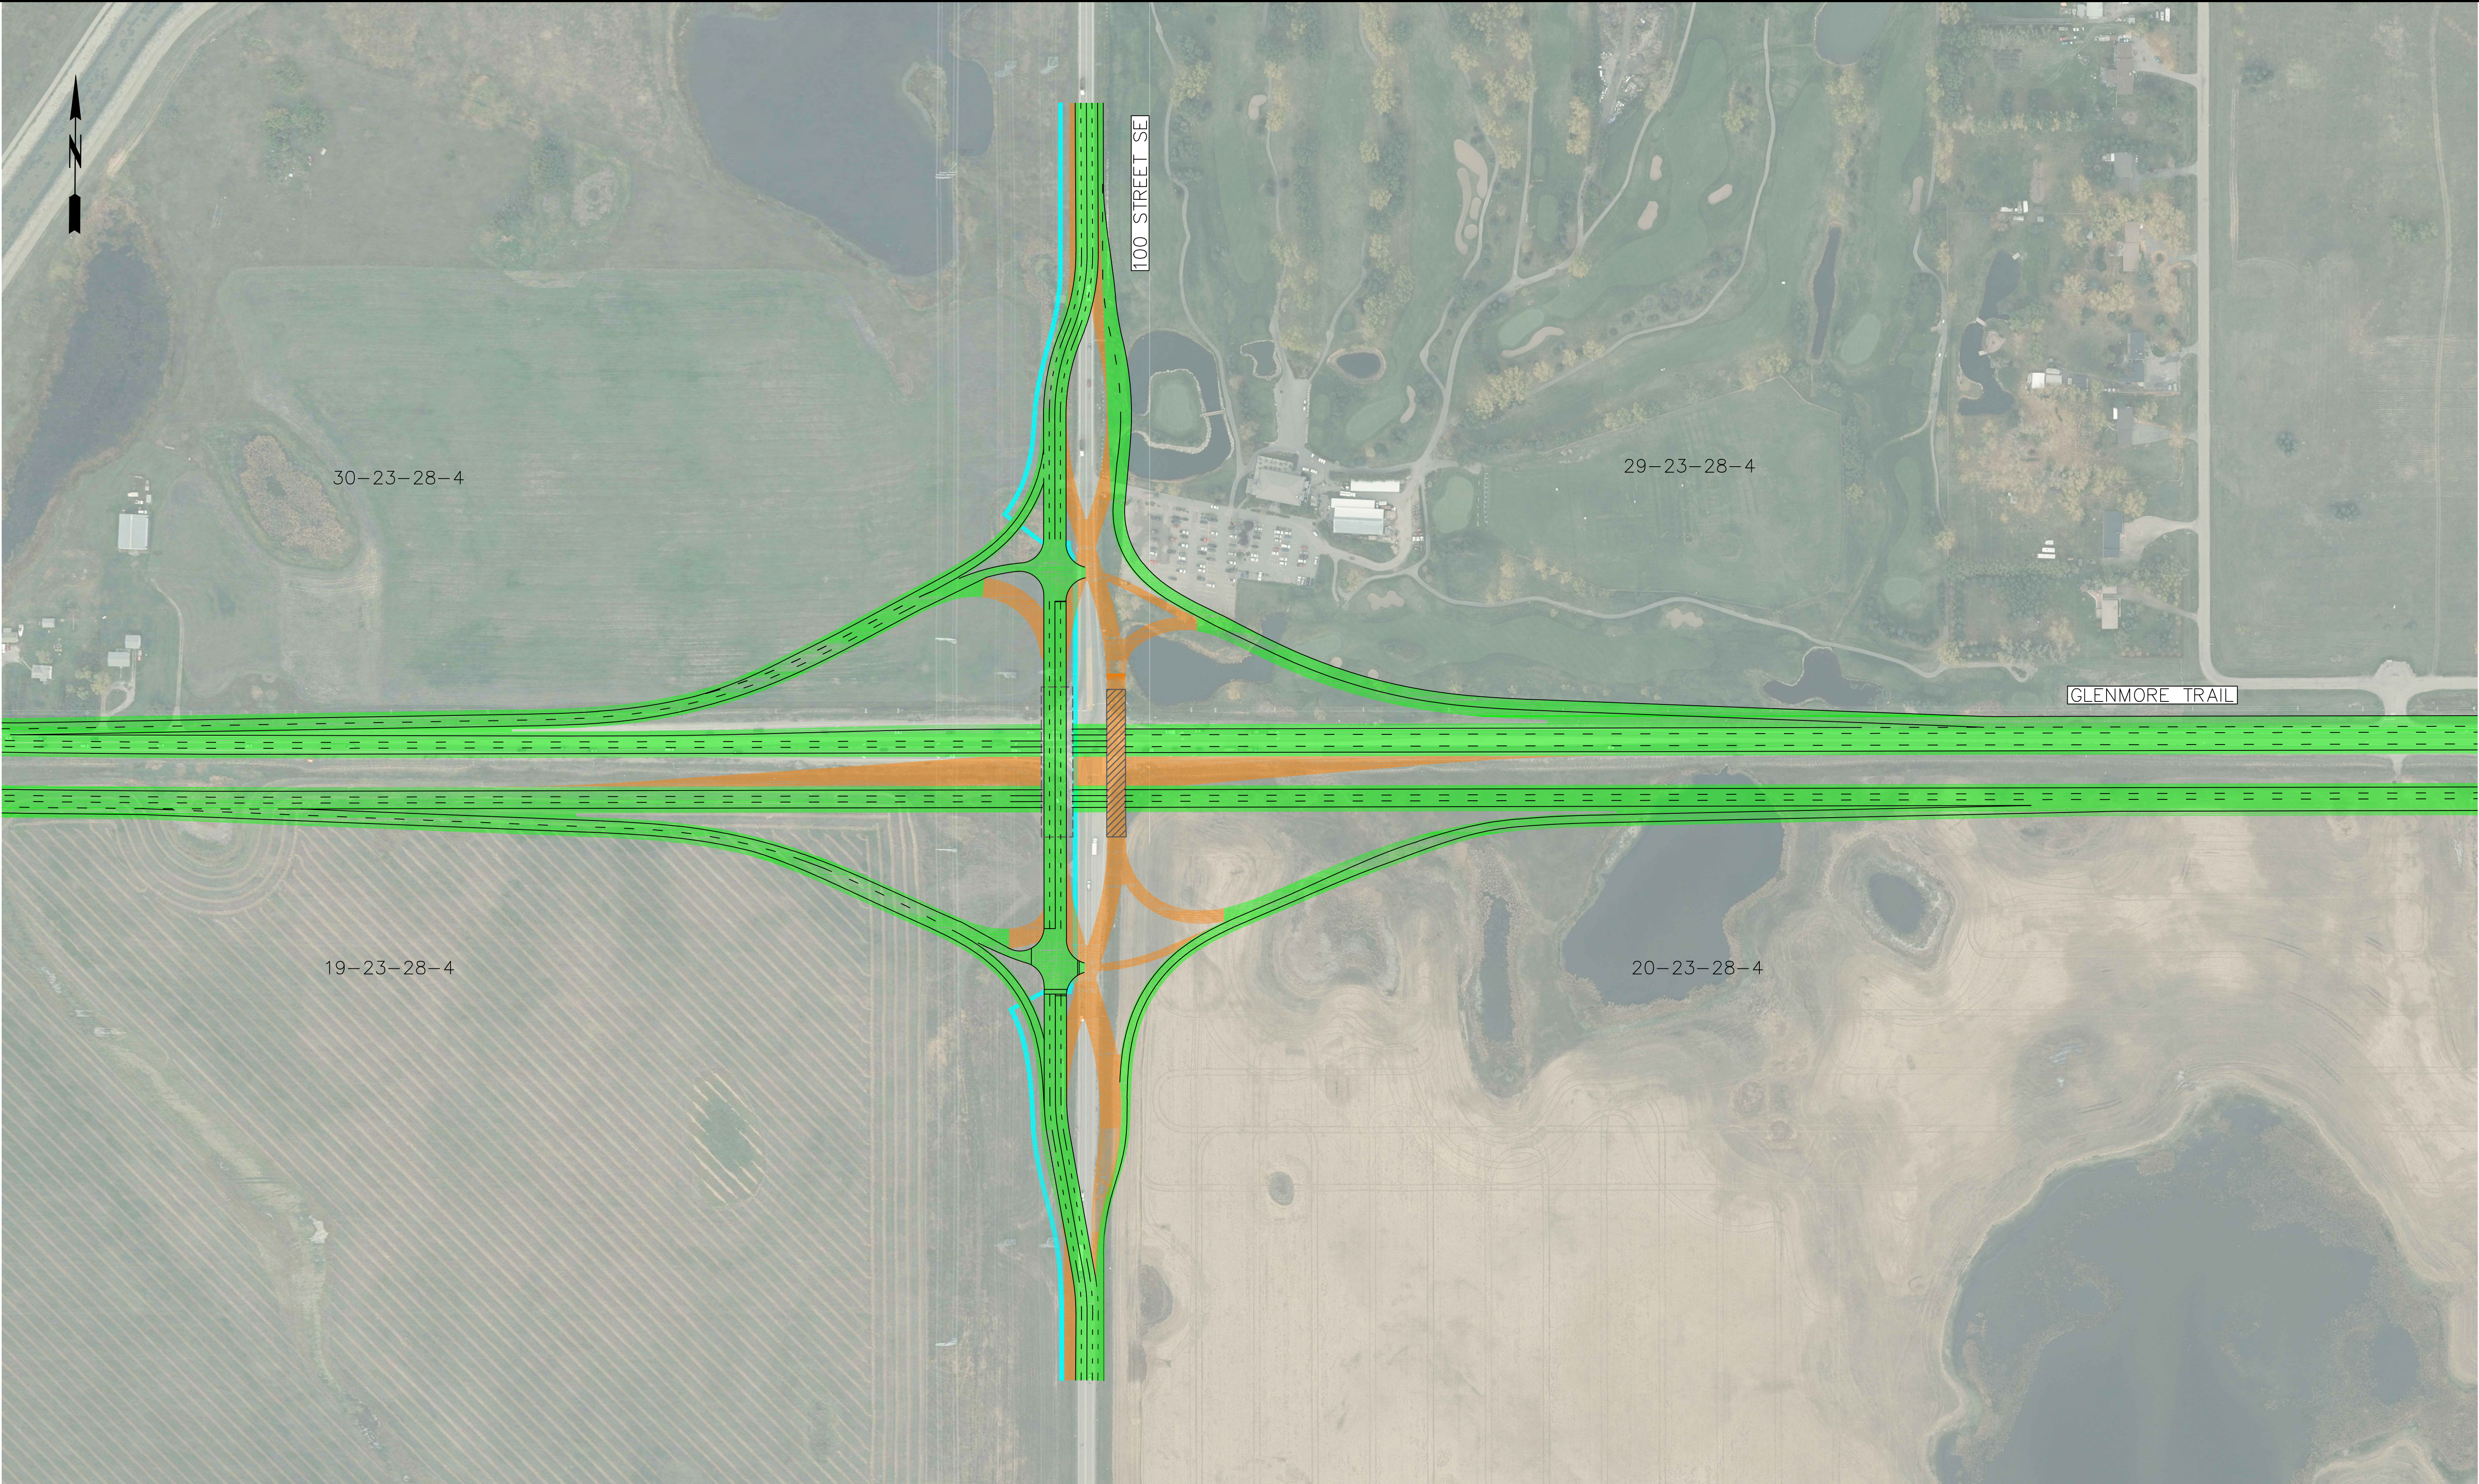

LEGEND

- |  |                        |  |                     |
|--|------------------------|--|---------------------|
|  | TRAFFIC                |  | BRIDGE CONSTRUCTION |
|  | CONSTRUCTION           |  | EXISTING STRUCTURE  |
|  | TEMPORARY CONSTRUCTION |  |                     |
|  | SIDEWALK/PATHWAY       |  |                     |

KEY PLAN

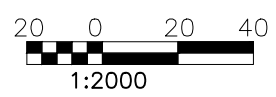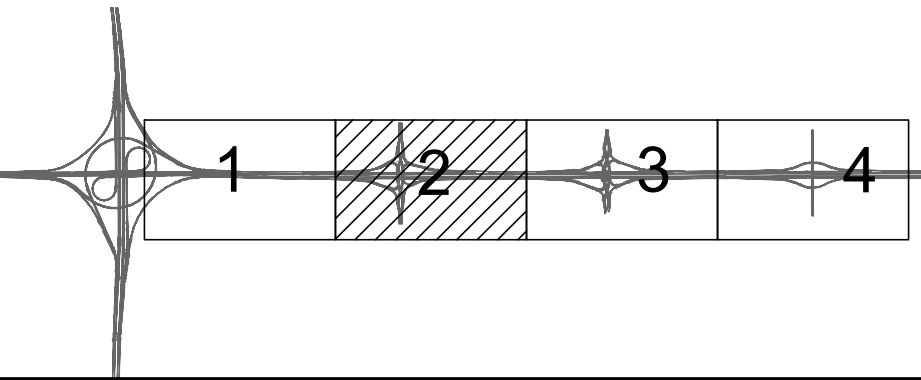

SCALE

FUNCTIONAL PLANNING STUDY  
GLENMORE TRAIL EAST - STONEY TR TO RAINBOW RD (RANGE ROAD 283)  
CONSTRUCTION STAGING PLAN  
100 STREET SE (GARDEN ROAD) INTERCHANGE

PHOTOGRAPHY DATE

HIGHWAY  
560:02


DATE  
APRIL 2018

SHEET  
3 OF 11

PLAN  
CS3





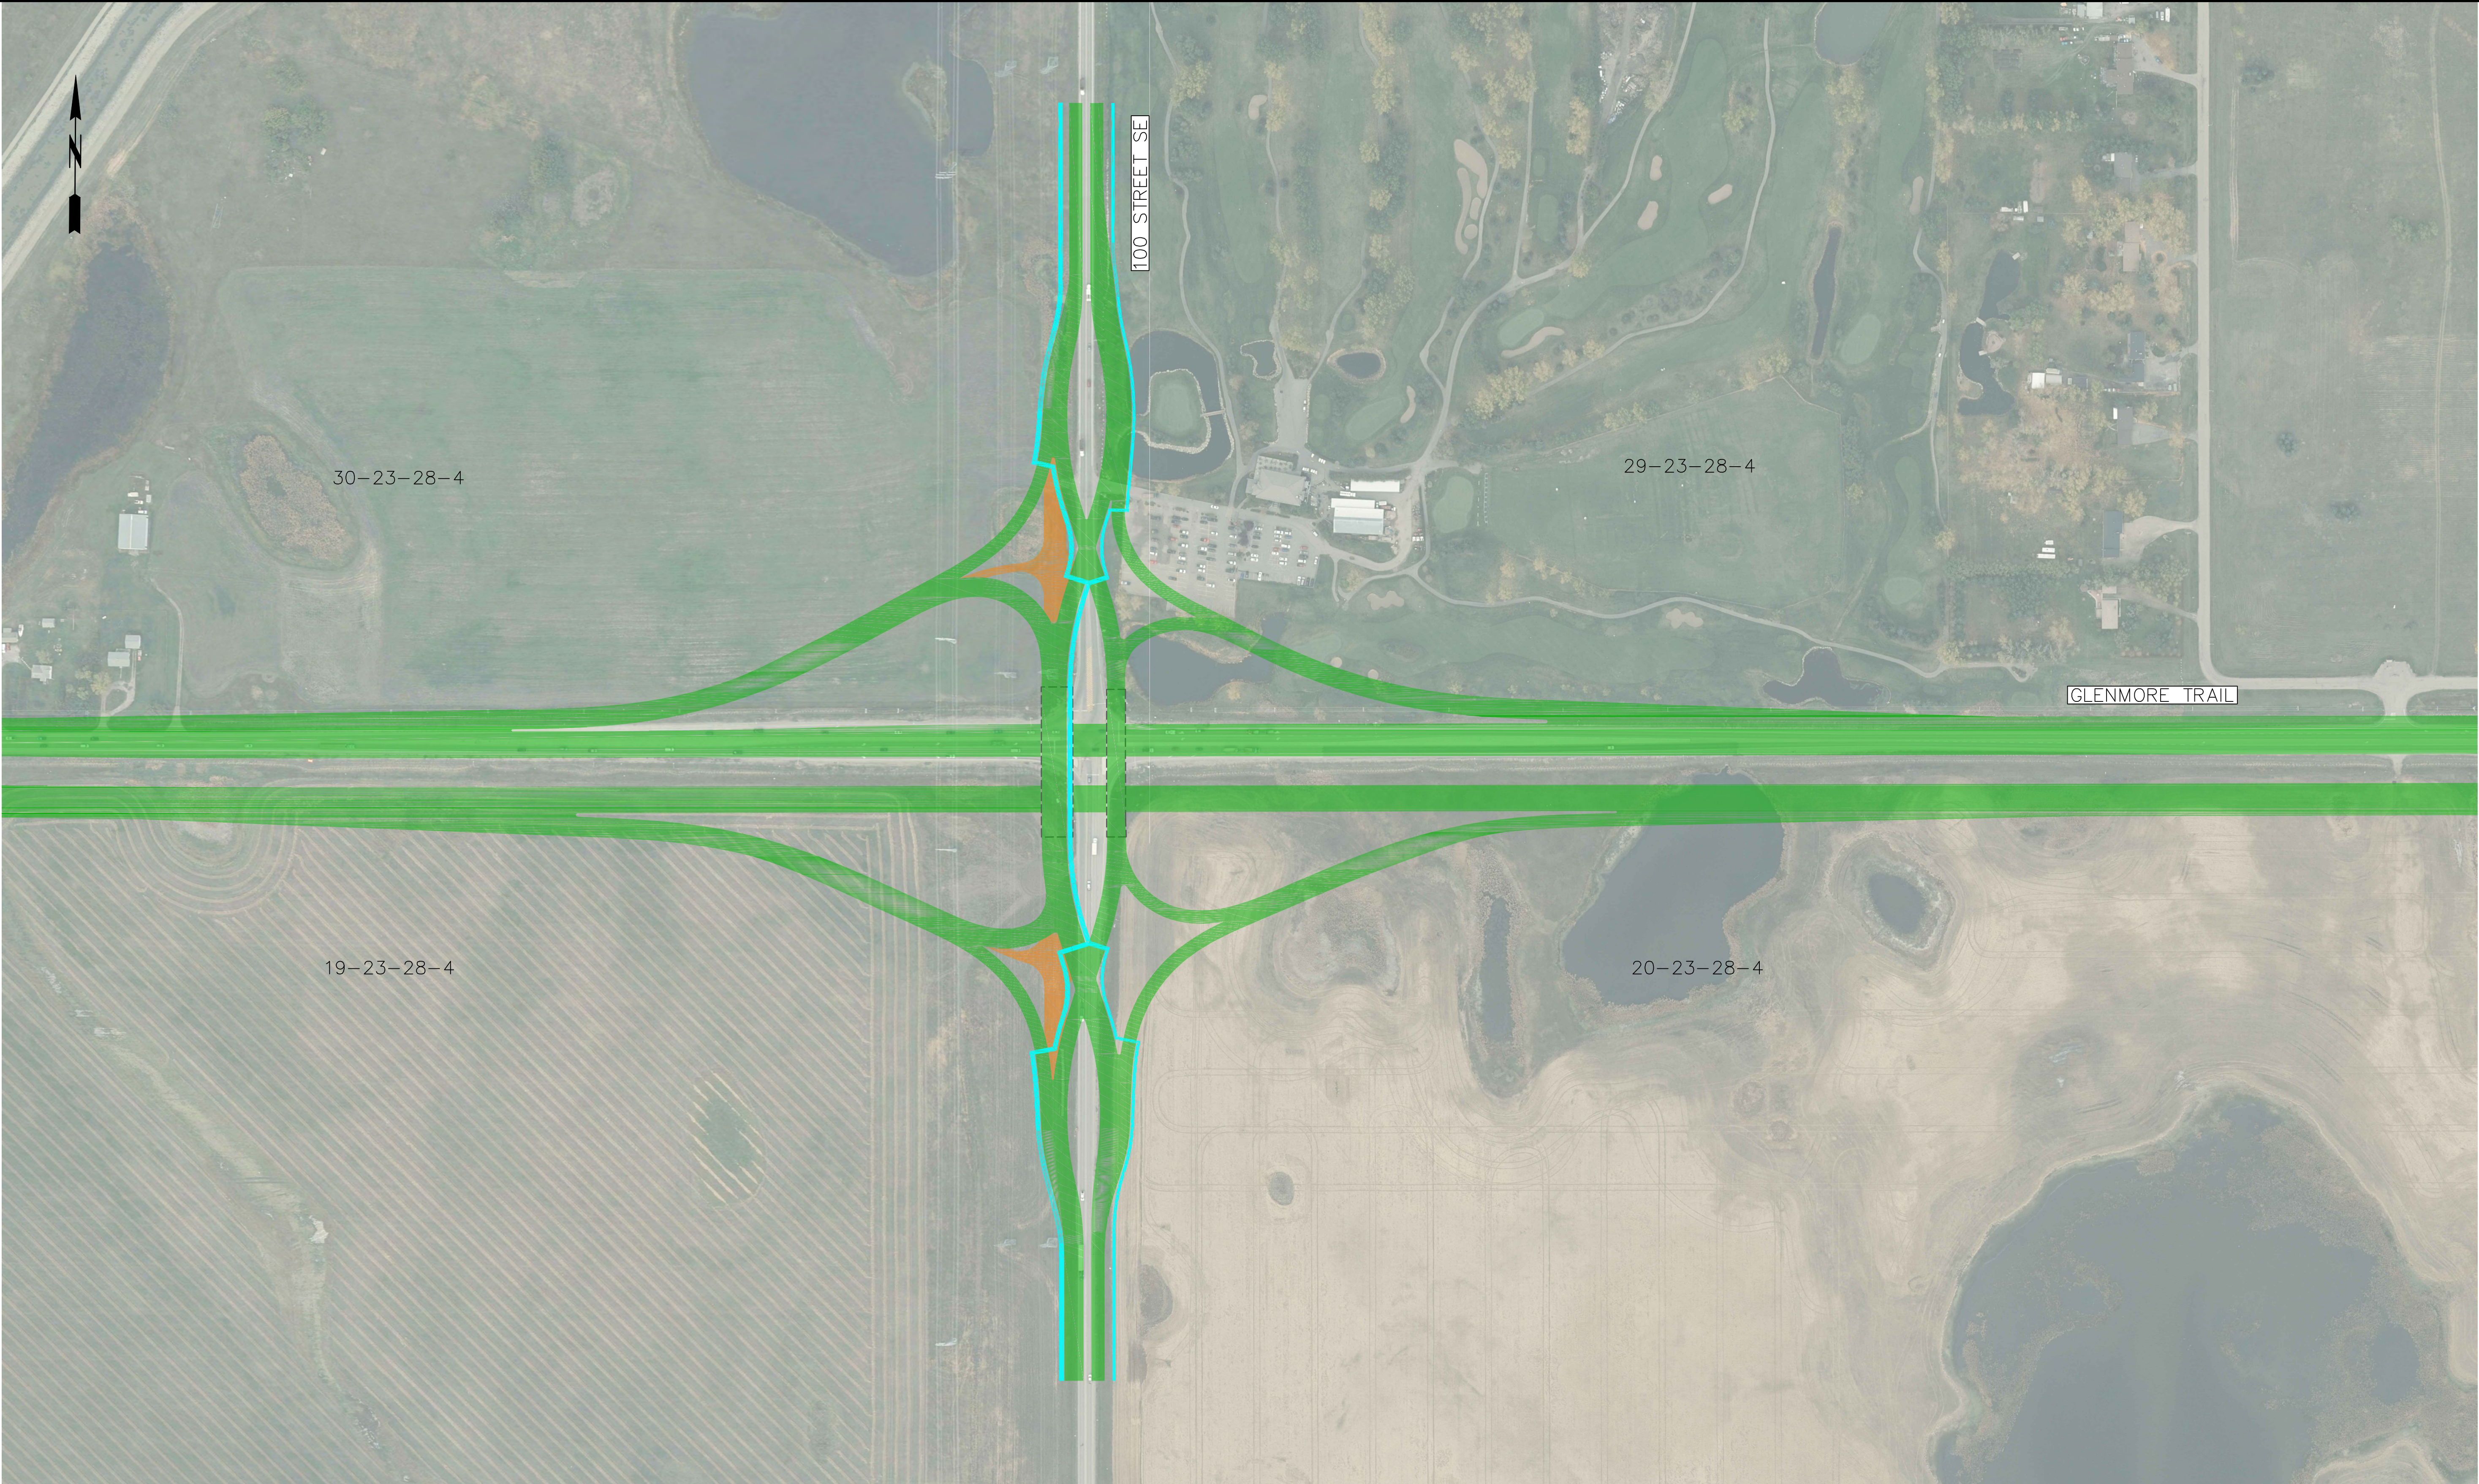



CONSULTANT  
**PARSONS**



LEGEND

- TRAFFIC
- CONSTRUCTION
- TEMPORARY CONSTRUCTION
- SIDEWALK/PATHWAY
- EXISTING STRUCTURE

KEY PLAN

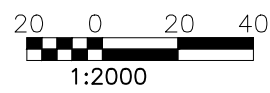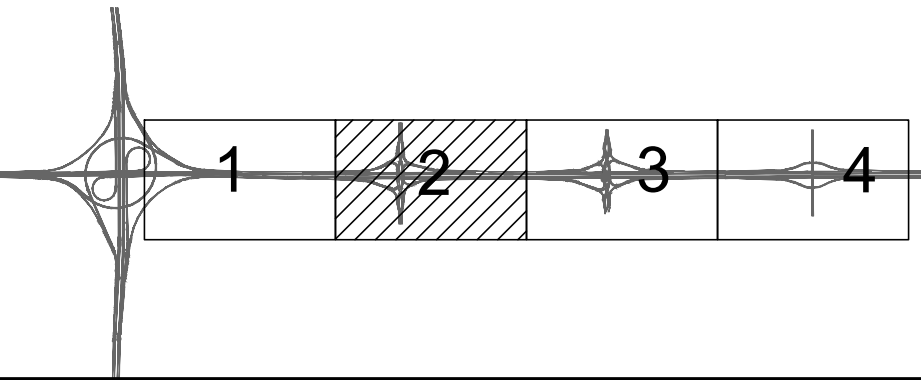

SCALE

FUNCTIONAL PLANNING STUDY  
GLENMORE TRAIL EAST - STONEY TR TO RAINBOW RD (RANGE ROAD 283)  
CONSTRUCTION STAGING PLAN  
100 STREET SE (GARDEN ROAD) INTERCHANGE


PHOTOGRAPHY DATE	HIGHWAY 560:02	DATE APRIL 2018	SHEET 4 OF 11
------------------	-------------------	--------------------	------------------



PLAN  
CS4

JOB No.





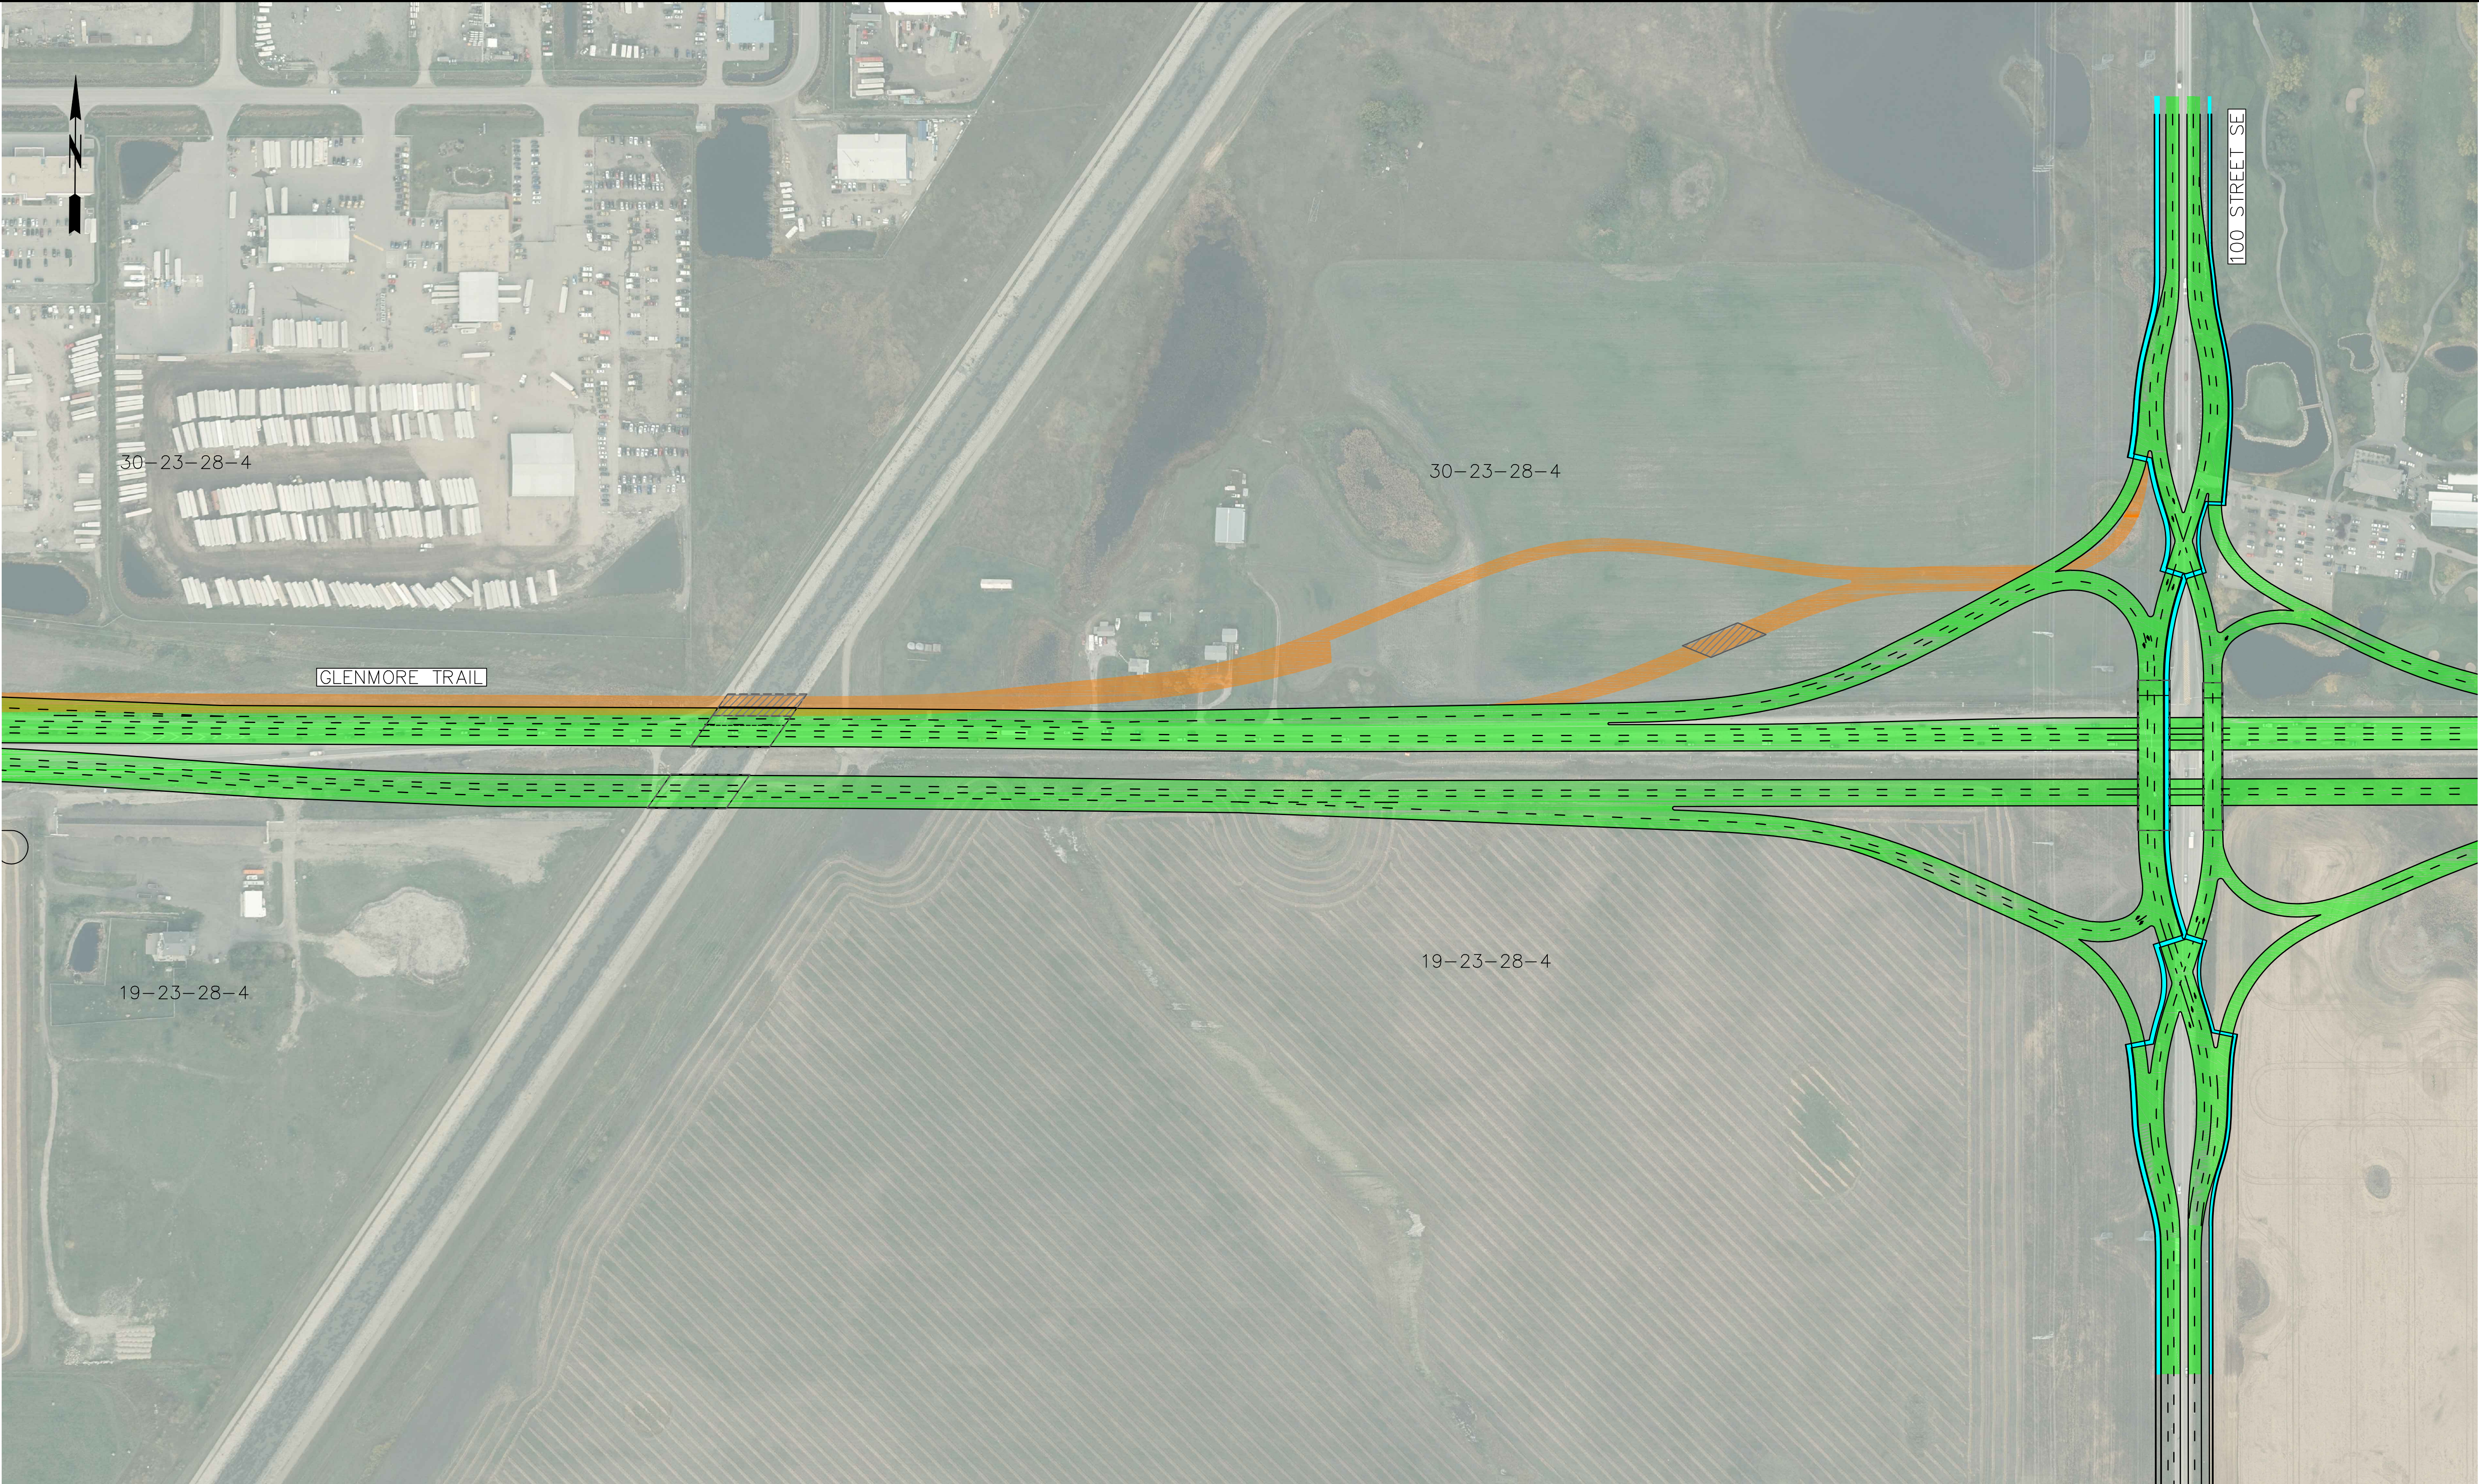

LEGEND

- |  |                        |  |                     |
|--|------------------------|--|---------------------|
|  | TRAFFIC                |  | BRIDGE CONSTRUCTION |
|  | CONSTRUCTION           |  | EXISTING STRUCTURE  |
|  | TEMPORARY CONSTRUCTION |  |                     |
|  | SIDEWALK               |  |                     |

KEY PLAN

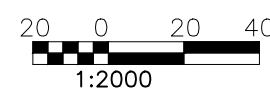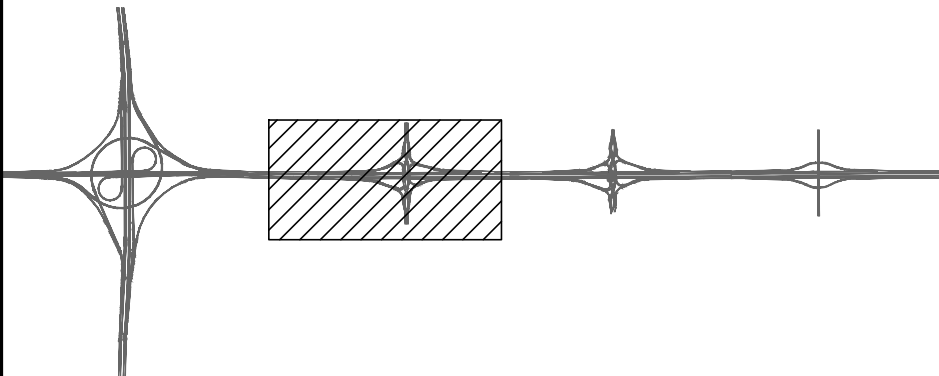

SCALE

FUNCTIONAL PLANNING STUDY  
GLENMORE TRAIL EAST - STONEY TR TO RAINBOW RD (RANGE ROAD 283)  
CONSTRUCTION STAGING PLAN  
BASKET WEAVE OPTION

PHOTOGRAPHY DATE


HIGHWAY  
560:02

DATE  
APRIL 2018

SHEET  
5 OF 11

PLAN  
CS5



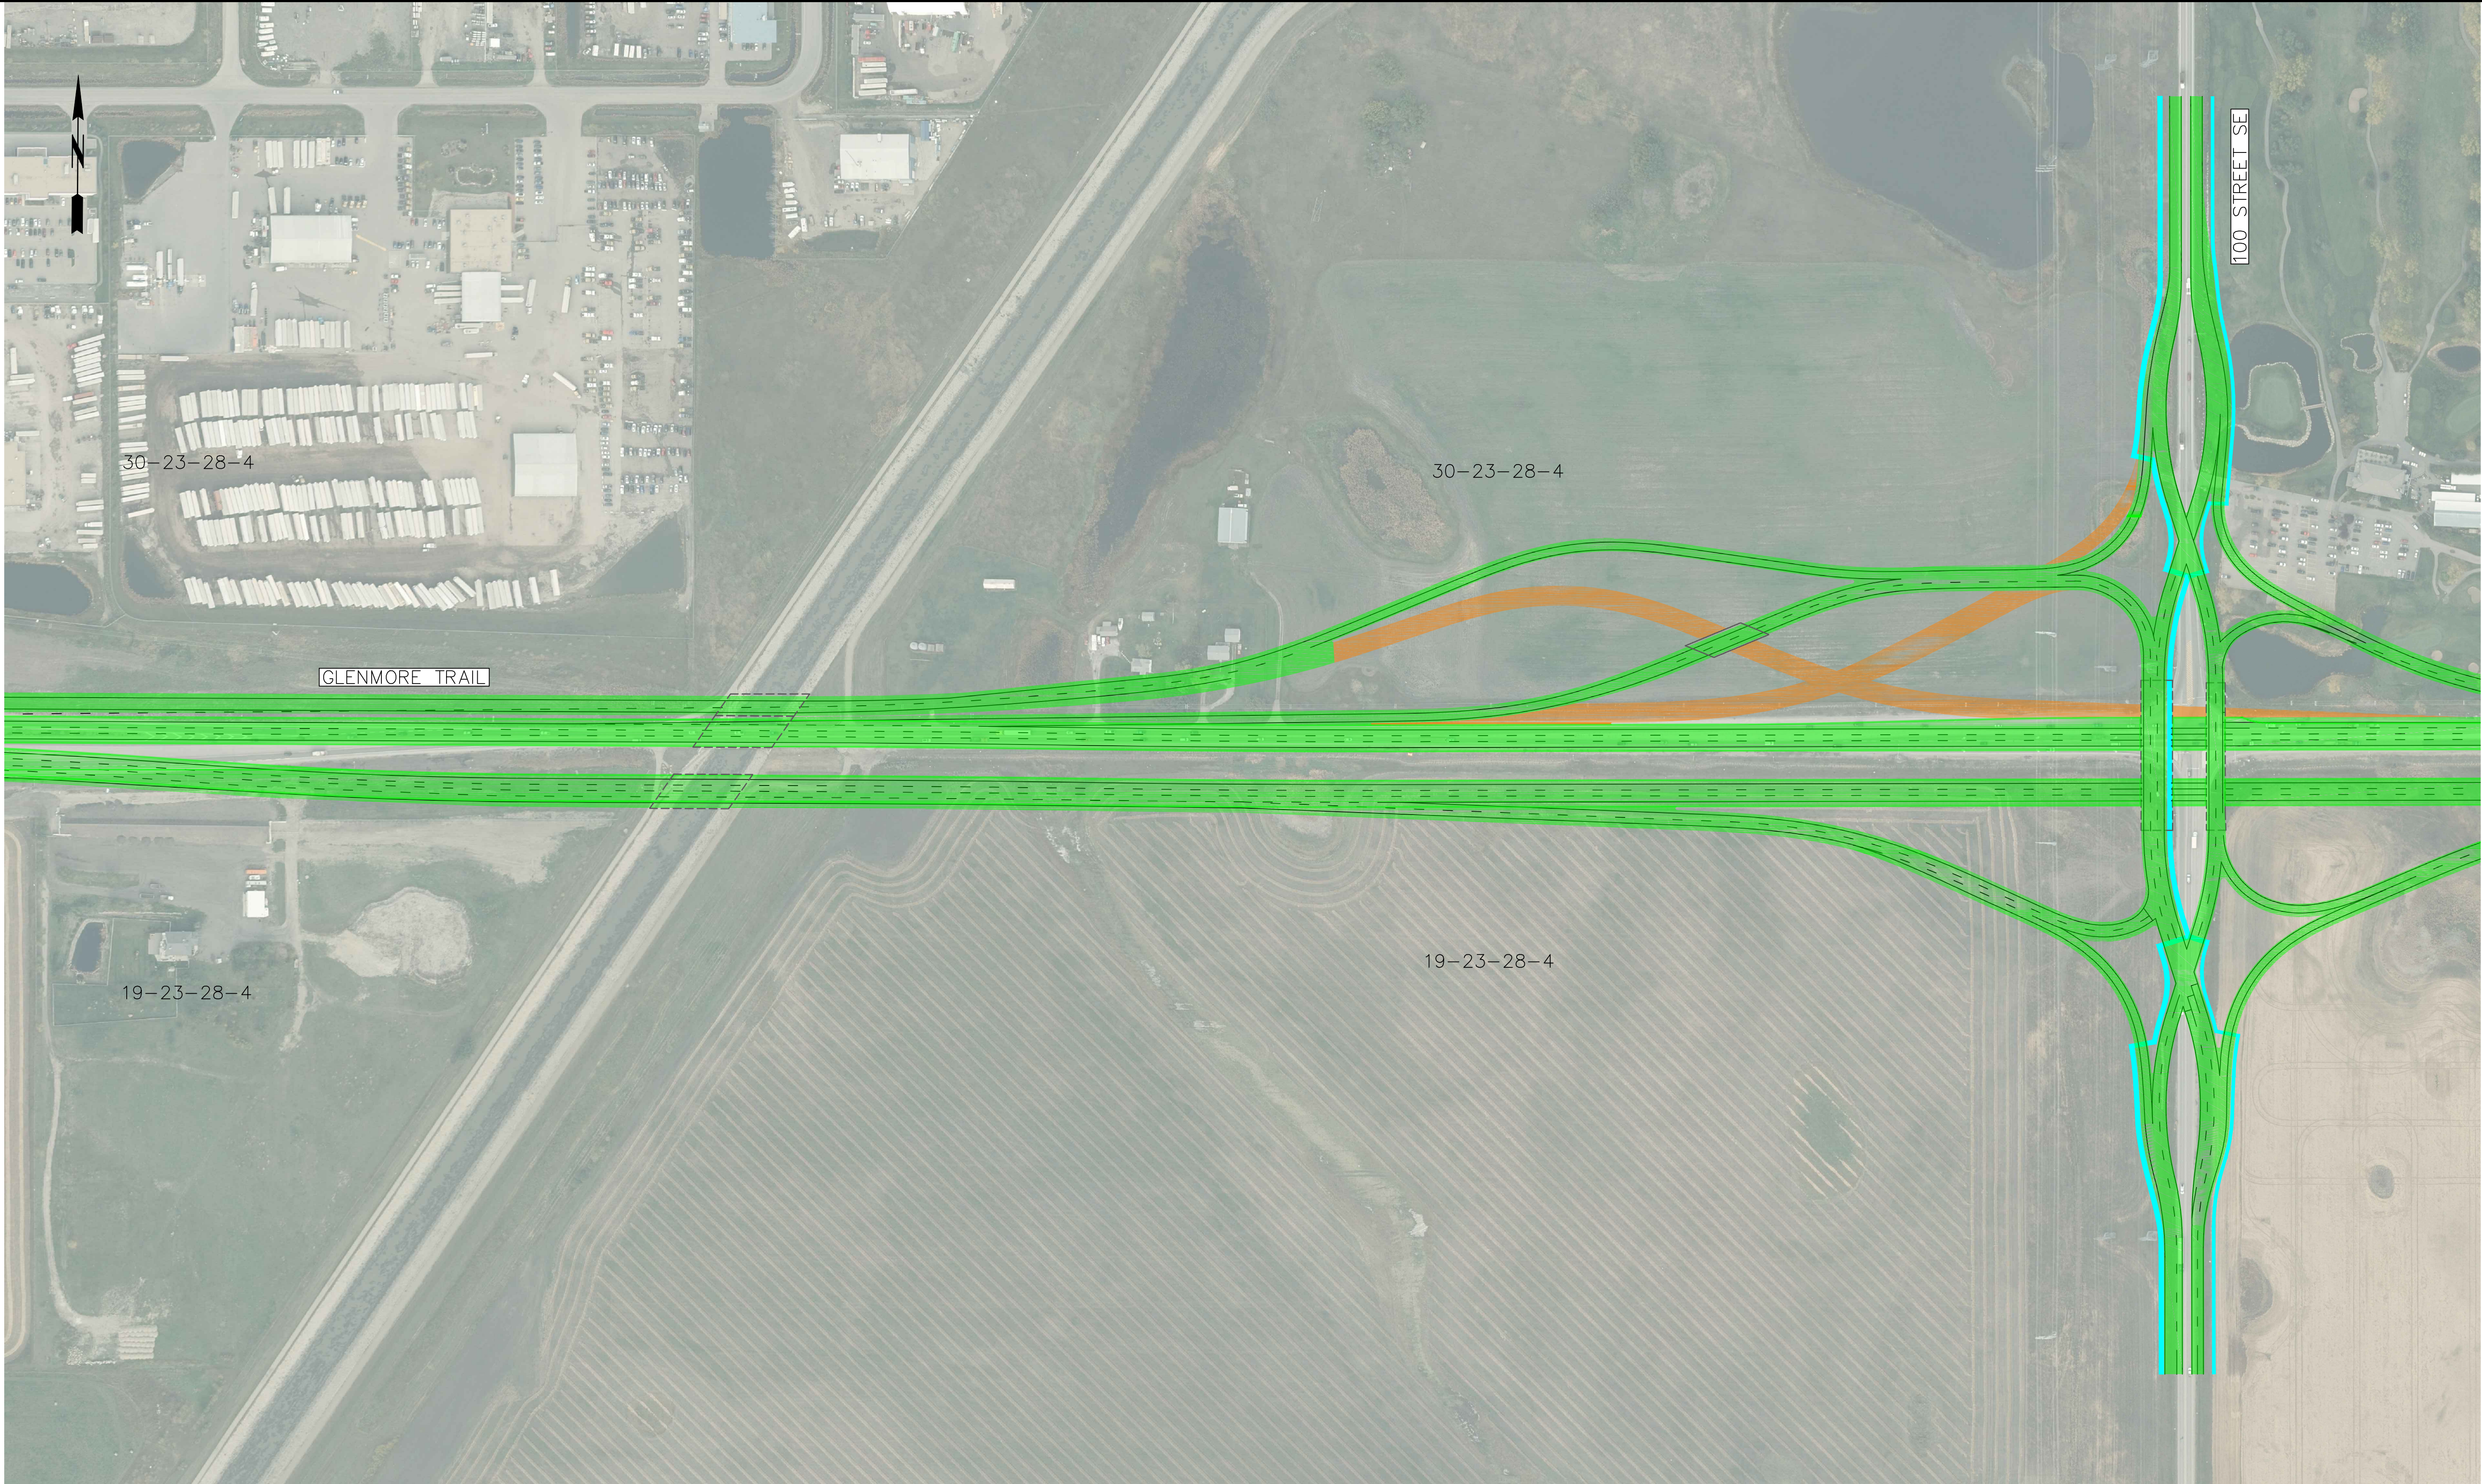

CONSULTANT

PARSONS

ISL

Engineering  
and Land Services

LEGEND



TRAFFIC

CONSTRUCTION

TEMPORARY CONSTRUCTION

SIDEWALK

EXISTING STRUCTURE

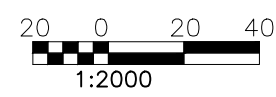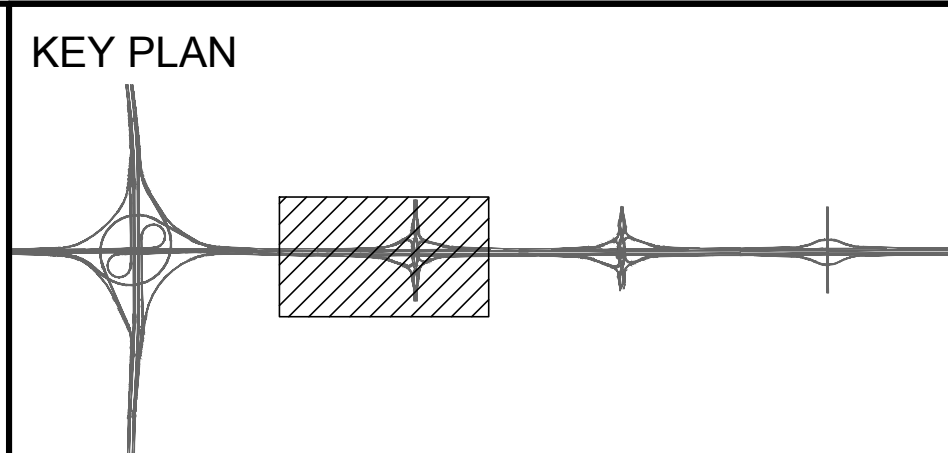

SCALE

FUNCTIONAL PLANNING STUDY

GLENMORE TRAIL EAST - STONEY TR TO RAINBOW RD (RANGE ROAD 283)

CONSTRUCTION STAGING PLAN

BASKET WEAVE OPTION


PHOTOGRAPHY DATE	HIGHWAY 560:02	DATE APRIL 2018	SHEET 6 OF 11
------------------	-------------------	--------------------	------------------



PLAN  
CS6

JOB No.



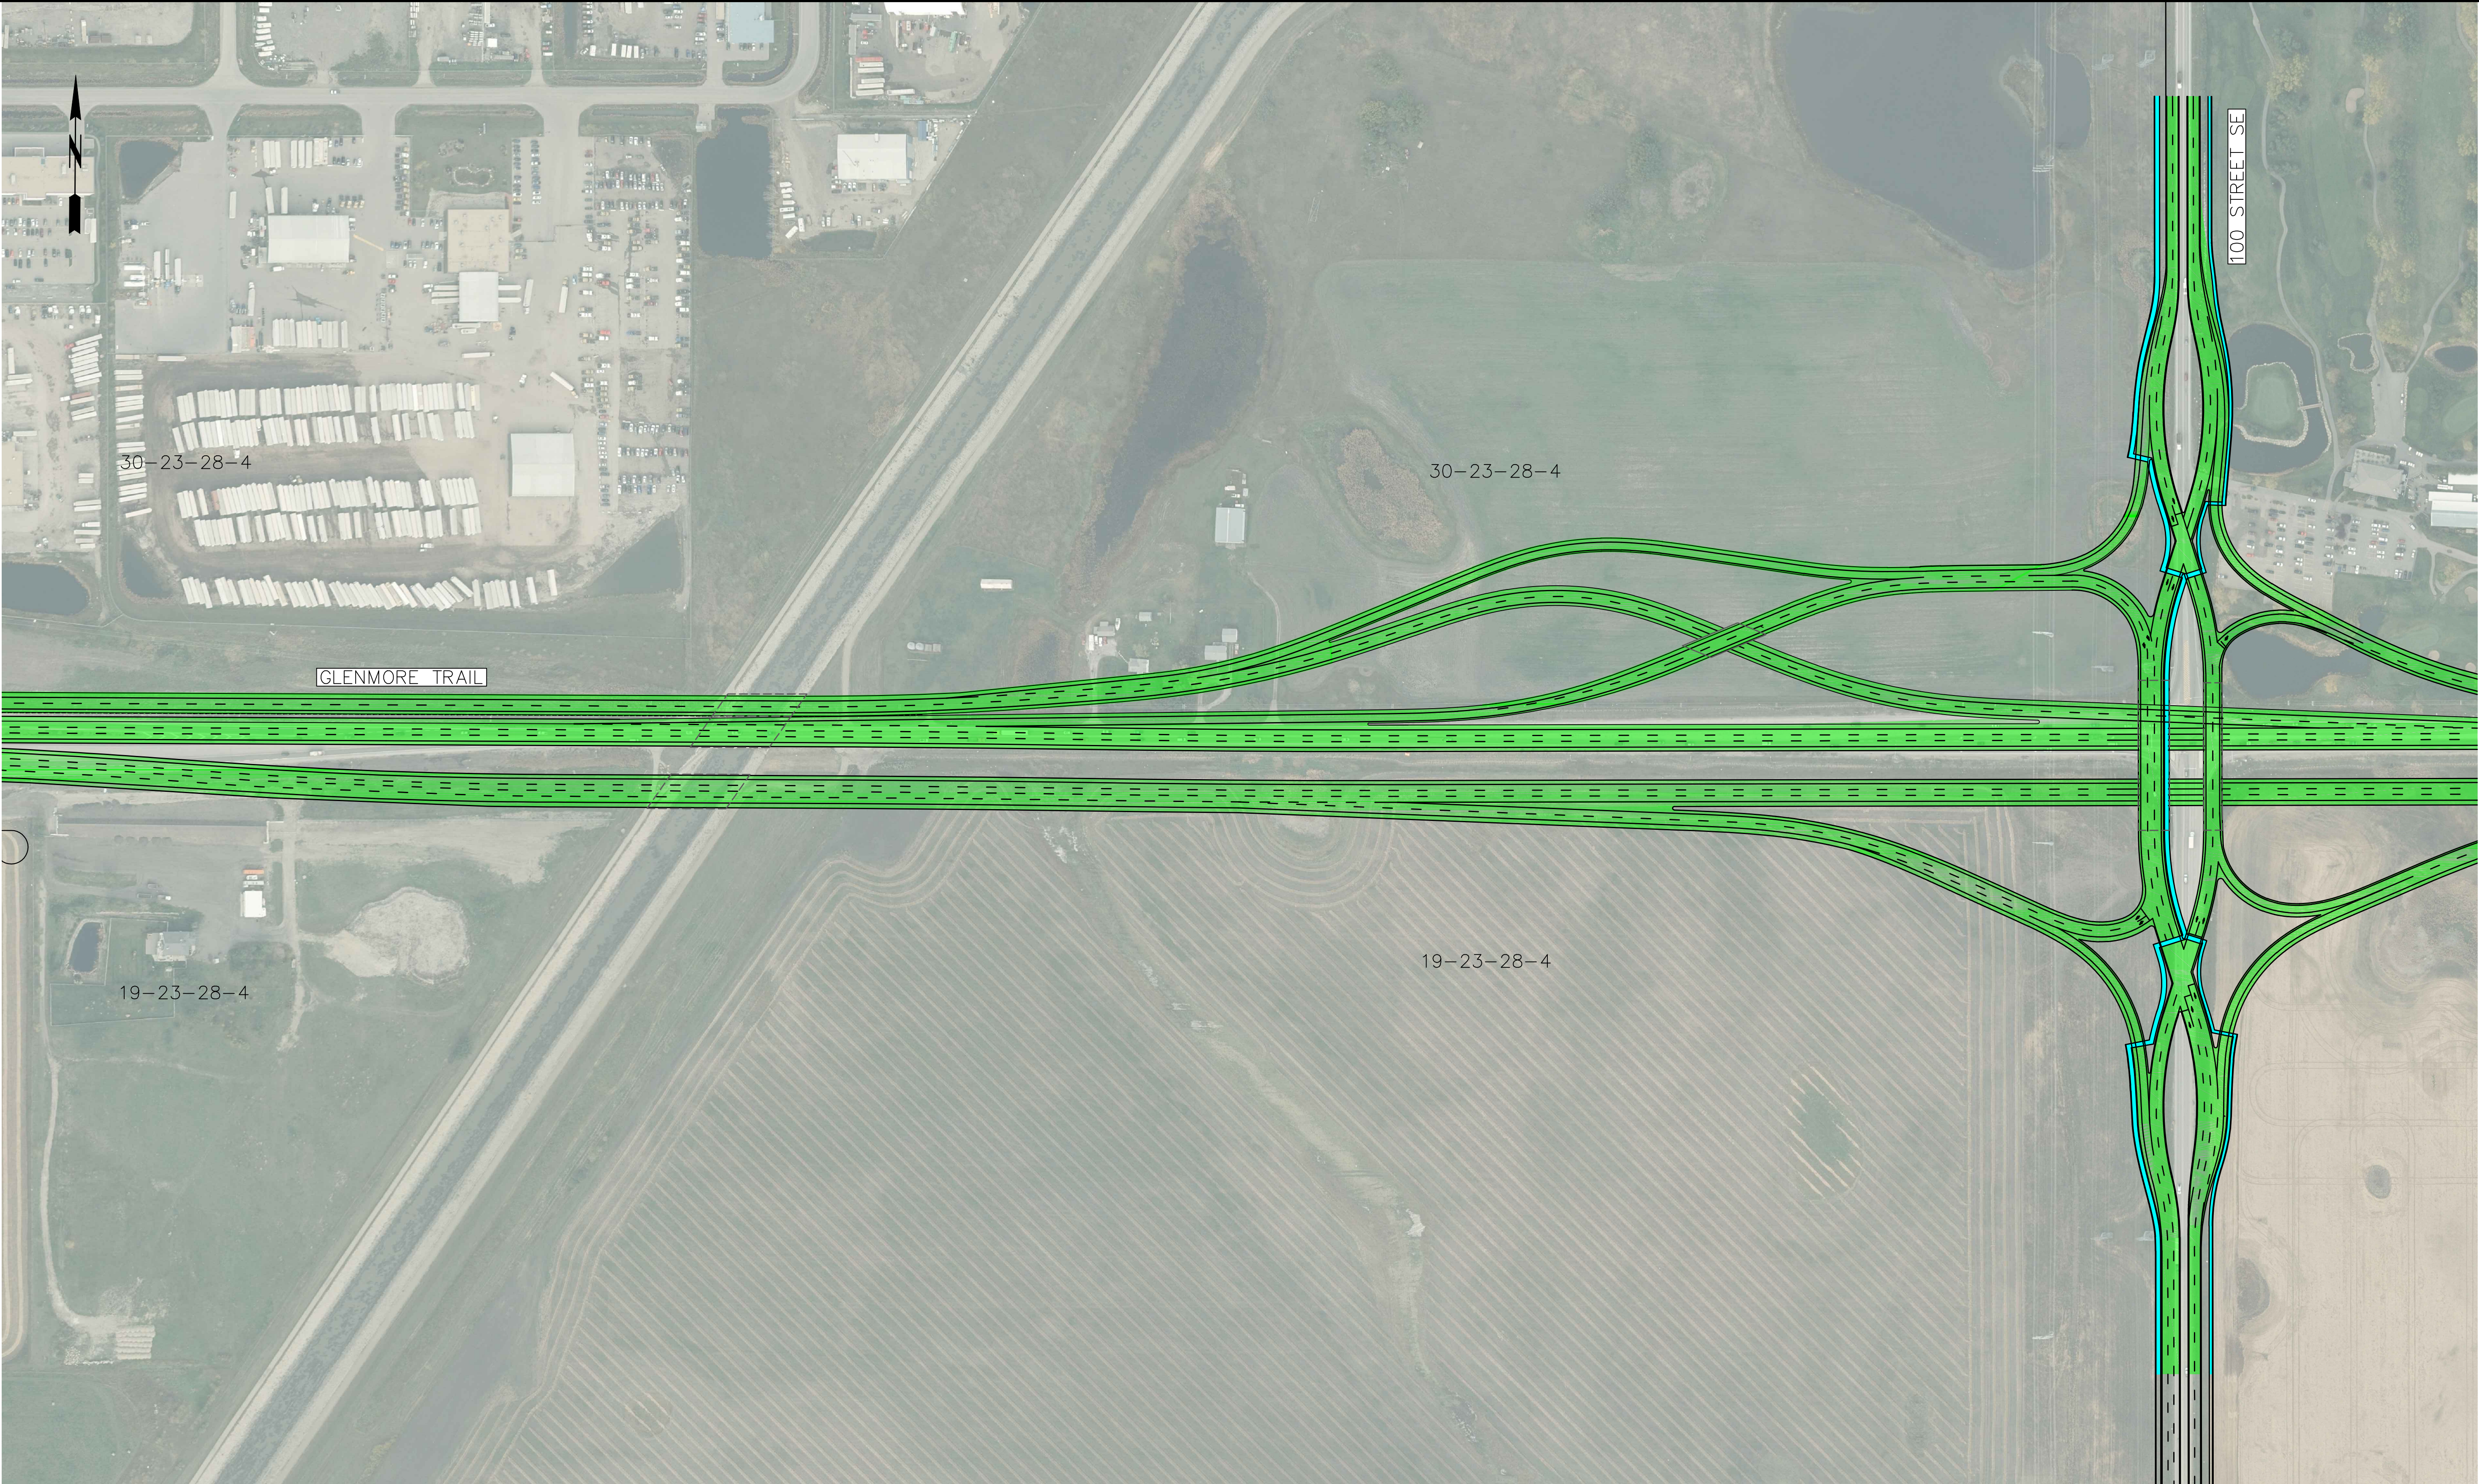

CONSULTANT

**PARSONS**



 **ISL** Engineering  
and Land Services

JOB No.

LEGEND

- TRAFFIC
- CONSTRUCTION
- TEMPORARY CONSTRUCTION
- SIDEWALK
- EXISTING STRUCTURE

KEY PLAN

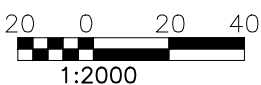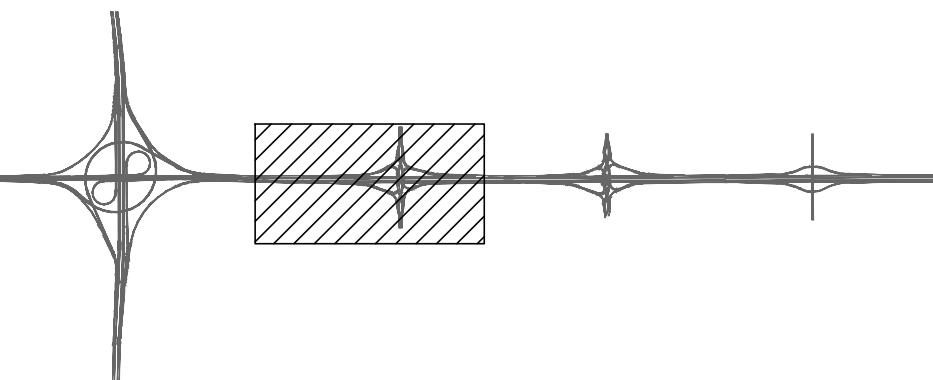

SCALE

FUNCTIONAL PLANNING STUDY  
GLENMORE TRAIL EAST - STONEY TR TO RAINBOW RD (RANGE ROAD 283)  
CONSTRUCTION STAGING PLAN  
BASKET WEAVE OPTION

PHOTOGRAPHY DATE	HIGHWAY 560:02	DATE APRIL 2018	SHEET 7 OF 11
------------------	-------------------	--------------------	------------------



PLAN  
CS7