


Concept A – elevated LRT station

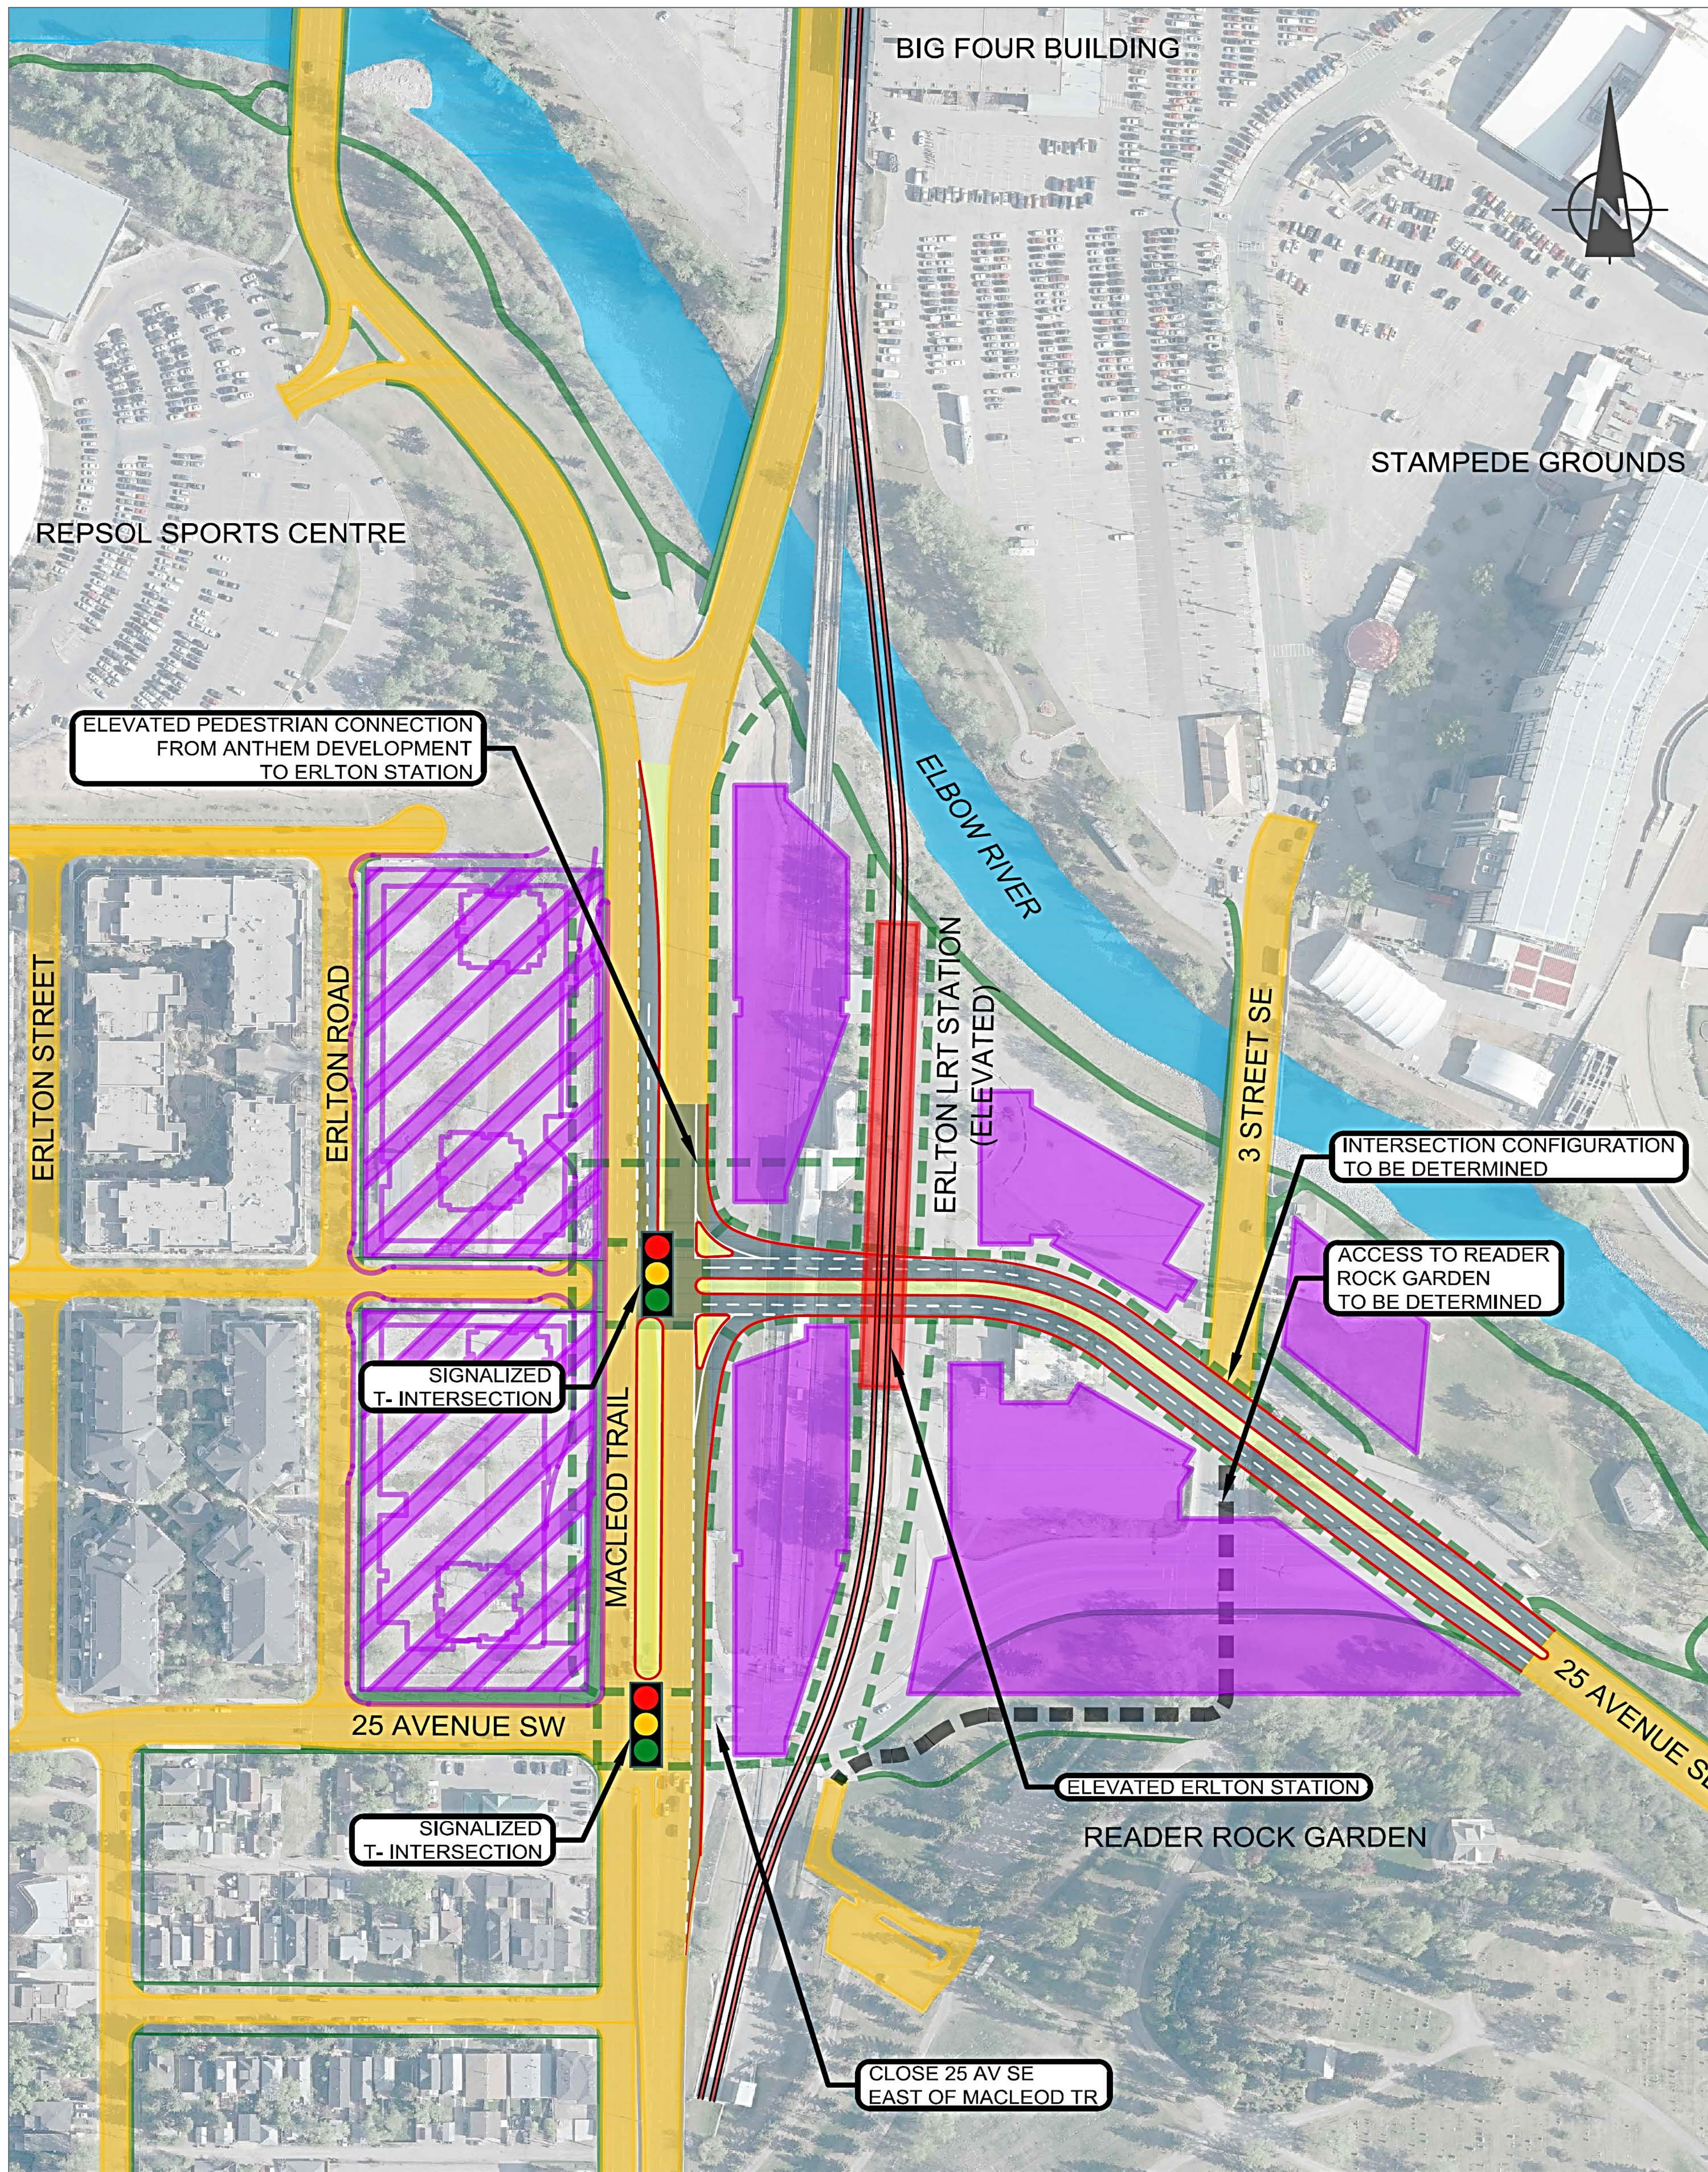

LEGEND

	EXISTING ROAD (TO REMAIN)		ANTHEM DEVELOPMENT		EXISTING SIDEWALK/ PATHWAYS		ROAD CLOSURE
	ROAD WORK		POTENTIAL DEVELOPMENT		PROPOSED SIDEWALK/ PATHWAYS		
	PROPOSED LRT		EXISTING LRT STATION (TO REMAIN)		ELBOW RIVER		