

MULTIFUNCTIONALITY AND INCLUSIVITY WERE PRIMARY MOTIVATIONS FOR OUR DESIGNS. CLIENTS OF THE DI AND YUPPIES FROM CRESCENT HEIGHTS CAN ENJOY THE EXERCISE EQUIPMENT WHILE ELDERLY RESIDENTS AND WORKERS FROM THE MADISON BLOCK ENJOY LUNCH IN THE GARDEN. TEENS CAN CATCH SOME RAYS ON THE SUNNY HILL LOUNGE AS STUDENTS FROM LANGEVIN SCHOOL HUNT FOR GRASSHOPPERS OR PLAY MUSICAL BALL HOCKEY WHILE A JOGGER TAKES AN INTERESTING DETOUR ON HER RUN. WE WANTED AN AIR OF CELEBRATION AND A SENSE OF WONDER TO ENCHANT PARK VISITORS. WE BELIEVE THIS COULD ONLY BE ACHIEVED BY REACHING OUT TO THE COMMUNITY AND TRYING TO APPEAL TO THE PLURALITY OF THE INNER CITY. WE HOPE THERE IS A UNIFYING PRIDE IN THIS PARK THAT REACHES ALL THE LOCALS; RECONCILING GROUPS THAT ARE TOO OFTEN PRESUMED TO BE AT ODDS.




3D rendering of the park design showing various features and people using the space:

- BIO RETENTION SWALE
- PATH
- RAIN GARDEN WITH STEPPING STONES
- BENCH
- BIO SWALE
- GREEN WALL TERRACE
- TERRACE BIO SWALE
- DOUBLE SWING
- GOAT TRAIL




SECTIONS


SECTION A - NATURE PLAY AREA

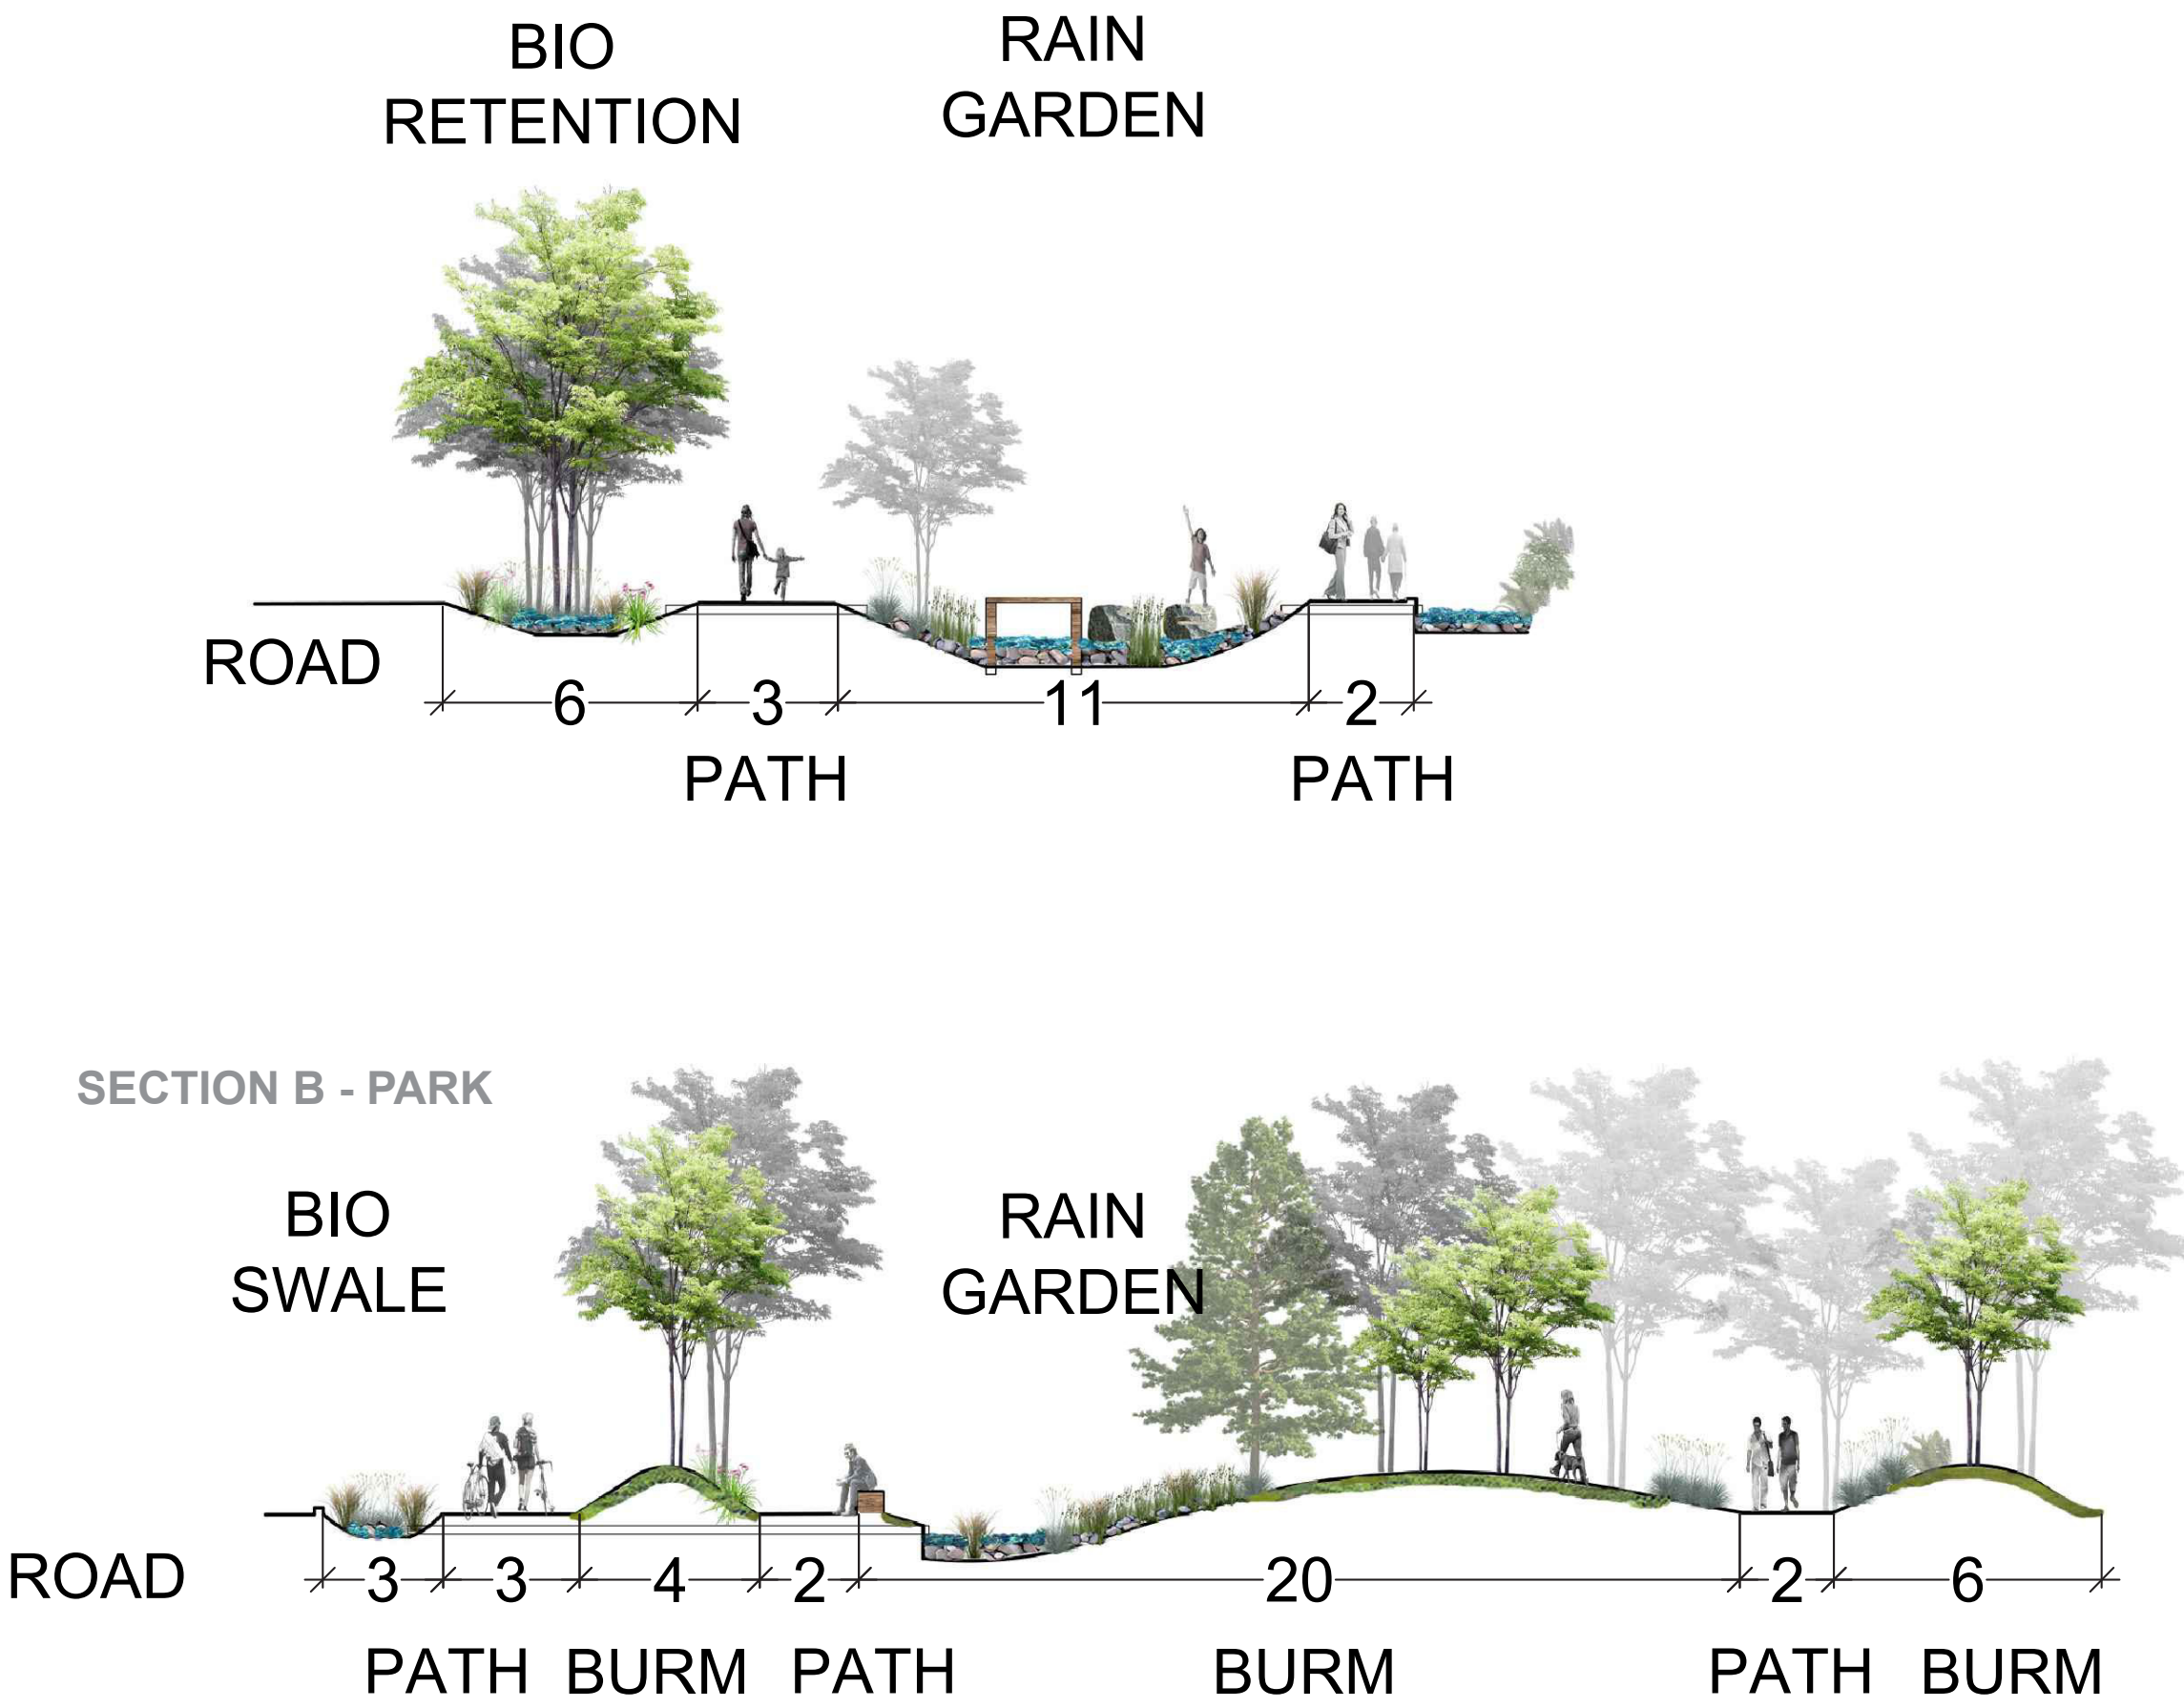


SECTION C - TERRACE BIOSWALE

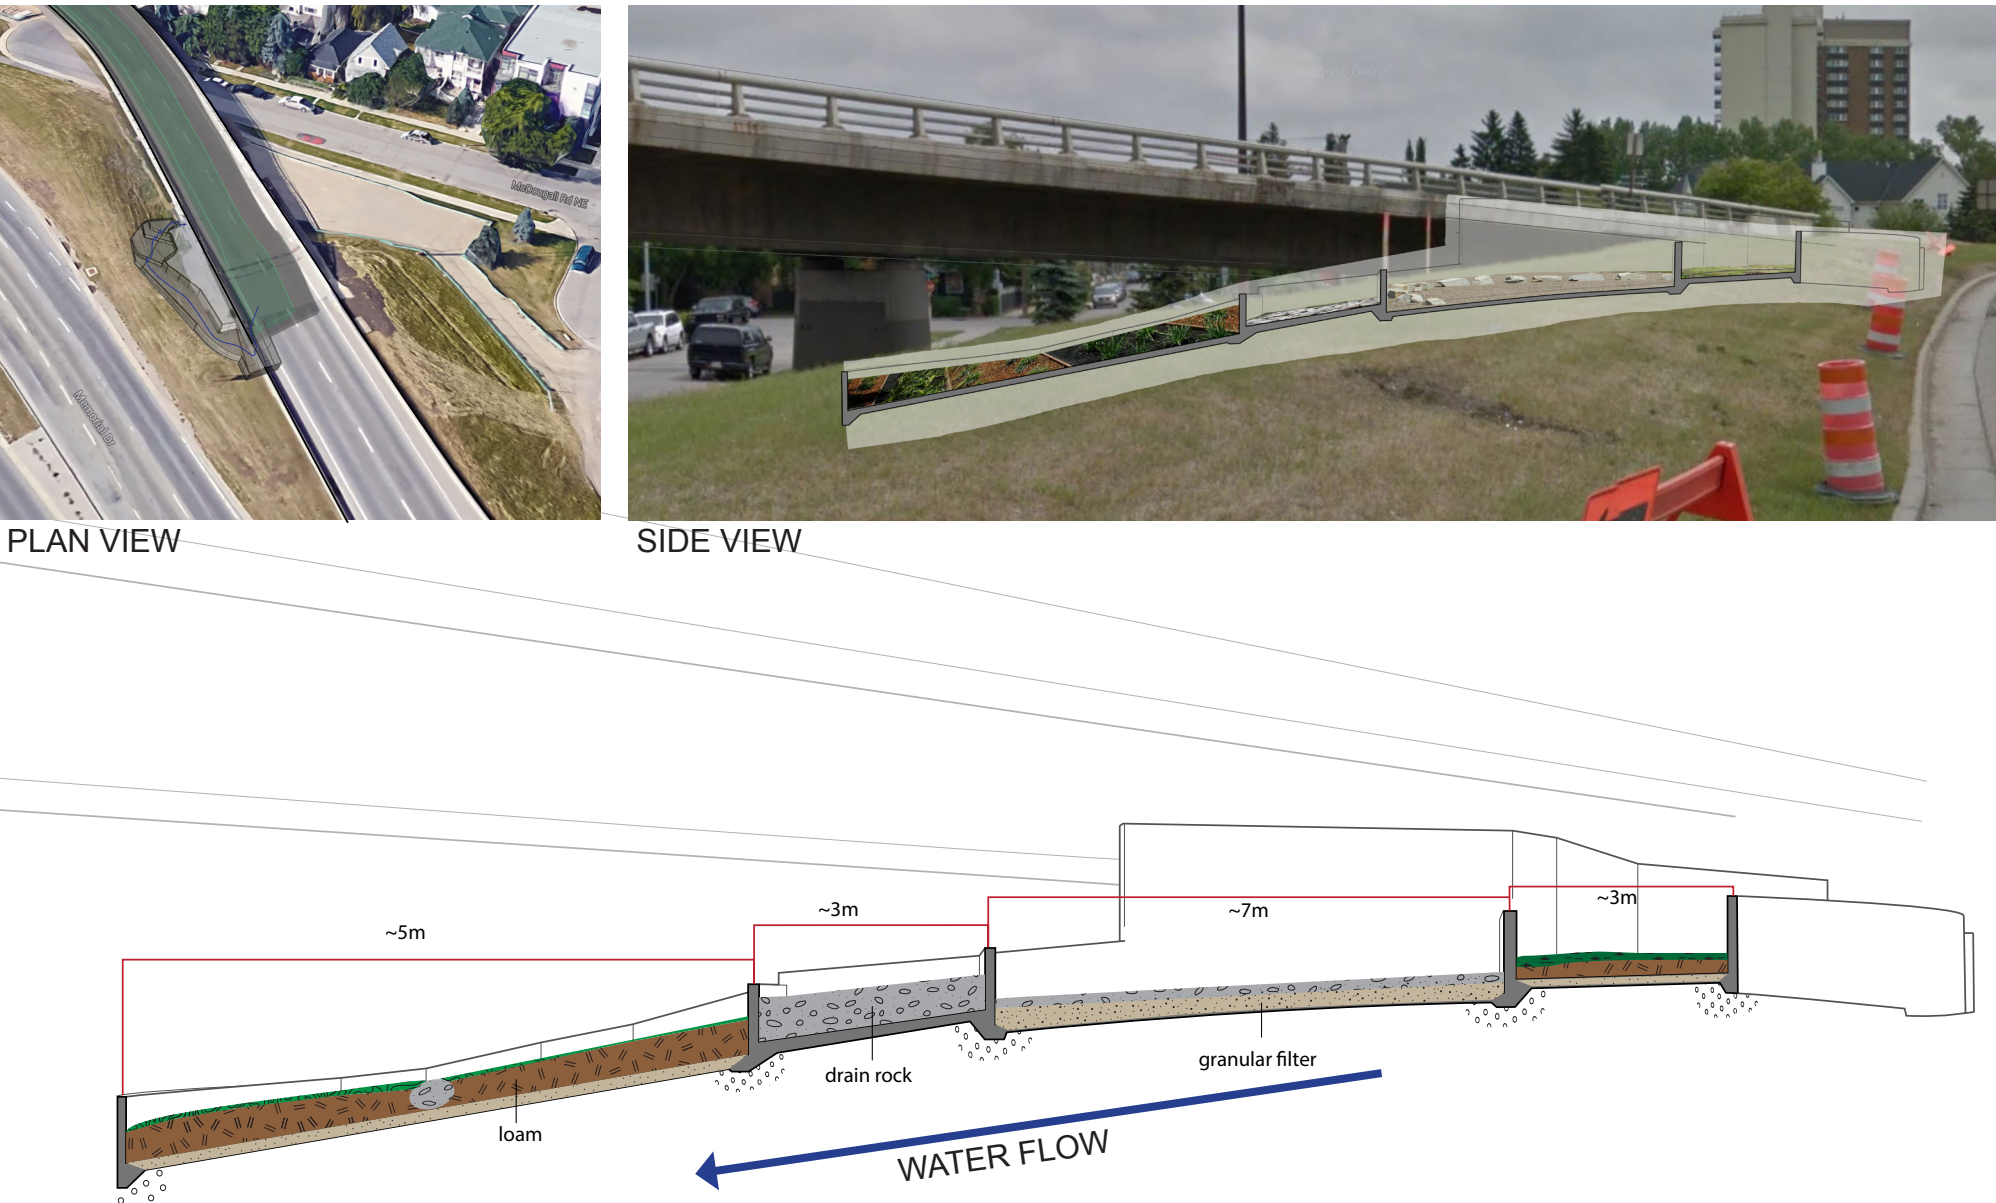


TERRACE BIOSWALE MODEL

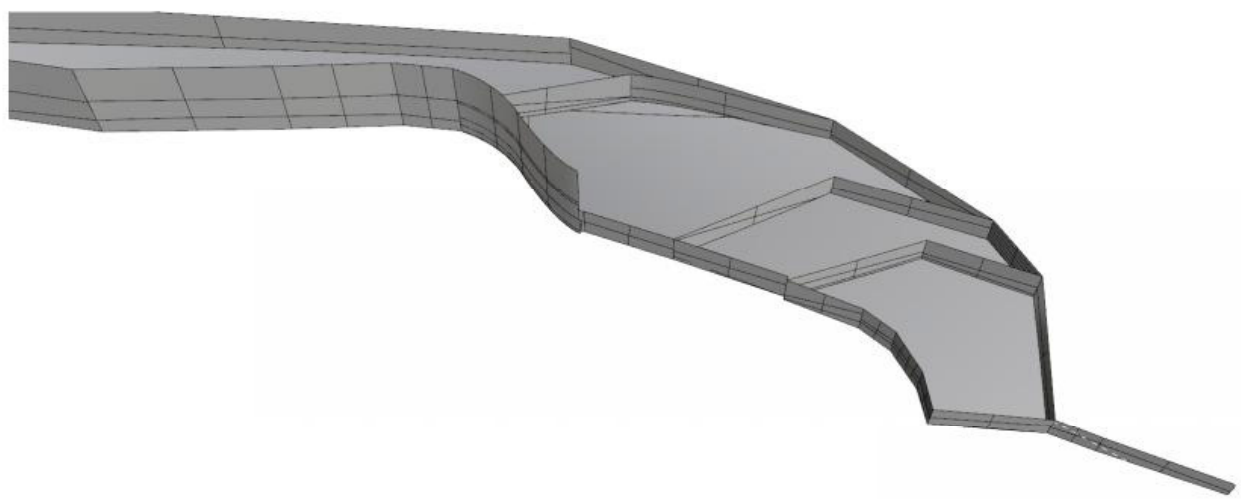


RINK SECTION - INFILTRATION MODEL

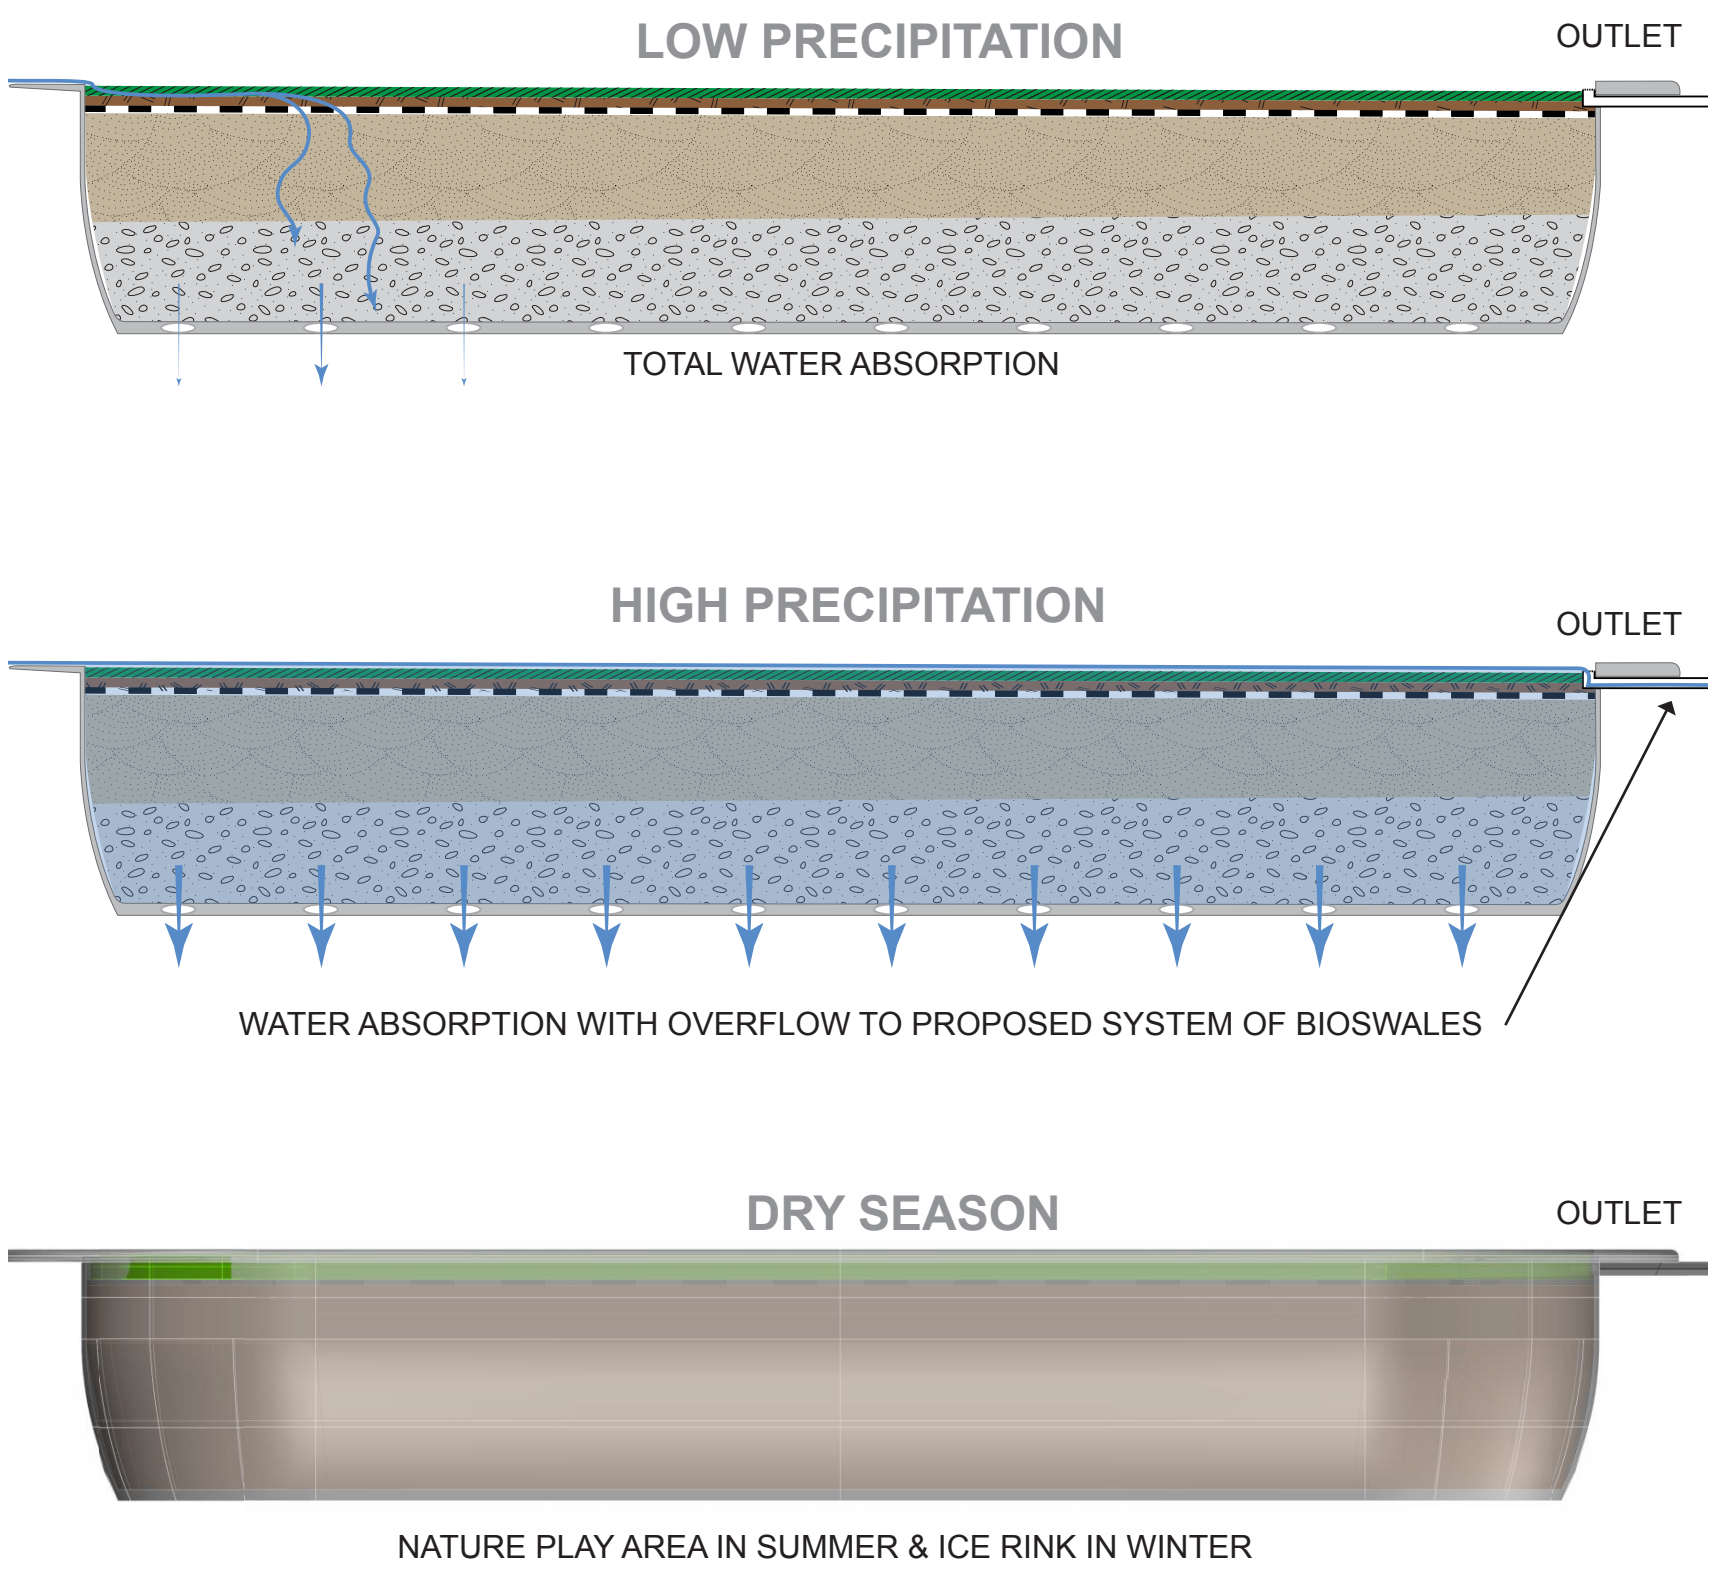

ICE-RINK MODEL

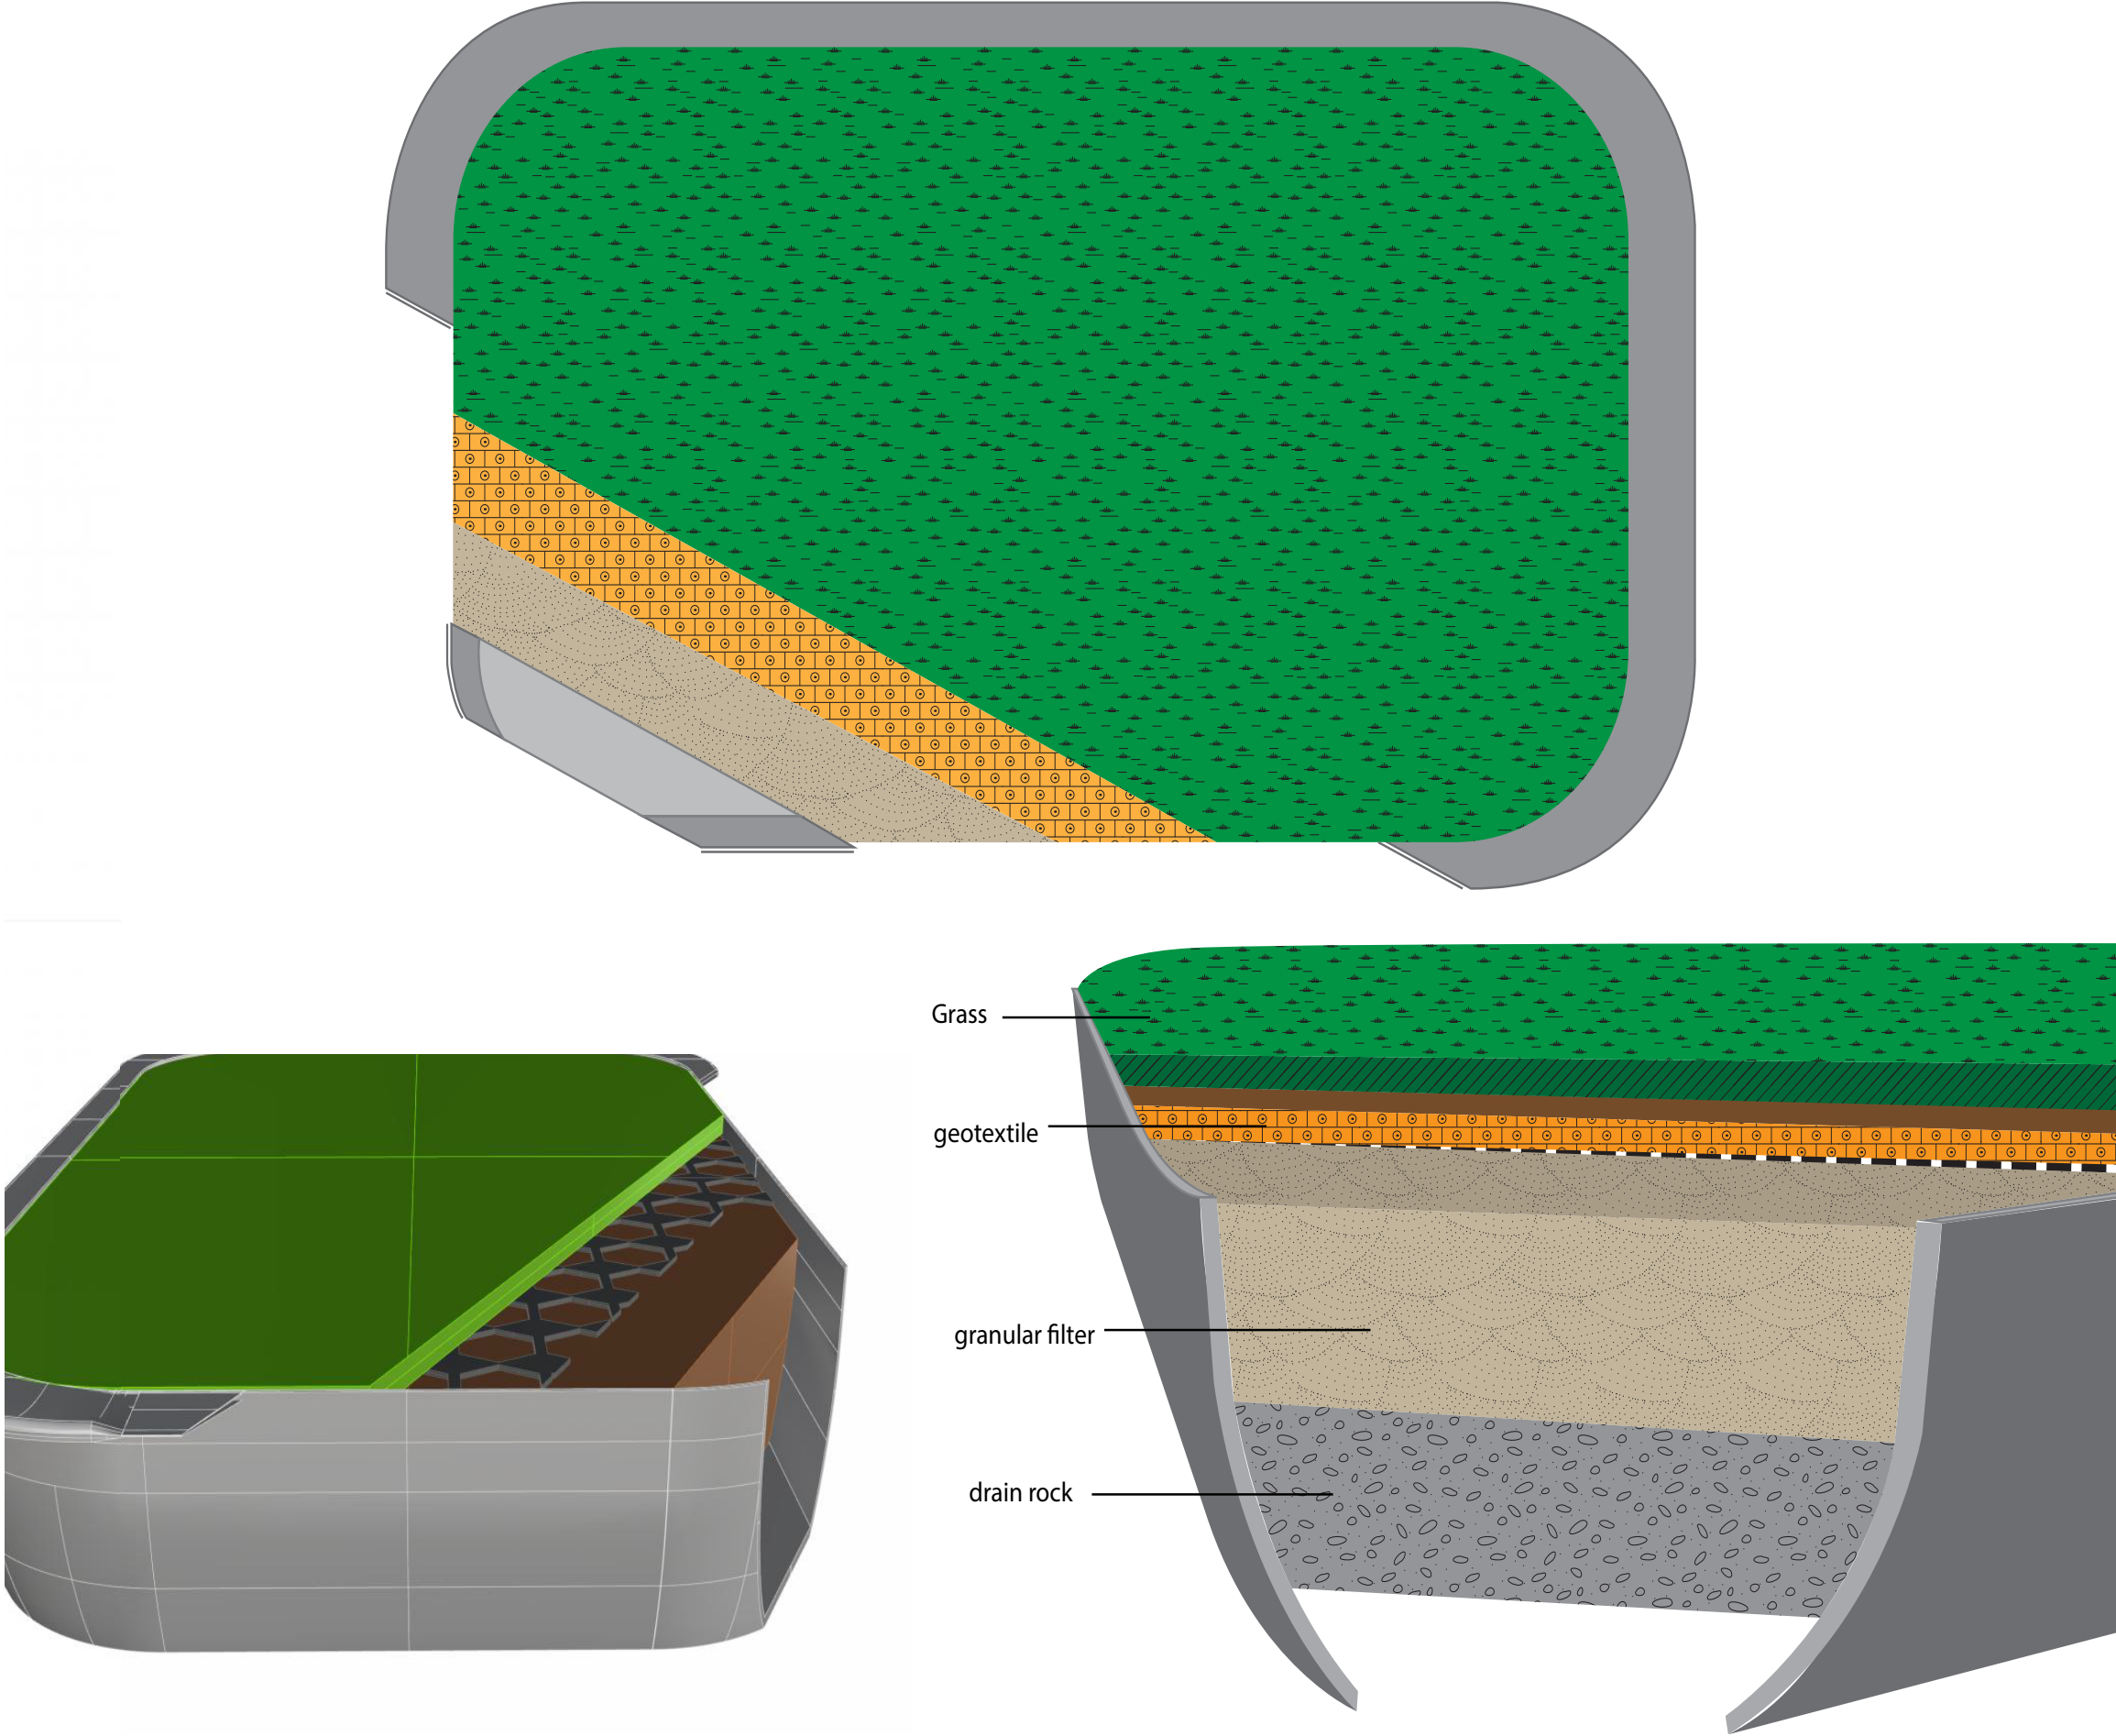

SECTION/DETAIL- RAIN GARDEN & BIOSWALE

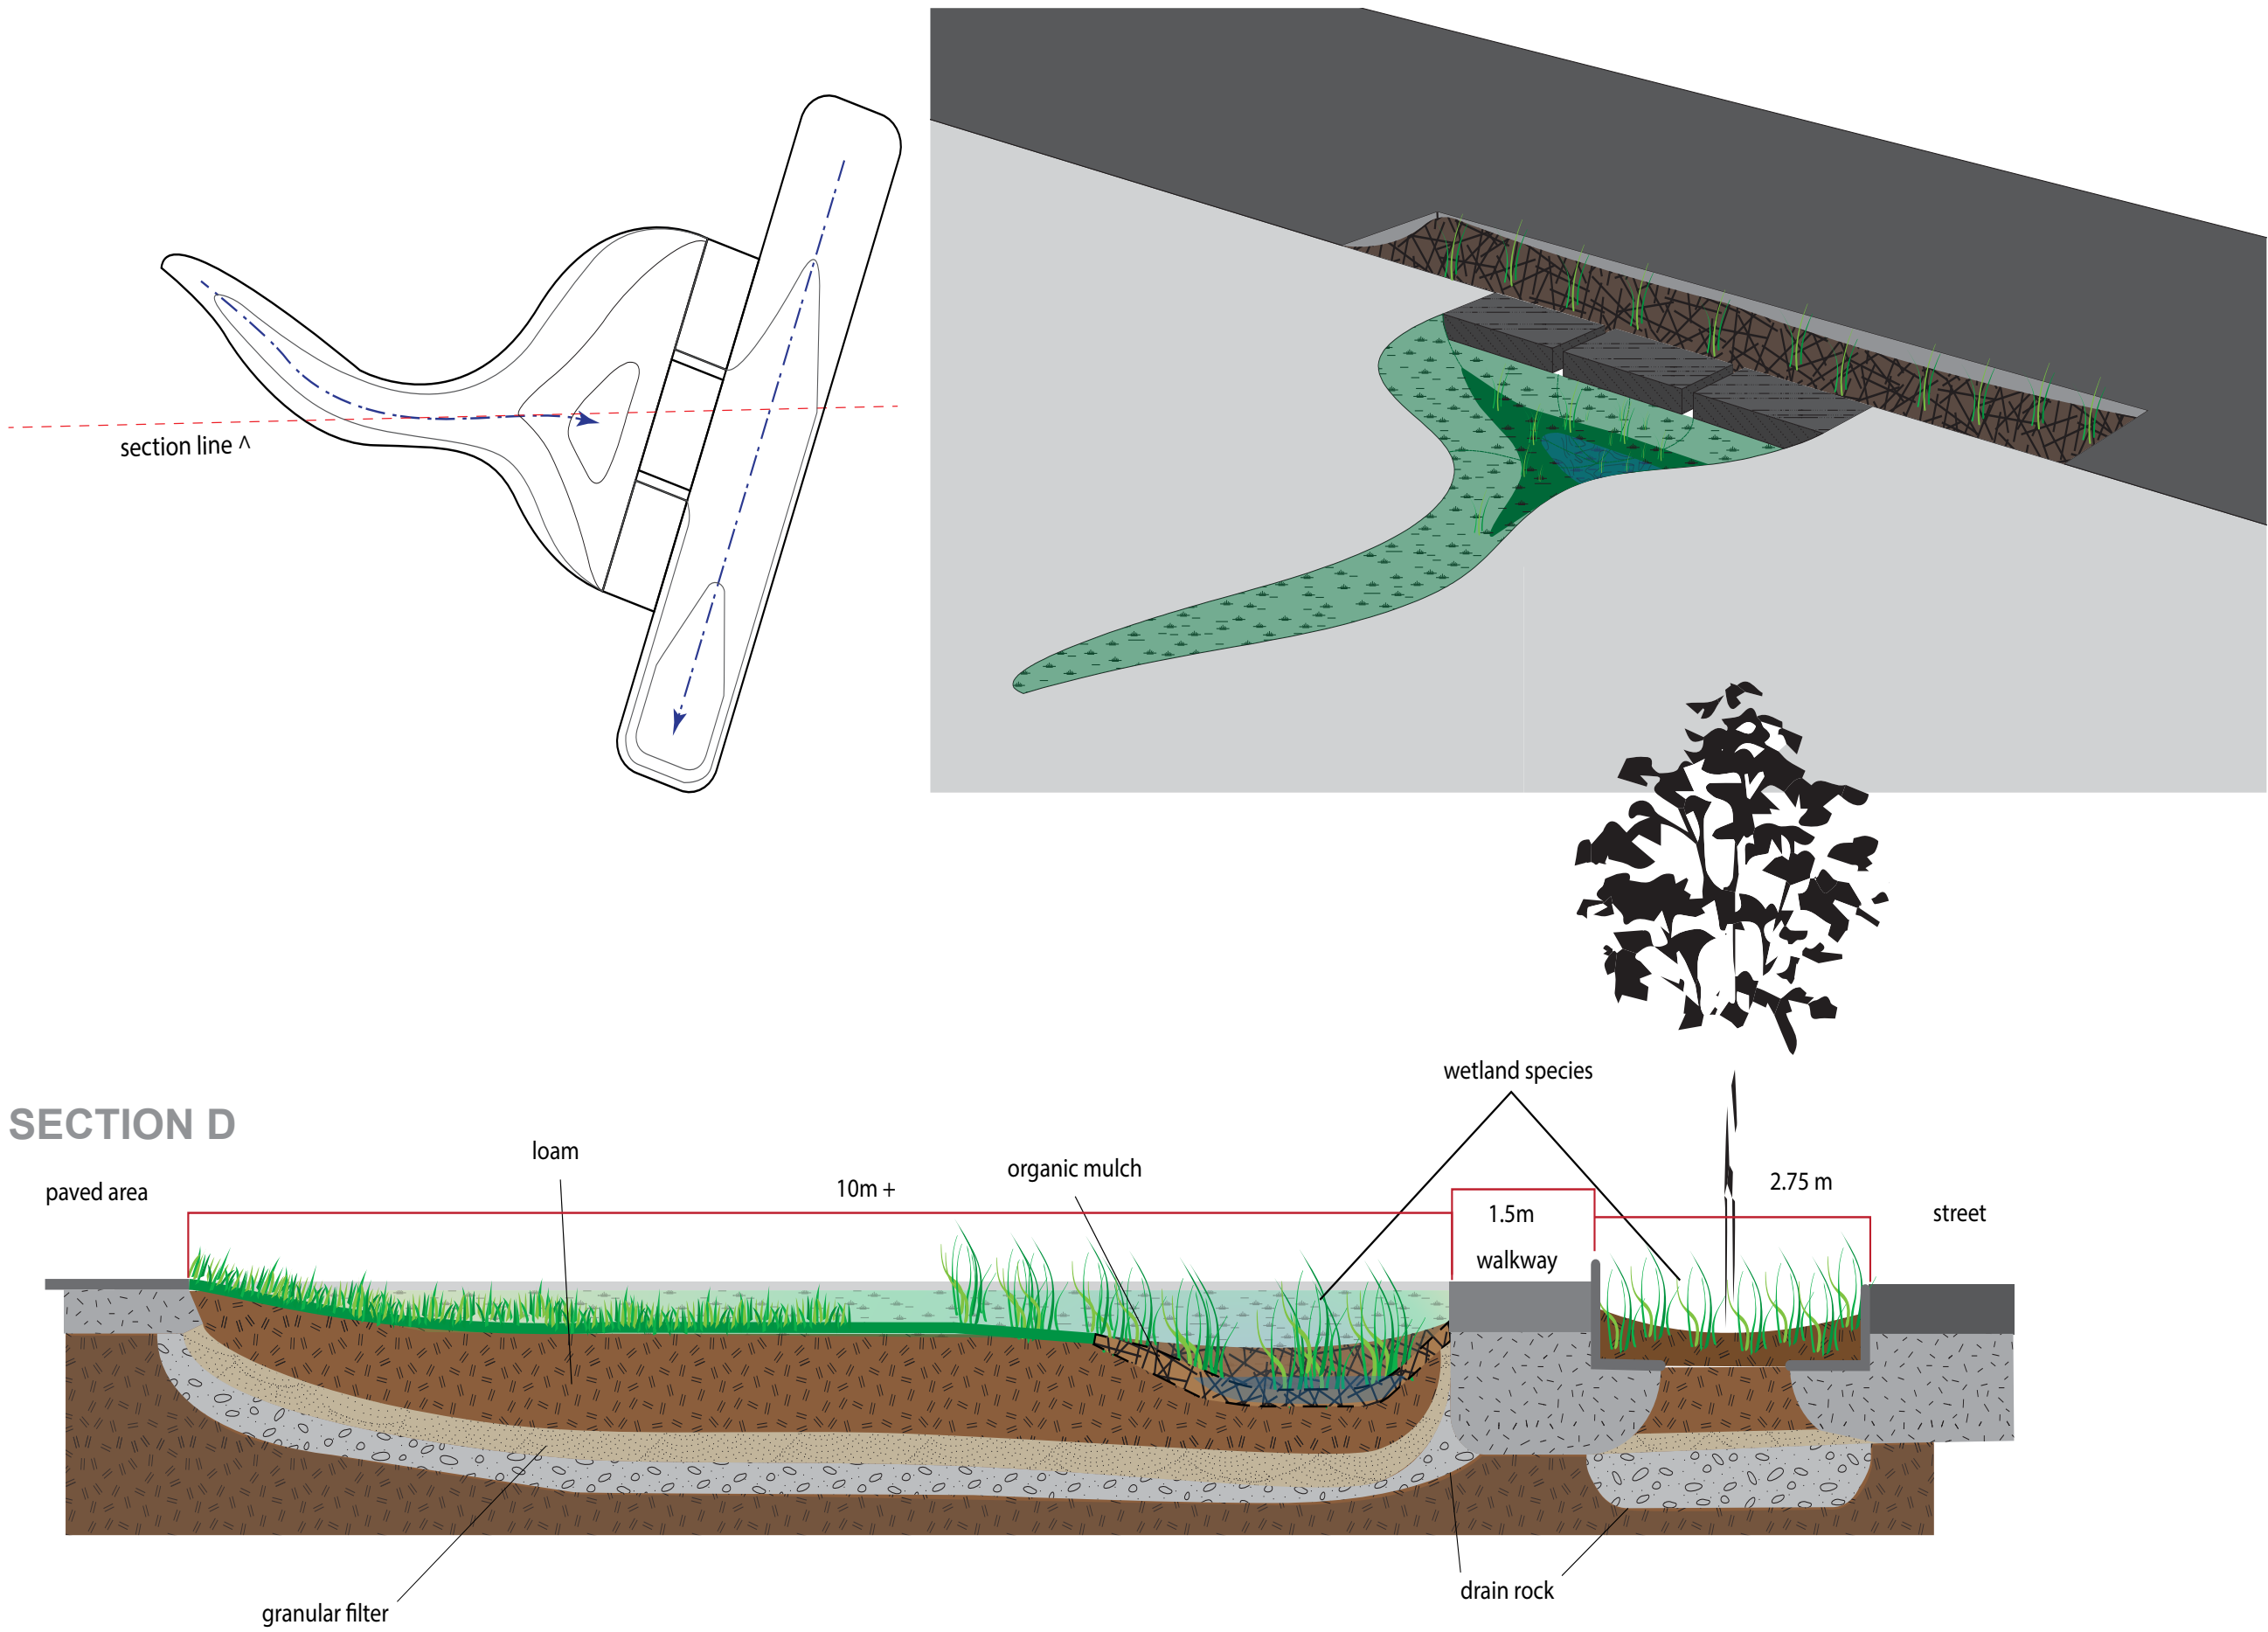

RIVER-FRONT CONNECTION

