


## 50th Avenue SW Transportation Corridor Study PREFERRED OPTION - MULTI-USE PATHWAY

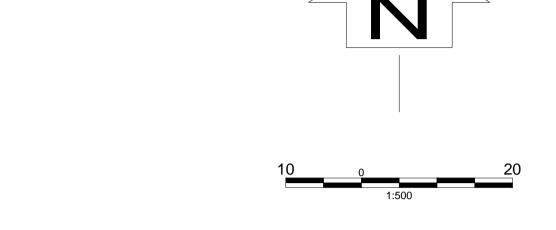


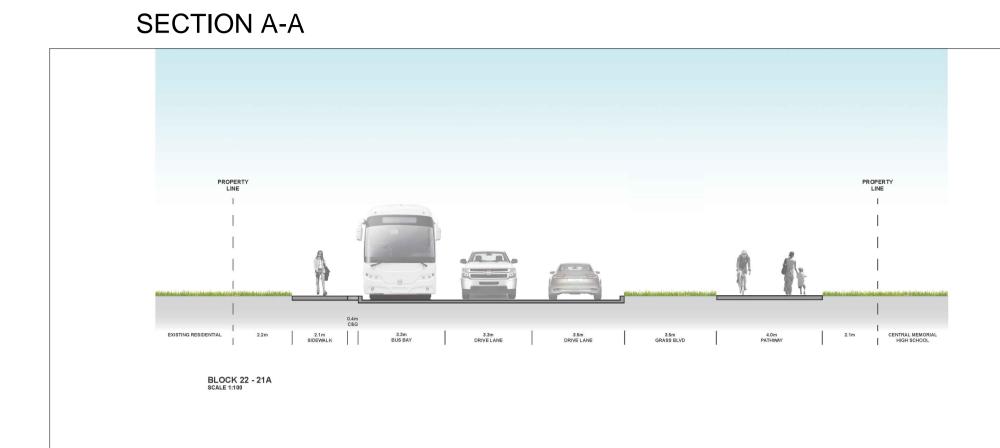

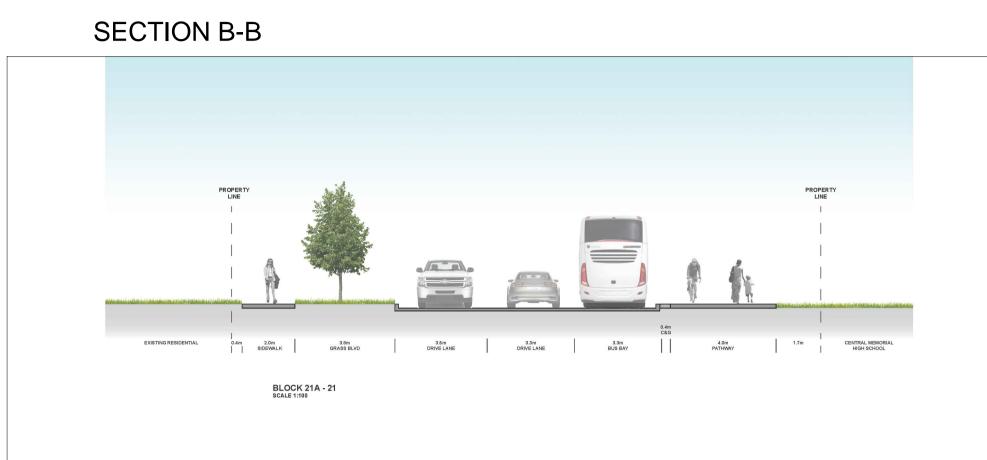








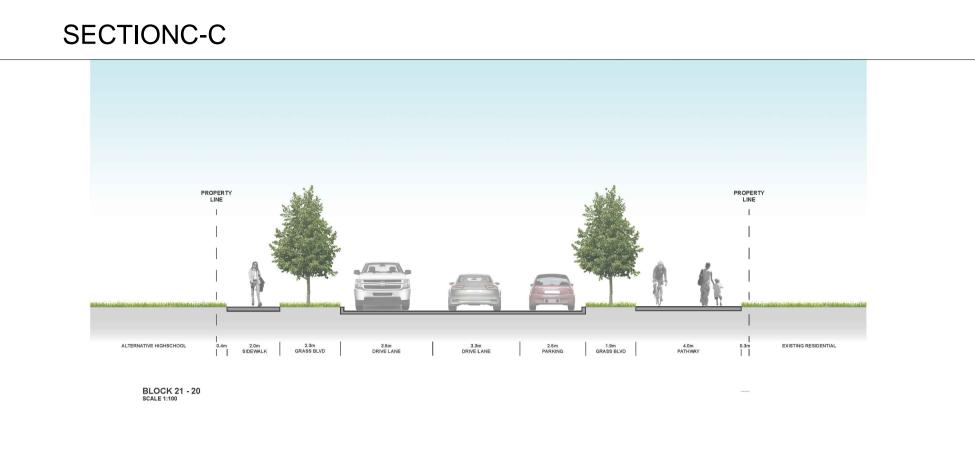



SIGNAL (Recommended Option)

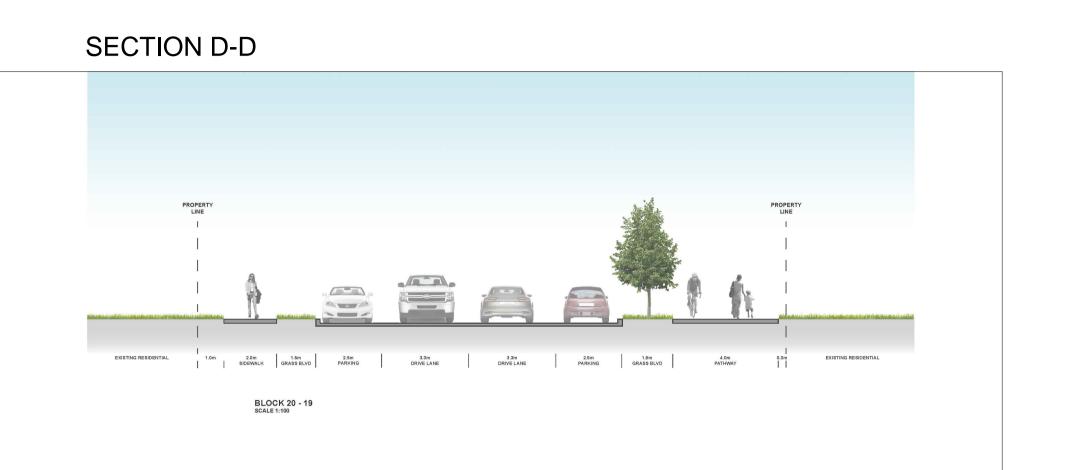

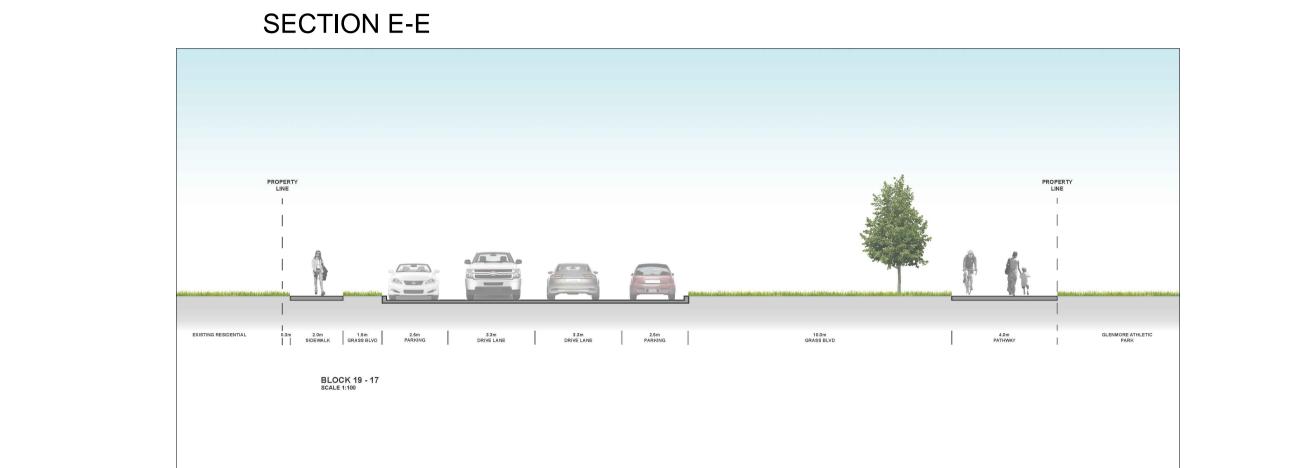


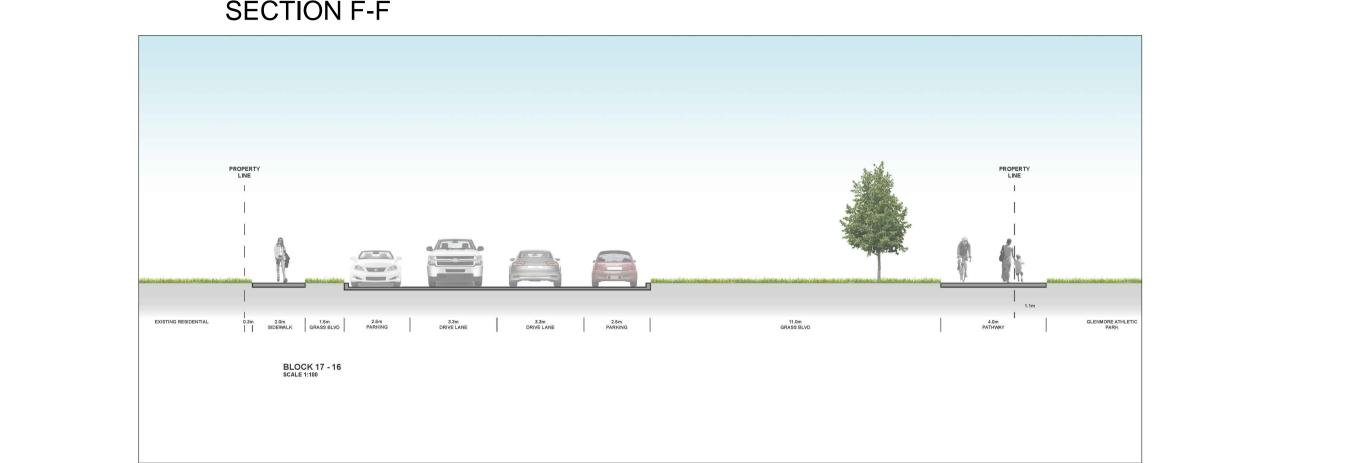


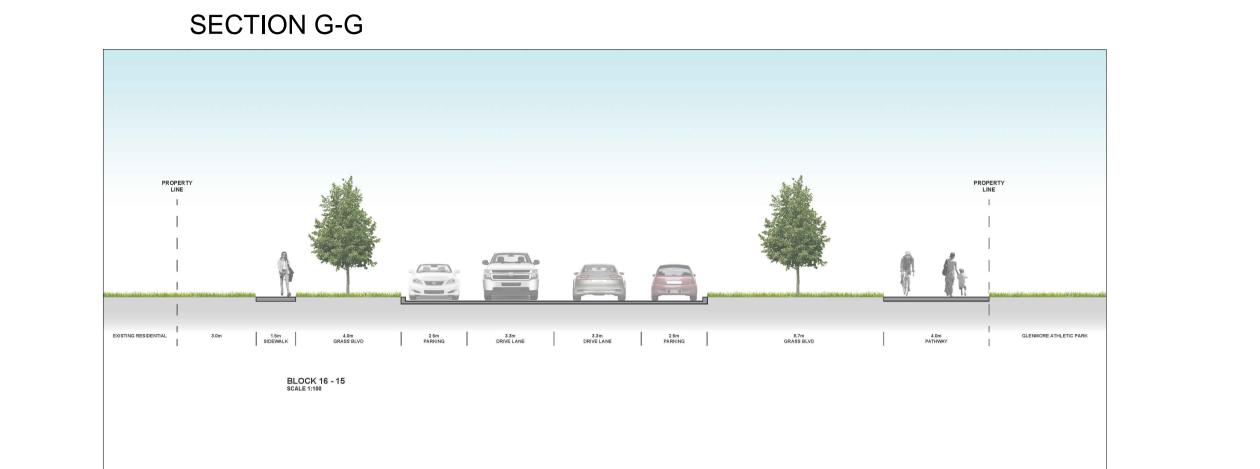

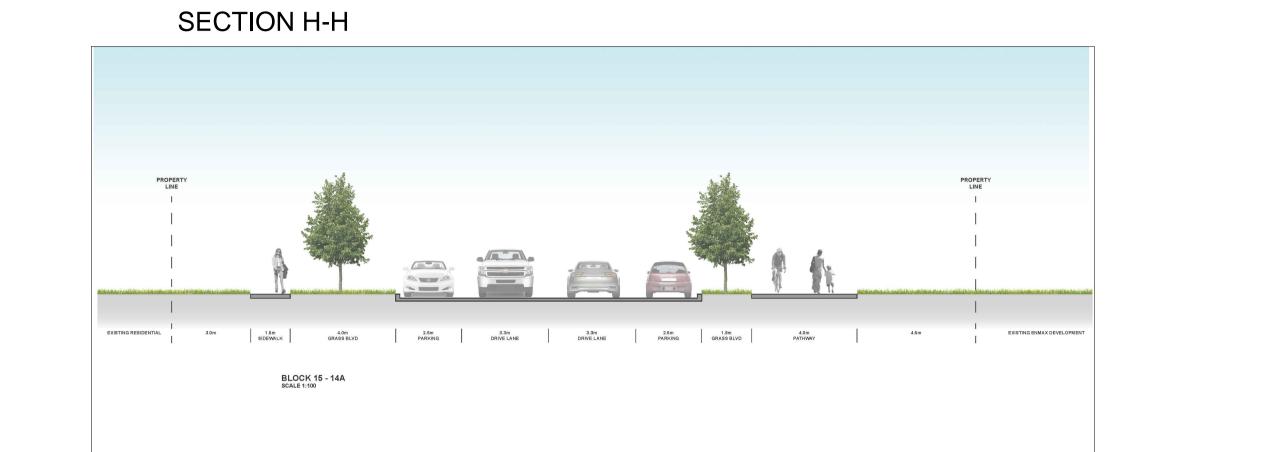


TREES

 

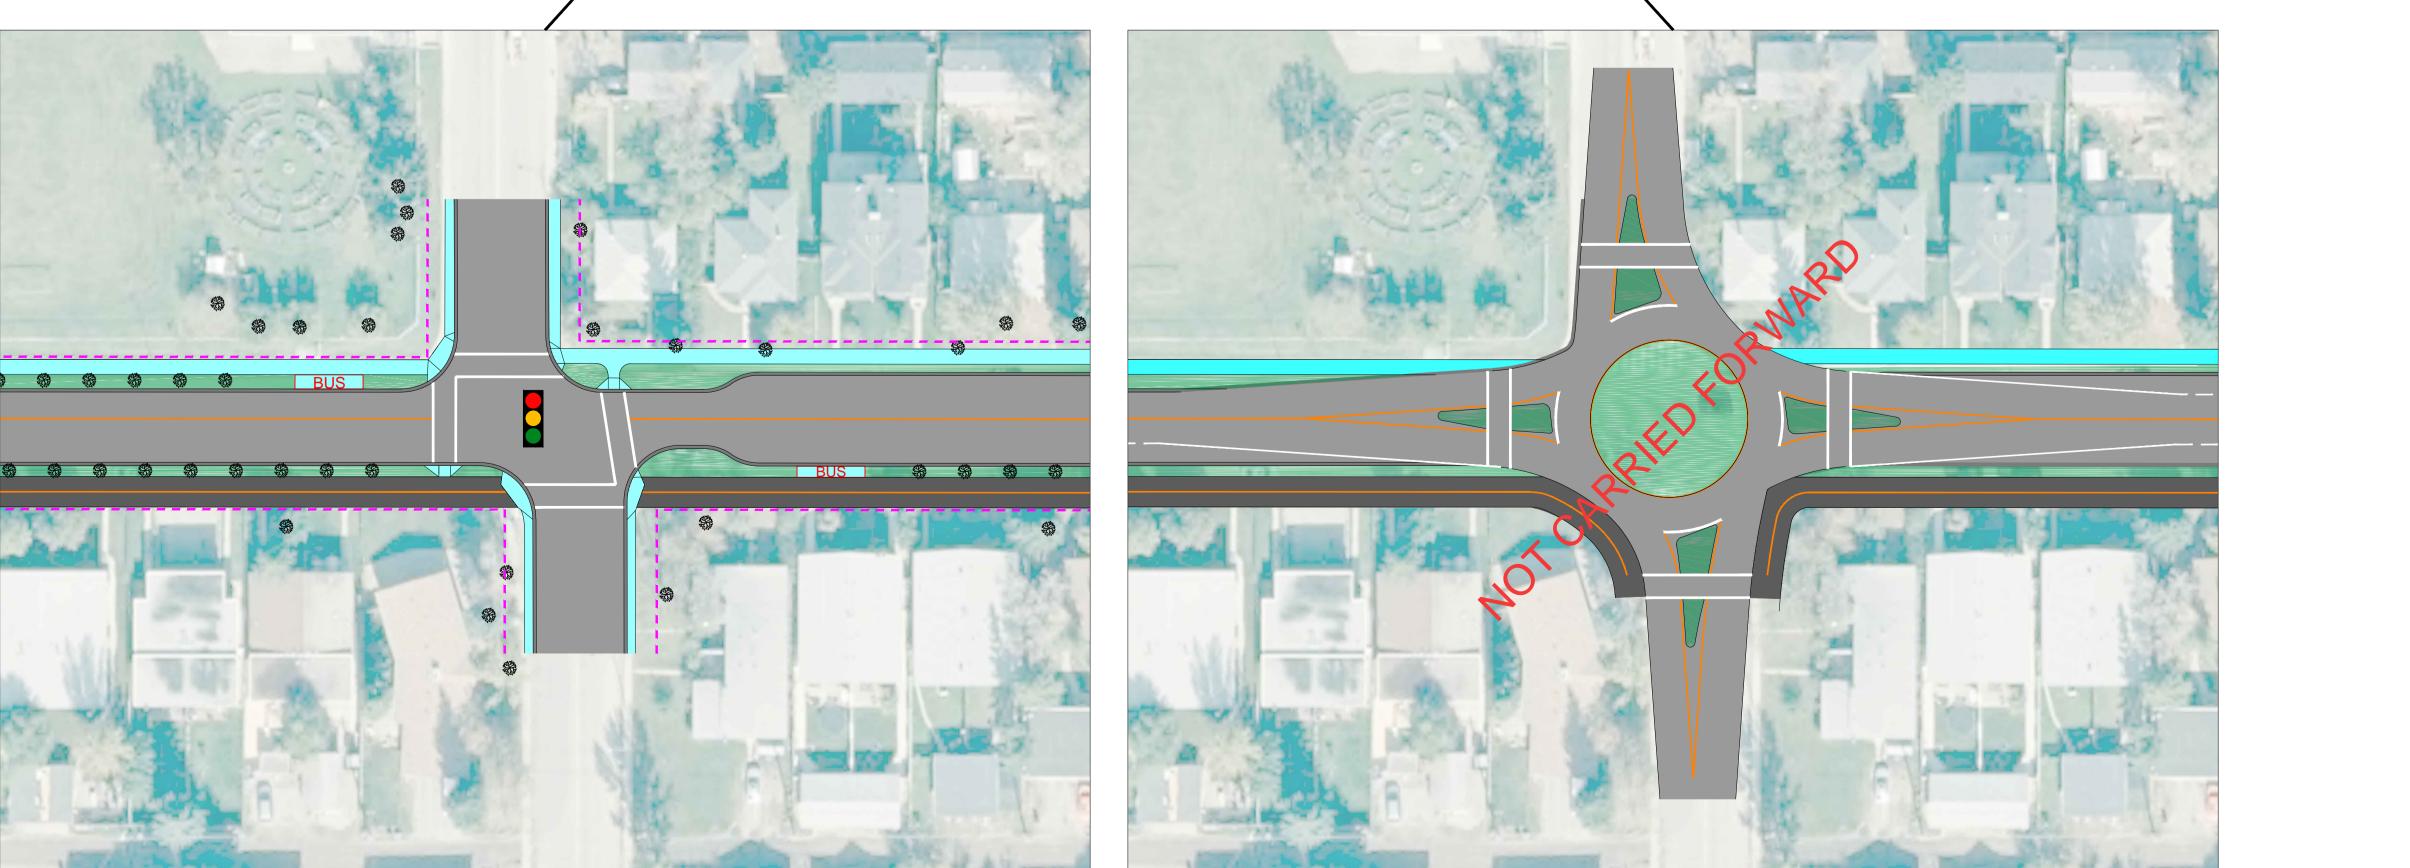

ROUNDABOUT

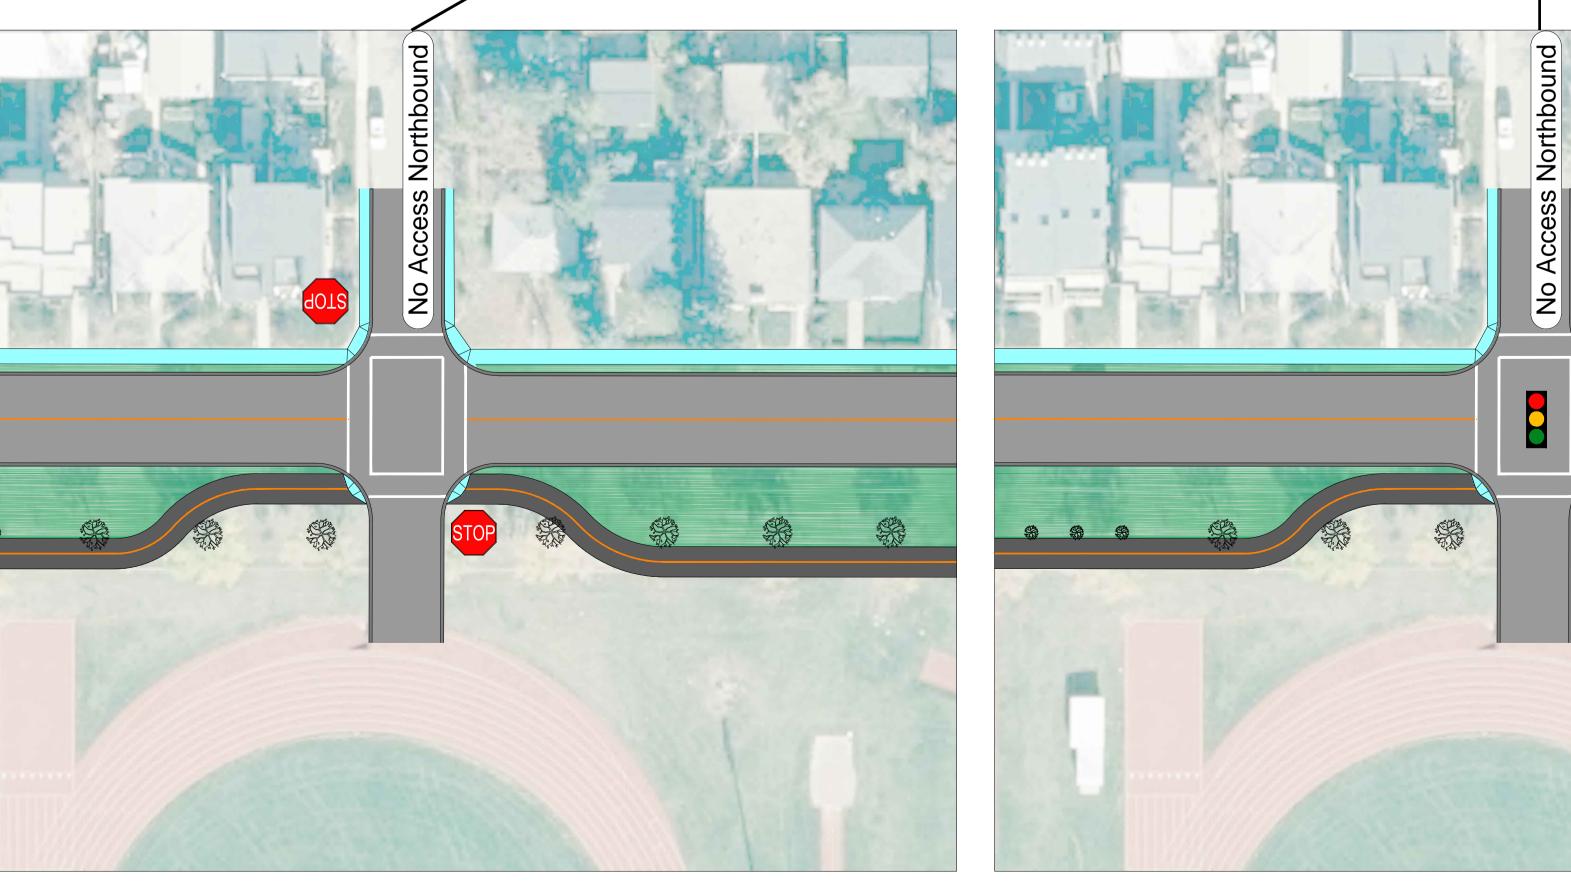

OPTION 1 - STOP SIGNS

