
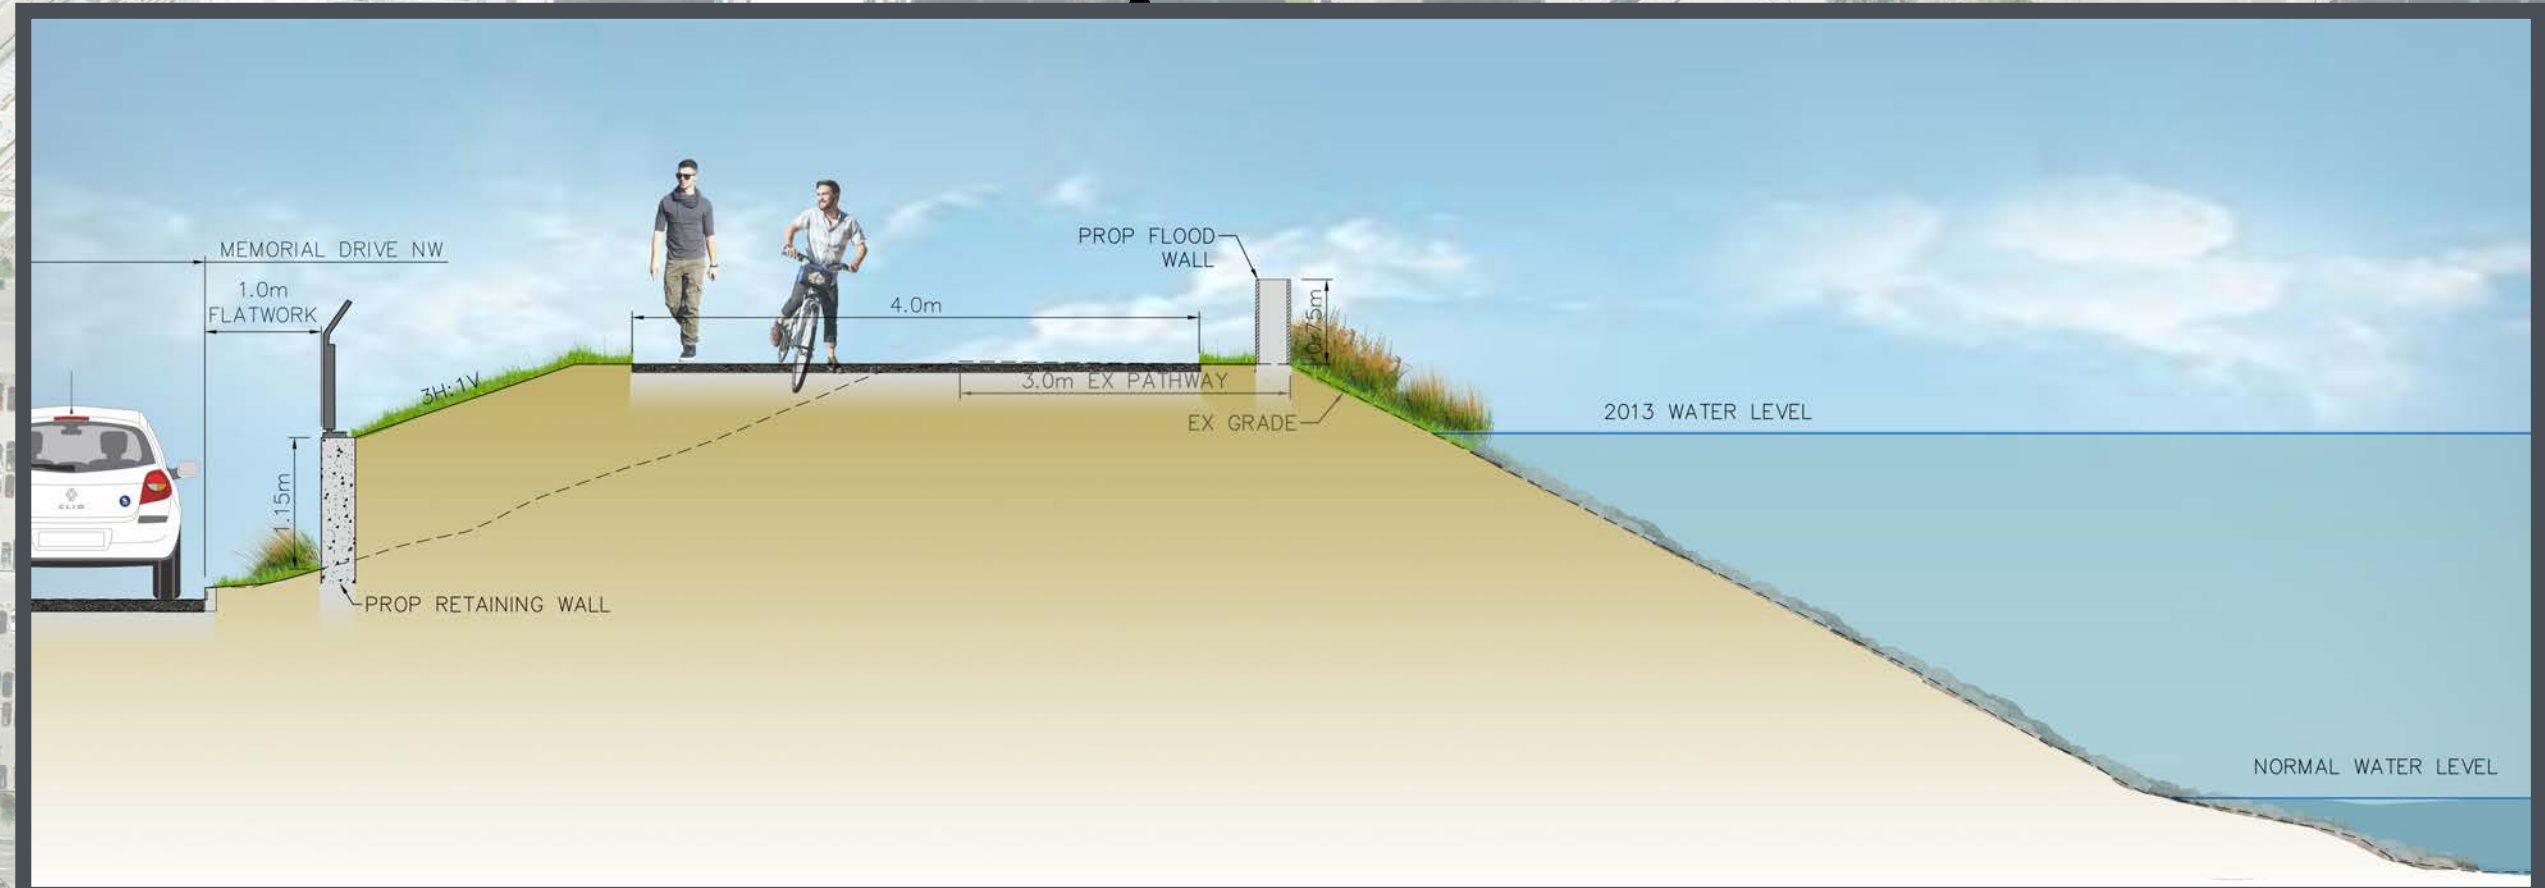


Integration with future boat launch using flood panels


Bridge maintained with pathway modifications

Crosswalk to be maintained

Poppy Plaza to be modified for Flood wall

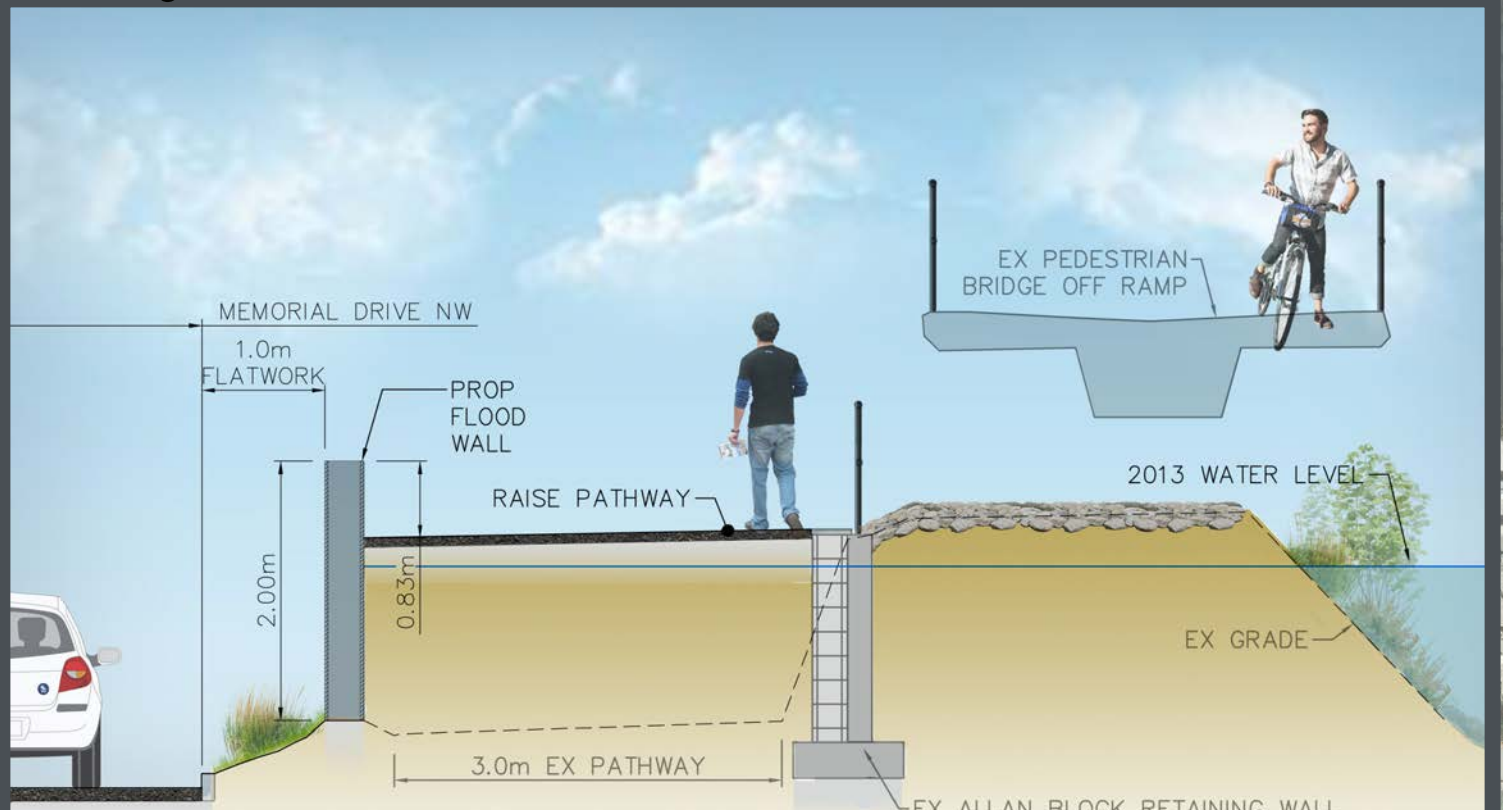

Soldiers' Memorial to be preserved

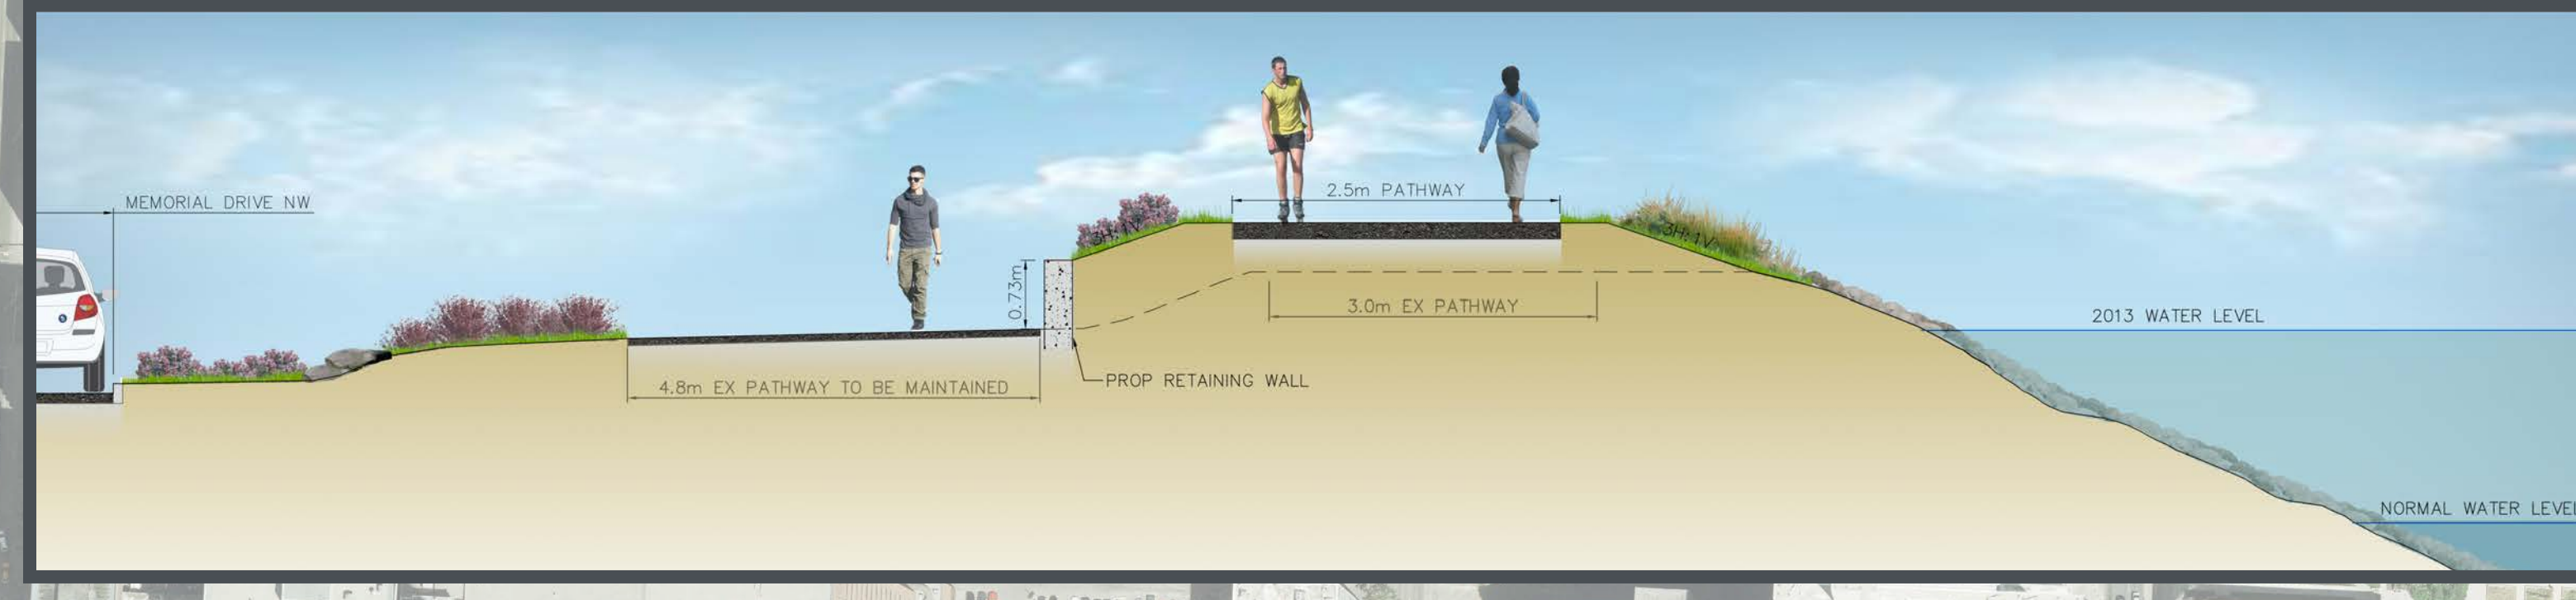

Legend

- Flood Wall
- Retaining Wall
- Earth Berm